


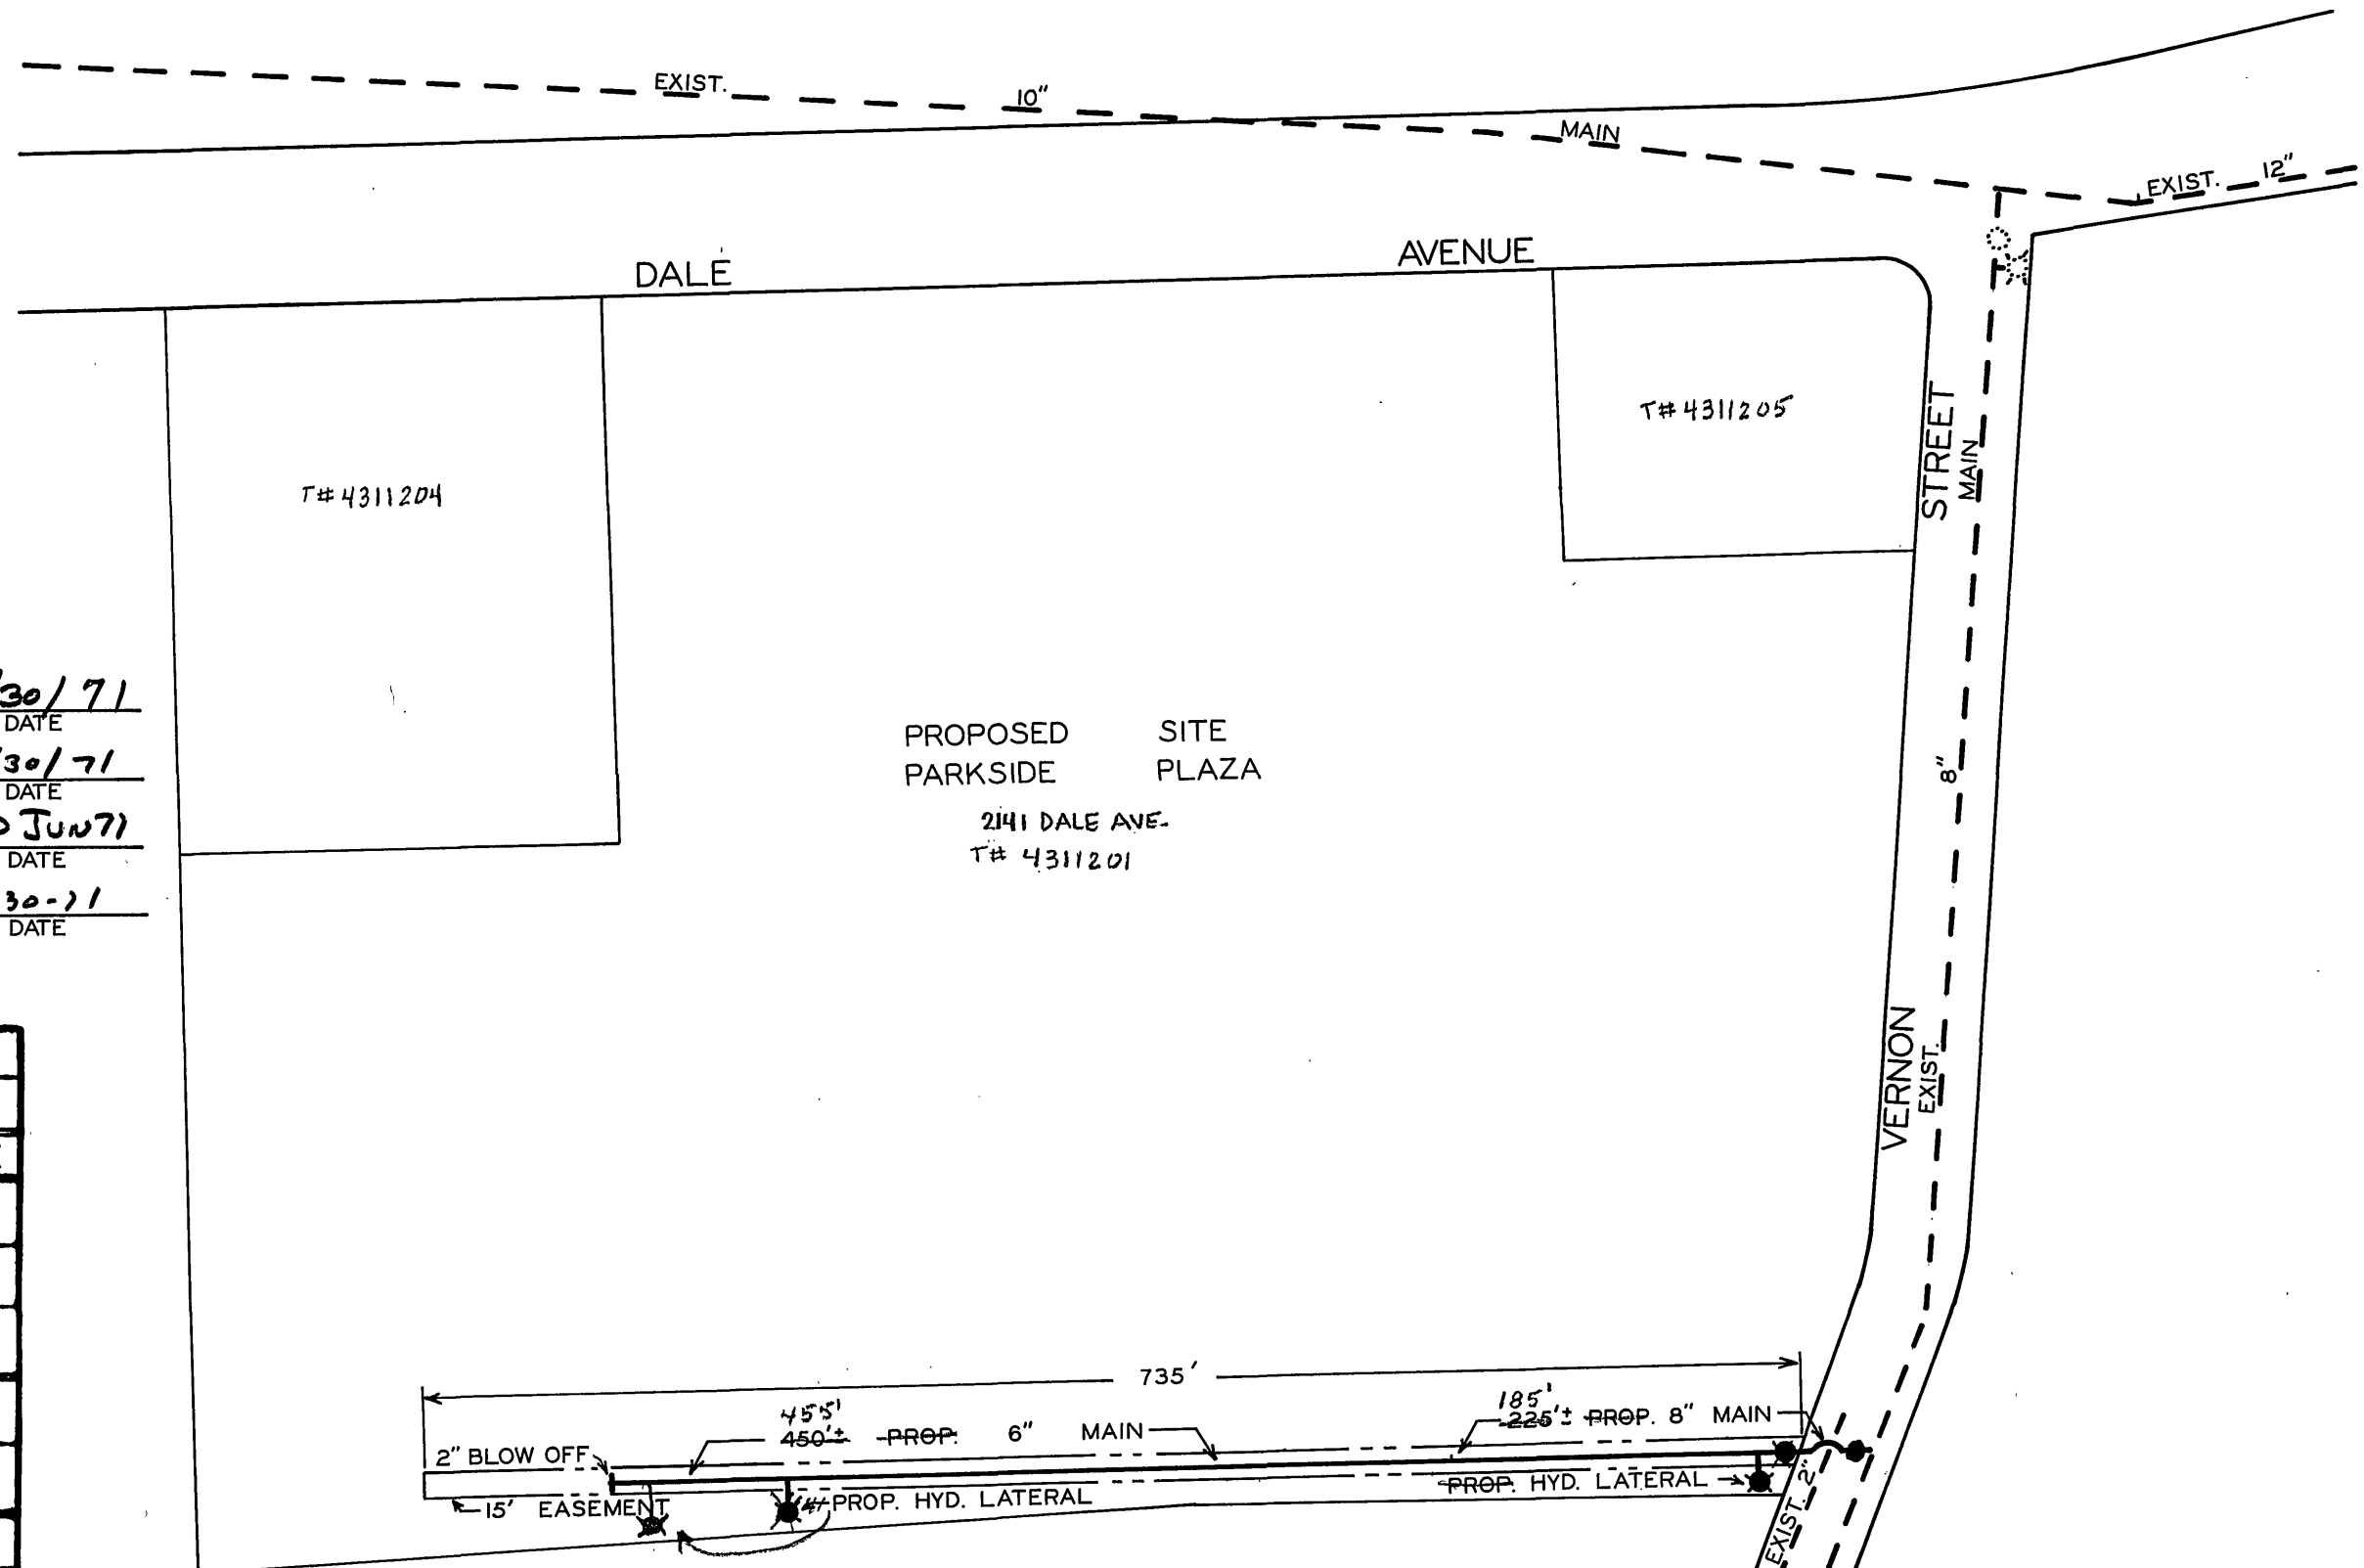

R. D. Wiser
MGR. ROANOKE WATER DEPT.

L. Mummelation
AGENT FOR ROANOKE PLANNING COMM.

Sam H. M. Sheen
CITY ENGINEER OF ROANOKE, VA.

William F. Clark
DIRECTOR OF PUBLIC WORKS

6/30/71
DATE


6/30/71
DATE

30 JUN 71
DATE

6-30-71
DATE

PROPOSED SITE
PARKSIDE PLAZA
2141 DALE AVE.
T# 4311201

DATE STARTED JULY, 9, 1971				
DATE COMP. JULY, 30, 1971				
FEET MAIN	SIZE	VALVE	VAULT	BOX
185'	8"	INST. BY R.W.P.	1	
455'	6"			
BLOW OFF	2"	1	1	
F. H. COMP. 2	6"	2	2	
F. H. STUB ONLY				
SERV. INS. BY: LOWE & NELSON				
MAINS INS. BY: PLUMBING & HEATING Co.				
NO. 3/4" SERV. INS.				
CITY OR CO. CITY				
DEPT. INSP. JAMES MOTTLEY				

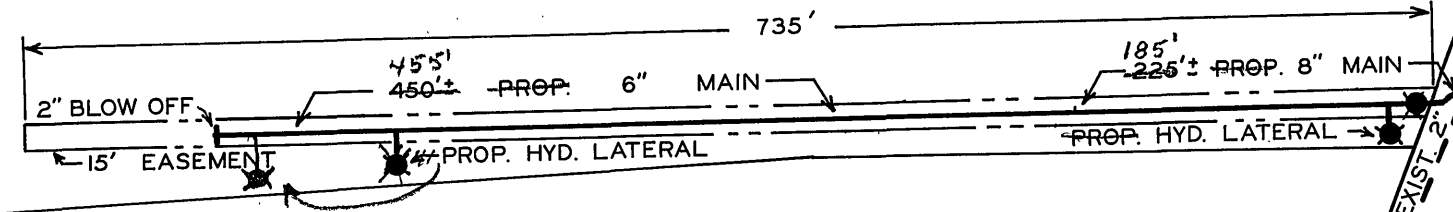

WATER DEPARTMENT
CITY OF ROANOKE, VA.
PARKSIDE PLAZA
SCALE - 1" = 100'
DRAWN BY C.A.H. JUNE 30, 1971