


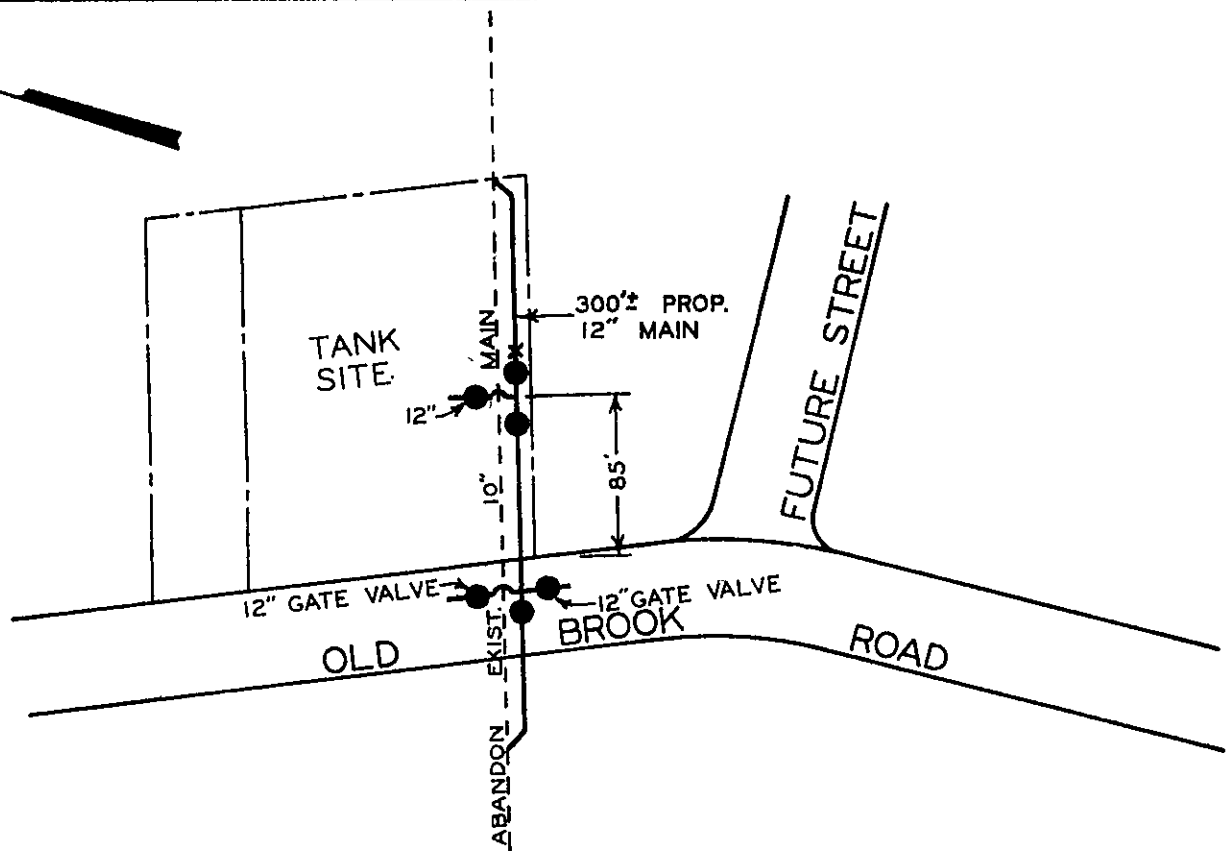

B. D. Lin
 DIRECTOR UTILITIES & OPERATIONS

1-16-75
 DATE

Charles H. Hester
 CITY ENGINEER OF ROANOKE, VA.

1-16-75
 DATE

Richard D. Ingwin
 DIRECTOR OF PUBLIC WORKS

1-16-75
 DATE

Lothar Marmorek
 AGENT FOR ROANOKE PLANNING COMM.

1-16-75
 DATE

DATE STARTED	<i>2-13-75</i>			
DATE COMP.	<i>3-8-75</i>			
FEET MAIN	SIZE	VALVE	Vault	BOX
<i>300'</i>	<i>12"</i>	<i>6</i>	<i>6</i>	☒
F. H. COMP.				
F. H. STUB ONLY				
SERV. INS. BY				
MAIN INS. BY	<i>U.L.F.</i>			
NO. 3/4" SERV. INS.				
BY OR CO.				
DEPT. INSP.	<i>JWM</i>			

WATER DEPARTMENT
 CITY OF ROANOKE, VA.
 PARKWAY ESTATES SECT. 2
 SCALE - 1"=100'
 DRAWN BY C.A.H. JAN. 16, 1975