


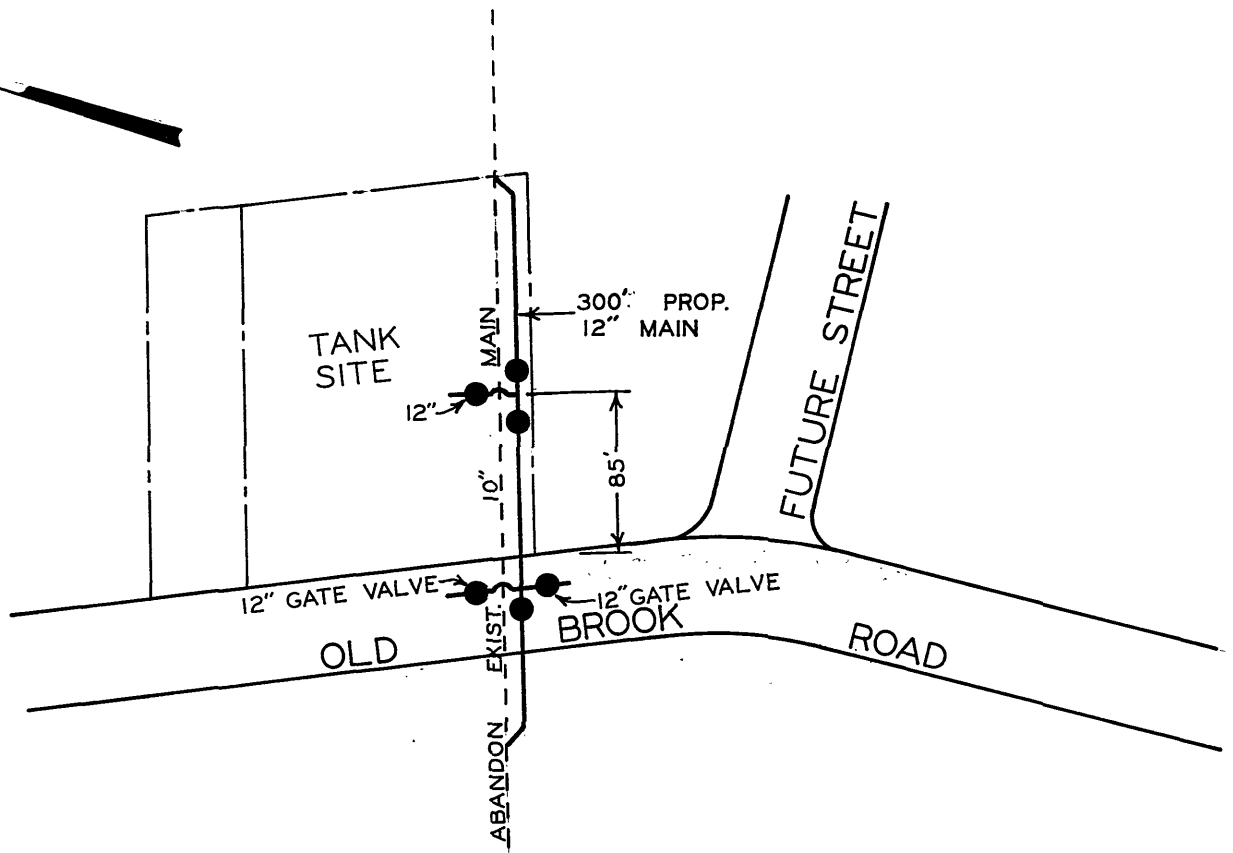

B. B. Lin
DIRECTOR UTILITIES & OPERATIONS

1-16-75
DATE

Wayland Pittsford
CITY ENGINEER OF ROANOKE, VA.

1-16-75
DATE

Richard B. Jurgin
DIRECTOR OF PUBLIC WORKS

1-16-75
DATE

Lothar Marmorek
AGENT FOR ROANOKE PLANNING COMM.

1-16-75
DATE

DATE STARTED <u>2-13-75</u>				
DATE COMP. <u>3-8-75</u>				
FEET MAIN	SIZE	VALVE	VAULT	BOX
300'	12"	6	6	✓
F. H. COMP. _____				
F. H. STUB ONLY _____				
SERV. INS. BY: _____				
MAIN INS. BY: <u>W.L.F.</u>				
NO. 3/4" SERV. INS. _____				
CITY OR CO. _____				
DEPT. INSP. <u>J.W.M.</u>				

WATER DEPARTMENT
CITY OF ROANOKE, VA.
PARKWAY ESTATES SECT. 2
SCALE - 1"=100'
DRAWN BY C.A.H. JAN. 16, 1975