
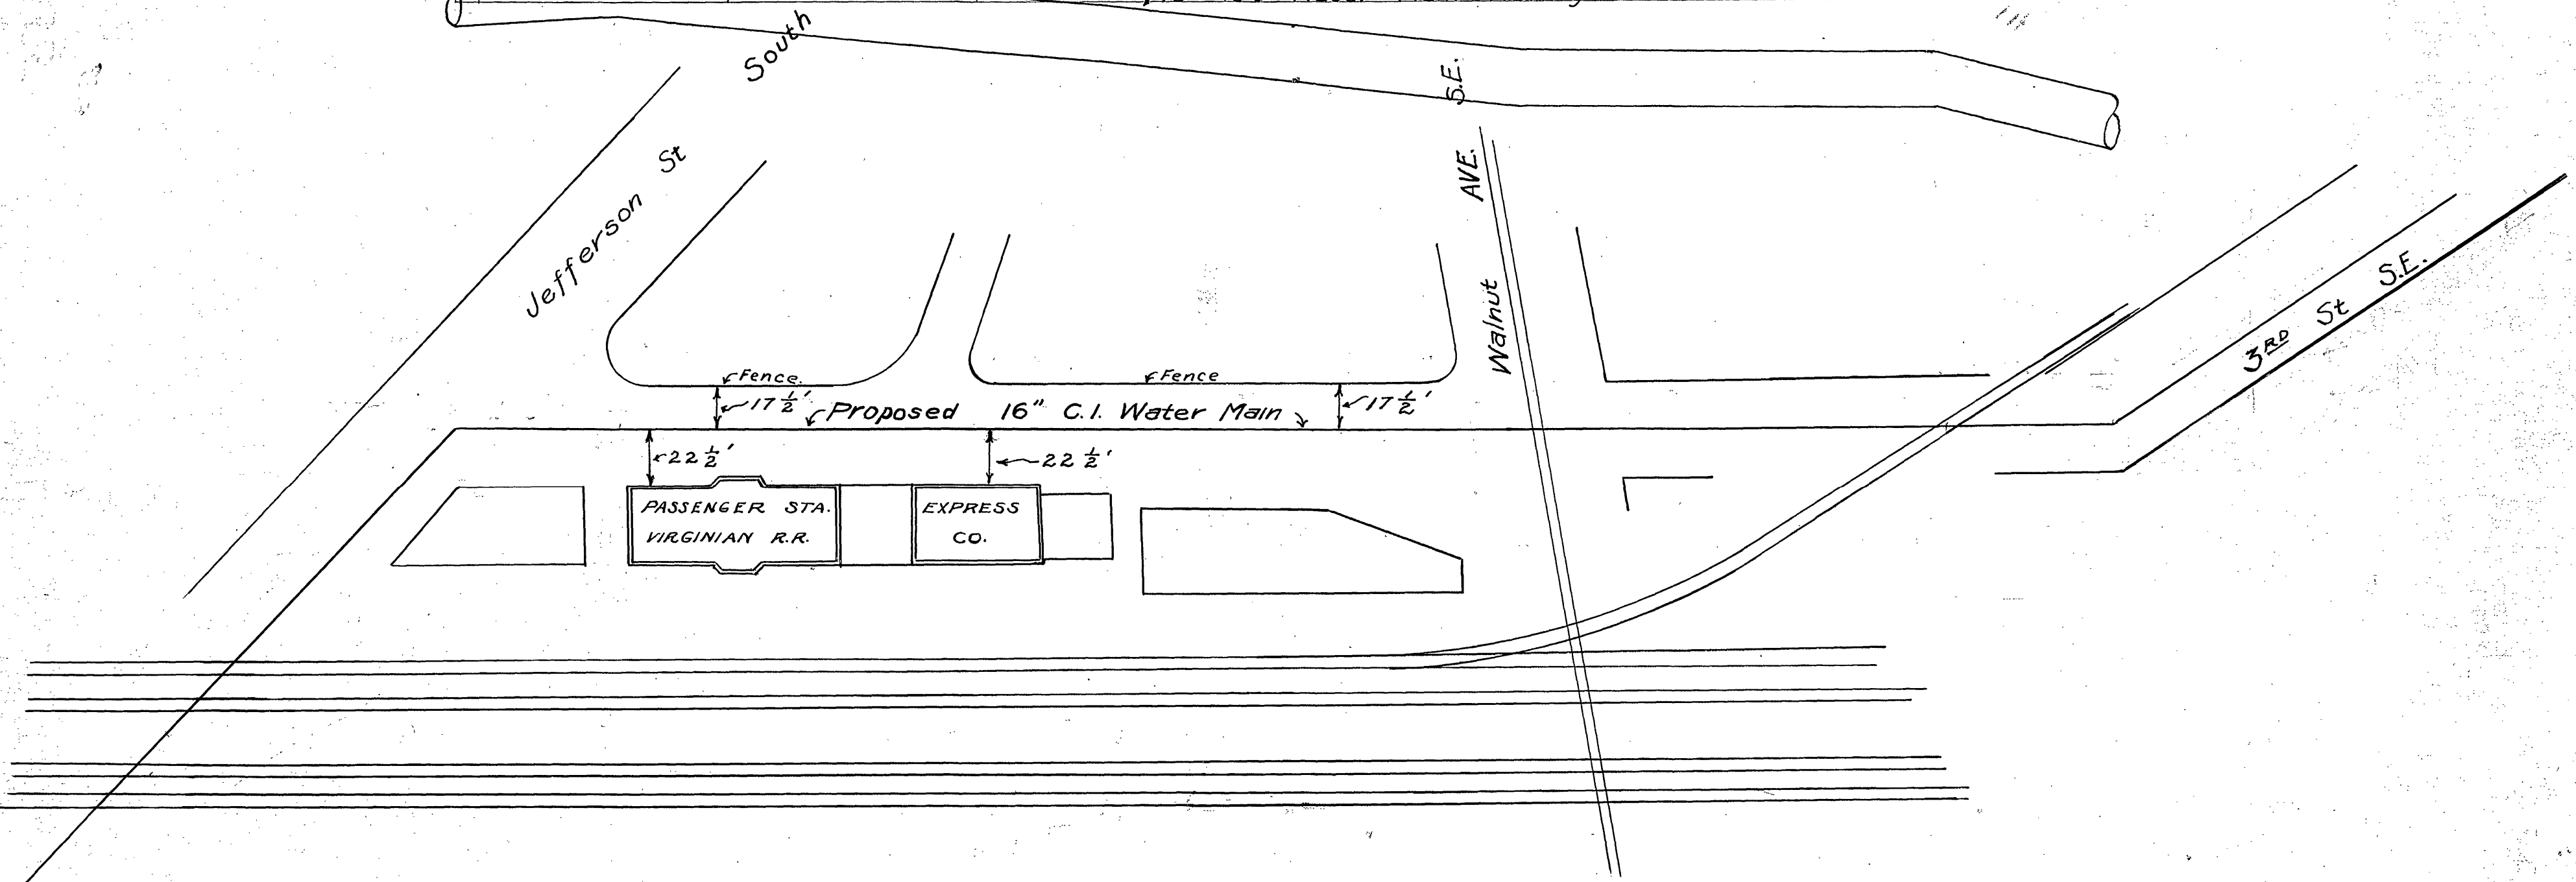


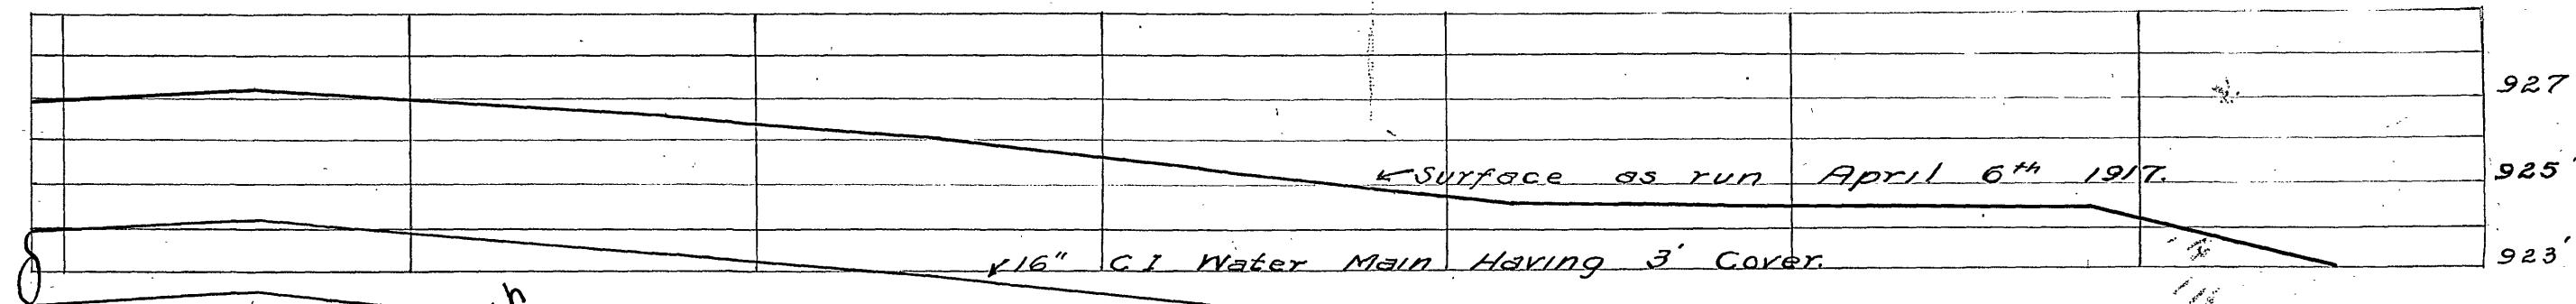

F3-D5-S1
149

SKETCH SHOWING
LOCATION OF PROPOSED
16" C.I. WATER MAIN
ON
LAND OF VIRGINIAN R.R.

ROANOKE WATER WORKS CO.
ROANOKE VA.