


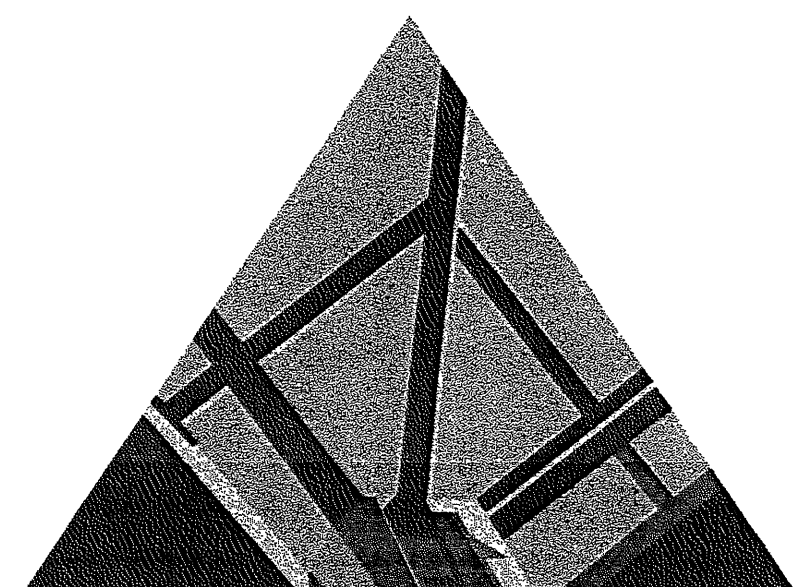

SPECTRUM DESIGN

PLAZA SUITE 1 | 10 CHURCH AVENUE SE
ROANOKE, VA 24011-2104

540 . 342 . 6001
FAX: 540 . 342 . 6055

www.spectrumpc.com

PROJECT NUMBER: 00124


RECOMMENDED FOR APPROVAL FOR CONSTRUCTION	
DATE	CITY OF ROANOKE
DATE	URBAN ENGINEER
DATE	ASSISTANT COMMISSIONER FOR FINANCE
APPROVED FOR CONSTRUCTION	
DATE	CHIEF ENGINEER
APPROVED	
DATE	DIVISION ADMINISTRATOR FEDERAL HIGHWAY ADMINISTRATION U.S. DEPARTMENT OF TRANSPORTATION

ROANOKE PASSENGER STATION

PHASE THREE- SITE WORK

A project for
ROANOKE TS, L.P.
209 SHENANDOAH AVENUE
ROANOKE, VIRGINIA


VDOT PROJECT NUMBER: ENO1-128-110-C501

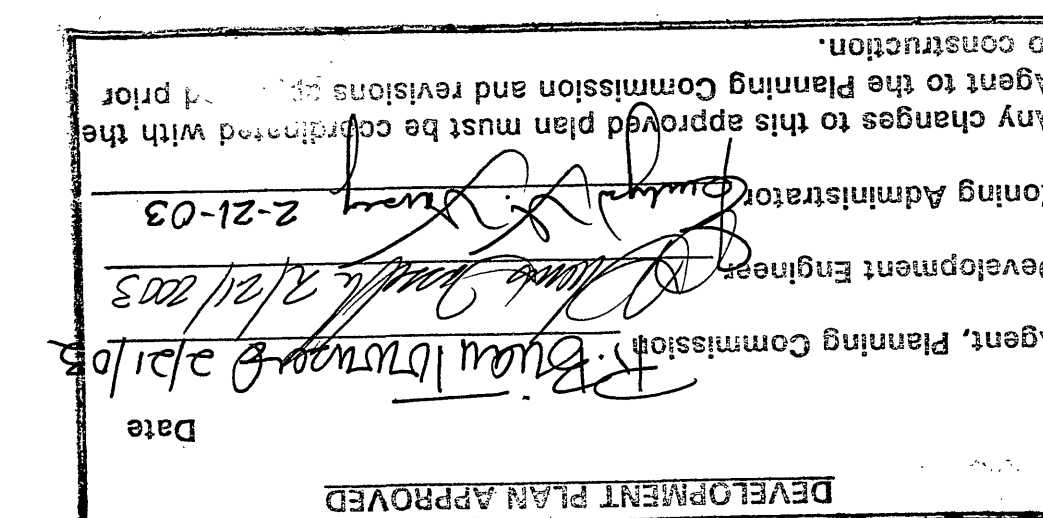



CONSTRUCTION DOCUMENTS
31 JANUARY, 2003

INDEX OF DRAWINGS

- GENERAL**
- G-0.1 COVER SHEET
 - G-0.2 CITY OF ROANOKE COVER SHEET
- CIVIL**
- C-1.1 CIVIL - EXISTING CONDITIONS & DEMOLITION PLAN
 - C-1.2 CIVIL - EXISTING CONDITIONS & DEMOLITION PLAN
 - C-1.3 CIVIL - SITE PLAN
 - C-1.4 CIVIL - SITE PLAN
 - C-1.5 ELECTRICAL SITE PLAN
 - C-5.1 CIVIL - DETAILS
- LANDSCAPE**
- L-1.1 MATERIALS PLAN
 - L-1.2 ENLARGED AREA LAYOUT PLANS
 - L-1.3 ENLARGED AREA DETAIL PLANS
 - L-1.4 GRADING AND DRAINAGE PLAN
 - L-1.5 PLANTING PLAN
 - L-2.1 ELEVATIONS
 - L-5.1 PLANTING DETAILS
 - L-5.2 PAVING DETAILS
 - L-5.3 PAVING & SIGNAGE DETAILS
 - L-5.4 MISCELLANEOUS DETAILS

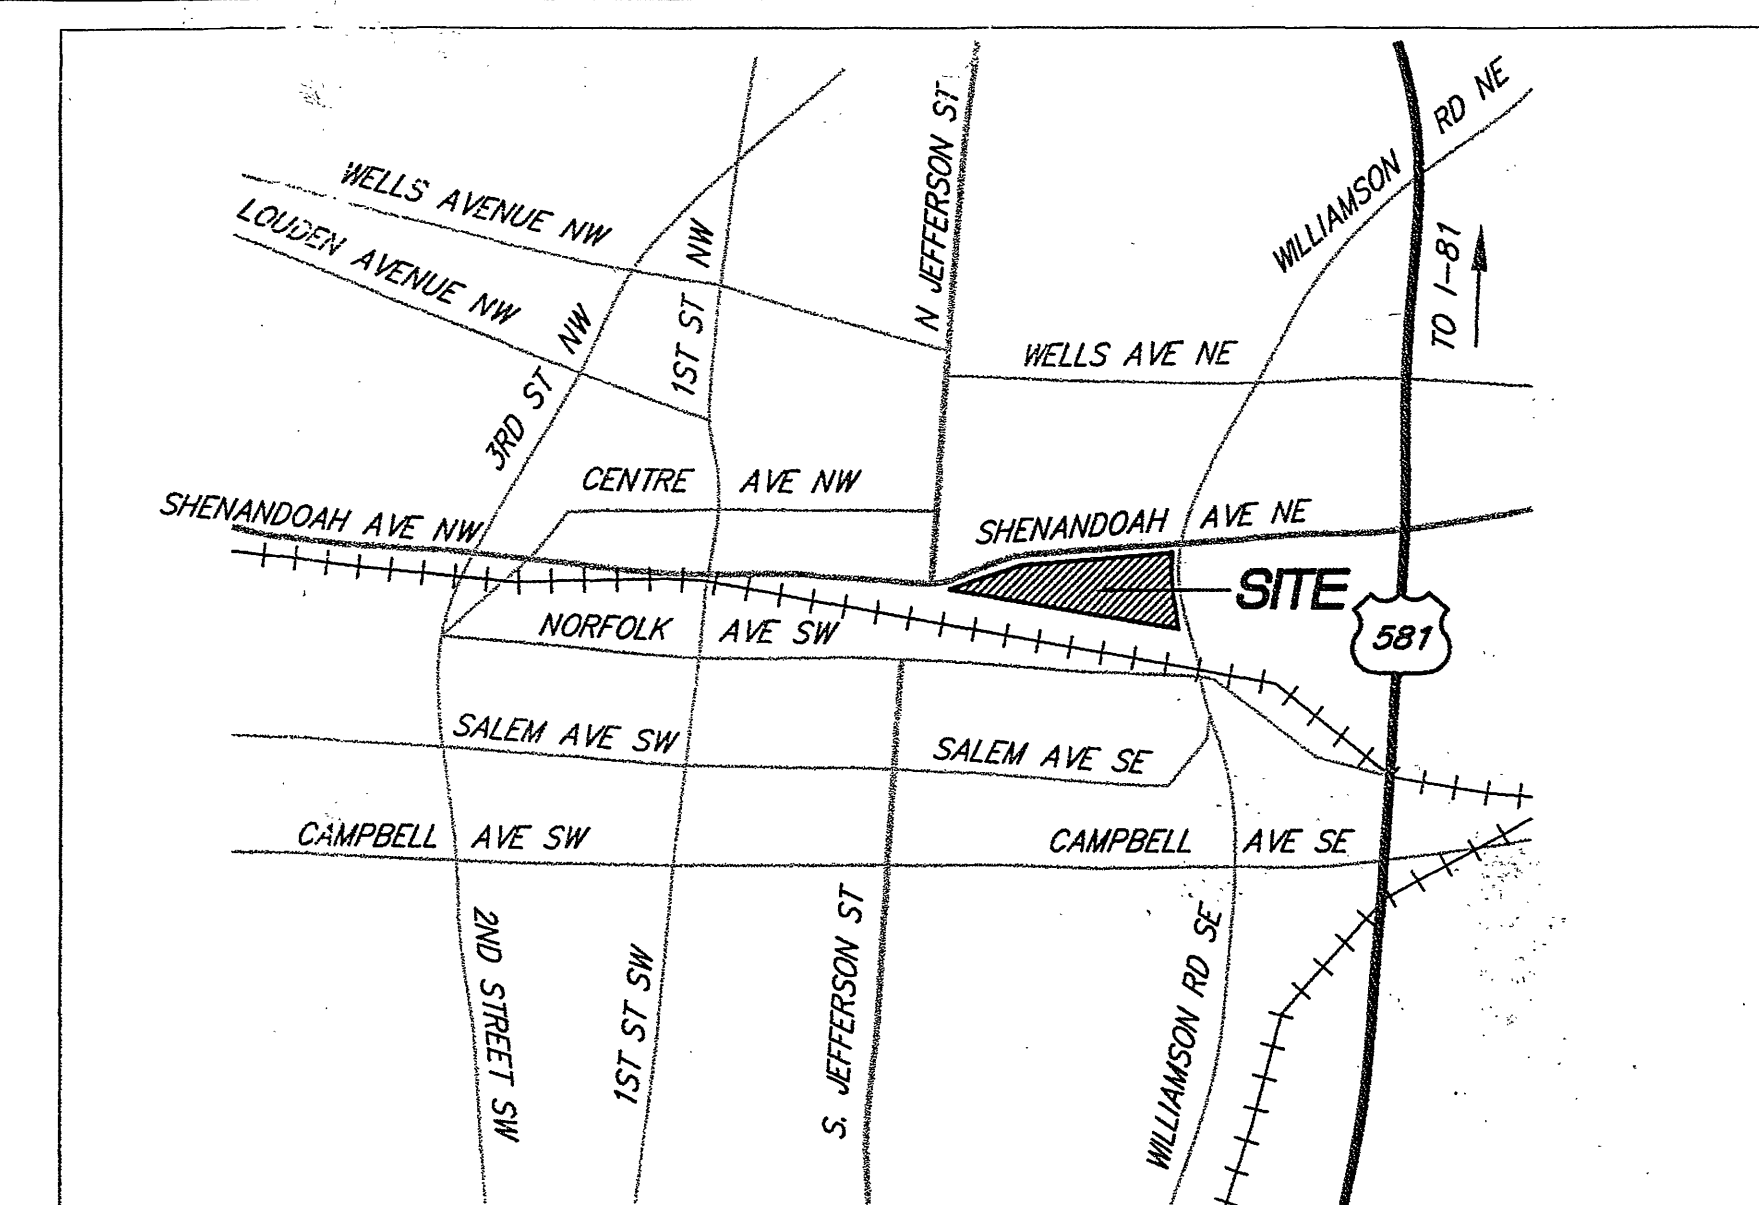

VICINITY MAP

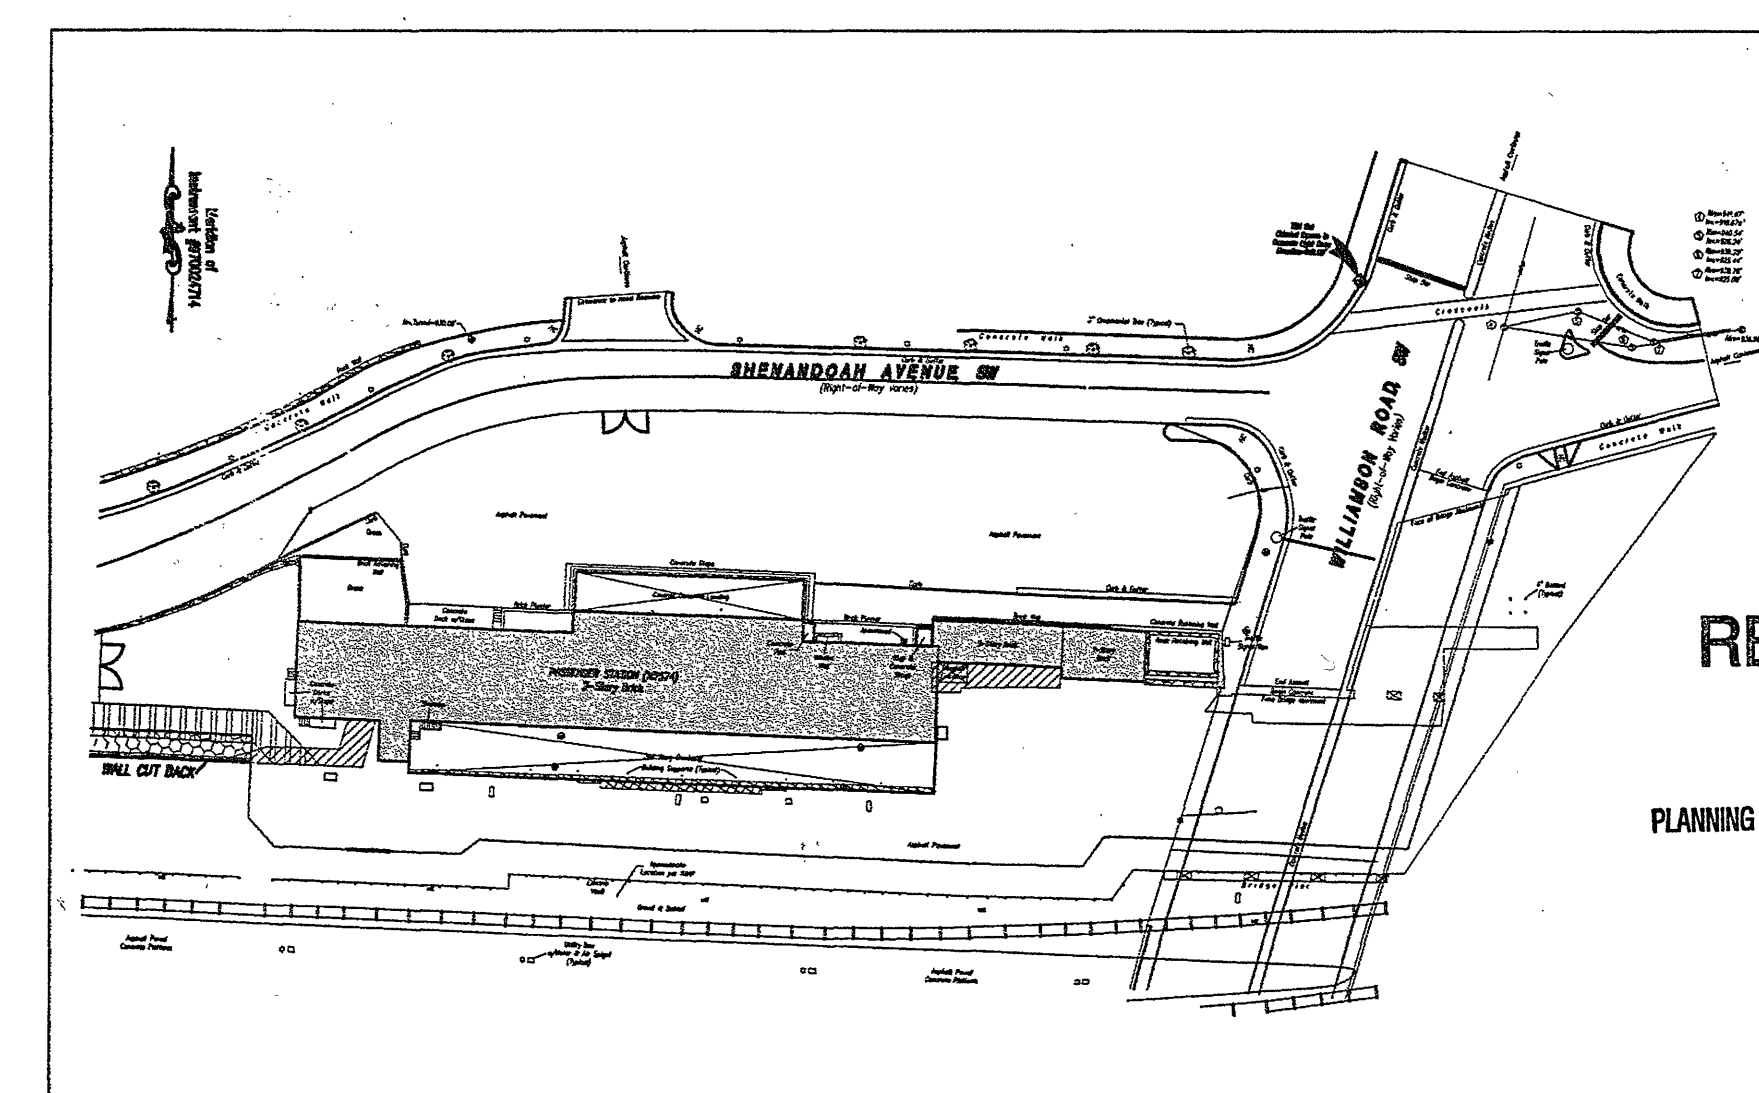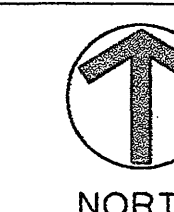

LOCATION MAP

DEVELOPMENT # 94,922

RECEIVED
FEB 10 2003
CITY OF ROANOKE
PLANNING BUILDING AND DEVELOPMENT

CONSTRUCTION DOCUMENTS
JANUARY 31, 2003

ROANOKE PASSENGER STATION - PHASE THREE - SITE WORK

PROJECT NO.
00124