
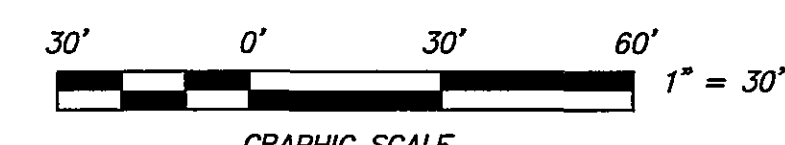


PROFILES - NEW SANITARY SEWER
SCALE: 1" = 30' HORIZONTAL
1" = 10' VERTICAL

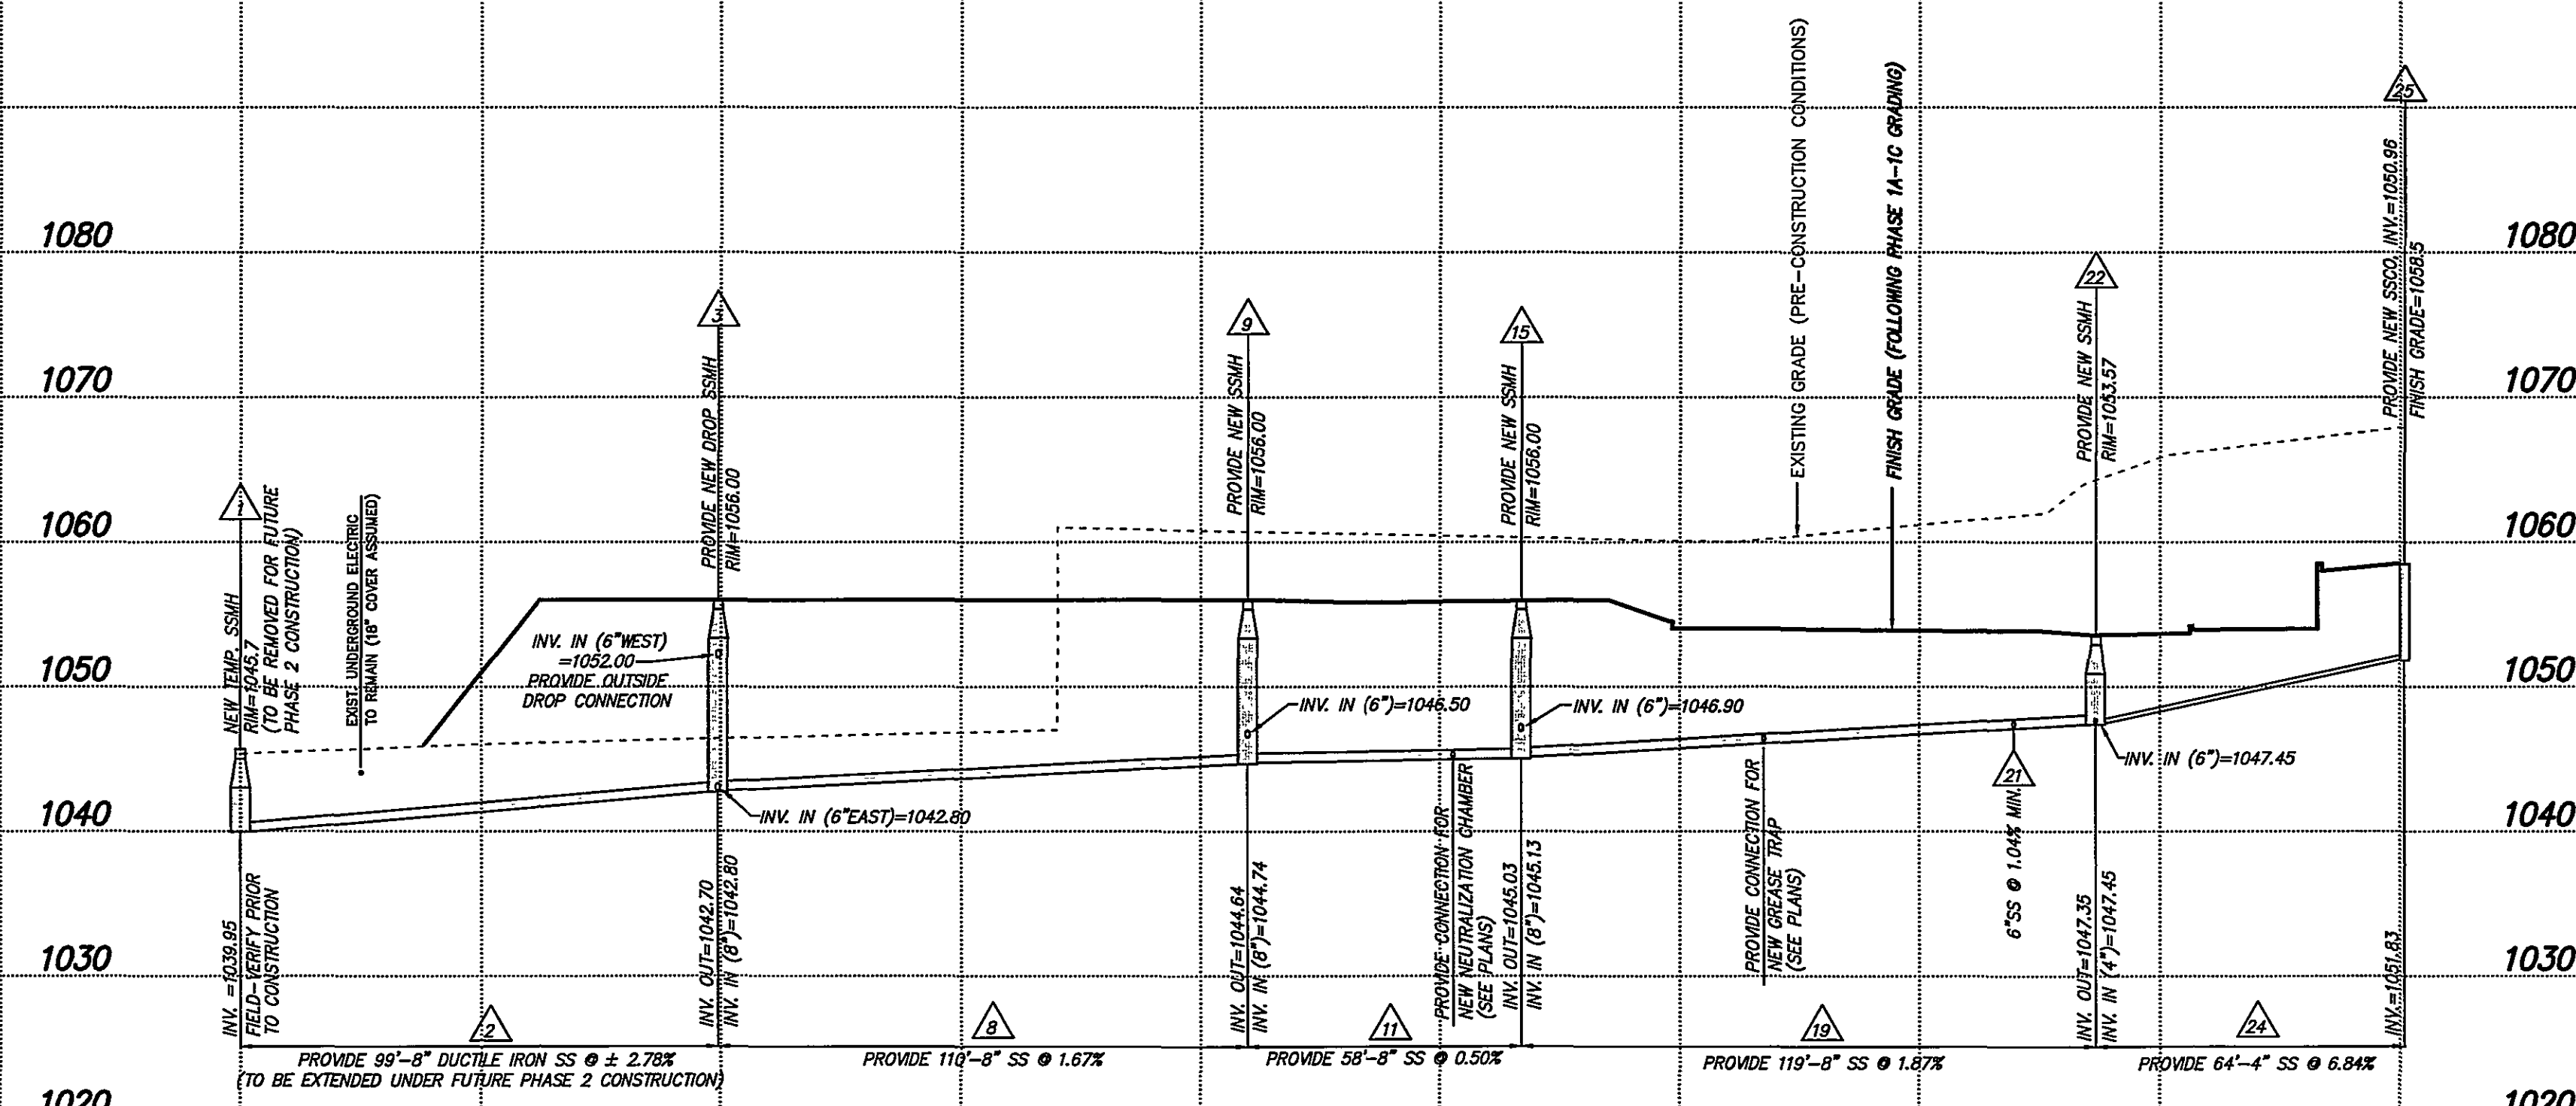

CWA
CALDWELL WHITE ASSOCIATES
ENGINEERS / SURVEYORS / PLANNERS
4203 MELROSE AVENUE
P.O. BOX 6260
ROANOKE, VIRGINIA 24017-0260
(540) 566-5400 FAX: (540) 566-8702 NB: Roanoke City Schools

PERKINS & WILL
Architecture • Interiors • Planning
404.875-2300 fax:404.892.5823
1382 Peachtree Street Atlanta Georgia, 30309
Boston • Charlotte/RTP • Chicago • Dallas
Los Angeles • Miami • Minneapolis • New York

Rife + Wood
ARCHITECTS
1326 Grandin Road Roanoke, Virginia 24015
(540) 344-6015 fax: (540) 344-5982

- In association with:
- Caldwell White - Civil Engineers**
4203 Melrose Avenue
Roanoke, Virginia 24017
540-366-3400 (p) 540-366-8702 (f)
 - The Fitch Studio**
1740 20th Street, NW
Washington, DC 20009
202-688-0148 (p) 202-688-0149 (f)
 - Kinsey Shane & Associates - Architects and Structural Engineers**
201 West Main Street
Salem, Virginia 24153
540-399-8655 (p) 540-399-9130 (f)
 - Lawrence Perry & Associates, Inc. Mechanical & Electrical Engineers**
30A West Church Avenue
Roanoke, Virginia 24011
540-342-1816 (p) 540-344-3410 (f)
 - Fassett & Associates - Food Service**
8526 Sunflower Drive
Charlotte, North Carolina
204-536-9234 (f)
 - vanBartcom & Franz - Interior Designers**
112 West Kirk Avenue
Roanoke, Virginia 24015
540-344-4098 (p) 540-344-4295 (f)


**PATRICK HENRY
HIGH SCHOOL**

PHASE I
School Site Project No. 124-39A
Literary Loan No. 11187

ISSUED FOR CONSTRUCTION	04/02/04
NUMBER	ISSUE
	DATE

Revisions

Copyright © 2004 PERKINS & WILL

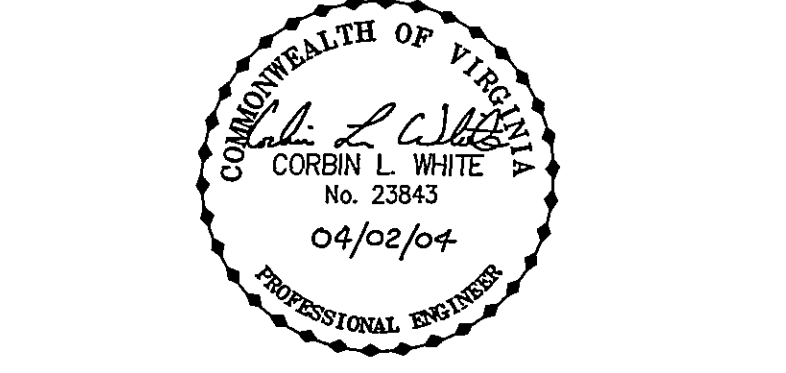

Sheet Information	
Date	04/02/04
Job Number	800200.000
Scale	As Shown
Drawn	C.L. White
Checked	
Approved	

**PROFILES -
NEW SANITARY
SEWER**

Sheet
C1-301