


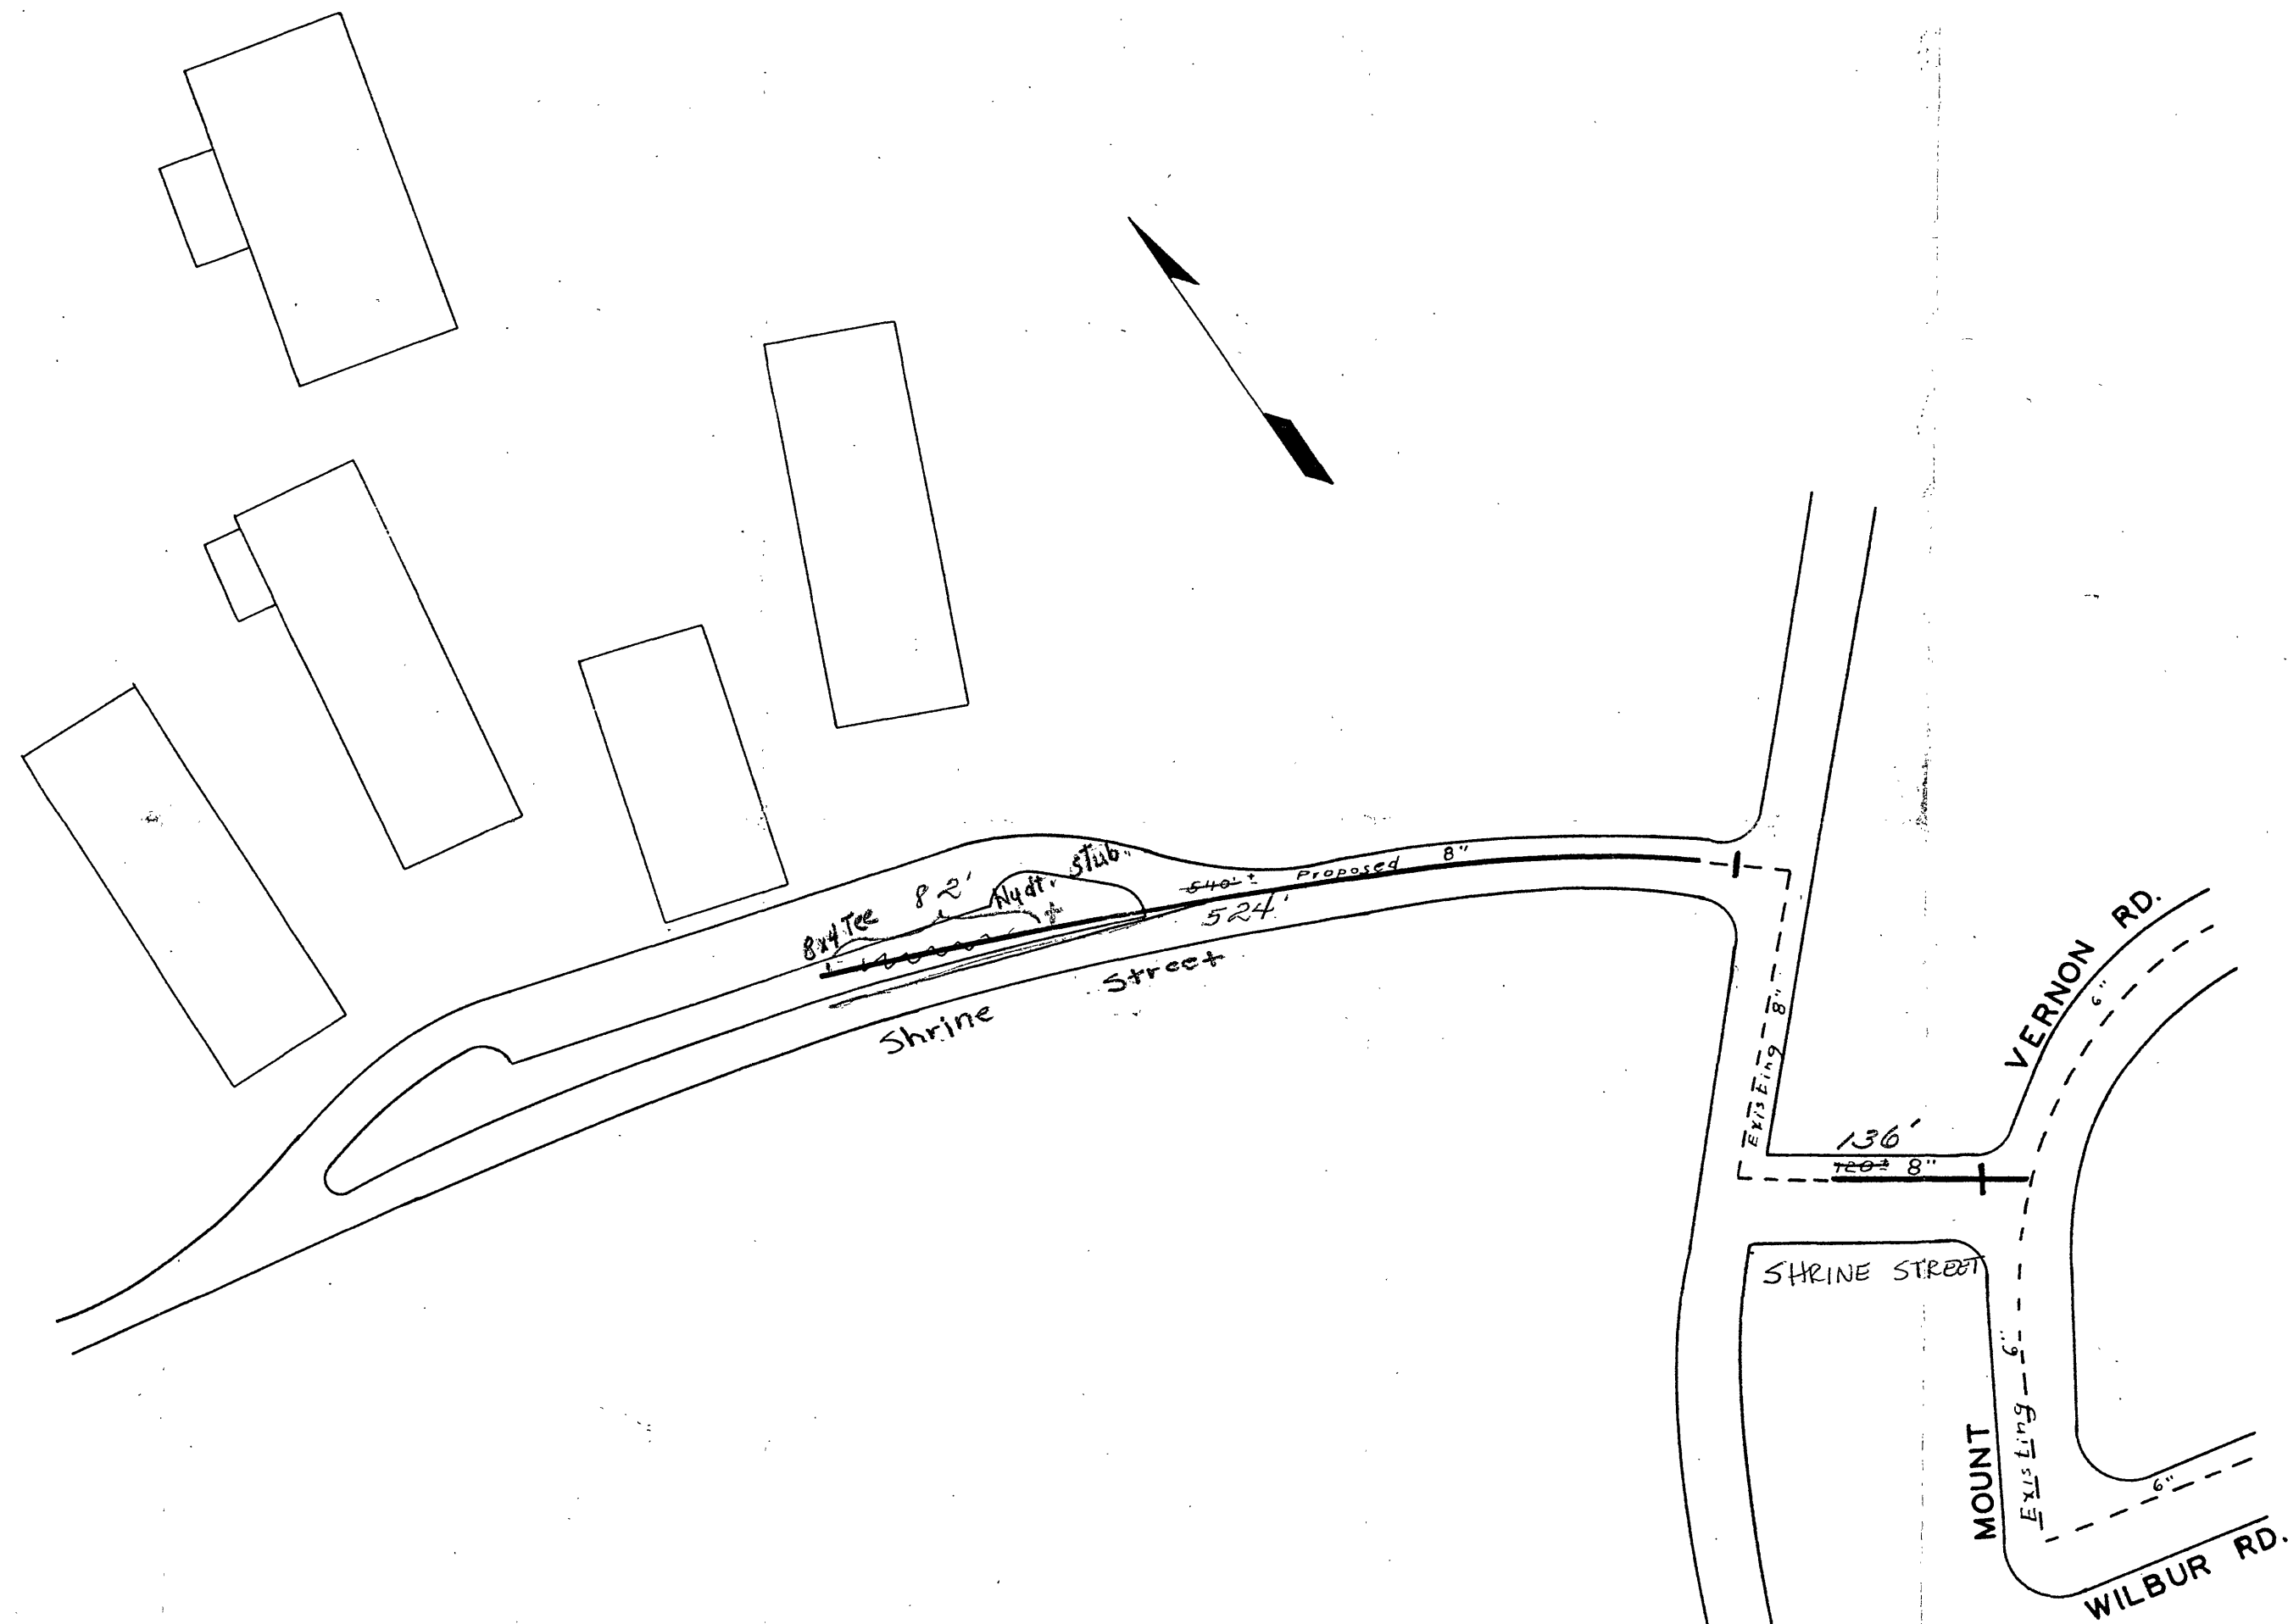

DATE STARTED 10-20-60				
DATE COMP. 10-31-60				
FEET MAIN	SIZE	VALVE	VAULT	BOX
660'	8"	2	2	
F. H. COMP.				
F. H. STUB ONLY	1	6"	-	-
SERV. INS. BY:				
MAINS INS. BY: <i>E.L.A.</i>				
NO. 3/4" SERV. INS.				
CITY OR CO.				
DEPT. INSP.				

WATER DERARTMENT
CITY OF ROANOKE, VA.

SHRINE HILL HIGH SCHOOL

SCALE - 1" = 100'
DRAWN BY E.L.A. AUG. 25, 1960
Patrick Henry High School