


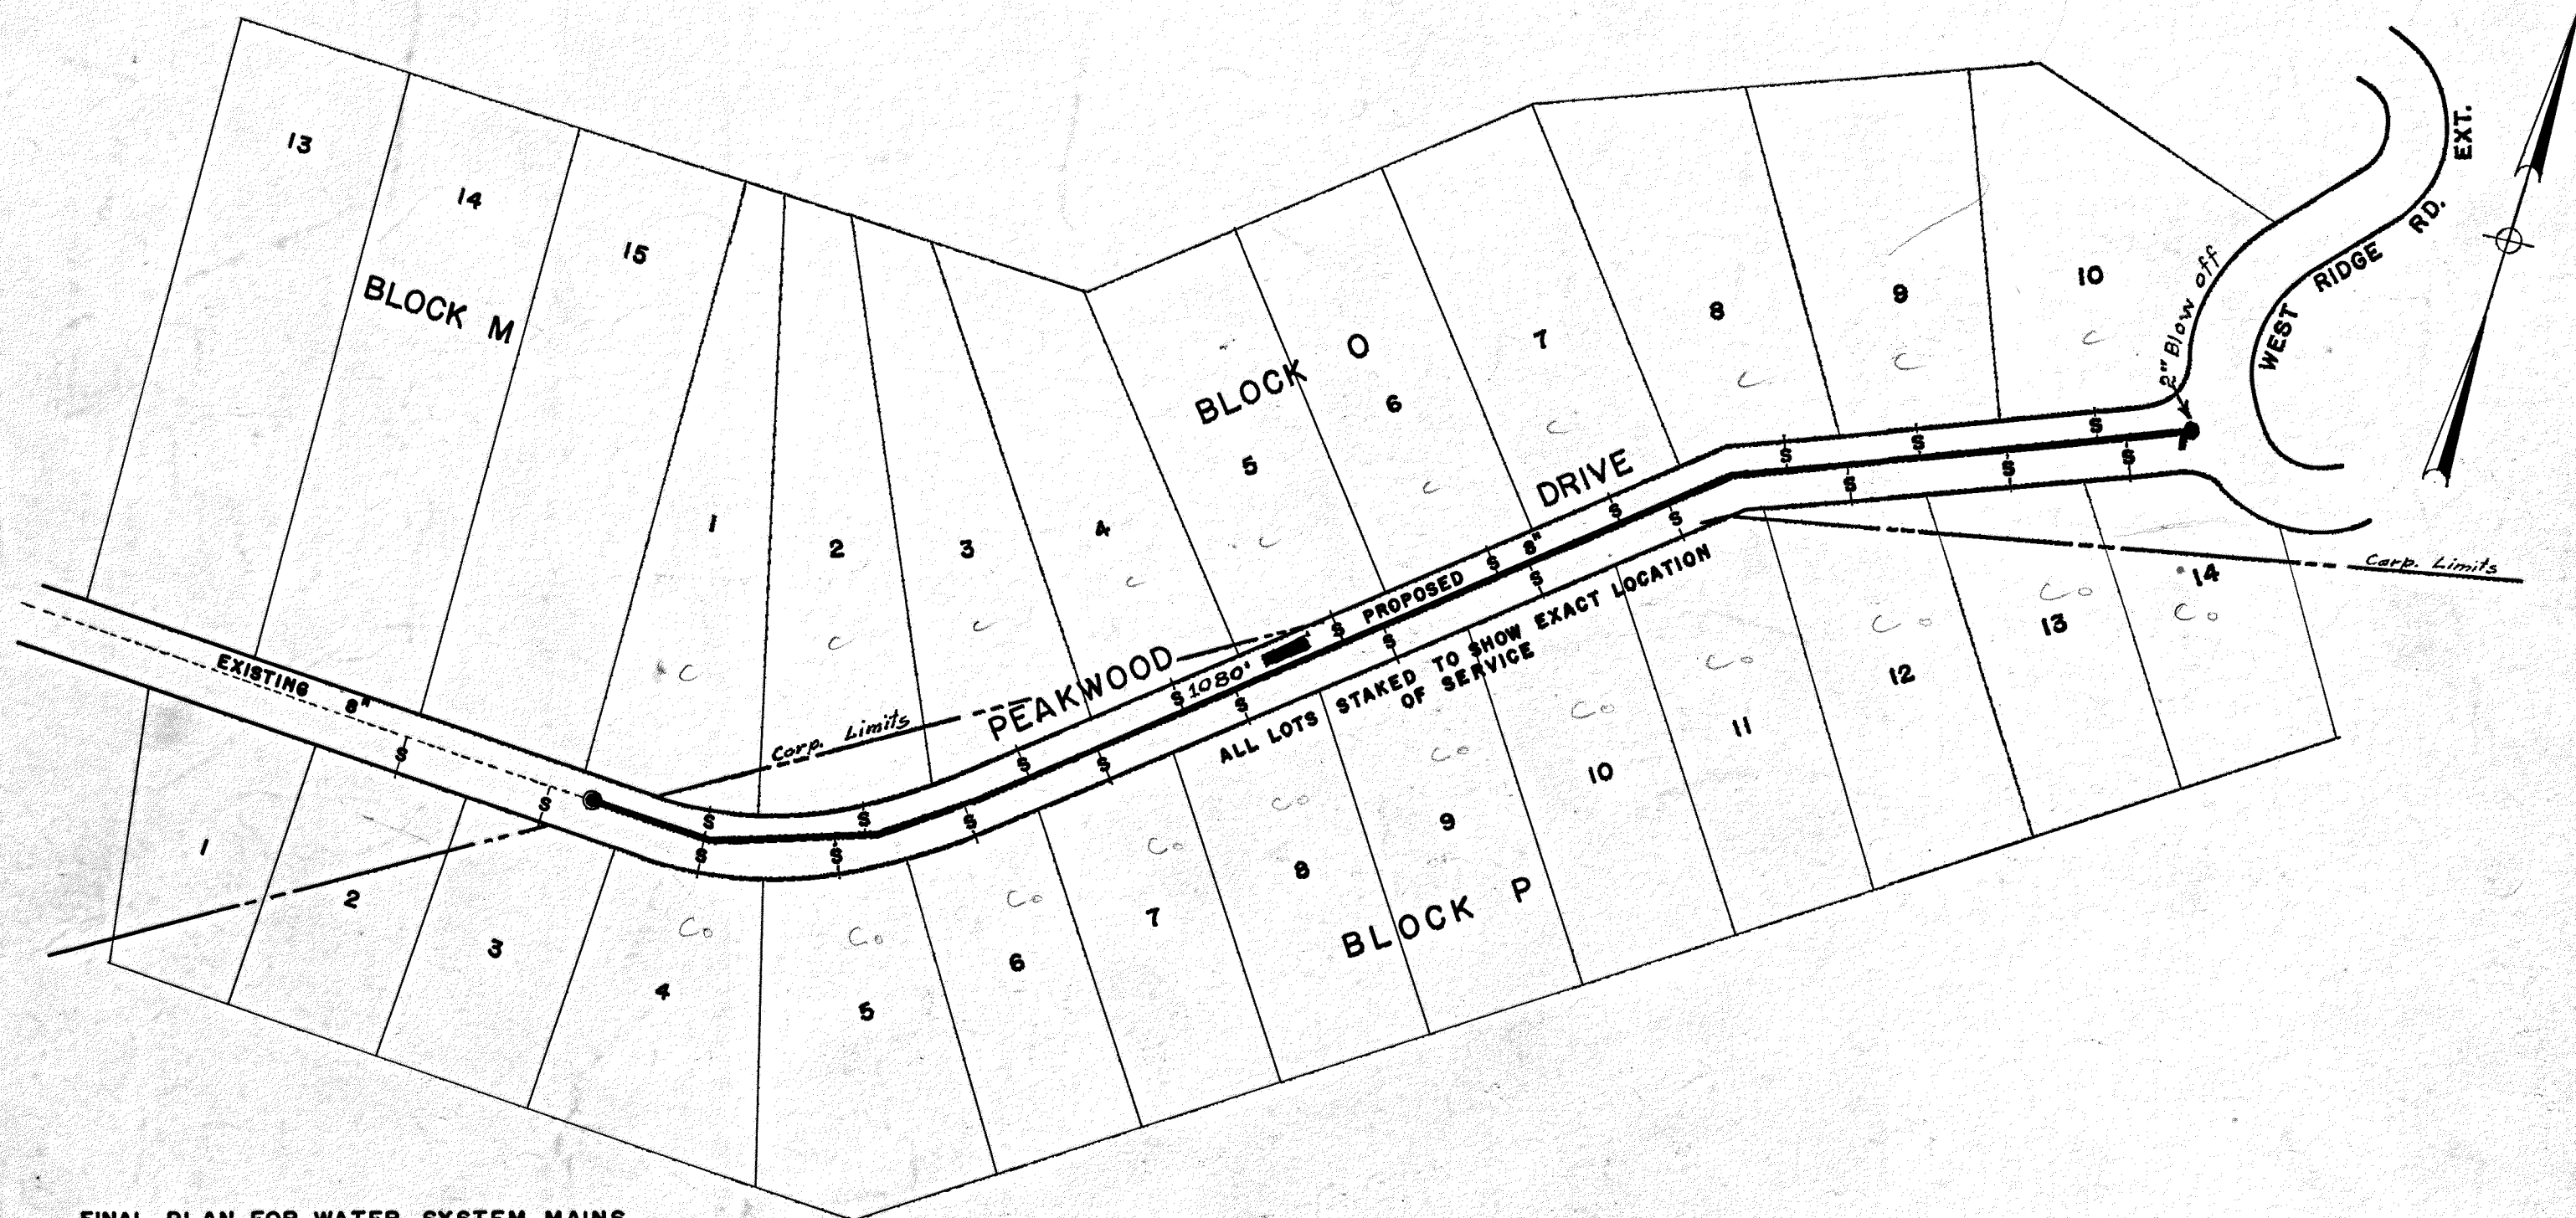

FINAL PLAN FOR WATER SYSTEM MAINS,
VALVES, FIRE HYDRANTS AND SERVICES
COST:

APPROVED:

W. R. Ruston
MGR. ROANOKE WATER DEPT.

J. R. Hildebrand
AGENT FOR ROANOKE PLANNING COMM.

H. Curtis Boyles
CITY ENGINEER OF ROANOKE

John W. Smith
DIRECTOR OF PUBLIC WORKS

2/11/55
DATE

2/11/1955
DATE

2/11/55
DATE

2/11/55
DATE

PROPOSED MAIN EXTENSION
ON
PEAKWOOD DRIVE

JAN. 26, 1955 SCALE: 1"=100'

Completed April, 1, 1955 on Disc Map