




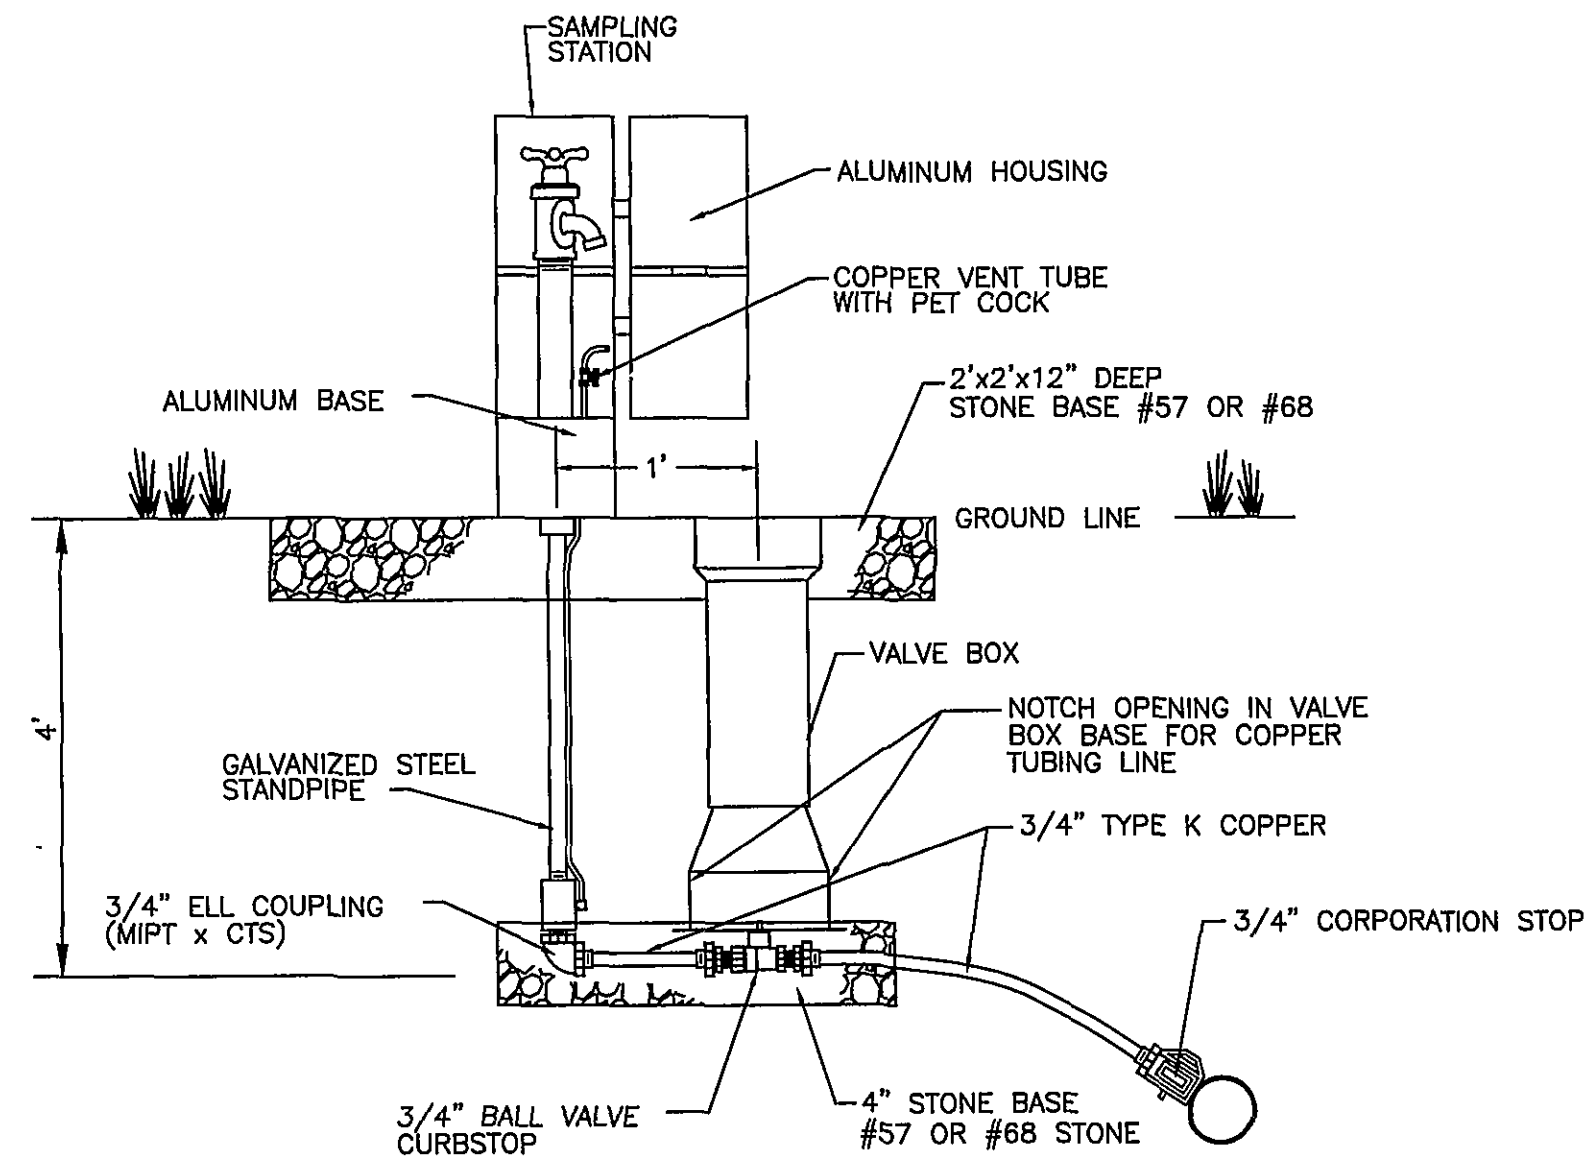

SAMPLING STATION ASSEMBLY
SCALE: NONE

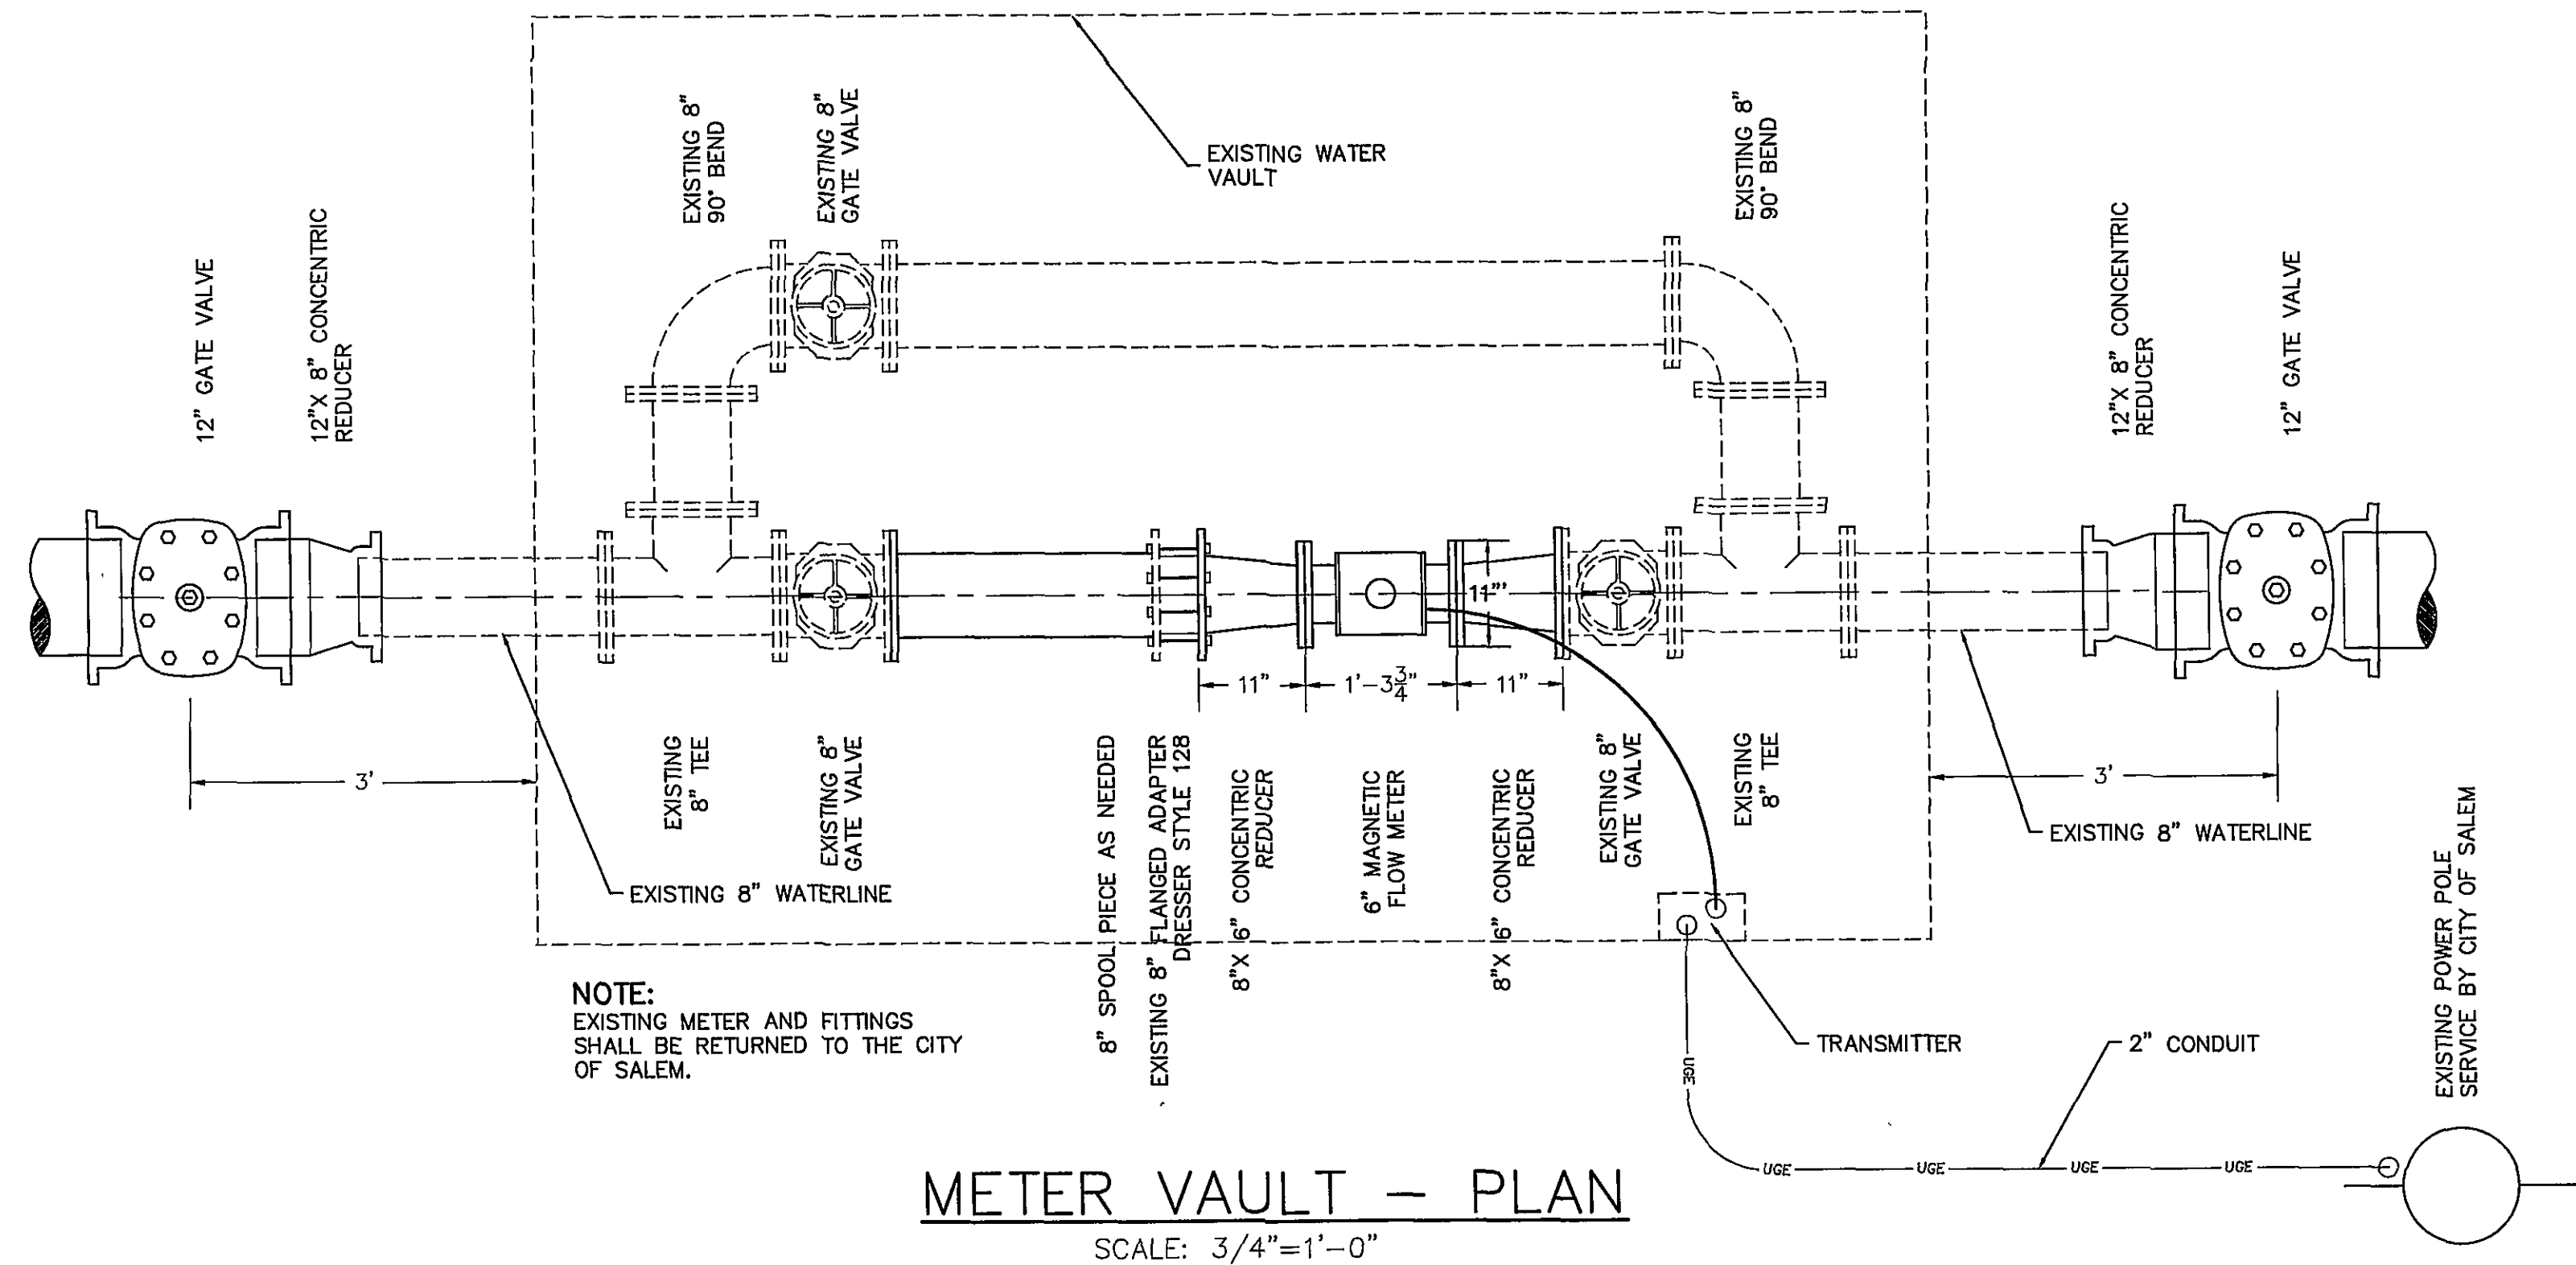


METER VAULT — PLAN
SCALE: 3/4"=1'-0"

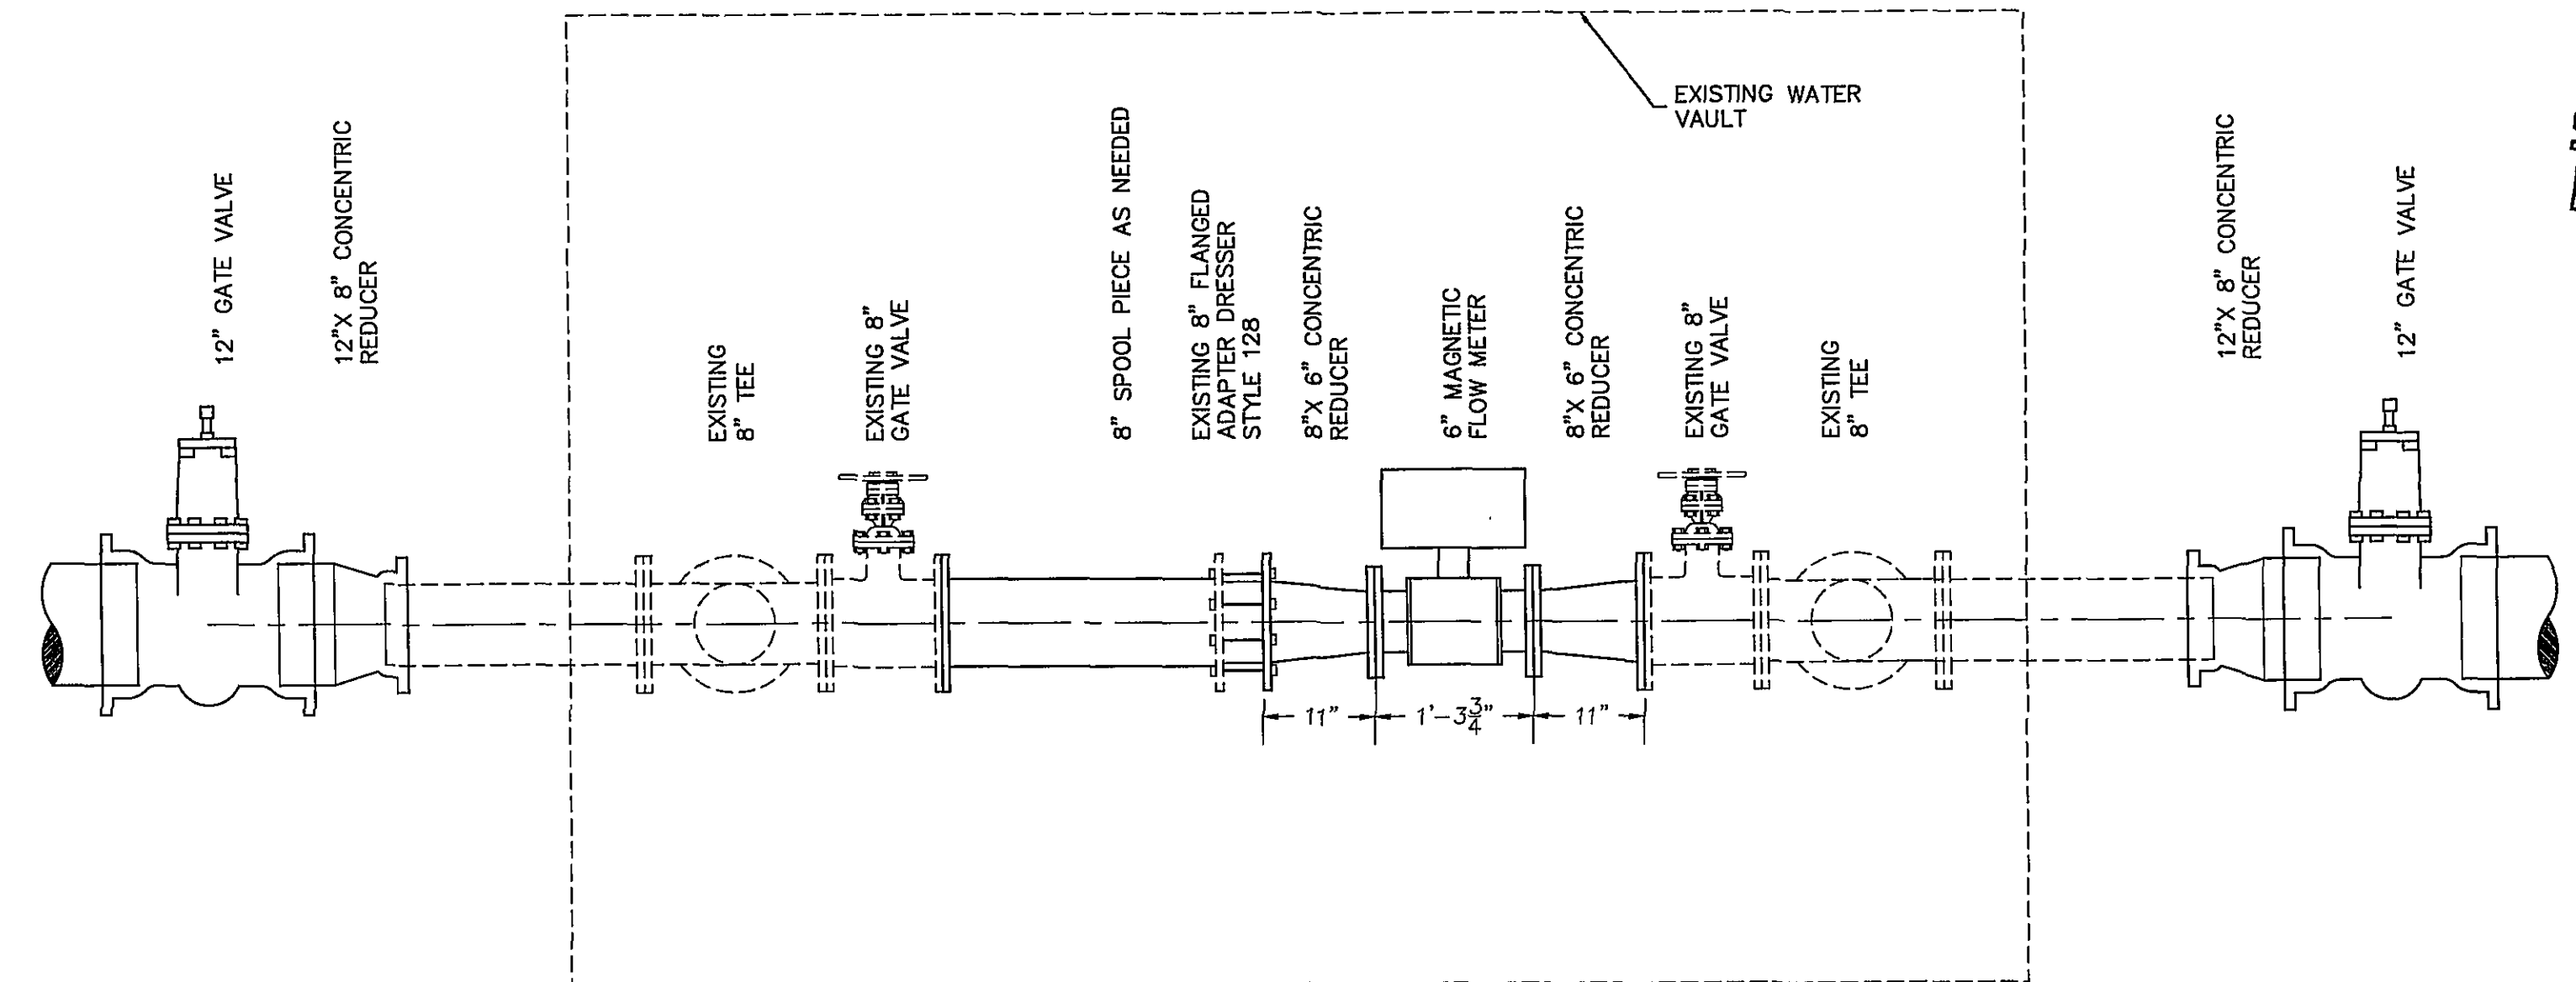

SECTION
SCALE: 3/4"=1'-0"

APPROVED

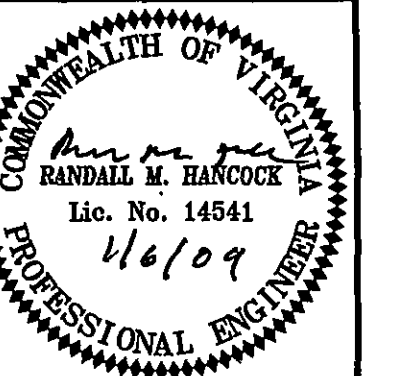

Draper Aden Associates
Engineering • Surveying • Environmental Services

Richmond, VA
Charlottesville, VA
Hampton Roads, VA

Blacksburg, VA
2206 South Main Street
Blacksburg, VA 24060
540-552-0444 Fax: 540-552-0281
www.daa.com

DETAILS AND METER VAULT DETAIL
PENGUIN LANE PRESSURE
ZONE IMPROVEMENTS
CITY OF SALEM
CITY OF SALEM, VIRGINIA

REVISIONS
DESIGNED BY: RMH
DRAWN BY: DLD
CHECKED BY: JSL
SCALE: AS SHOWN
DATE: 06/12/08
PROJECT NUMBER: B07132-03