

J.W. Damm
MGR. ROANOKE WATER DEPARTMENT

L. Mummelstein
AGENT FOR ROANOKE PLANNING COMM.

Sam H. McShane
CITY ENGINEER OF ROANOKE, VA.

H. Clinton Boyler
DIRECTOR OF PUBLIC WORKS


2-11-70
DATE

2-11-70
DATE

11 FEB 70
DATE

11 Feb. 70
DATE

DATE STARTED 4-4-70				
DATE COMP. 6-11-70				
FEET MAIN	SIZE	VALVE	VAULT	BOX
1136	12"	1	1	
236	8"	3	3	
F. H. COMP.				
F. H. STUB ONLY				
SERV. INS. BY:				
MAINS INS. BY: R. W. D.				
NO. 3/4" SERV. INS.				
CITY OR CO. COUNTY				
DEPT. INSP. B. R. H.				

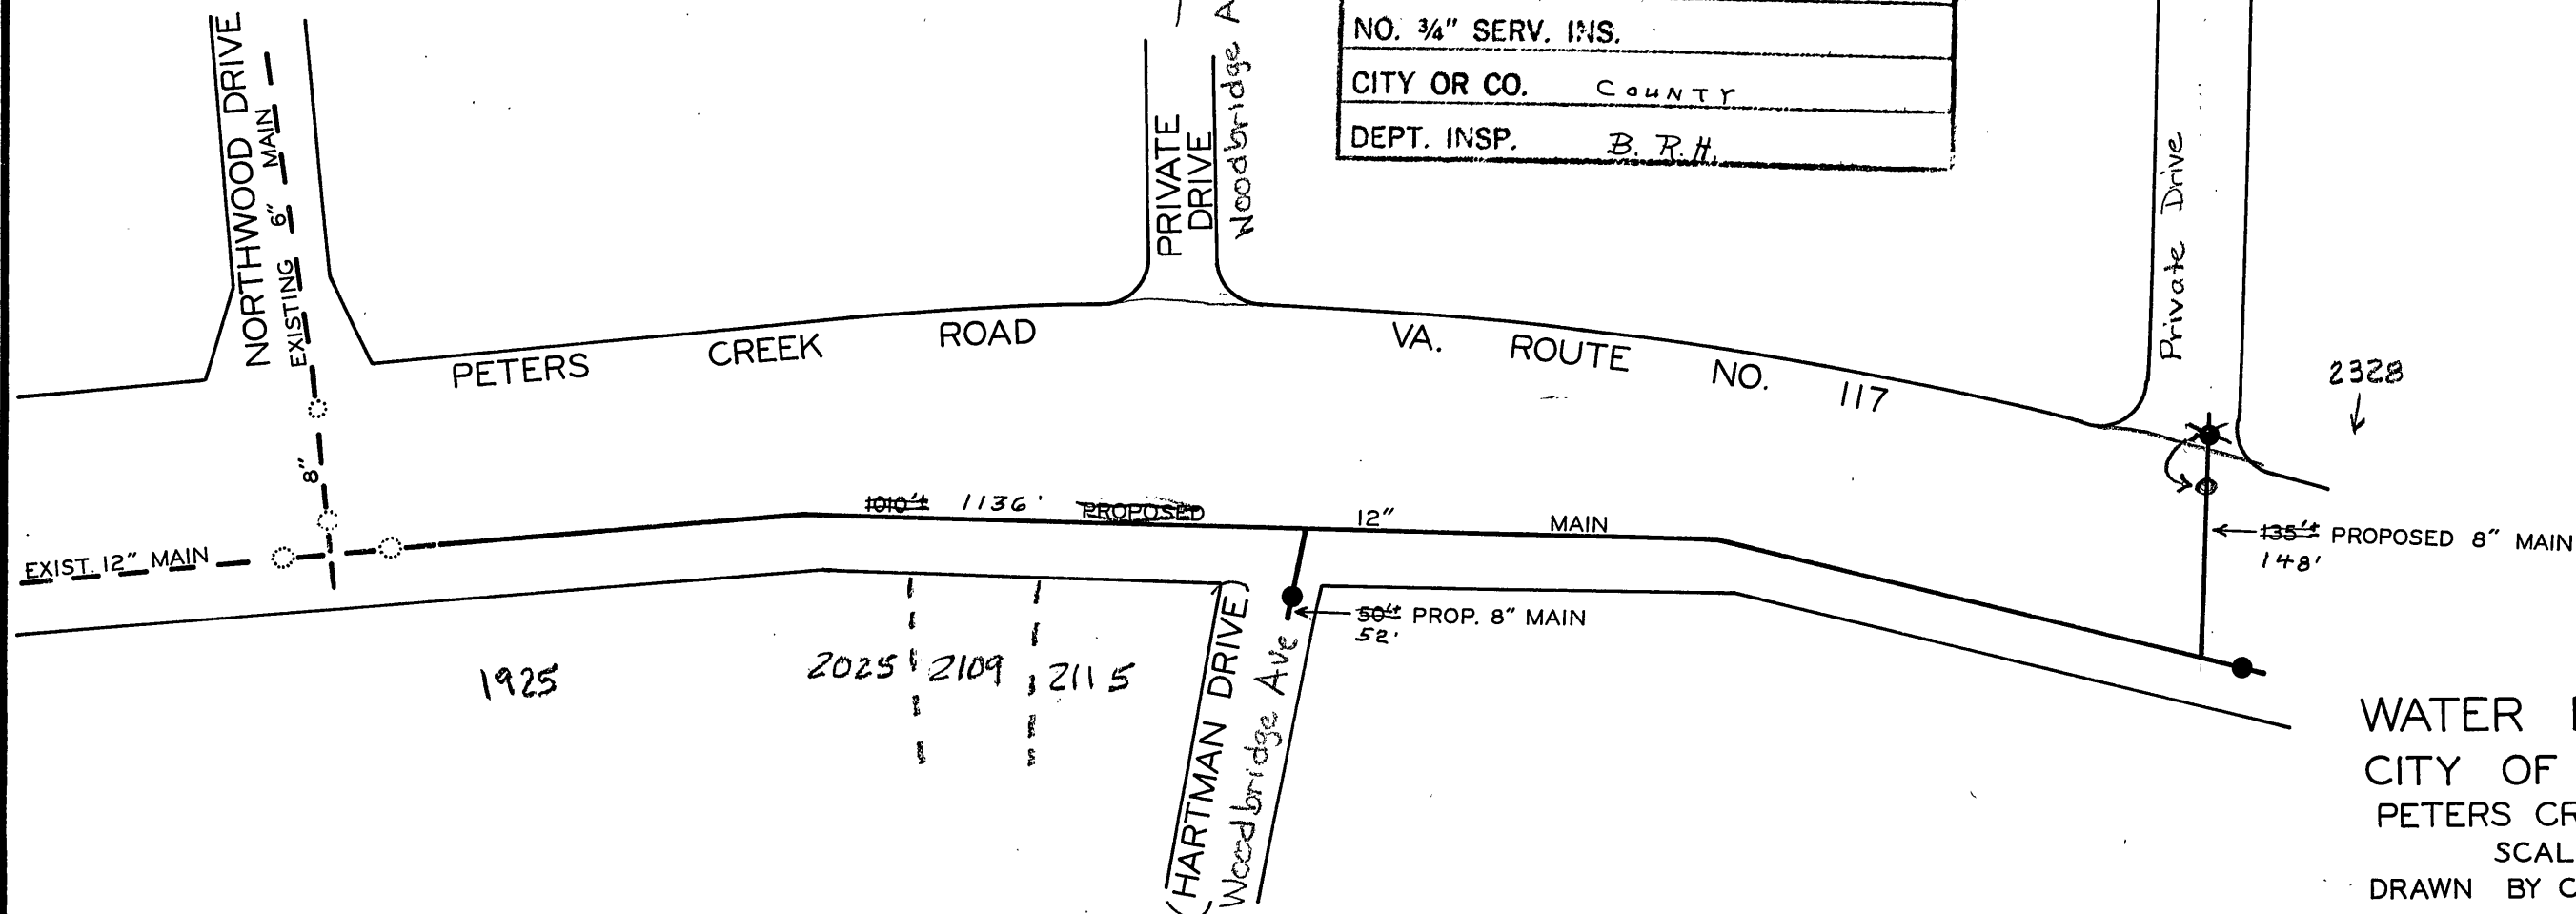

WATER DEPARTMENT
CITY OF ROANOKE, VA.
PETERS CREEK ROAD N.W.
SCALE - 1"=100'
DRAWN BY C.A.H. FEB 11, 1970
DIST. MAP 49 70-9C