


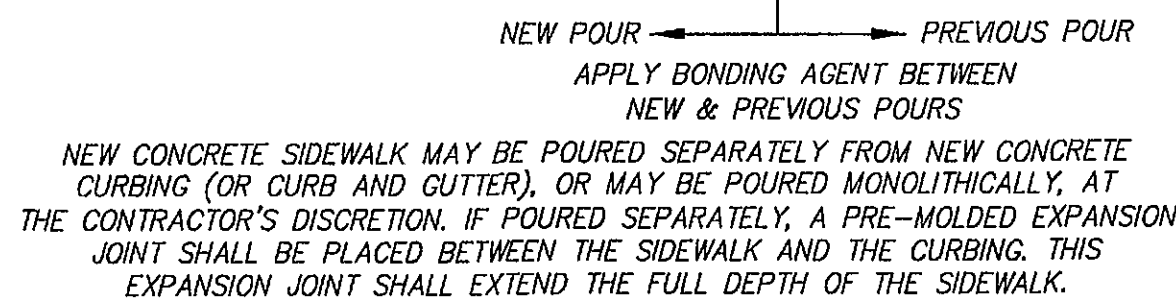
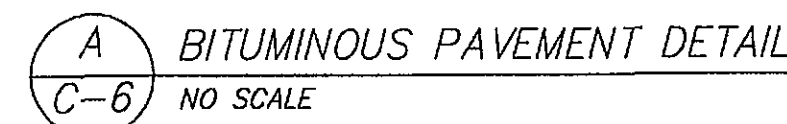


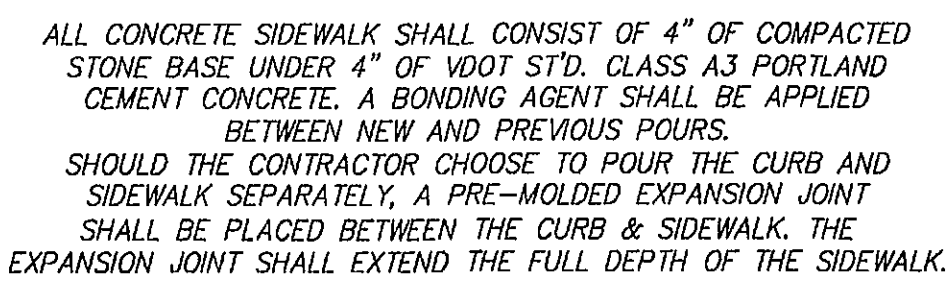


B CONCRETE SIDEWALK
C-6 NO SCALE

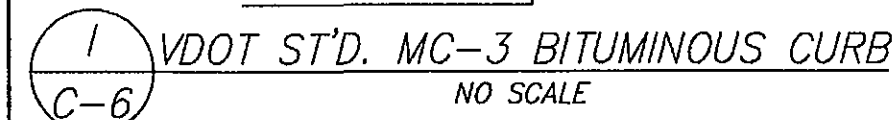


VDOT ST'D. CG-12 CURB RAMP
NO SCALE

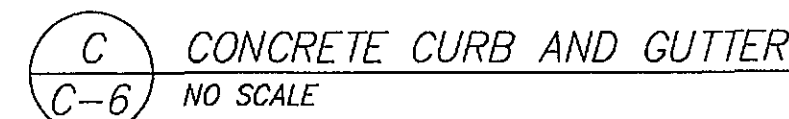



 CHIP AND SEAL PAVING DETAIL
 NO SCALE

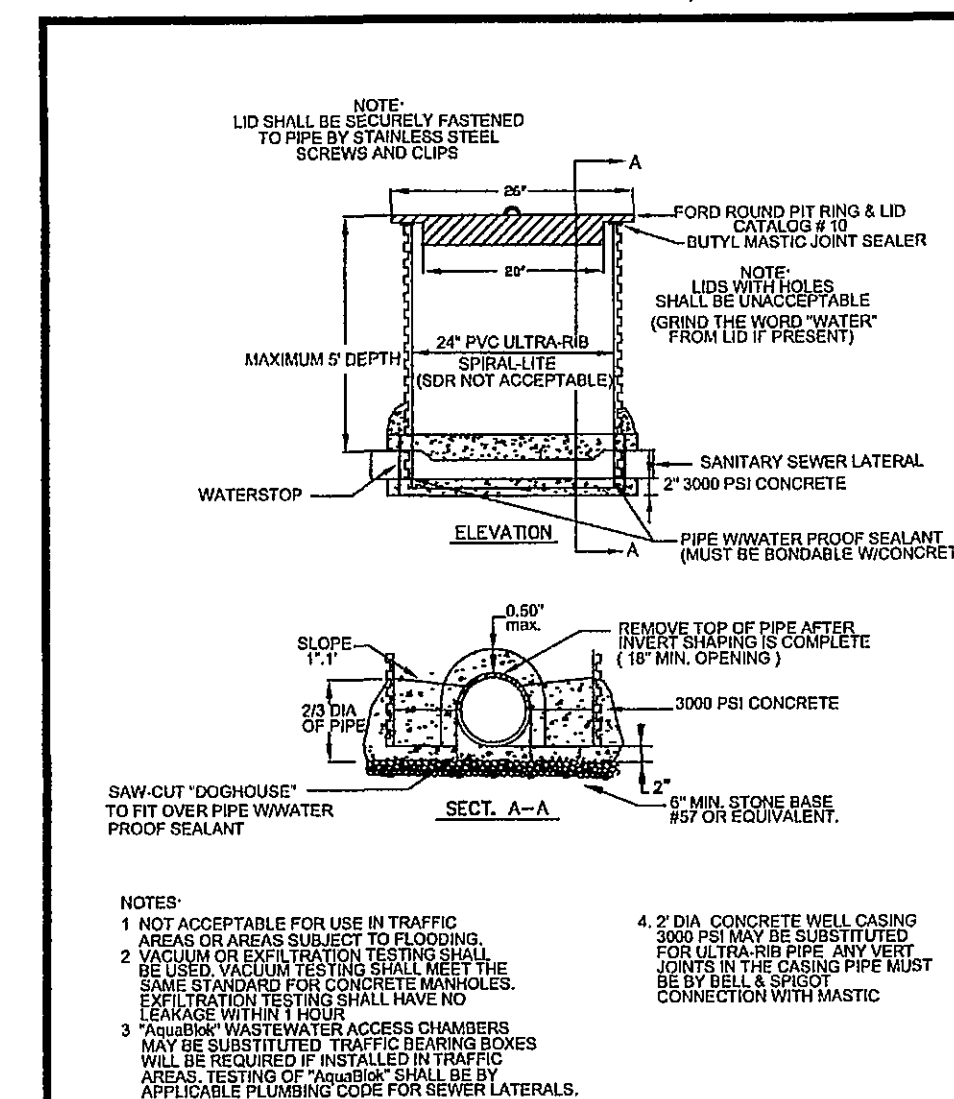


WESTERN VIRGINIA WATER AUTHORITY - CONSTRUCTION STANDARDS		
REVISION DATE		

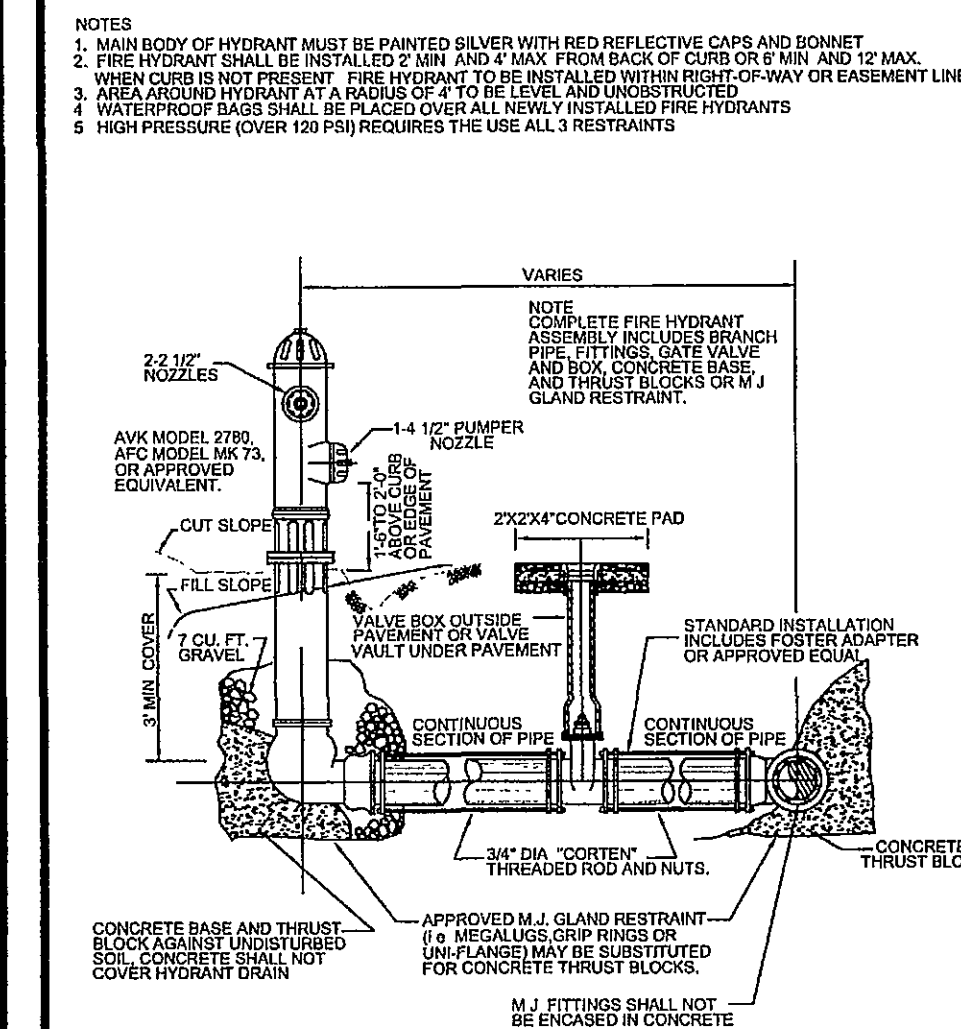


WESTERN VIRGINIA WATER AUTHORITY - CONSTRUCTION STANDARD		
REVISION DATE		

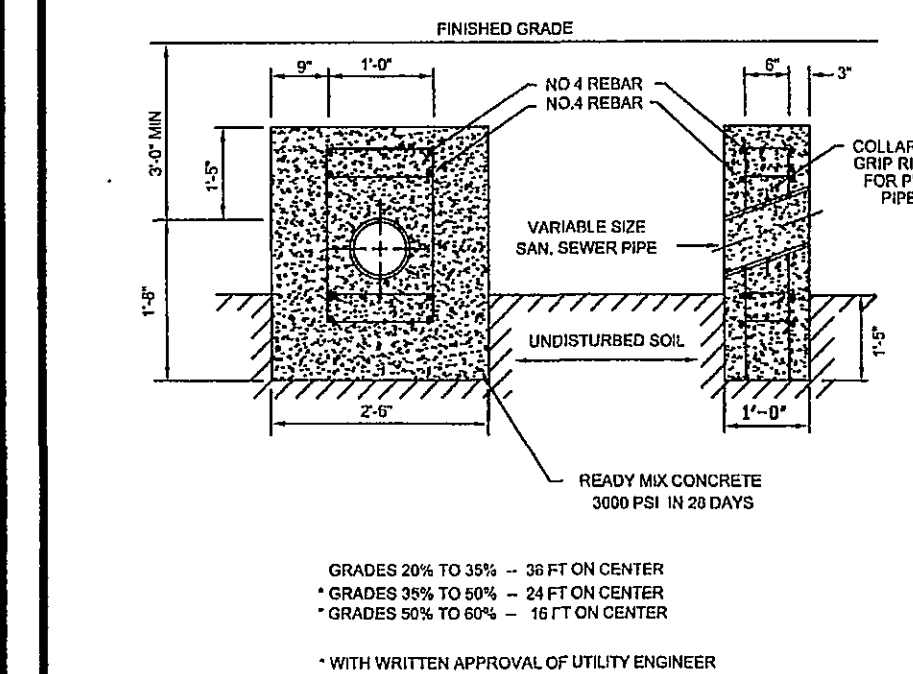


WESTERN VIRGINIA WATER AUTHORITY - CONSTRUCTION STANDARDS		
REVISION DATE		

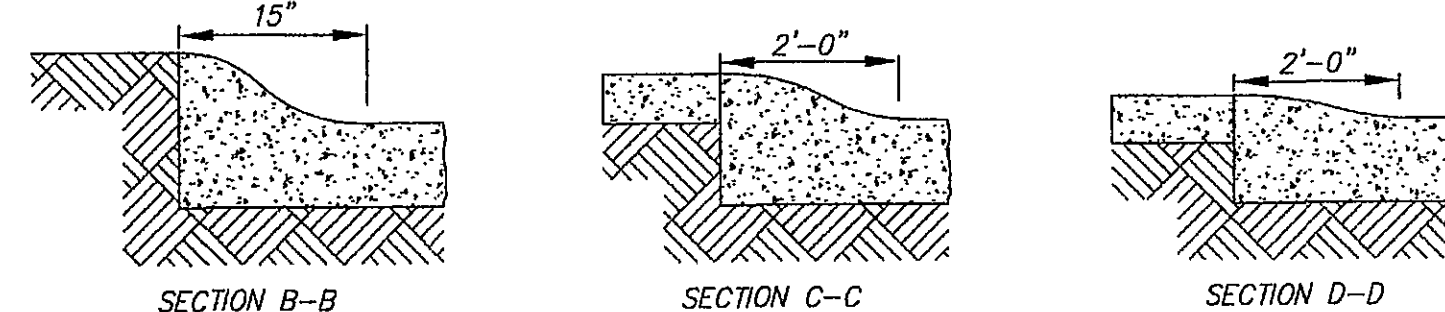


L STANDARD CITY OF ROANOKE ENTRANCE DETAIL
C-6 NO SCALE

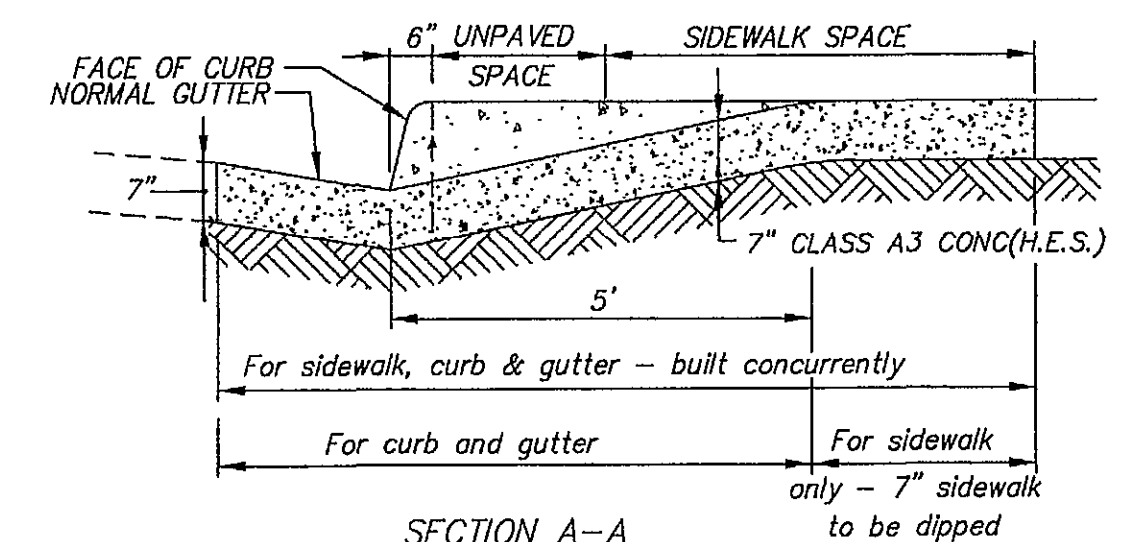

- 1 Standard commercial "Entrance" shall have a minimum curb radius (R) of 7 1/2 feet.
- 2 Minimum entrance width to be 12 feet.
- 3 Where curb & gutter already exists both curb & gutter shall be removed. If proposed
- 4 entrance falls within five (5) feet of an existing joint, removal & reconstruction
- 5 shall be to that joint. Any concrete removed at either end of the proposed joint shall be
- 6 cut with a masonry saw to a minimum depth of 4" for that purpose.
- 7 Where sidewalk exists or is to be constructed across driveways, the thickness thereof
- 8 must correspond with the thickness of the entrance.
- 9 Whenever "Entrances" exceeds twenty-four (24) feet in width, a 1/2" premolded
- 10 expansion joint filler shall be installed through the center, perpendicular to flow line.
- 11 Finish "Entrances" shall have a "coarse broom finish" running parallel to flow line.
- 12 Curing shall be accomplished by the use of a liquid curing compound containing white
- 13 pigment, applied at a rate of one (1) gallon per 150 square feet.
- 14 All "Entrances" shall be constructed according to the City of Roanoke specifications and to
- 15 the lines and grades established by the construction plans and actual field elevations.
- 16 Entrances exceeding 30 feet in width shall be approved by the City Manager.

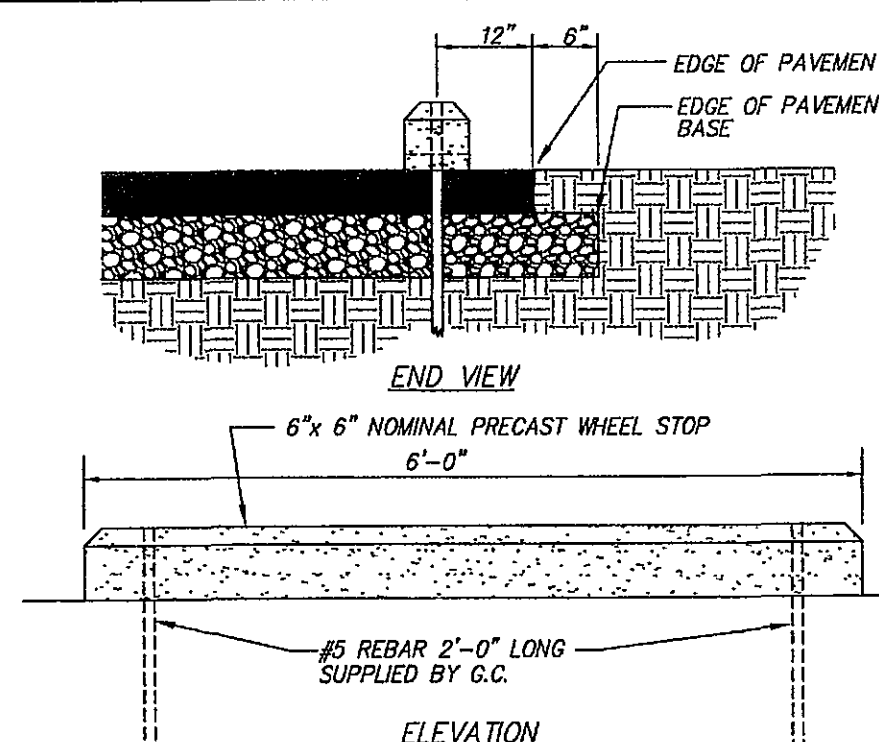

M CONCRETE WHEEL-STOP
C-6 NO SCALE

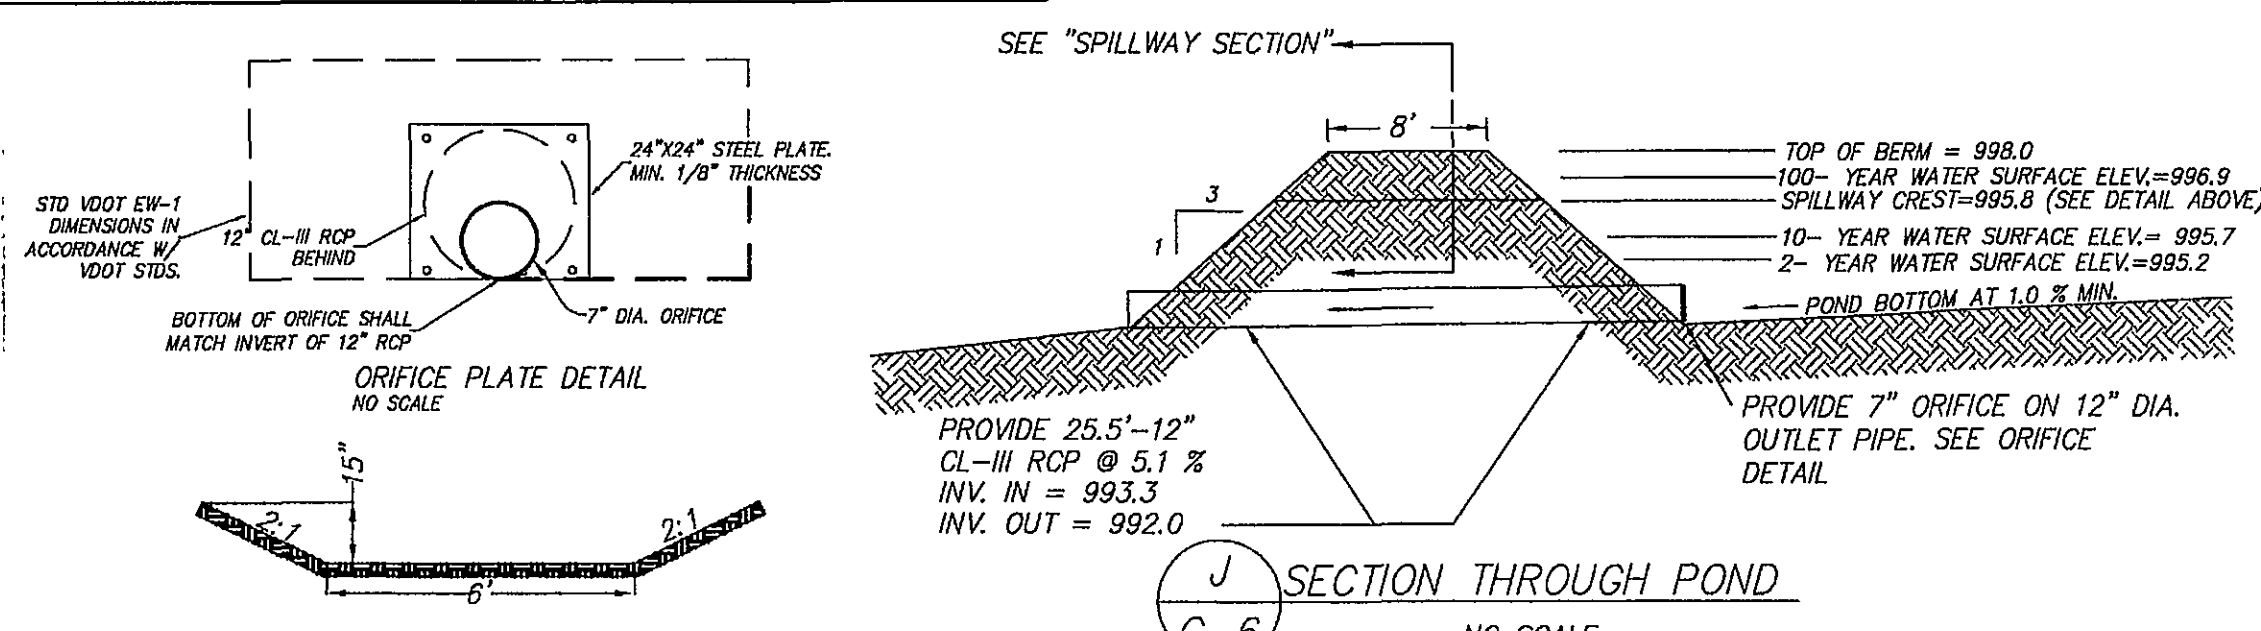

SECTION THROUGH POND
NO. SCALE

(540) 366-3400
FAX: (540) 366-8702

Designed: JWK
Checked: FBC
Date: SEPTEMBER 1, 2005
Rev: NOV. 28, 2005
Scale: 1"=30'
Tax Parcel: 6050113
W.O. No.: 05-0052