


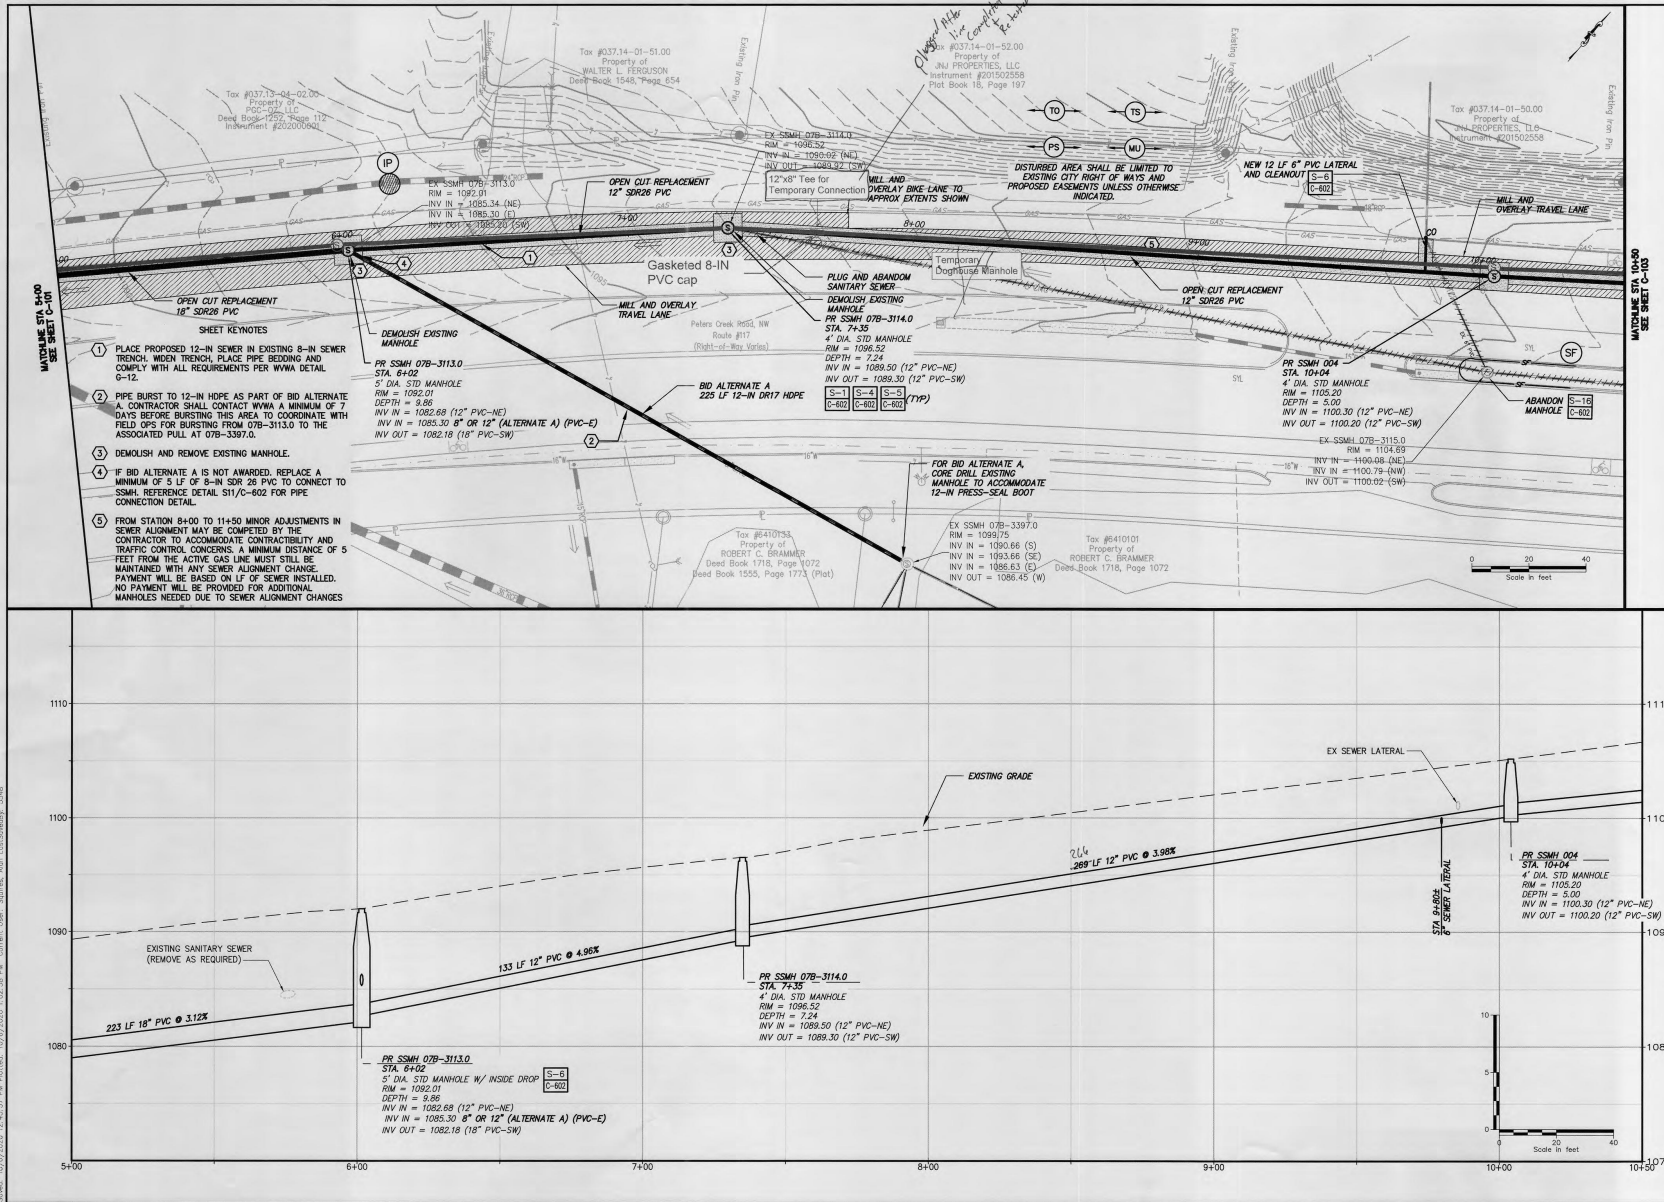

13400 Rockingham Road, Suite 200
 Rockingham, VA 22841
 540.863.7777

WESTERN VIRGINIA
 WATER AUTHORITY

IT IS A VIOLATION OF LAW FOR ANY PERSON, FIRM OR COMPANY, TO SEAL OR SIGN ANY DRAWING OR SPECIFICATION FOR CONSTRUCTION OF A PUBLIC WORKS PROJECT WITHOUT BEING A LICENSED PROFESSIONAL ENGINEER OR ARCHITECT IN THE STATE OF VIRGINIA.

WESTERN VIRGINIA
 WATER AUTHORITY

PETERS CREEK ROAD
 SANITARY SEWER
 REPLACEMENT
 PHASE IV

No.	Submittal/Revision	App'd By	Date

CONSTRUCTION
 ISSUE

LESS RAS: 8/20/20

PROPOSED
 SANITARY SEWER
 PLAN & PROFILE

Designed By	Drawn By	Checked By
CCB	CCB	LEB

Issue Date	Project No.	Scale
07/29/20	059279.000	AS NOTED

Drawing No:

C-102