


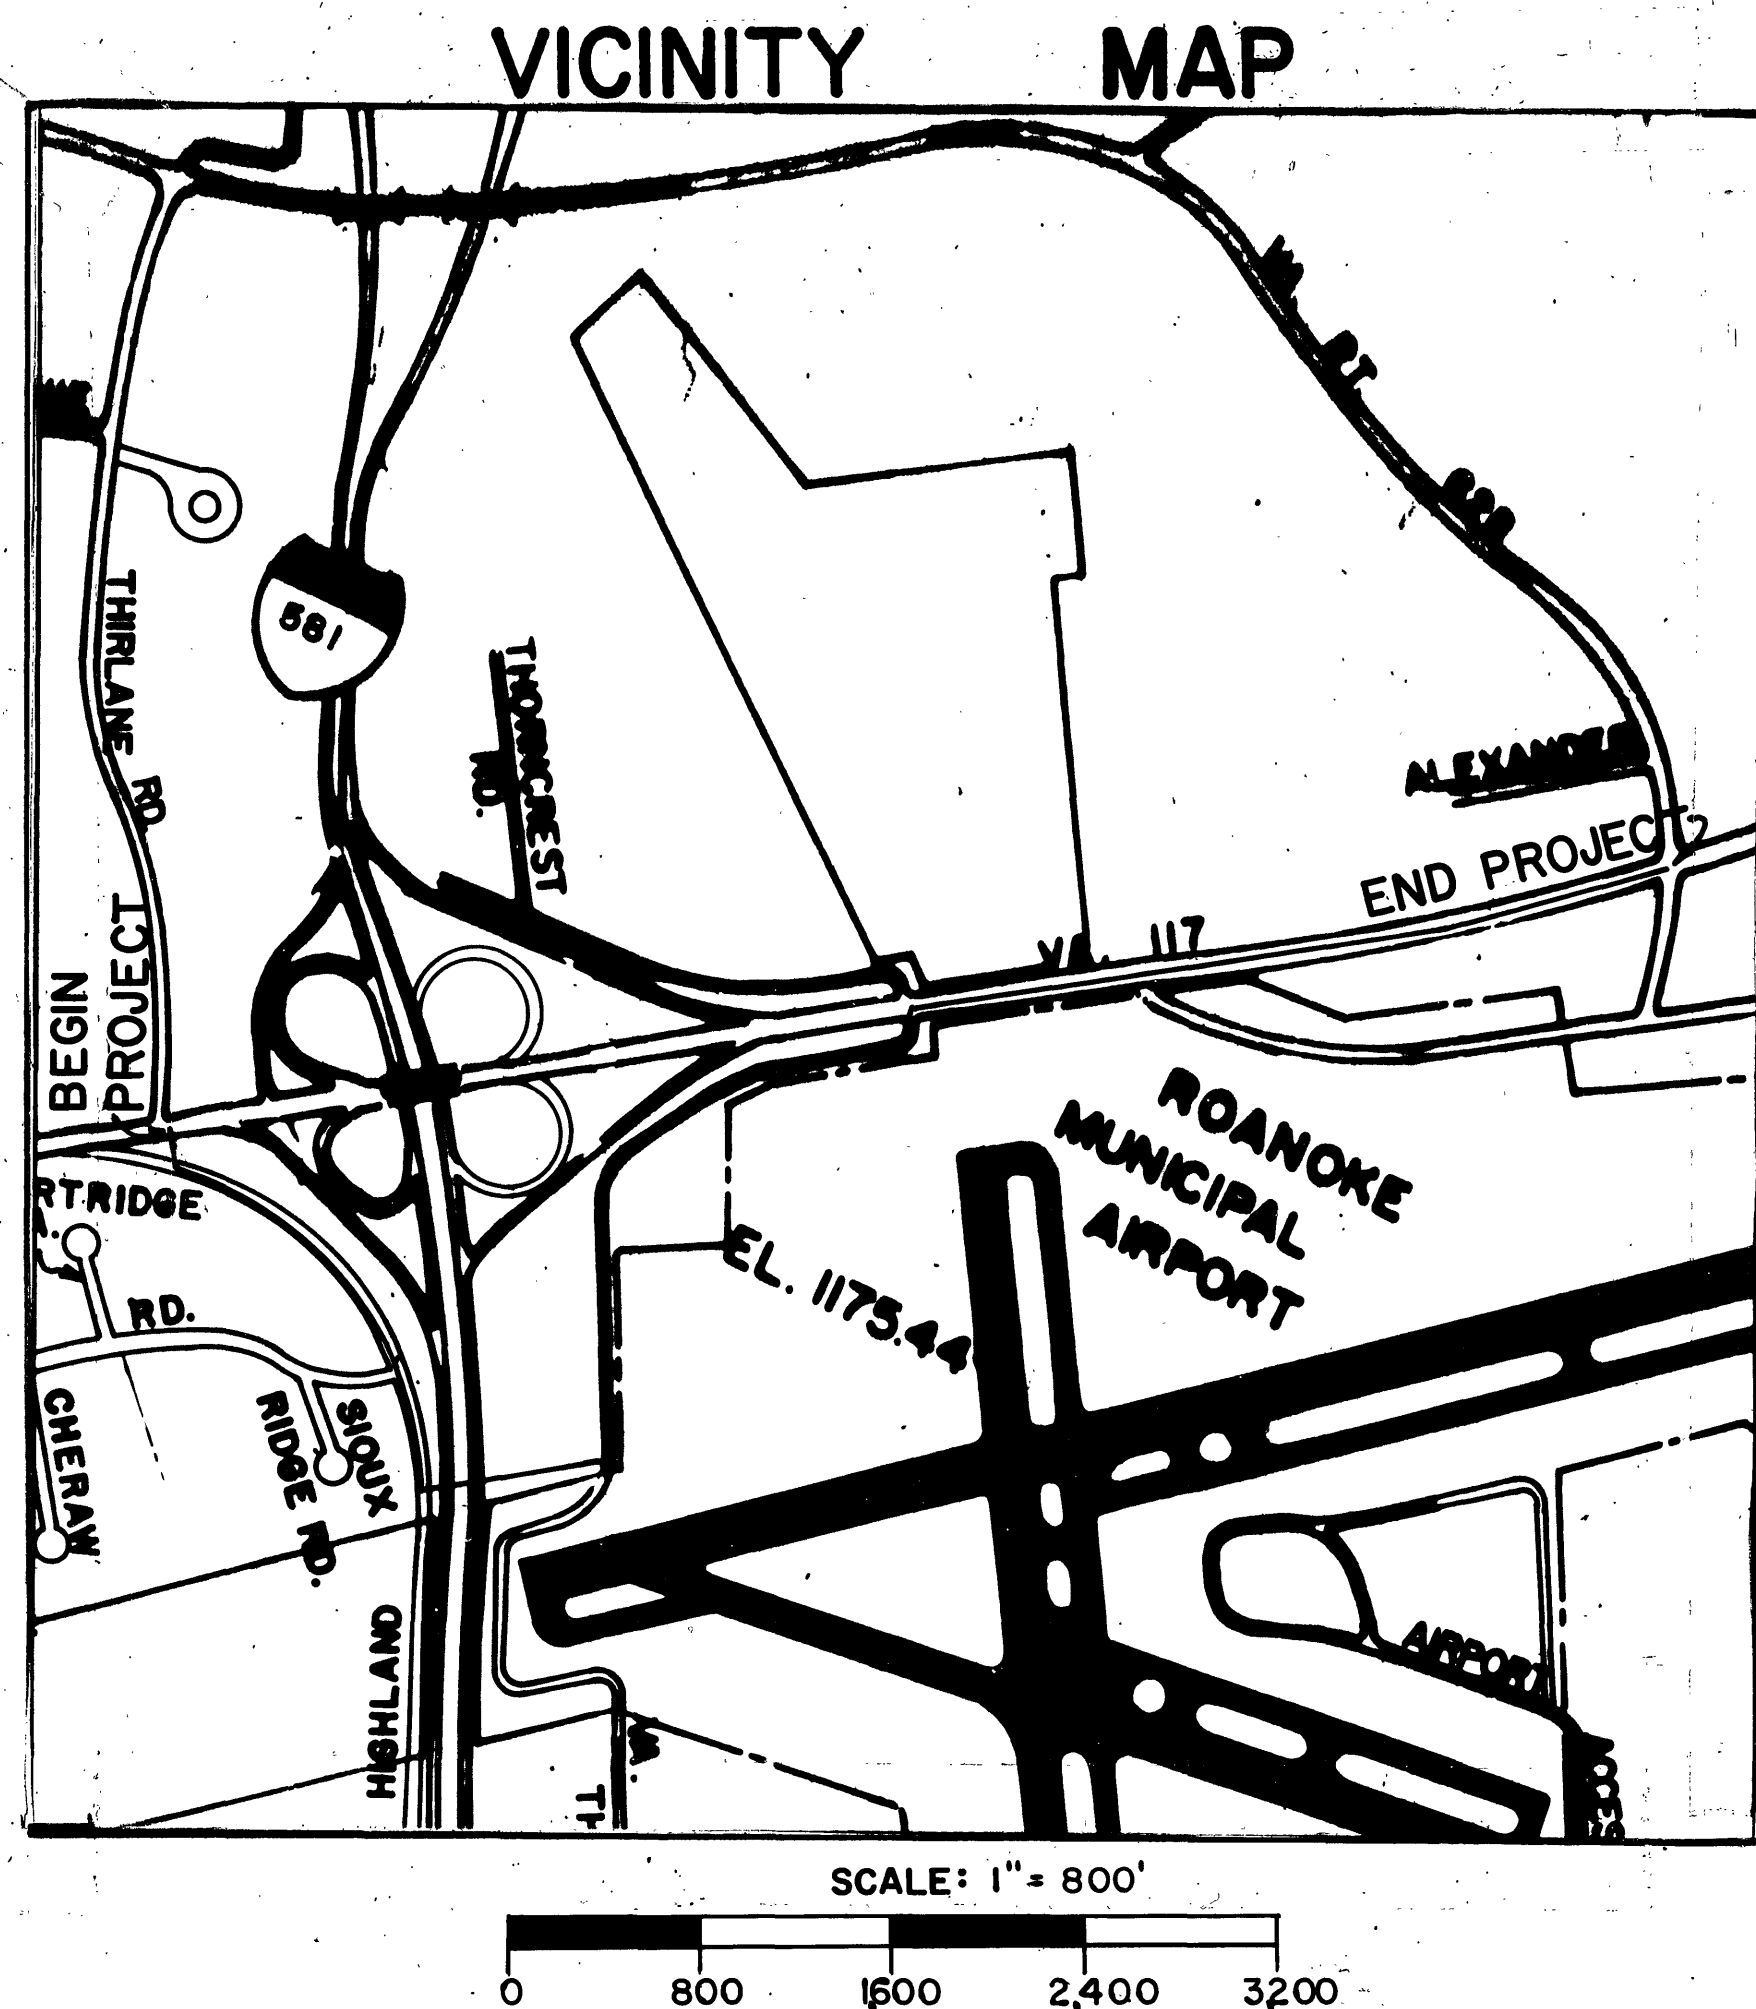

INDEX OF SHEETS

SHEET NO.	DESCRIPTION
1	COVER SHEET
2	QUANTITIES, LEGEND
3 & 4	PLAN SHEET
5	CROSS SECTION



ROANOKE , VIRGINIA

OFFICE OF CITY ENGINEER
CONSTRUCTION PLAN

PETERS CREEK RD. (RTE. 117)
WATER MAIN EXTENSION
FROM THIRLAND RD. TO RTE. 628 CROSSING
INTERSTATE SPUR RTE. 581

SHEET NO.	DATE	SHEET NO.	DATE

APPROVED FOR CONSTRUCTION	
1-9-76 DATE	Thomas A. Brandy CITY ENGINEER
DATE	
DATE	
DATE	
DATE	
DATE	

APPROVED
DATE
APPROVED
DATE