



TYPICAL SECTION RTE. 581

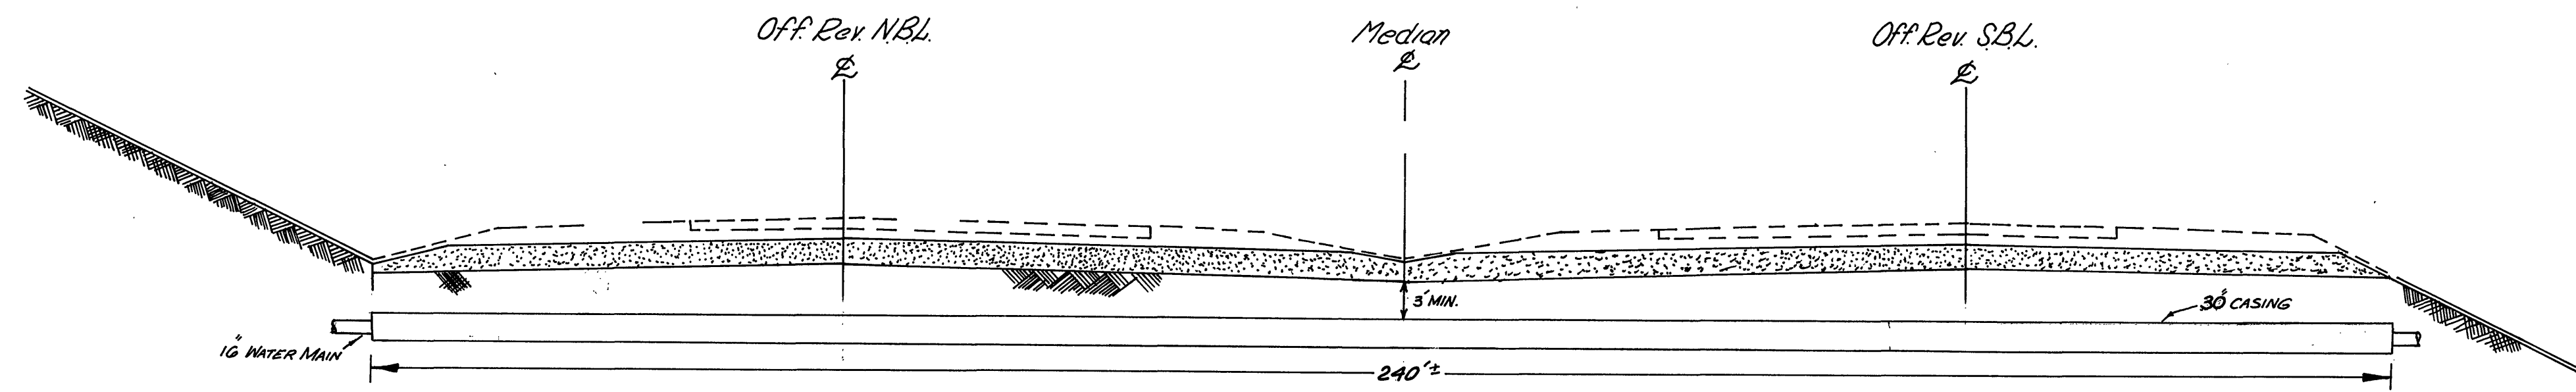


NOT TO SCALE

TYPICAL SECTION RTE. 117

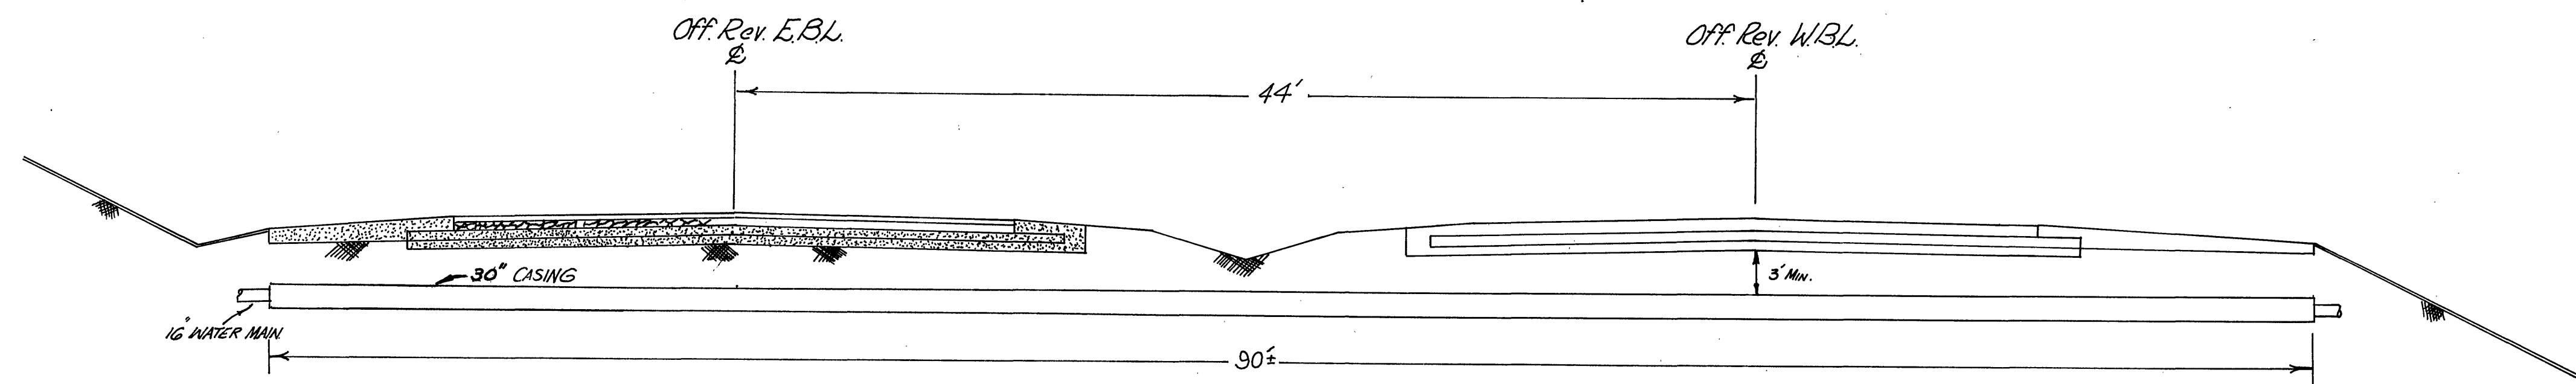

NOT TO SCALE

TYPICAL SECTION RAMPS
(NOT PERTAINING TO THIS PROJECT)

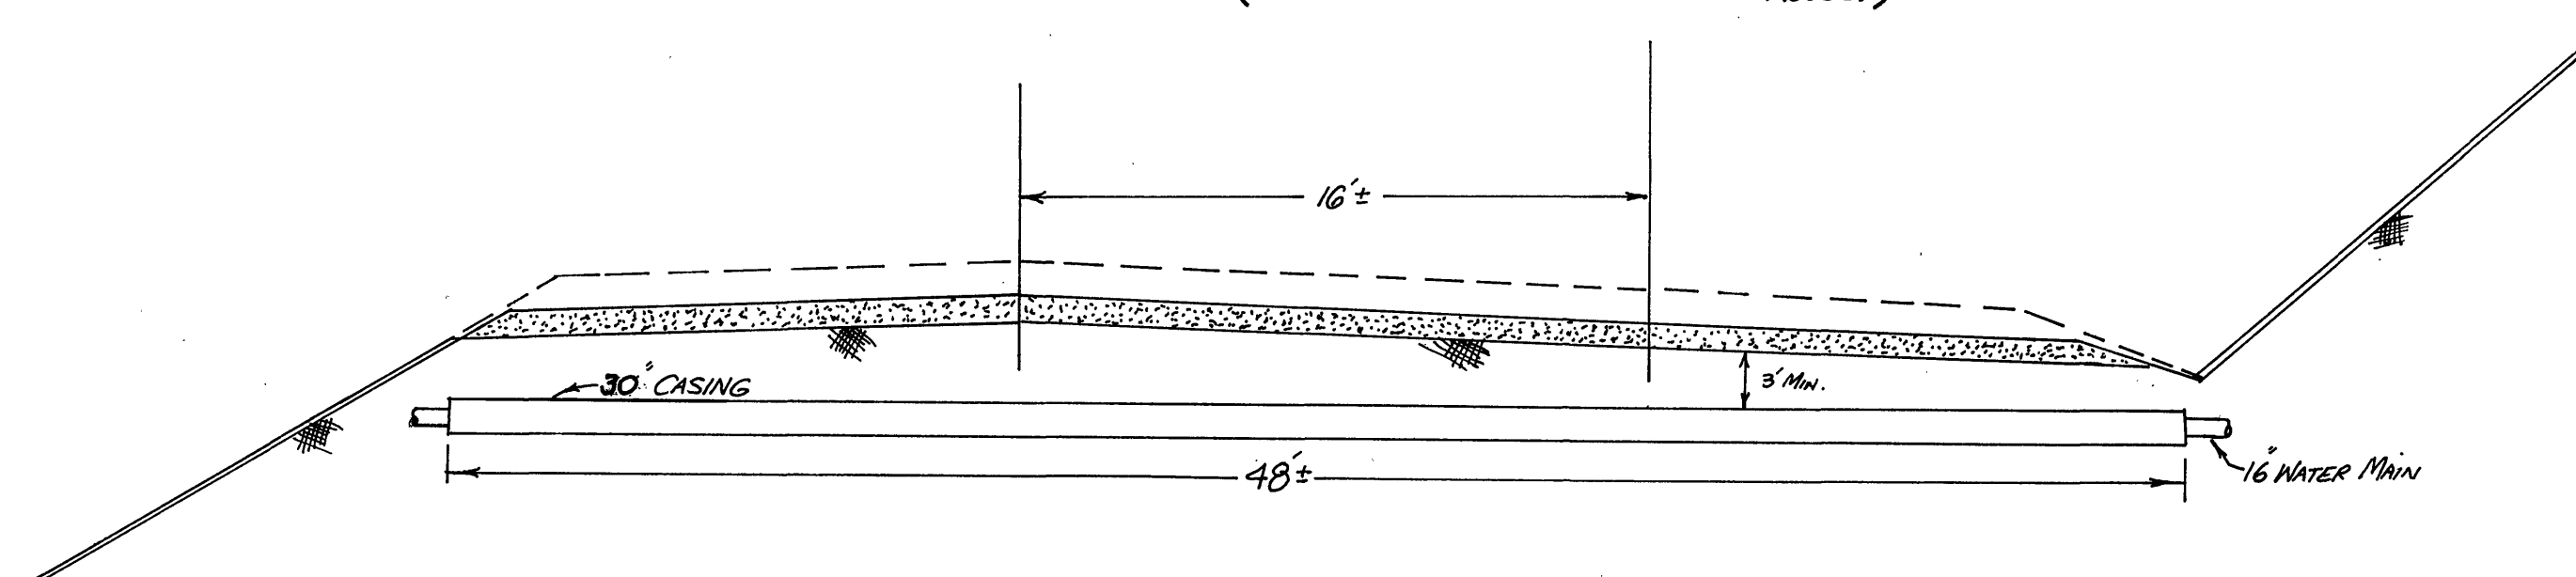

NOT TO SCALE

OFFICE OF CITY ENGINEER ROANOKE, VIRGINIA	
16" WATER MAIN EXT. PETERS CREEK ROAD (RTE. 117)	
SCALE:	PLAN NO: 75-17
DATE: JUNE 16, 1975.	