



E. B. G.
 DIRECTOR UTILITIES & OPERATIONS
 DATE 5-20-75
Charles H. Smith
 CITY ENGINEER OF ROANOKE, VA.
 DATE 5-20-75
Richard D. Hyman
 DIRECTOR OF PUBLIC WORKS
 DATE 5-21-75
James Lumsden
 AGENT FOR ROANOKE PLANNING COMM.
 DATE 5-20-75

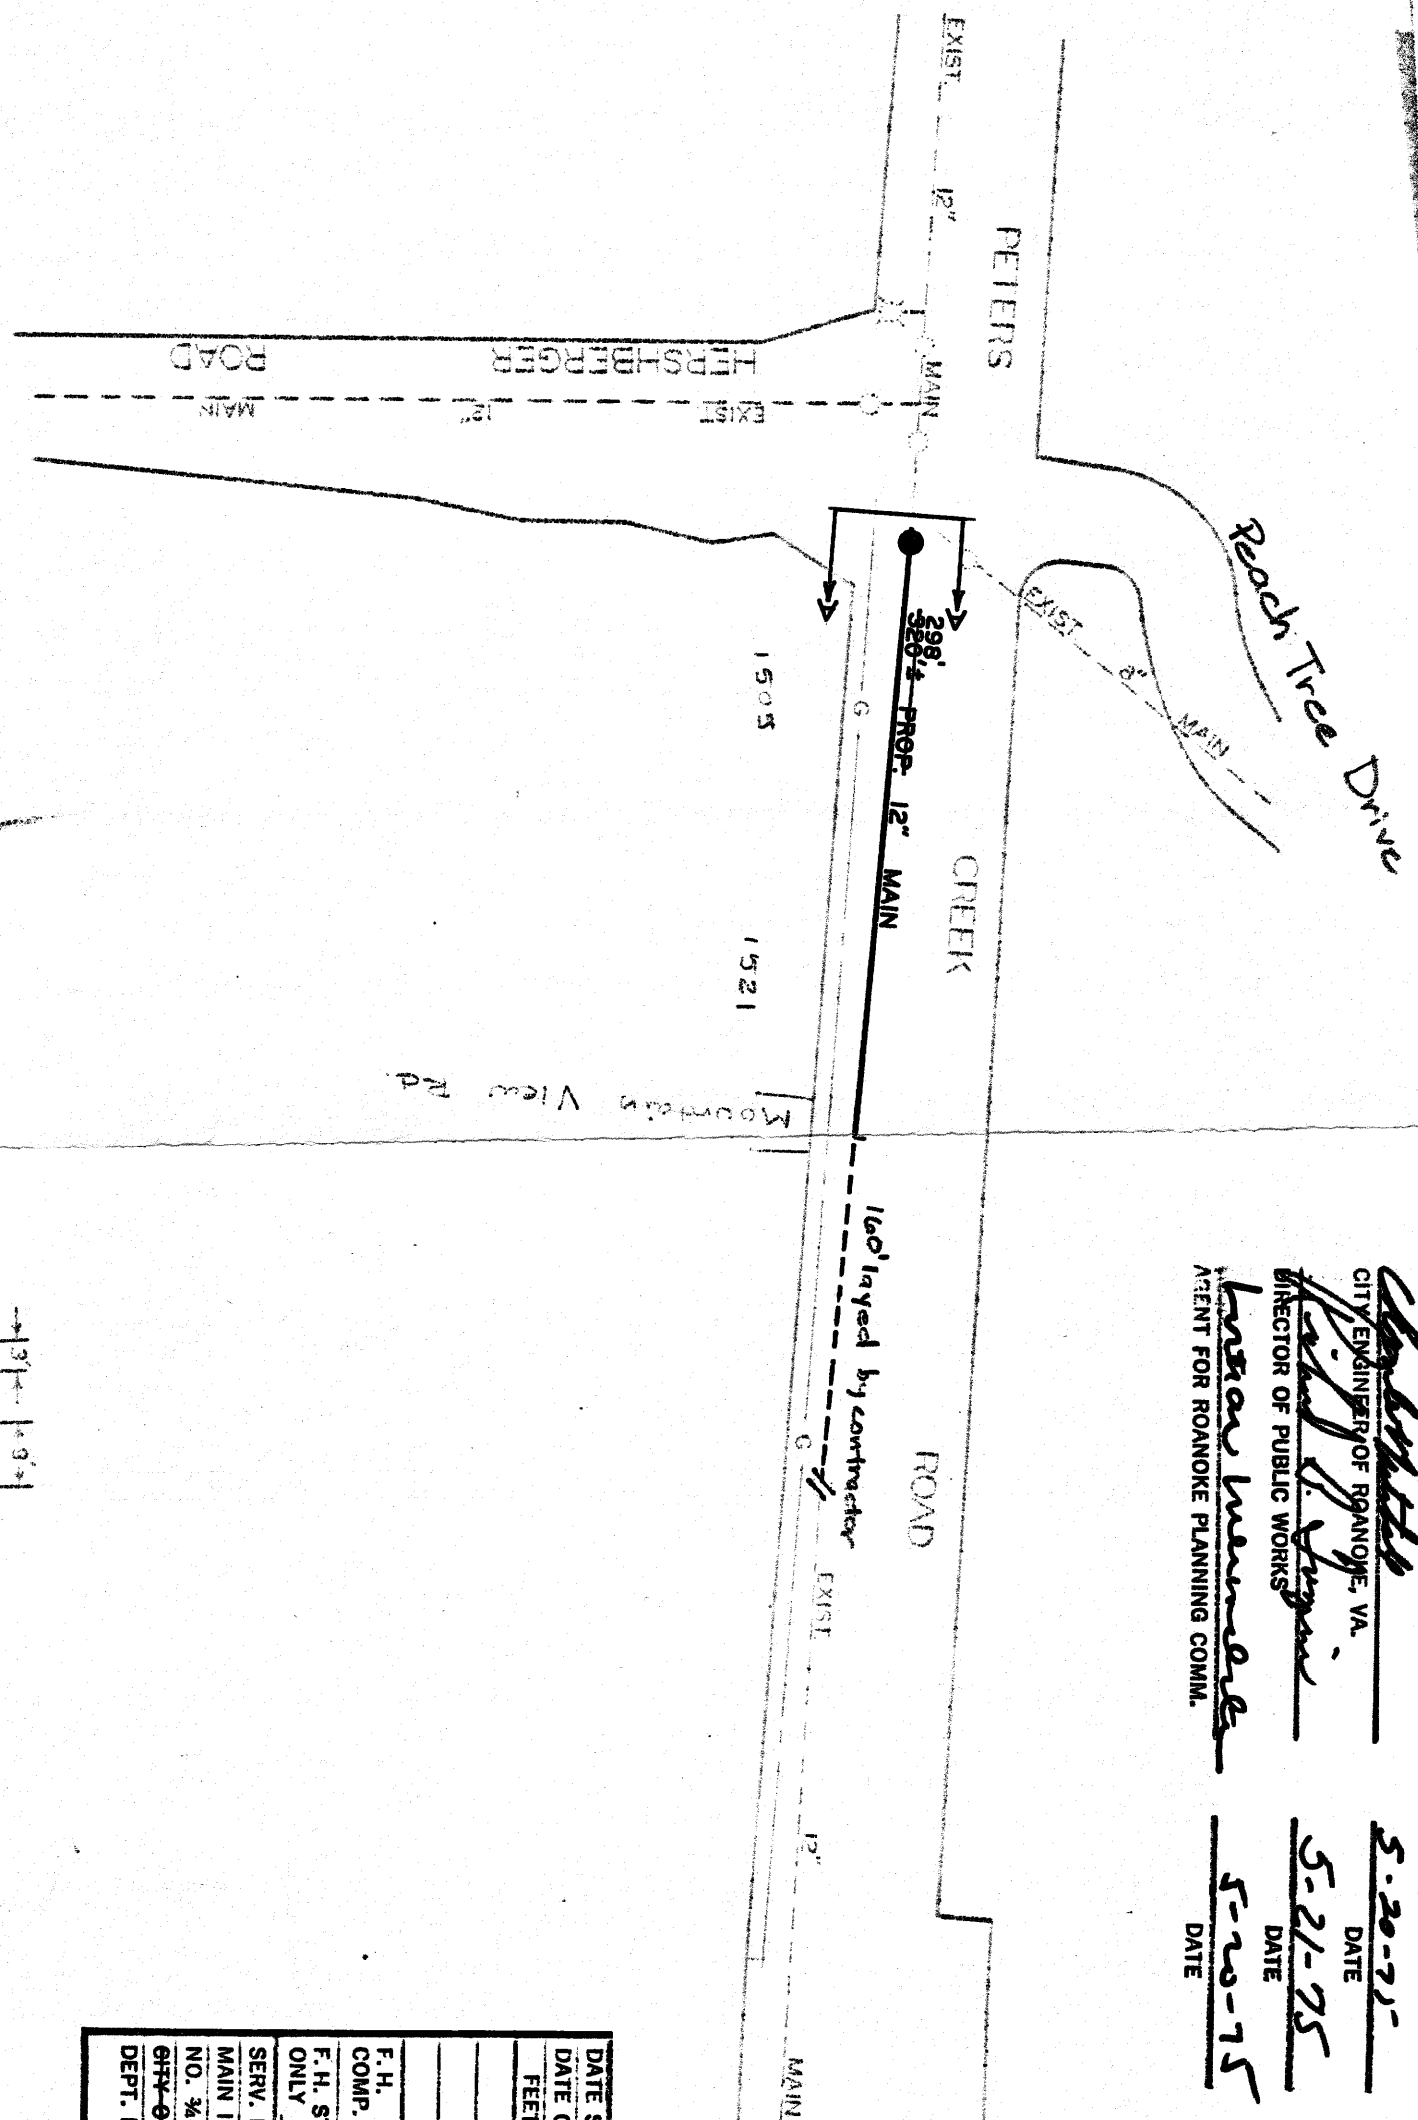

DATE STARTED	8-18-75			
DATE COMP.	9-10-75			
F.EET MAIN	SIZE	VALVE	VAULT	BOX
298	12"	1	1	
F. H. COMP.				
F. H. STUB ONLY				
SERV. INS. BY:				
MAIN INS. BY:	U.L.F.			
NO. 3/4" SERV. INS.				
GTH-OR CO.	COUNTY			
DEPT. INSP.	N. LUMSDEN			

SECTION A-A

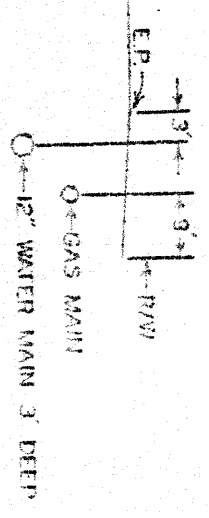

WATER DEPARTMENT
 CITY OF ROANOKE, VA.
 PETERS CREEK ROAD NW.
 SCALE - 1"=100'
 DRAWN BY CAH MAY 19, 1975