

C. B. Blair
MGR. ROANOKE WATER DEPT.

Lester M. McNeill
AGENT FOR ROANOKE PLANNING COMM.

James J. Brady
CITY ENGINEER OF ROANOKE, VA.


Richard B. Jorgensen
DIRECTOR OF PUBLIC WORKS

March 1, 1976
DATE

3-1-76
DATE

3-1-76
DATE

3-1-76
DATE

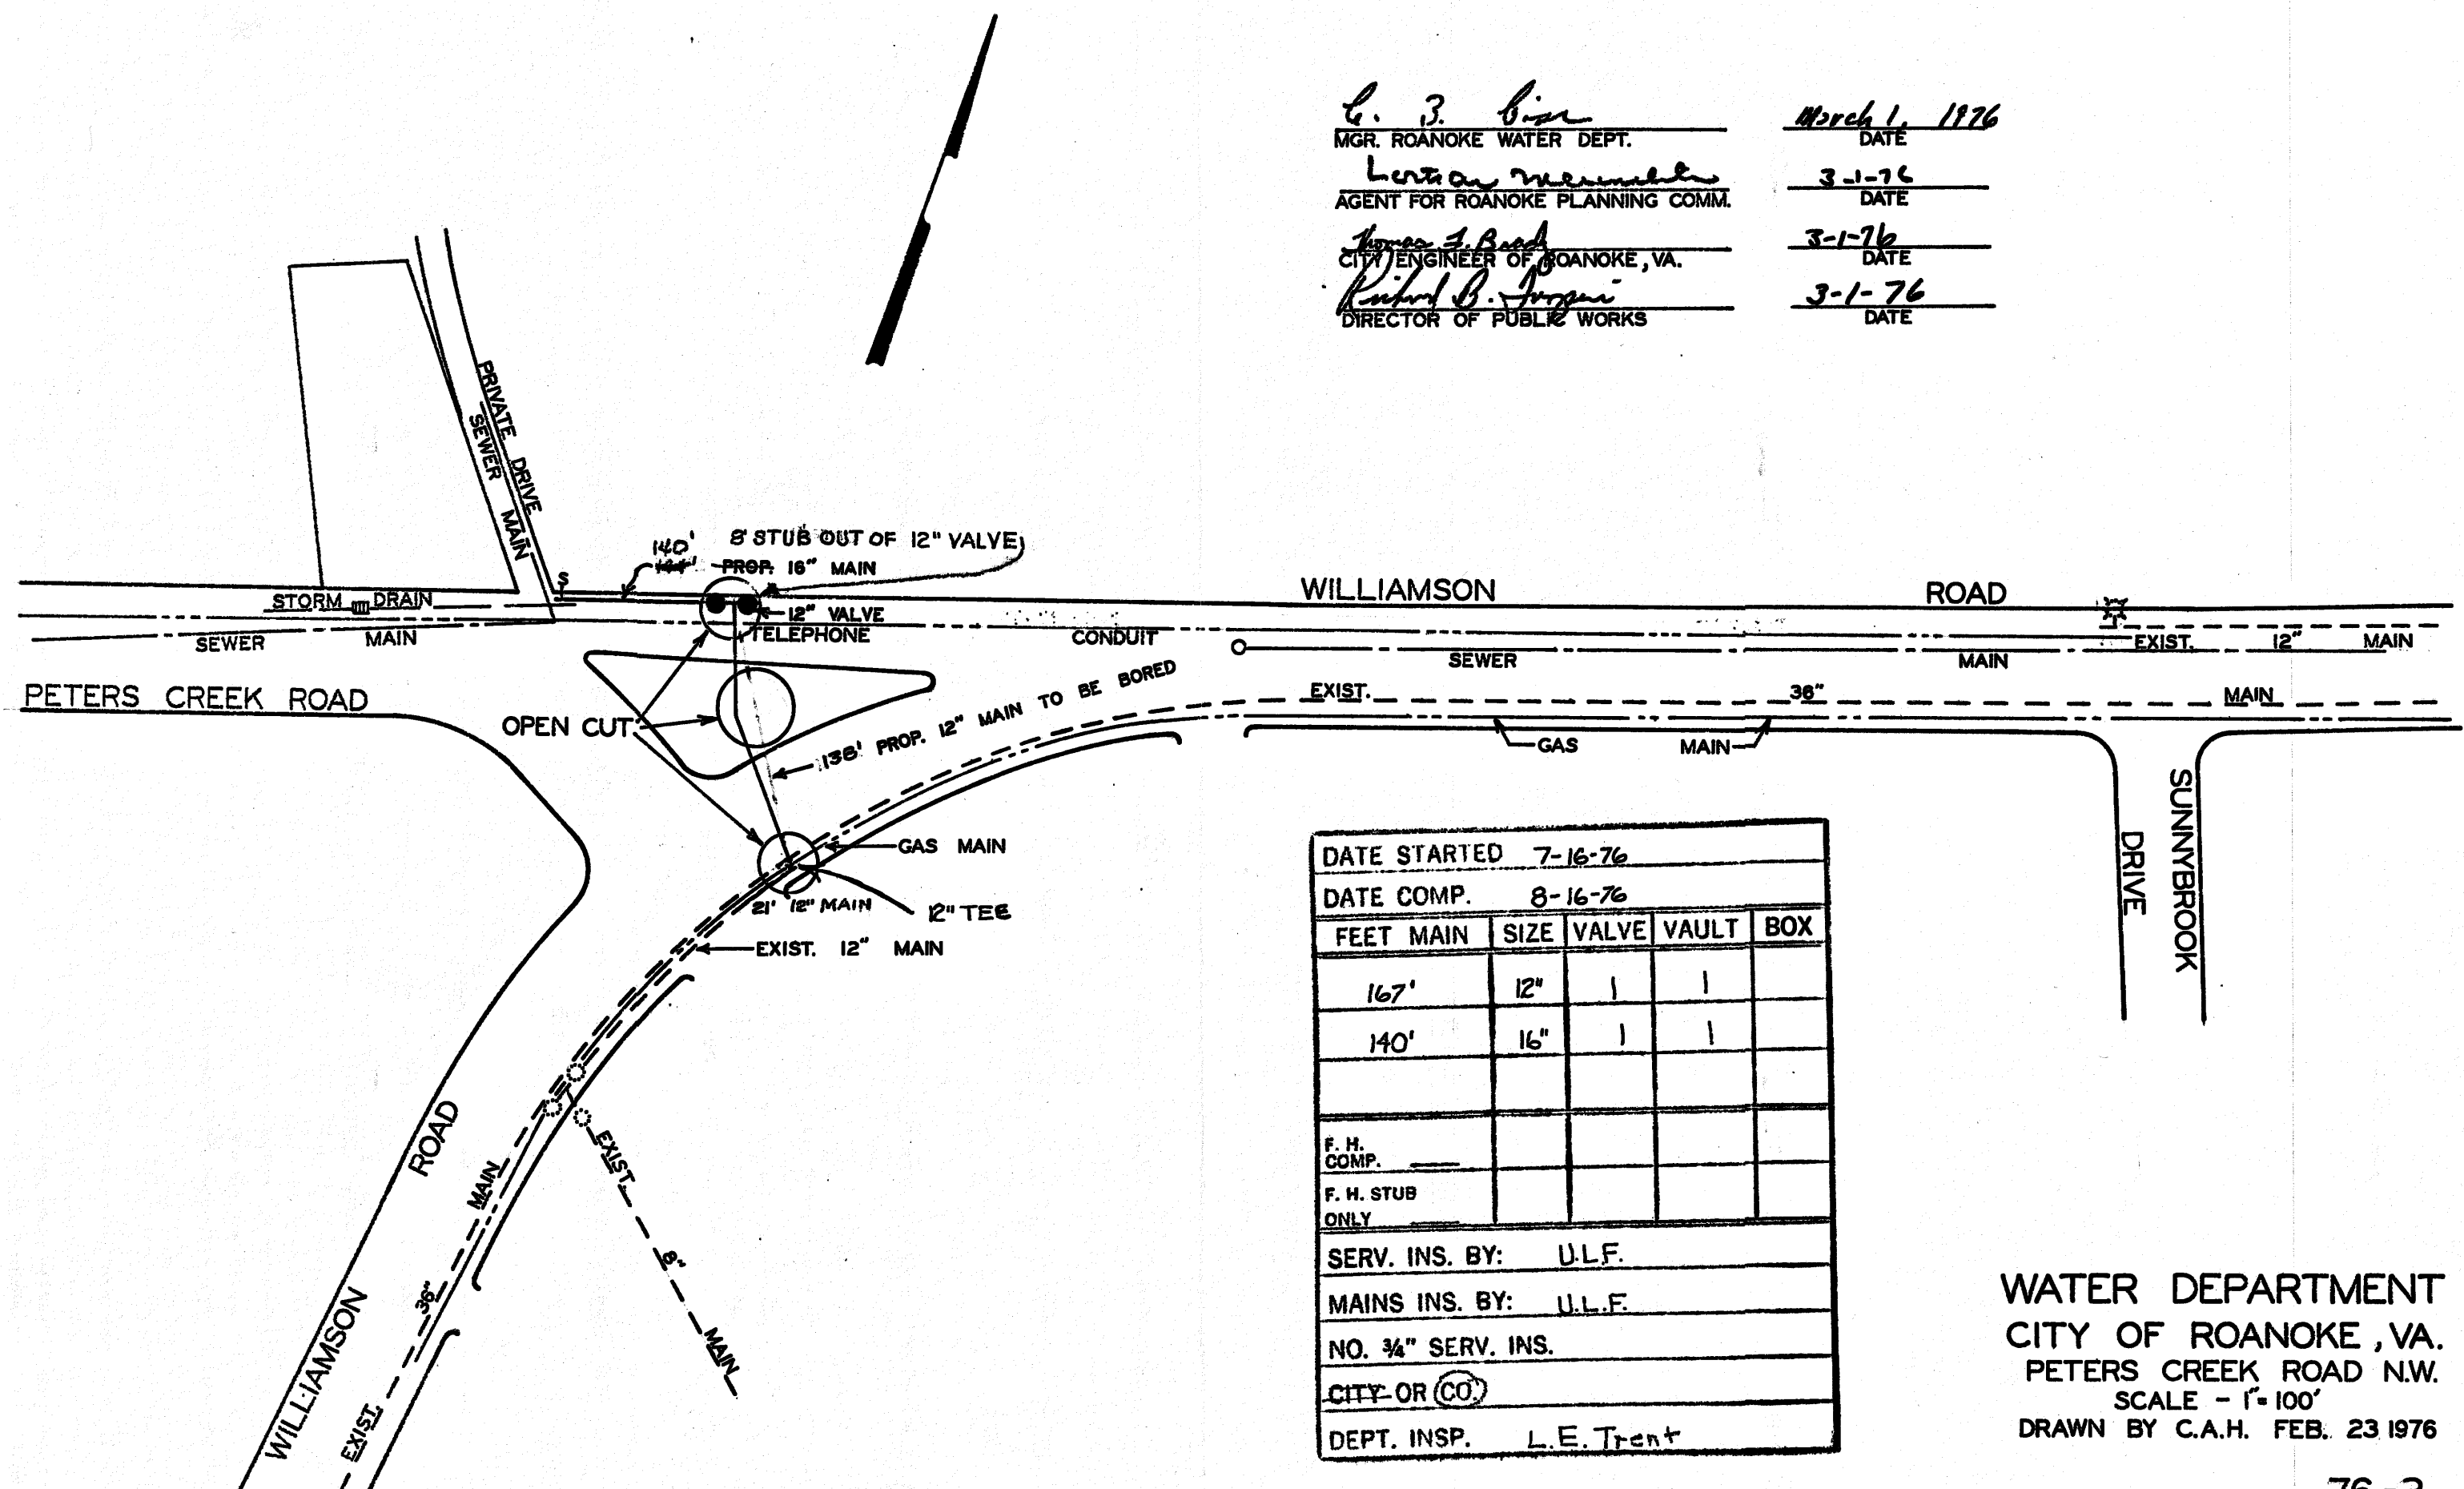

DATE STARTED 7-16-76				
DATE COMP. 8-16-76				
FEET MAIN	SIZE	VALVE	VAULT	BOX
167'	12"	1	1	
140'	16"	1	1	
F. H. COMP.				
F. H. STUB ONLY				
SERV. INS. BY: U.L.F.				
MAINS INS. BY: U.L.F.				
NO. 3/4" SERV. INS.				
CITY OR (CO)				
DEPT. INSP. L.E. Trent				

WATER DEPARTMENT
CITY OF ROANOKE, VA.
PETERS CREEK ROAD N.W.
SCALE - 1" = 100'
DRAWN BY C.A.H. FEB. 23 1976