


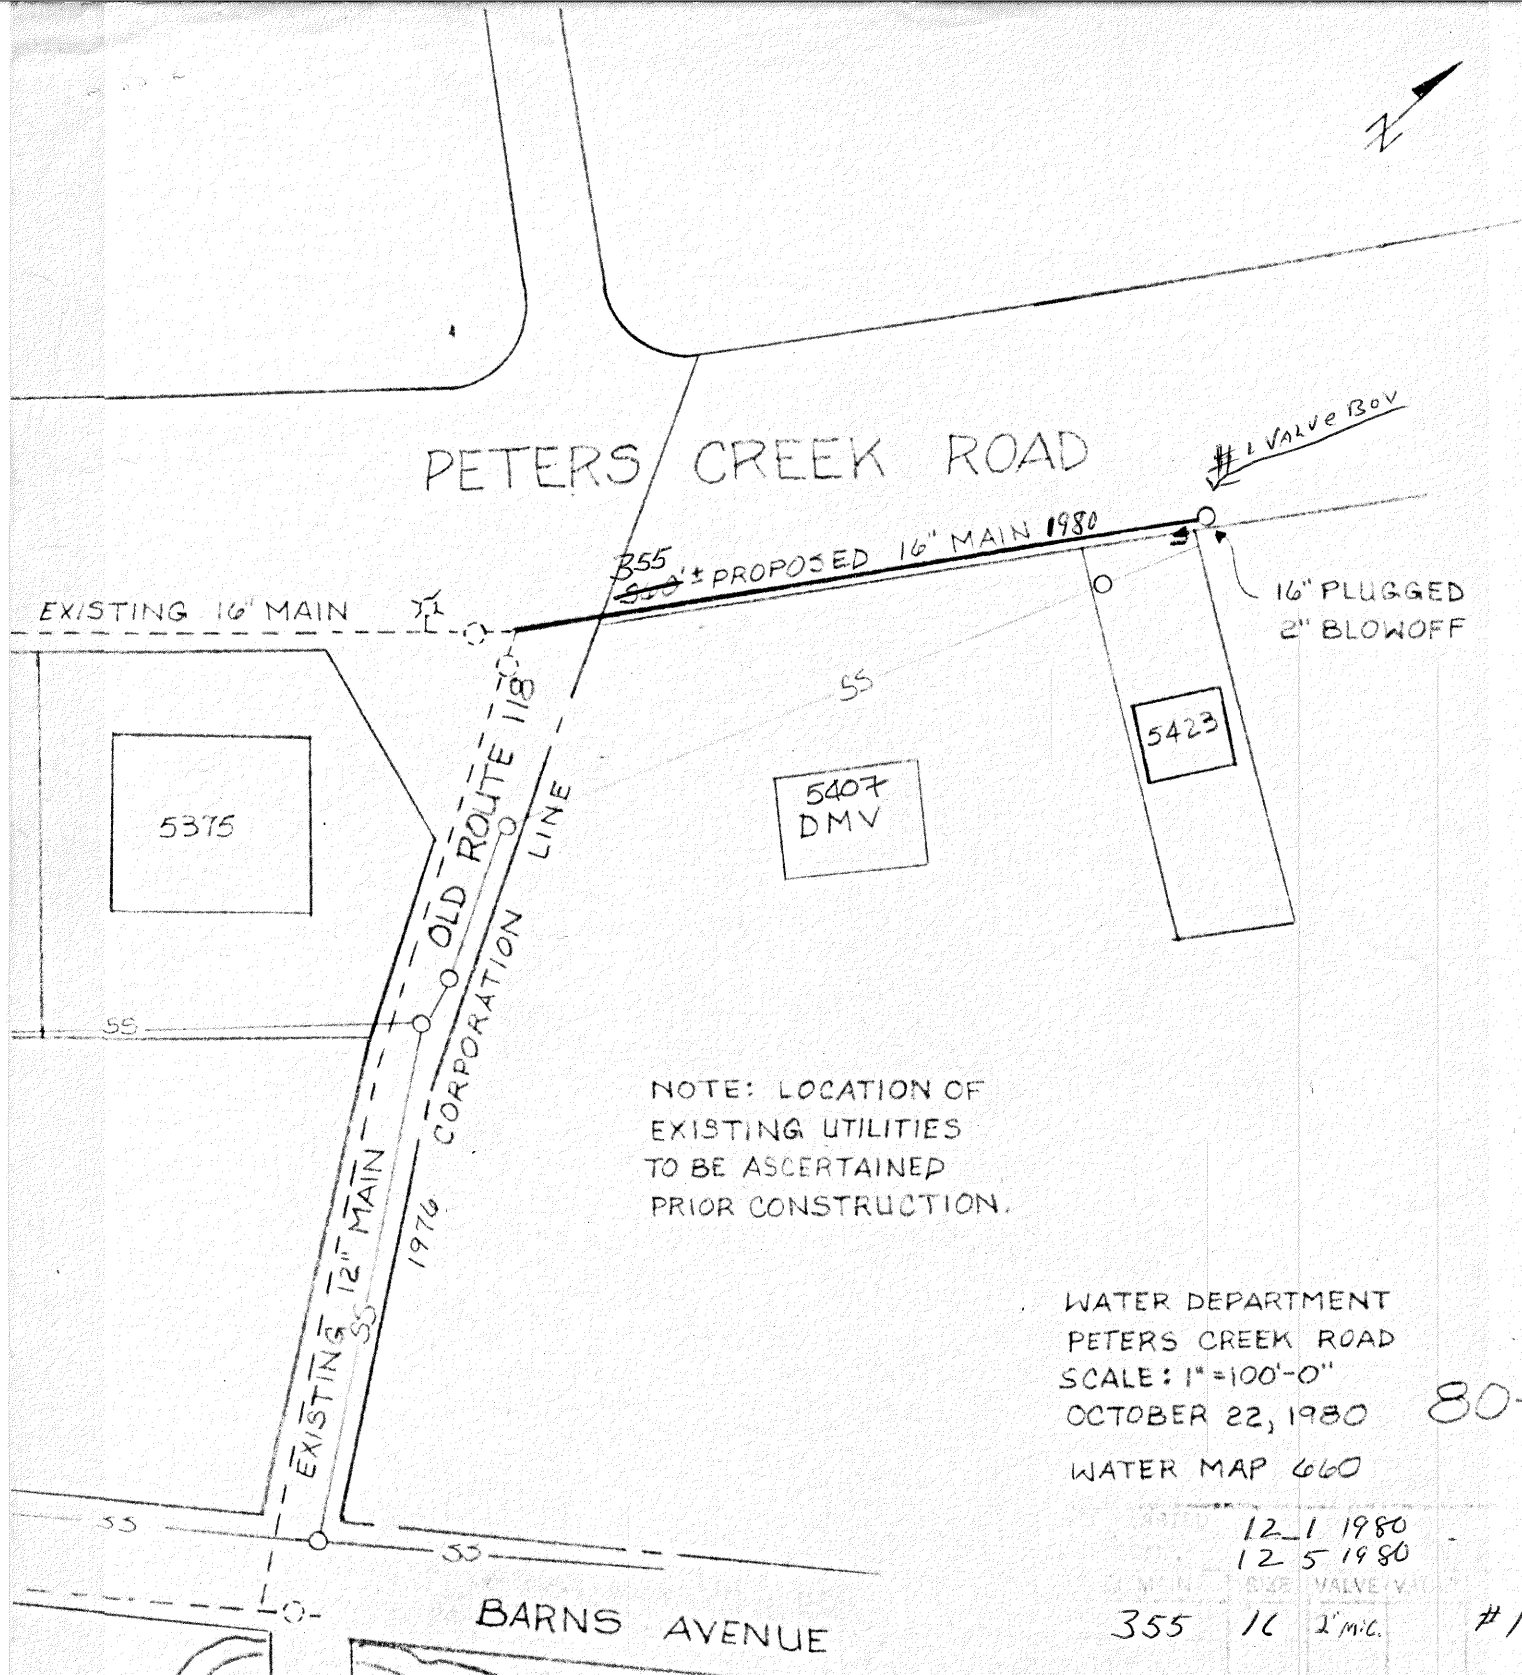

NOTE: LOCATION OF
EXISTING UTILITIES
TO BE ASCERTAINED
PRIOR CONSTRUCTION.

WATER DEPARTMENT
PETERS CREEK ROAD
SCALE: 1"=100'-0"
OCTOBER 22, 1980

80-21

WATER MAP 460

12-1-1980			
12-5-1980			
355	16	2" m.c.	#1

10-22-80

DATE

22 OCT 80

DATE

10-22-80

DATE

10-22-80

DATE

C. Dame

ULF

DIRECTOR UTILITIES & OPERATIONS

Richard B. Brannon
CITY ENGINEER OF ROANOKE, VA.

Thomas J. Brady
DIRECTOR OF PUBLIC WORKS

William A. Kelly
AGENT FOR ROANOKE PLANNING COMM.