


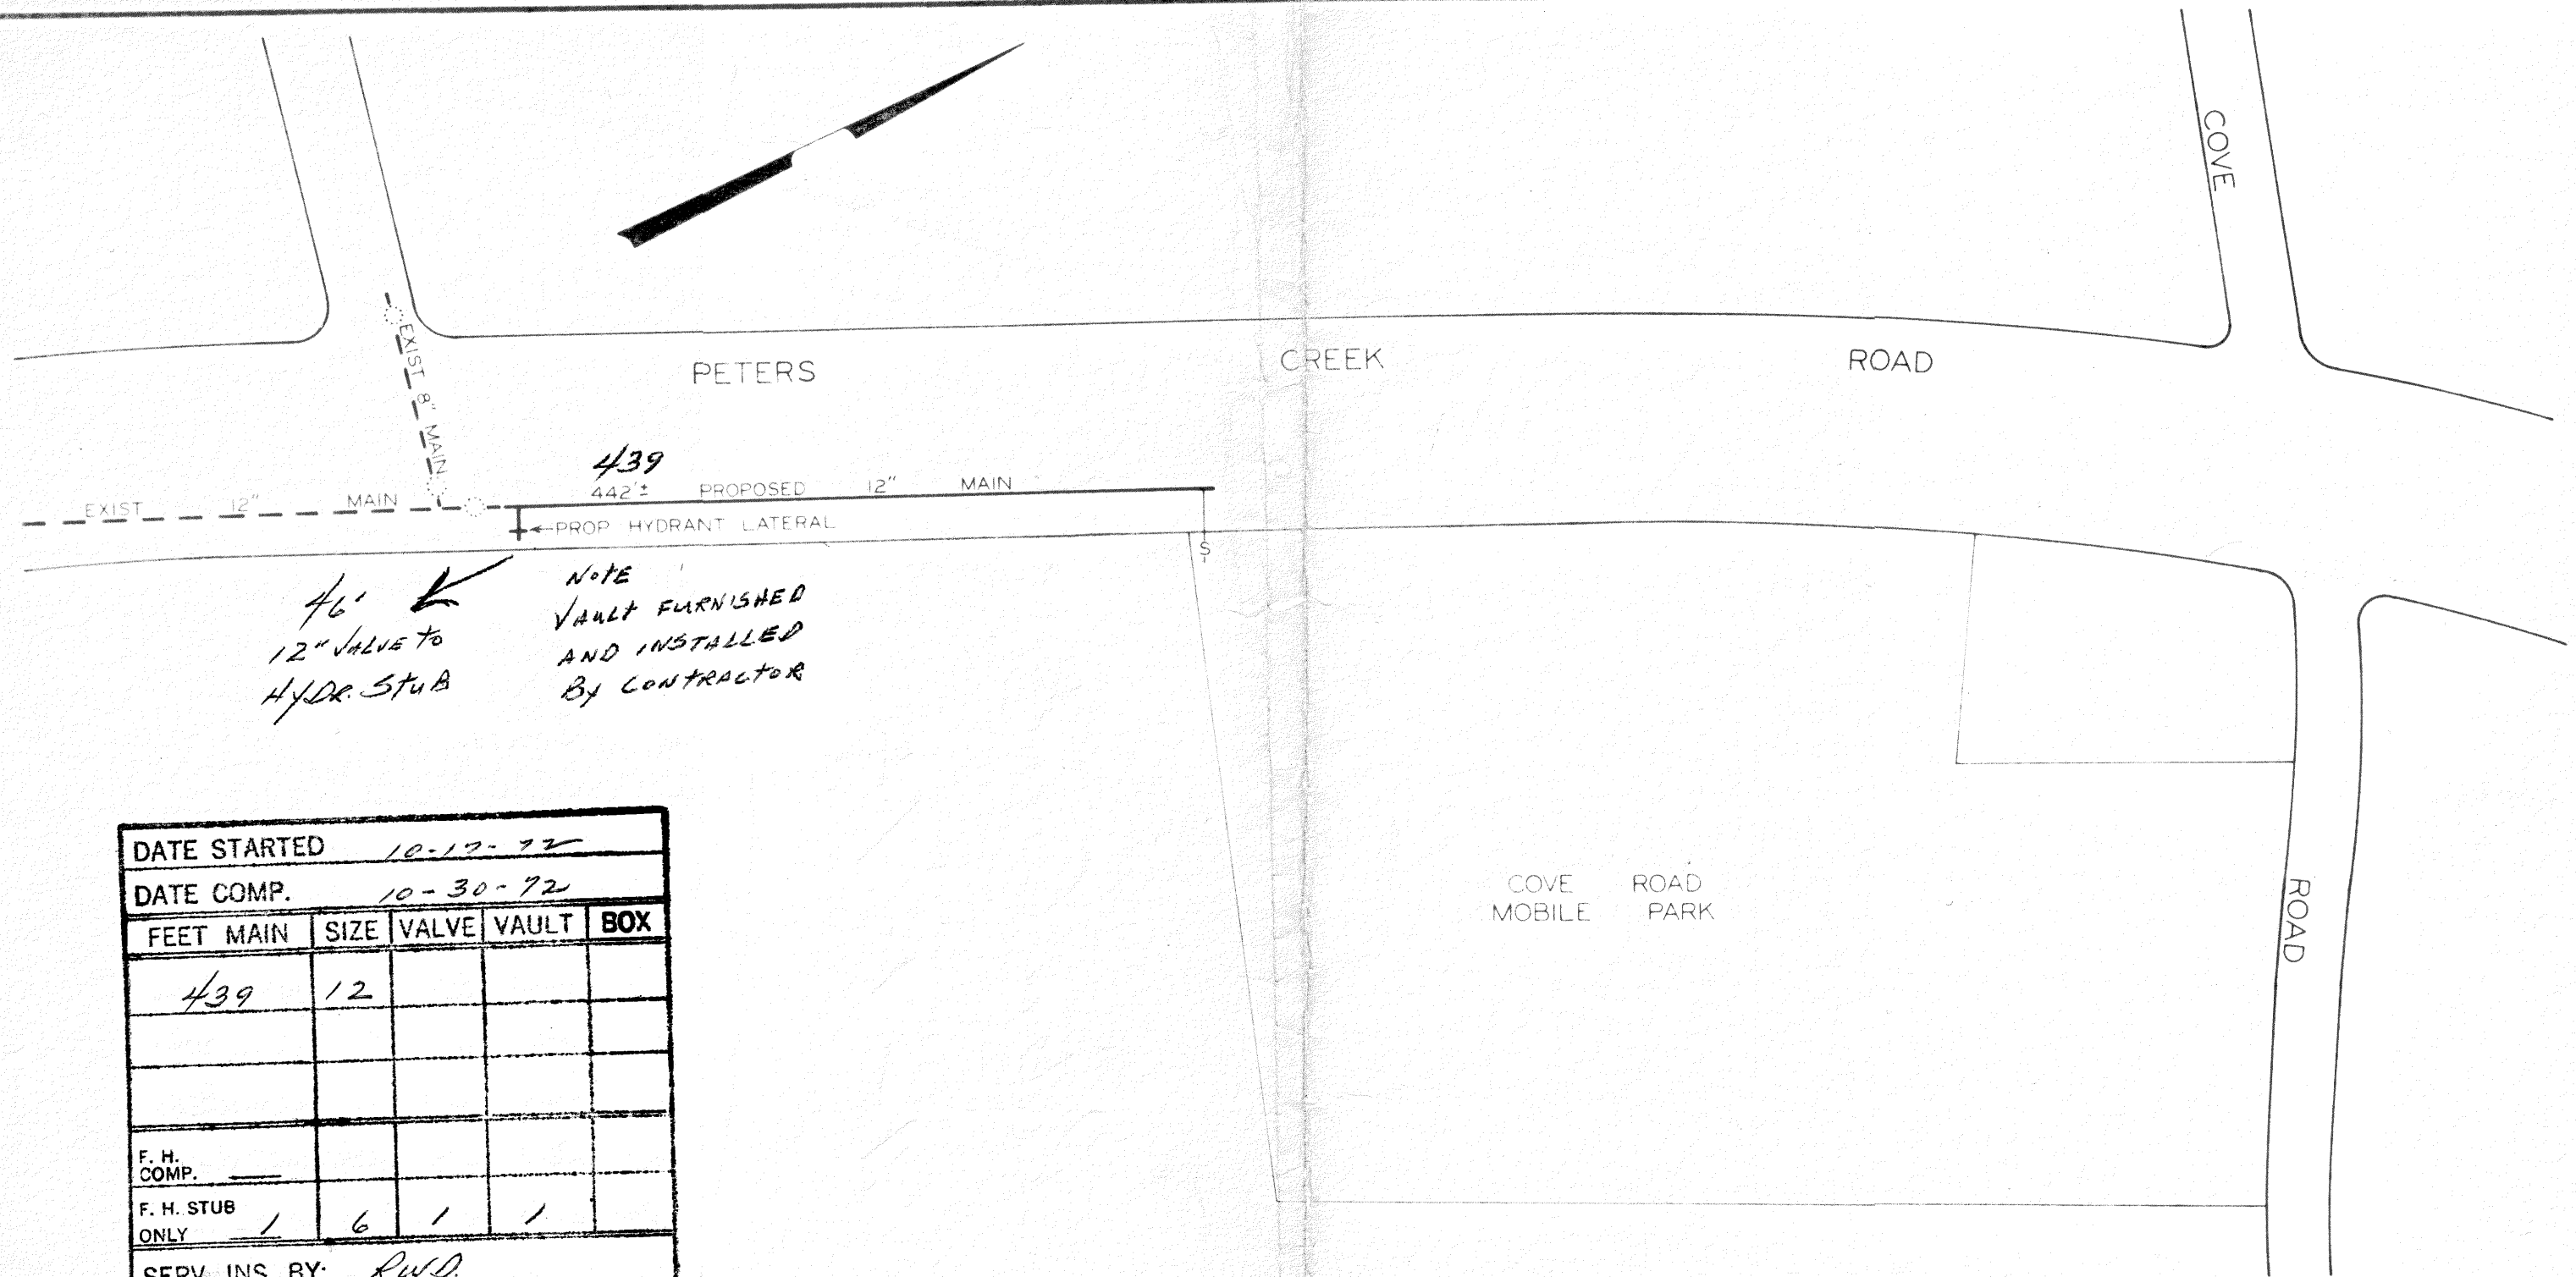

46'
 12" VALVE TO
 HYDR. STUB

NOTE
 VAULT FURNISHED
 AND INSTALLED
 BY CONTRACTOR

DATE STARTED 10-17-72					
DATE COMP. 10-30-72					
FEET MAIN	SIZE	VALVE	VAULT	BOX	
439	12				
F. H. COMP.					
F. H. STUB ONLY	1	6	1	1	
SERV. INS. BY: R.W.D.					
MAINS INS. BY: HUDGINS & PACE					
NO. 3/4" SERV. INS. NONE					
CITY OR CO. County					
DEPT. INSP. J.E. Pagan					

L. B. Ryan
MGR. ROANOKE WATER DEPT.
L. Mammoliti
AGENT FOR ROANOKE PLANNING COMM.
Charles L. Sutcliffe
CITY ENGINEER OF ROANOKE, VA
for Joseph H. Orman
DIRECTOR OF PUBLIC WORKS

11/16/71
DATE
11/16/71
DATE
11/16/71
DATE
11/16/71
DATE

WATER DEPARTMENT
CITY OF ROANOKE, VA.
PETERS CREEK ROAD N.W.
SCALE - 1"=100'
DRAWN BY C.A.H. NOV. 16, 1971