


PROJECT LOCATION MAP

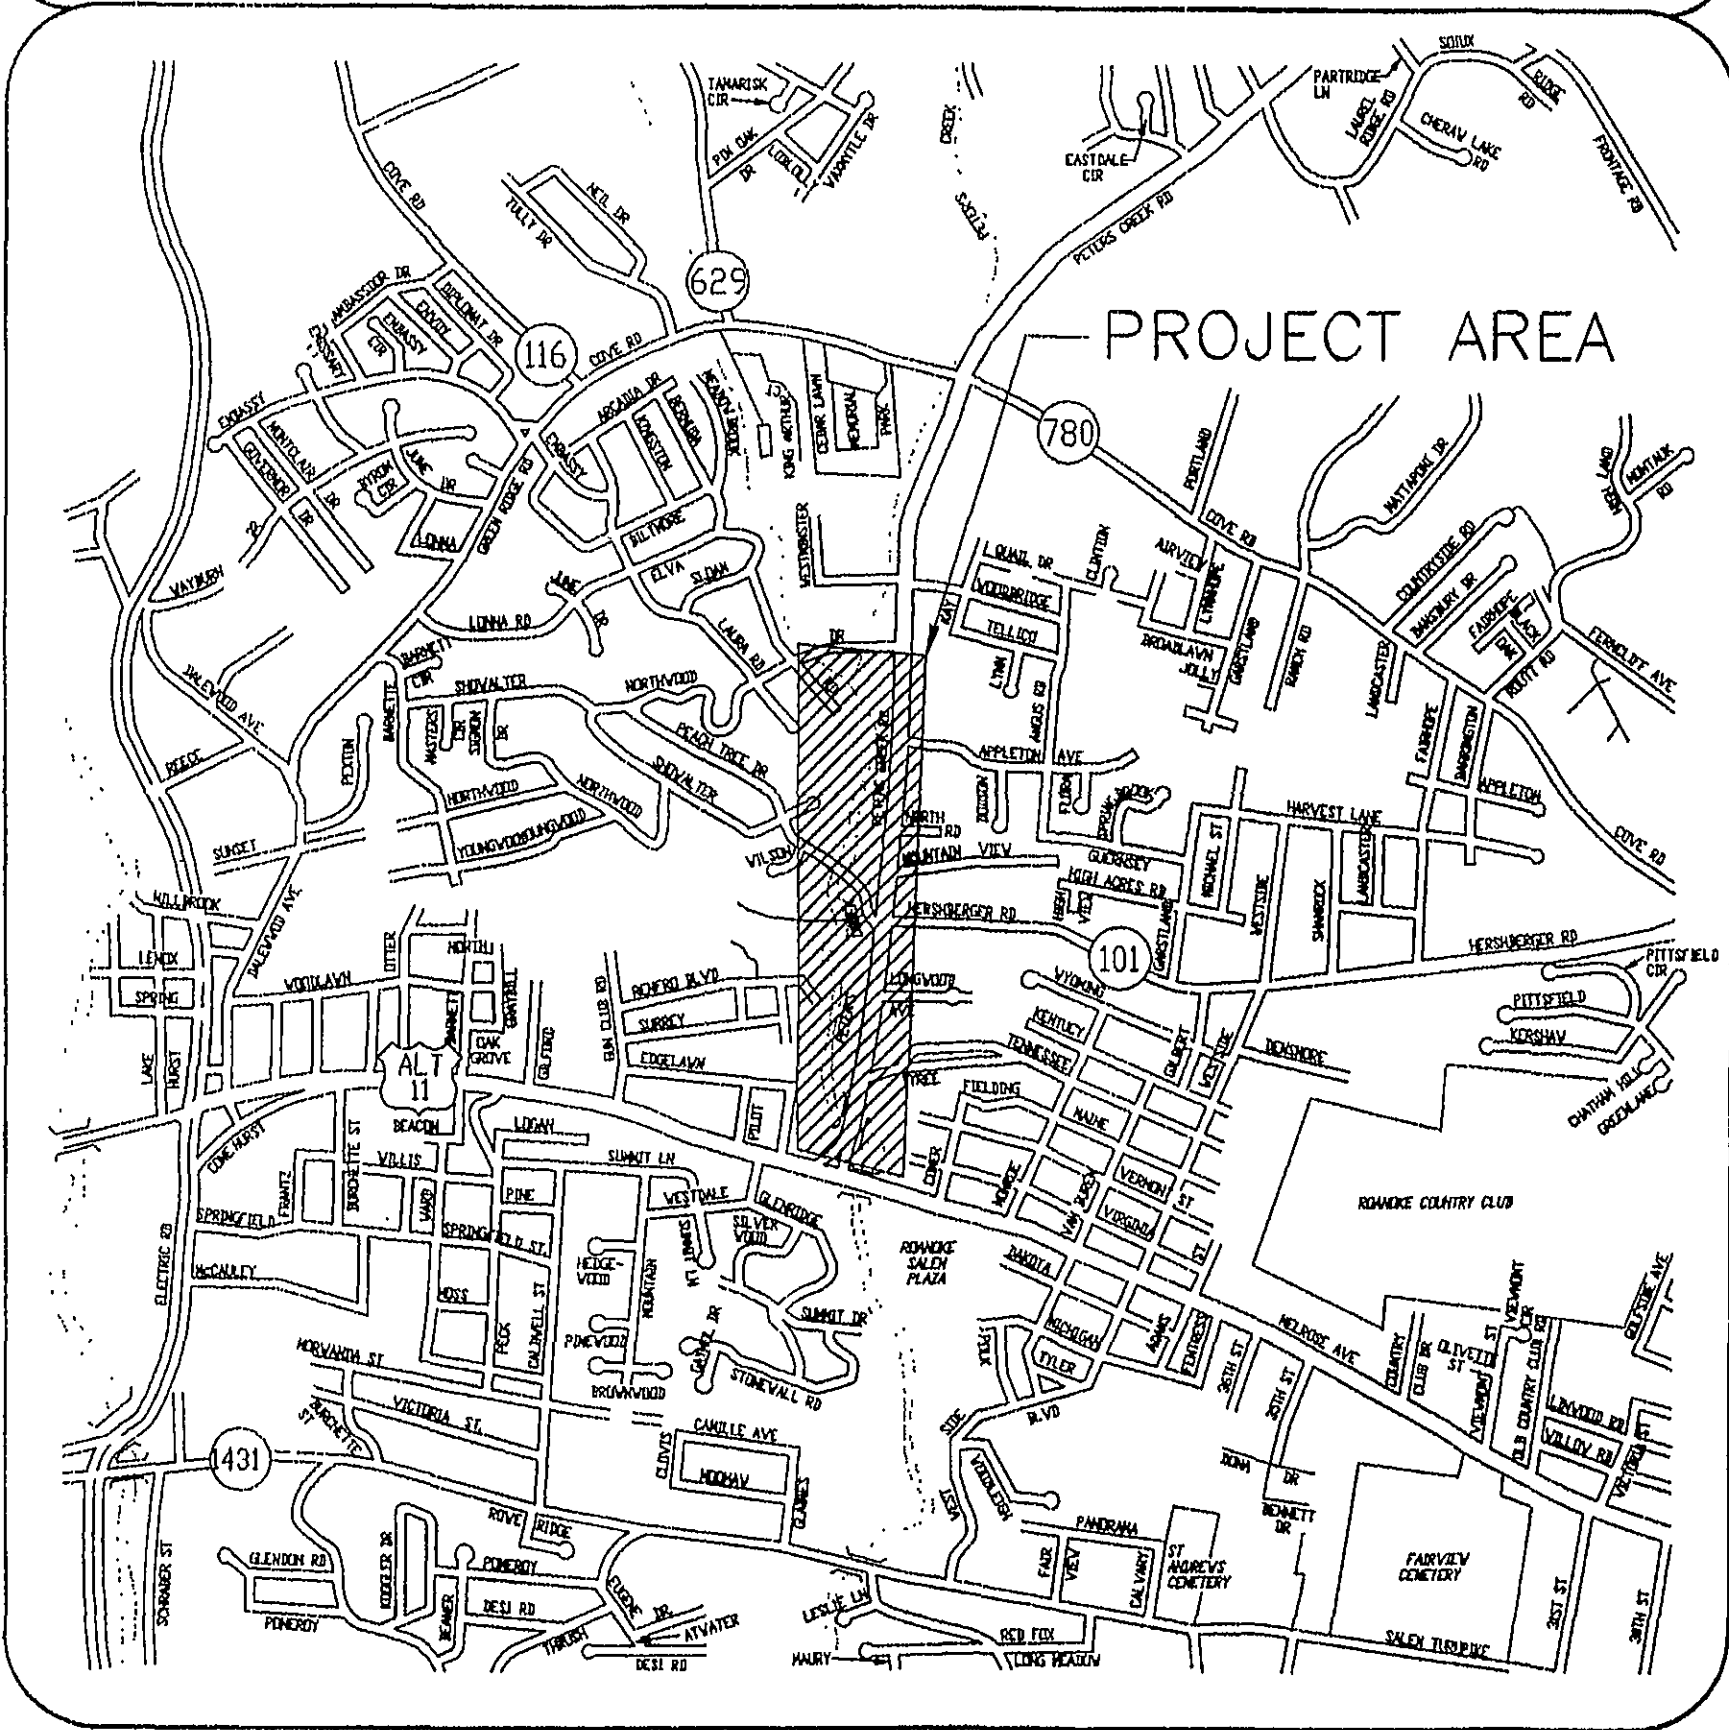

OFFICE OF CITY ENGINEER
ROOM 350
MUNICIPAL BUILDING
215 CHURCH AVENUE, S.W.
ROANOKE, VIRGINIA 24011

INDEX OF SHEETS


- 1 TITLE
- 2 SUMMARY OF QUANTITIES
- 3 GENERAL ABBREVIATIONS & LEGEND
- 4 SHEET INDEX & GENERAL NOTES
- 5 PLAN & PROFILE
- 6 PLAN & PROFILE
- 7 PLAN & PROFILE
- 8 PLAN & PROFILE
- 9 PLAN & PROFILE
- 10 PLAN & PROFILE

CONSULTING ENGINEERS



CONSULTING ENGINEERS
SURVEYORS
701 FIRST STREET
ROANOKE, VIRGINIA

COMMISSION NUMBER: 1245B

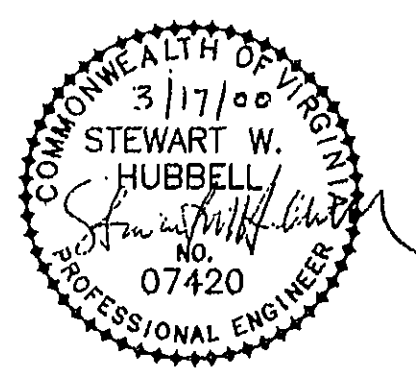

PROJECT NAME

PETERS CREEK SEWER REPLACEMENT
PROJECT PC-3
CITY OF ROANOKE, VIRGINIA

PROJECT NUMBER: 6245B

REVISION BY	DESCRIPTION:	DATE
REVISION BY	DESCRIPTION:	DATE
REVISION BY	DESCRIPTION:	DATE
REVISION BY	DESCRIPTION:	DATE

APPROVED FOR CONSTRUCTION

Charles M. Huffine ROANOKE CITY ENGINEER	3-27-00 DATE
Robert K. Benjamin ACTING DIRECTOR OF PUBLIC WORKS	3-27-00 DATE
Jeff B. N. DIRECTOR OF PUBLIC UTILITIES AND OPERATIONS	3/27/00 DATE
	DATE
	DATE

ADVERTISED DATE:

SET NUMBER: 2

SHEET NUMBER: 1 OF 10