
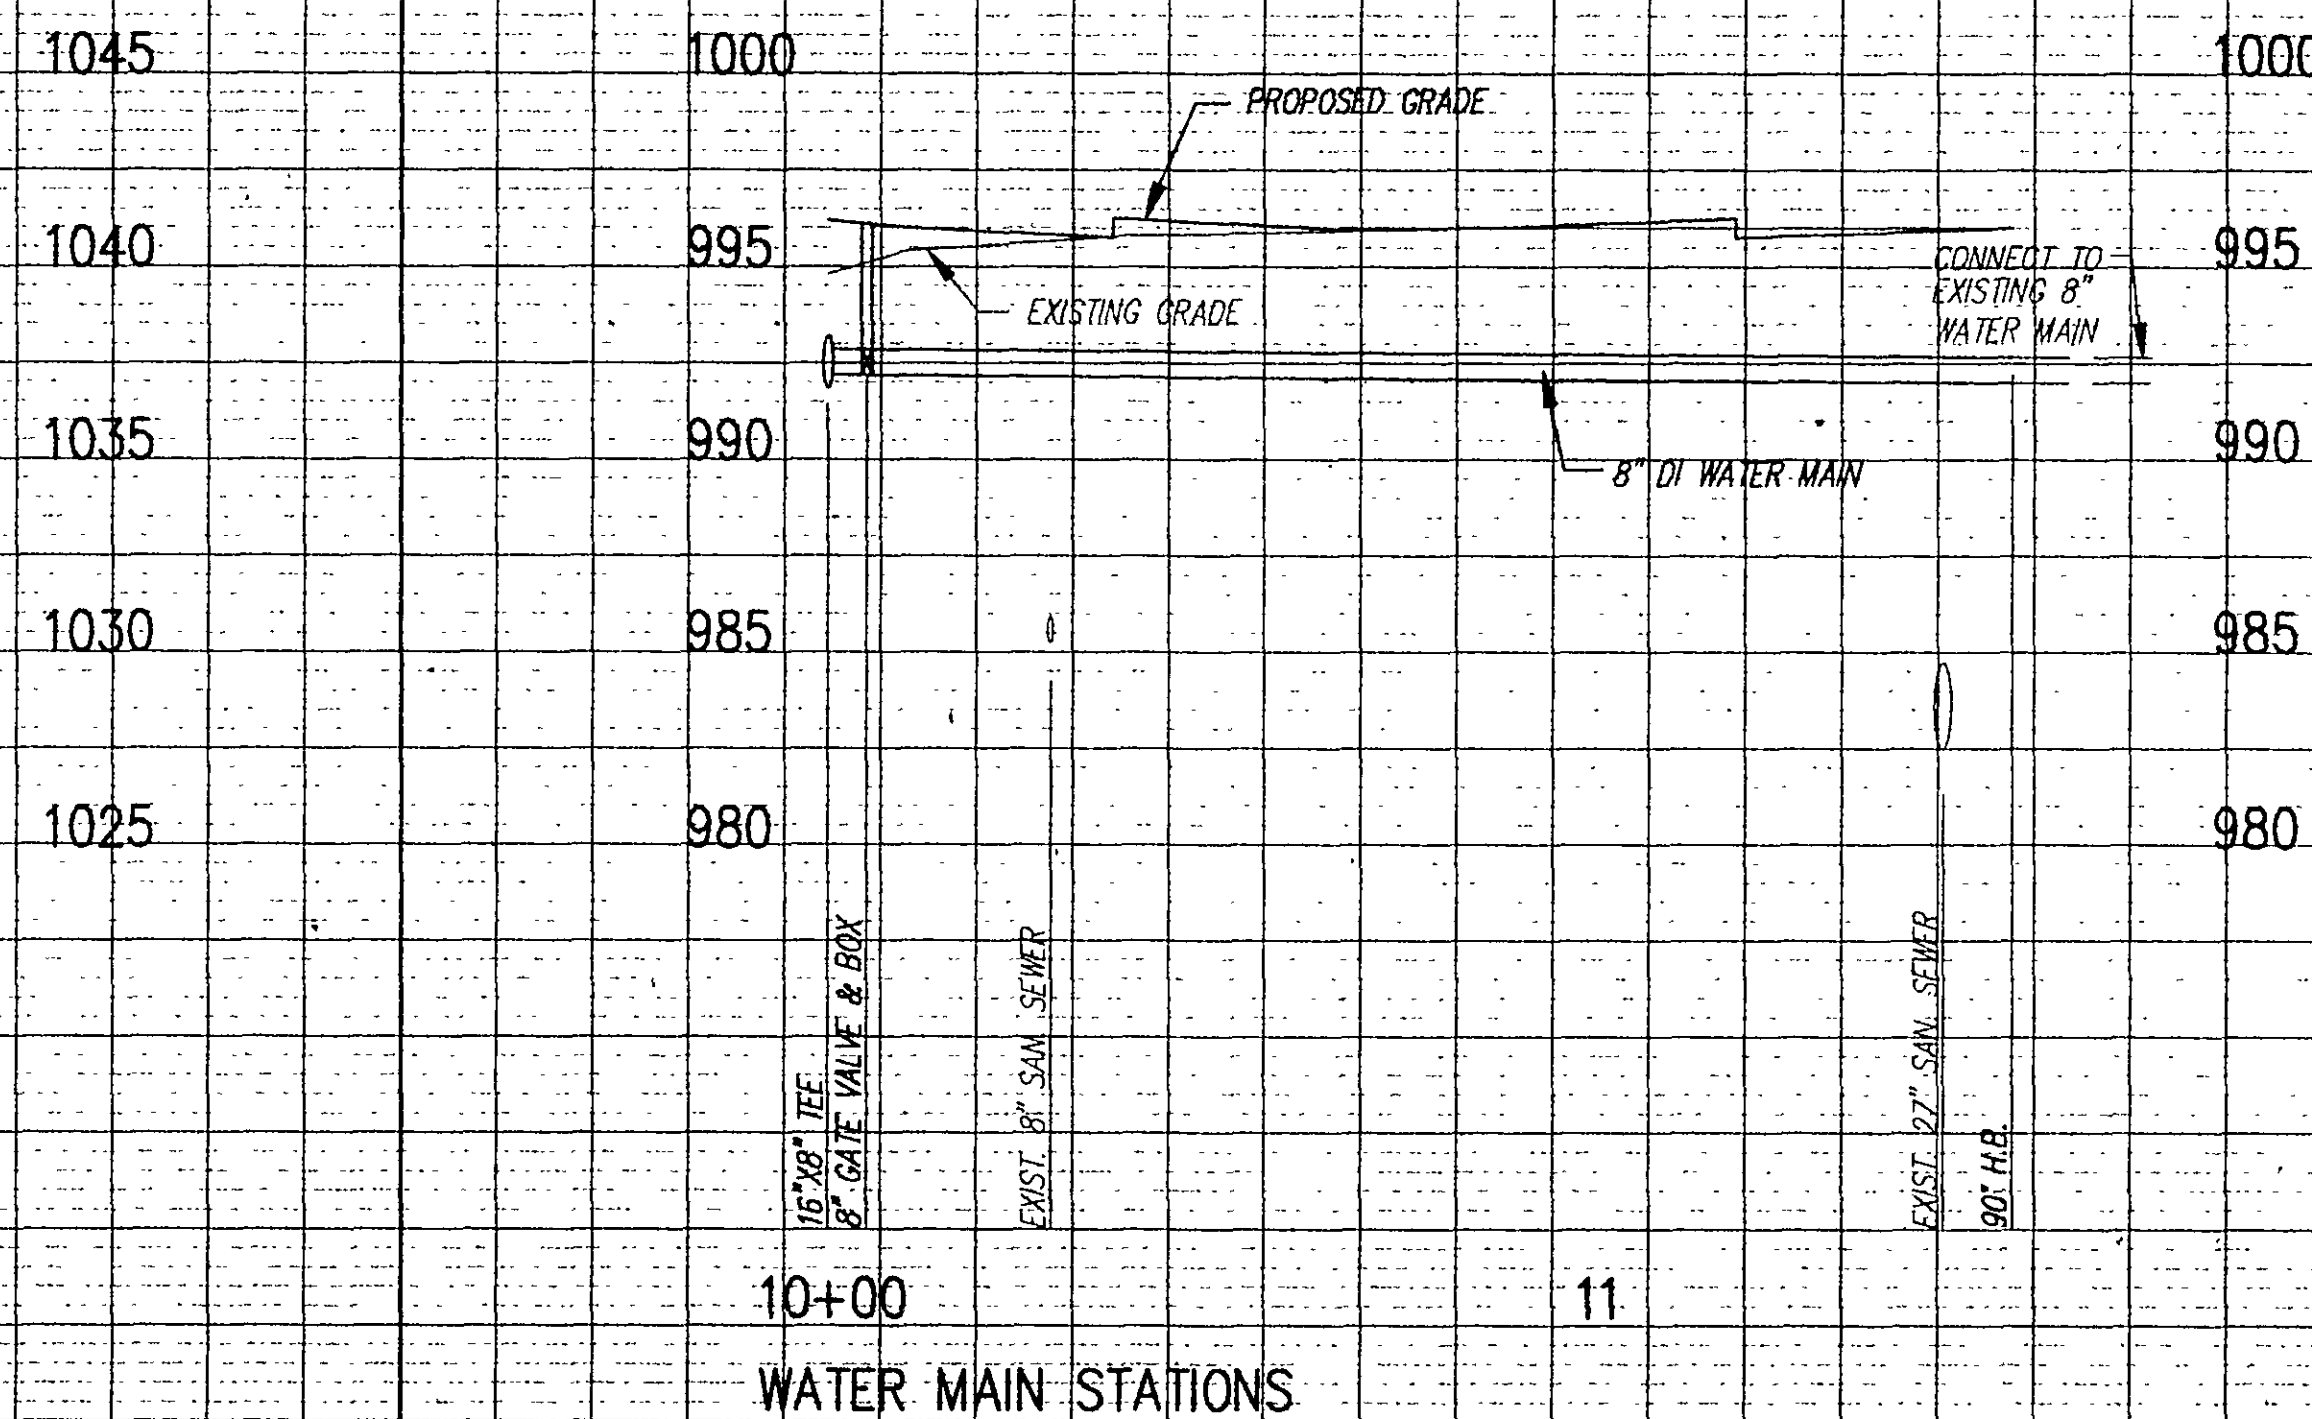



REVISED	FHWA REGION	STATE	FEDERAL AID		STATE		SHEET NO.
			PROJECT	ROUTE	PROJECT		
	3	VA.		117	0117-128-101, RW-201 C-501	20(19)	

158 L.F. 8" DI WATER MAIN
WATER MAIN STA. 10+00 =
RELOC. CHERRY HILL DRIVE CONST C
STA. 39+23 RT. SHEET (7)


154 L.F. 8" DI WATER MAIN
WATER MAIN STA. 10+00 =
SALEM TURNPIKE CONST C
STA. 71+46 RT. SHEET (11)

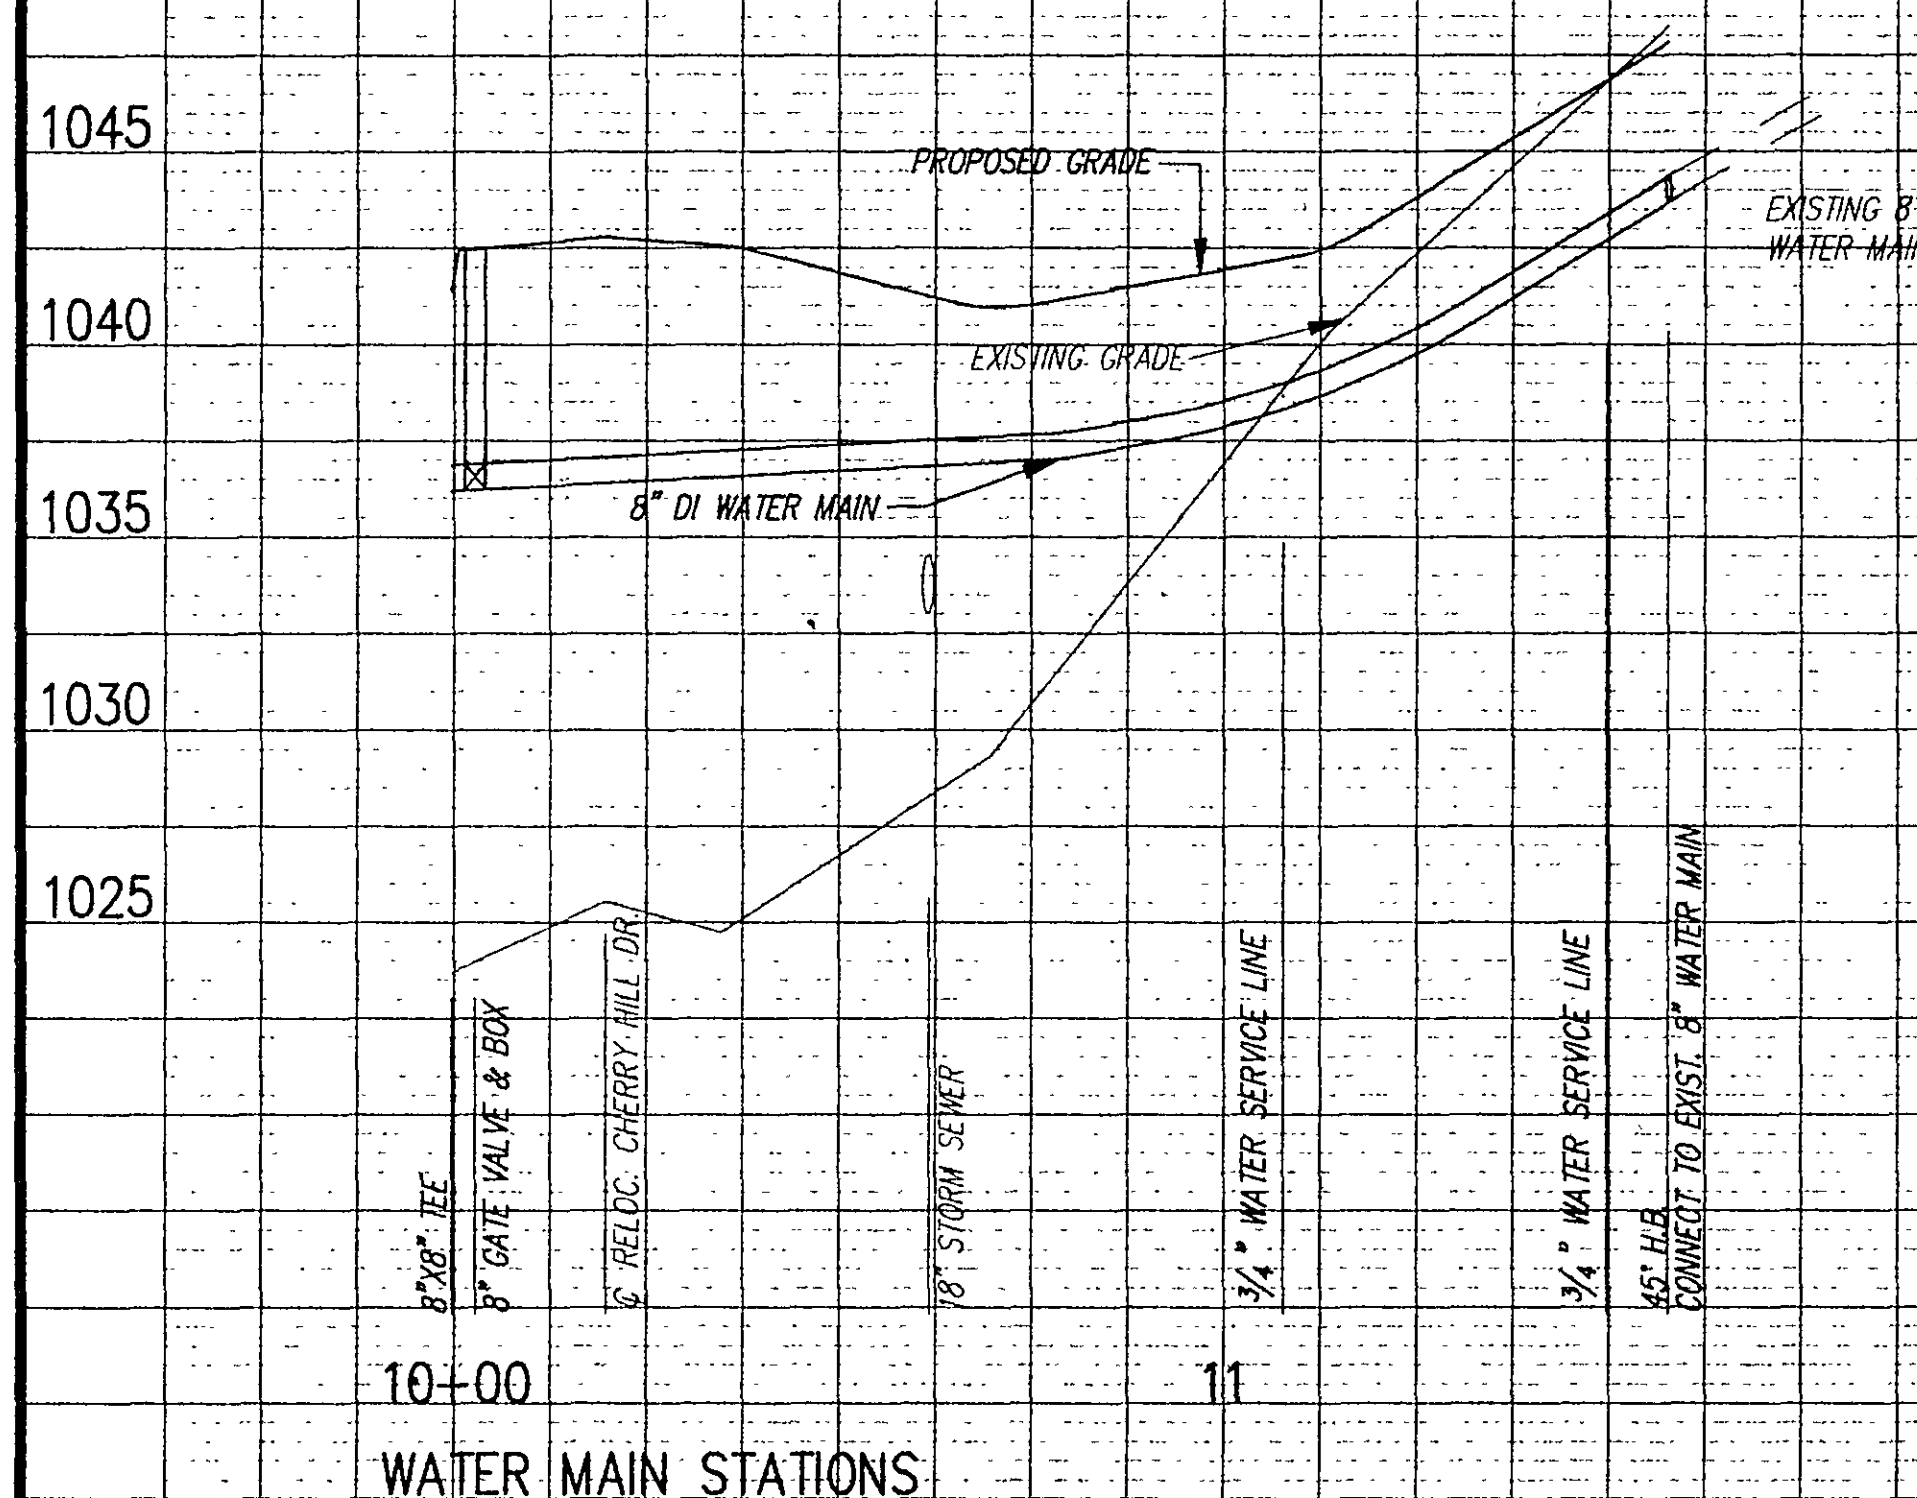


98 L.F. 6" DI WATER MAIN
STA. 10+00 WATER MAIN =
SHENANDOAH AVE. CONST. @ 87+95 LT.
SHEET (4)

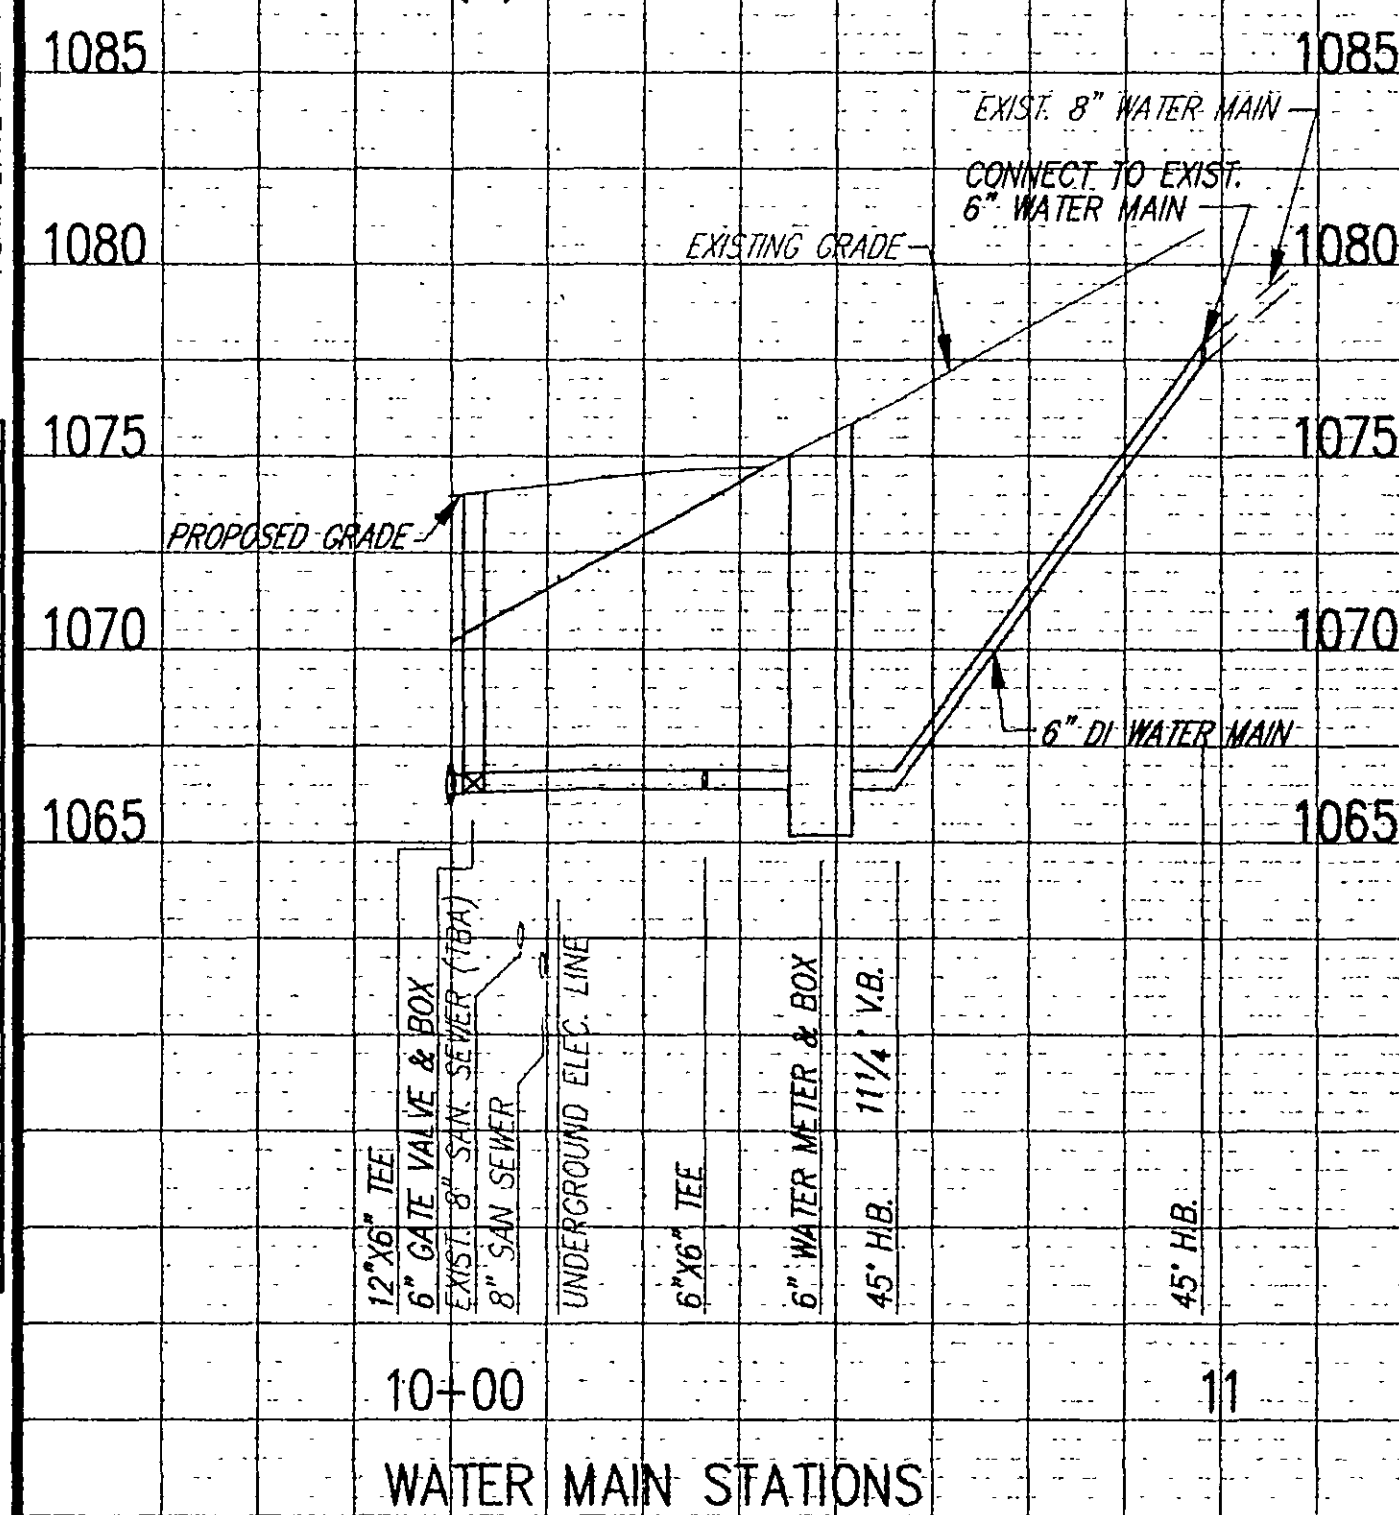

73 L.F. 8" DI WATER MAIN.
WATER MAIN STA. 10+00 =
SALEM TURNPIKE CONST. @
STA. 63+92 LT. SHEET (10)

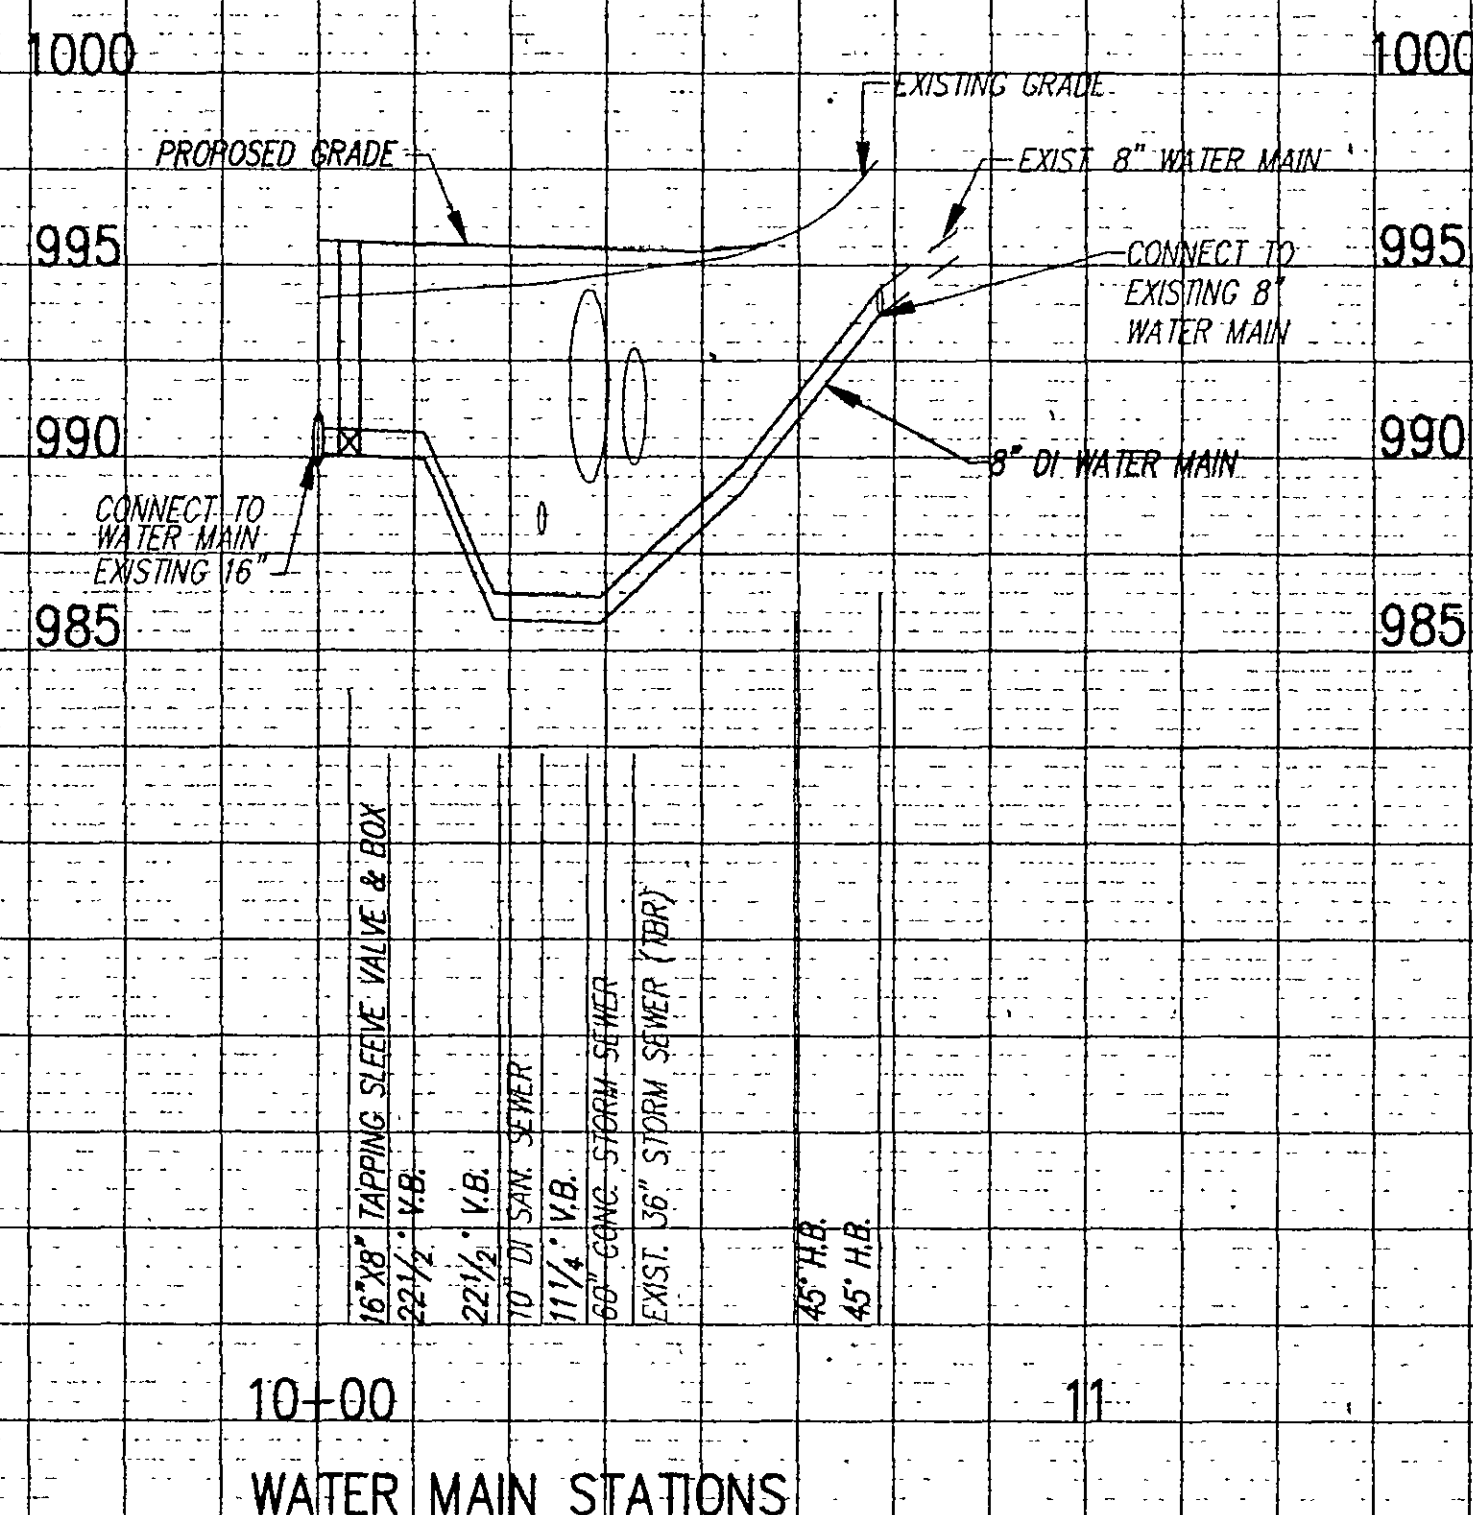

25 L.F. 6" DI WATER MAIN
WATER MAIN STA. 10+00 =
SALEM TURNPIKE CONST. C
STA. 69+55 LT. SHEET (11)

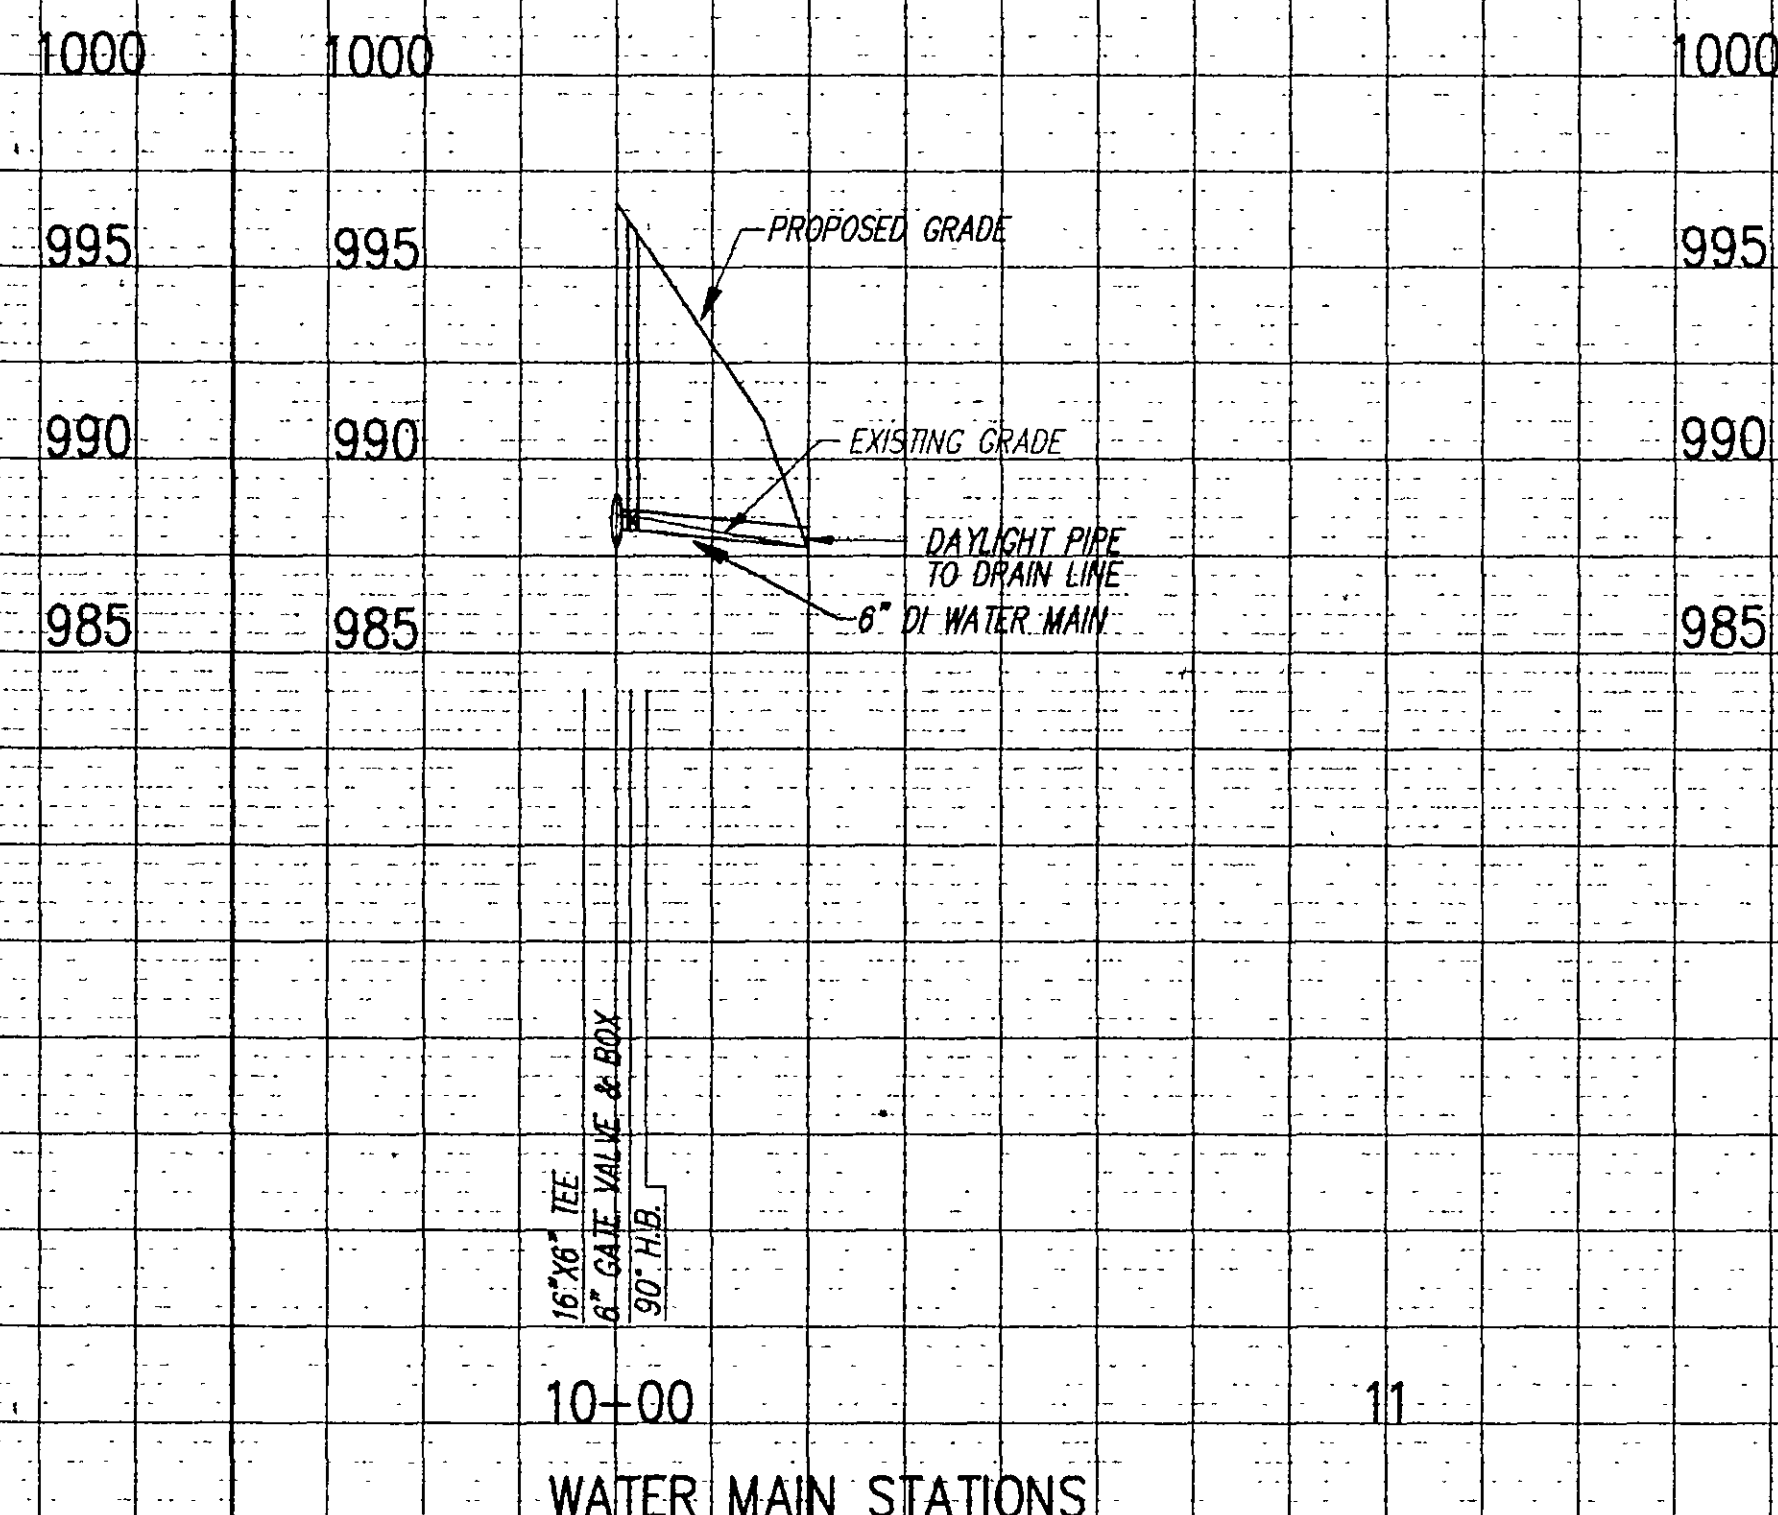

COMMONWEALTH OF VIRGINIA
 MICHAEL A. RUSSELL
 10/26/94
 No. 24814
 PROFESSIONAL ENGINEER