
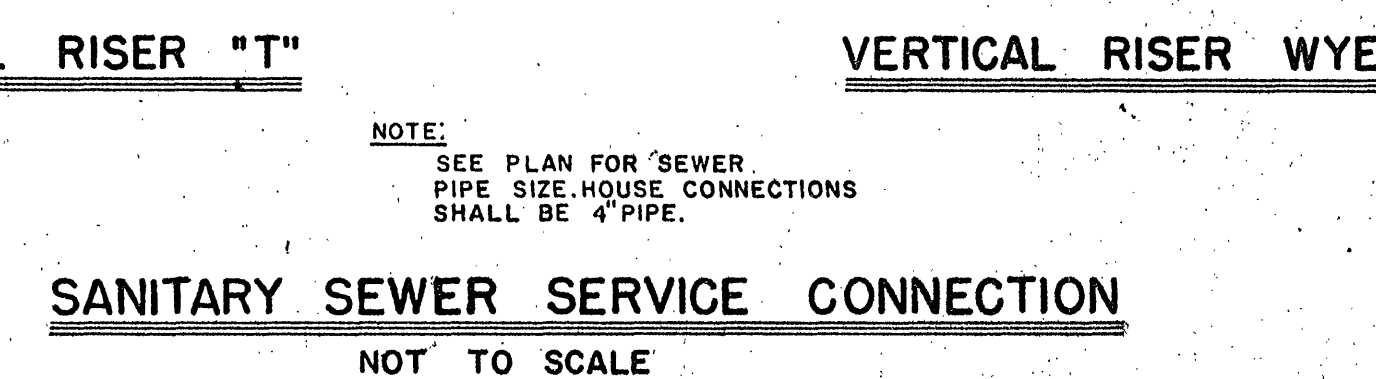
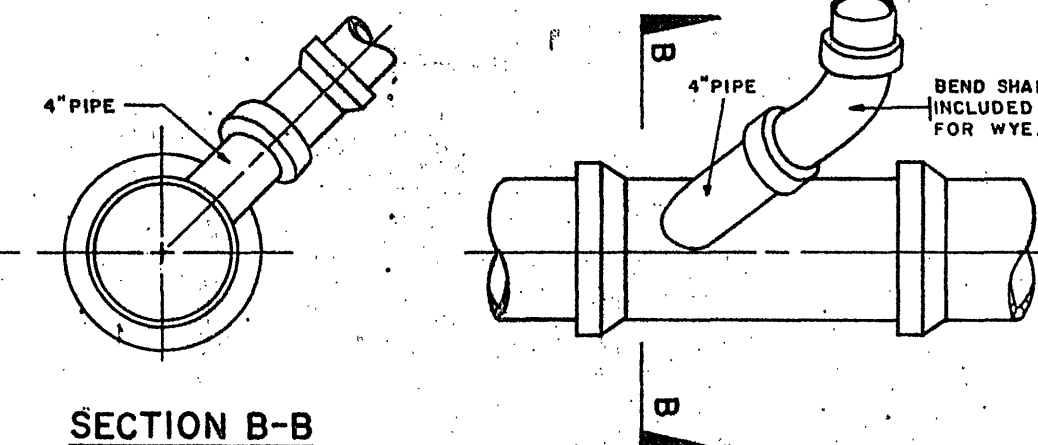
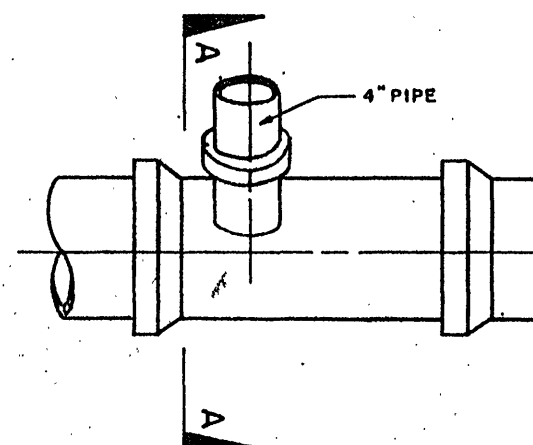
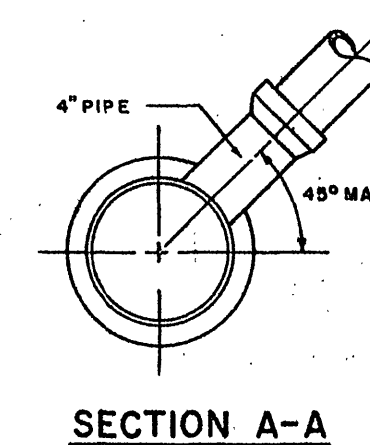
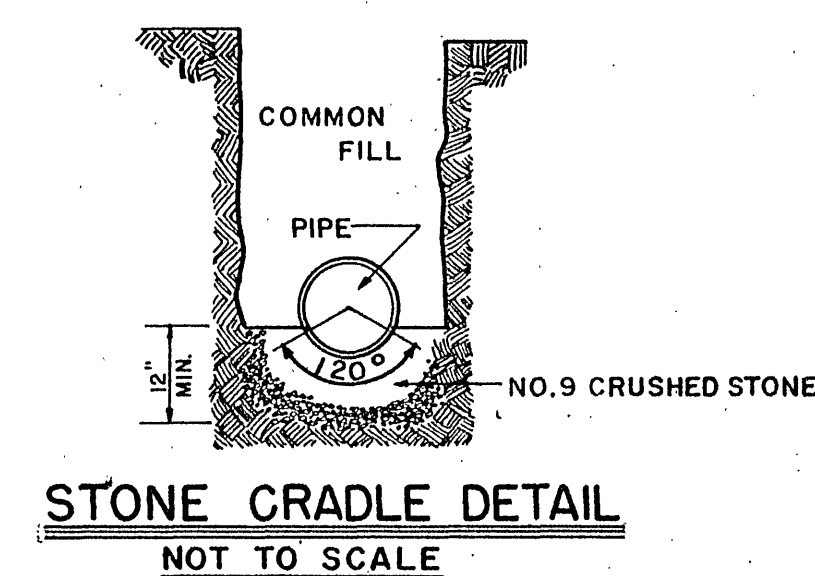
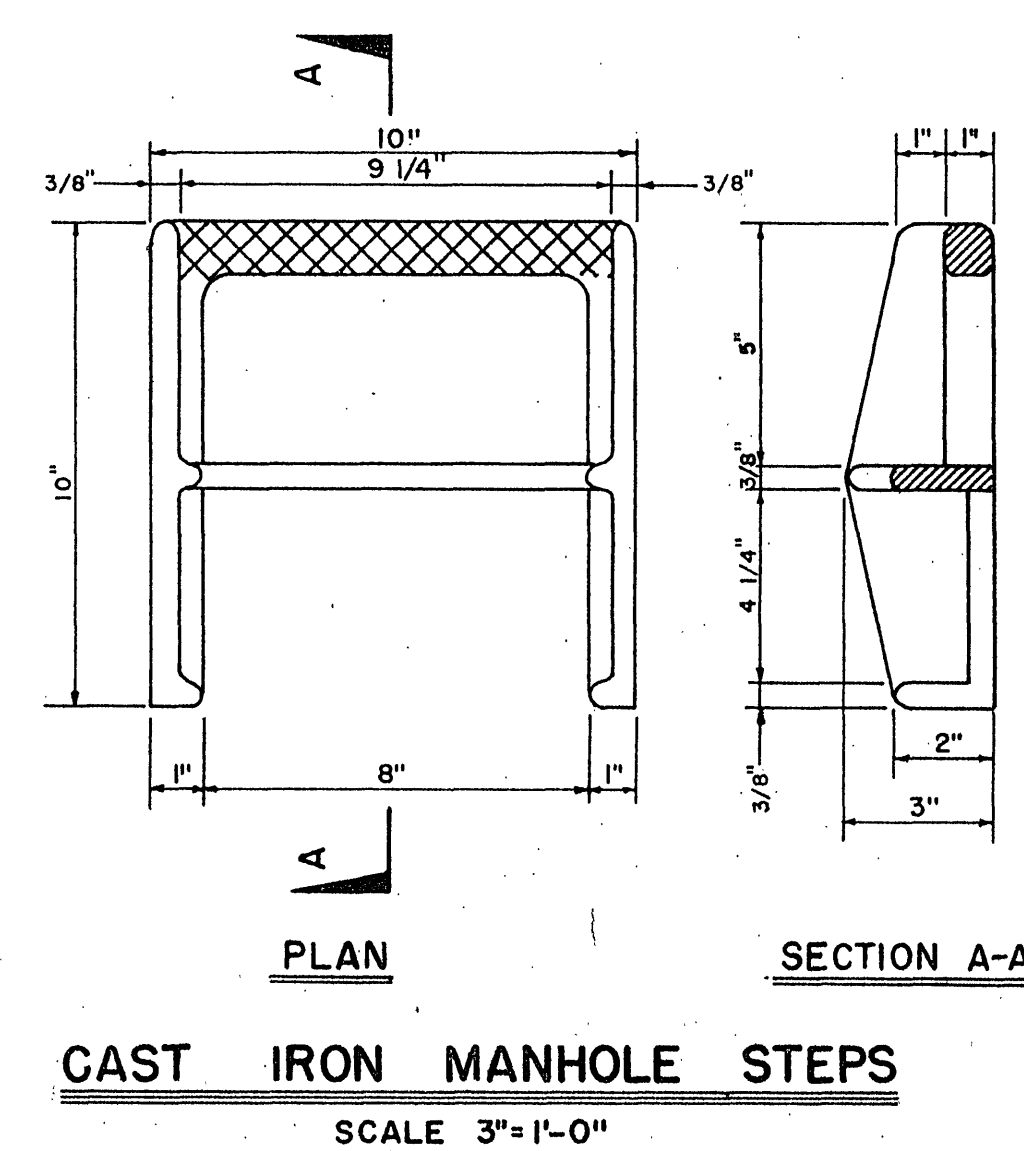
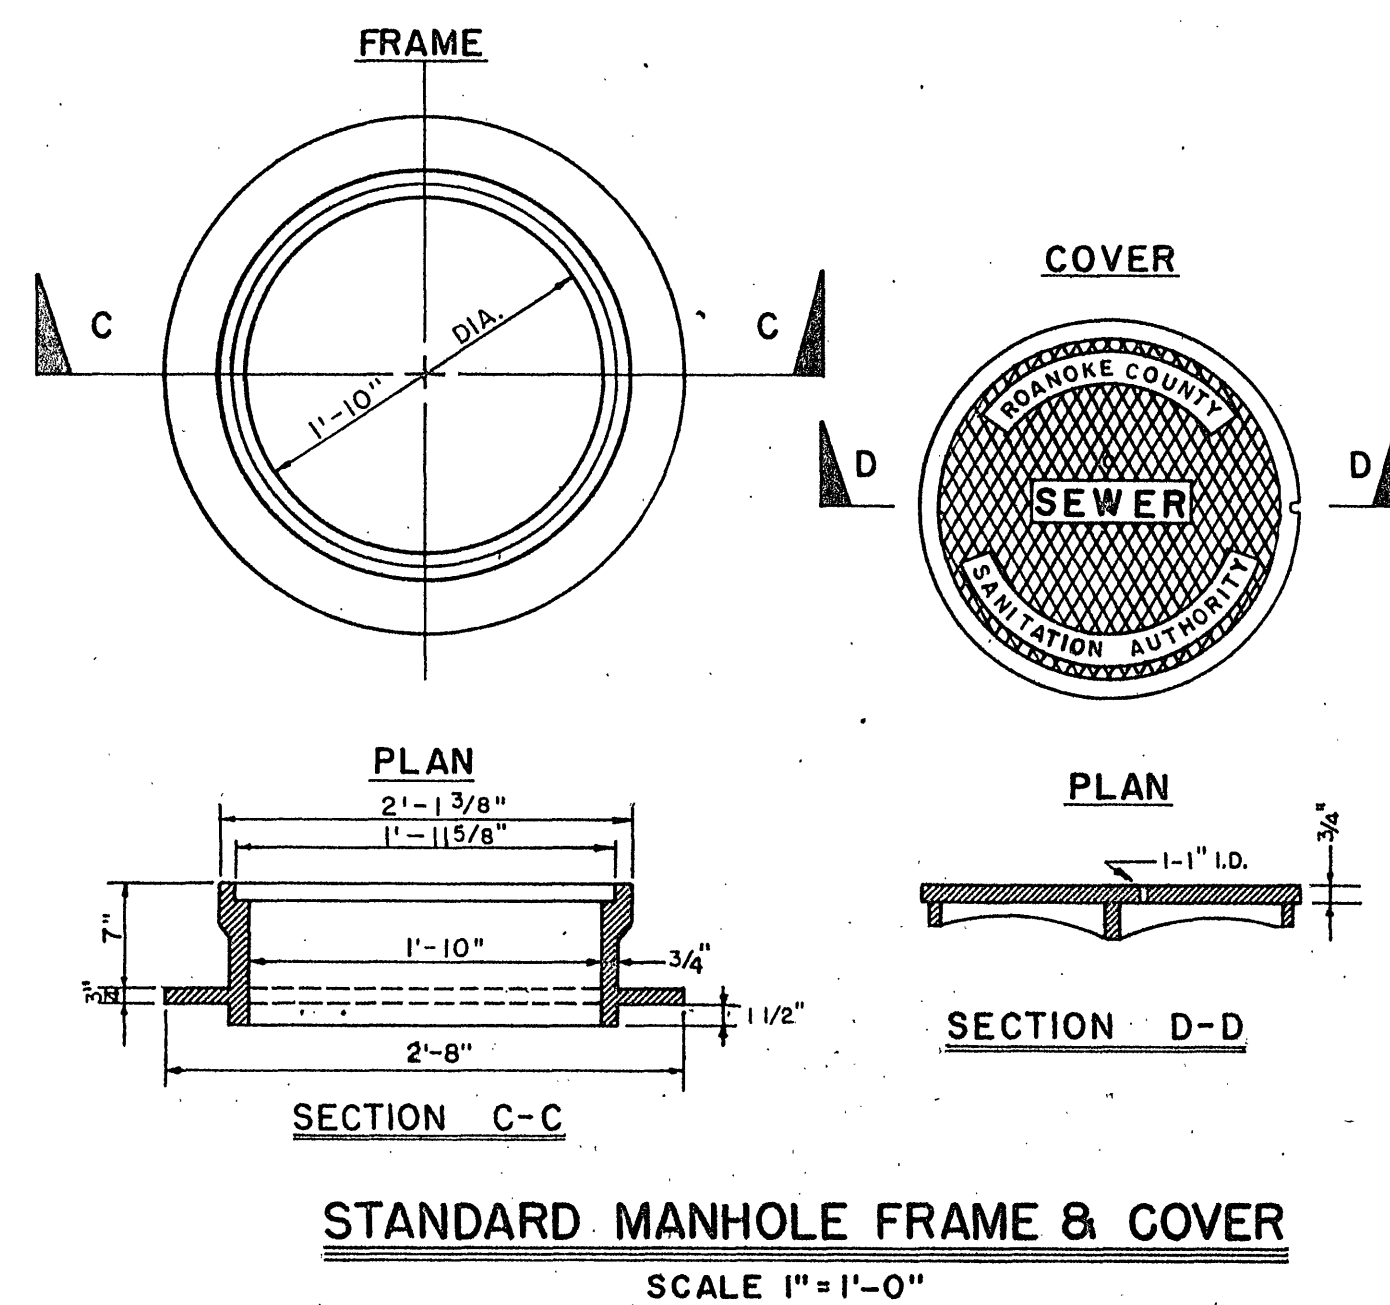
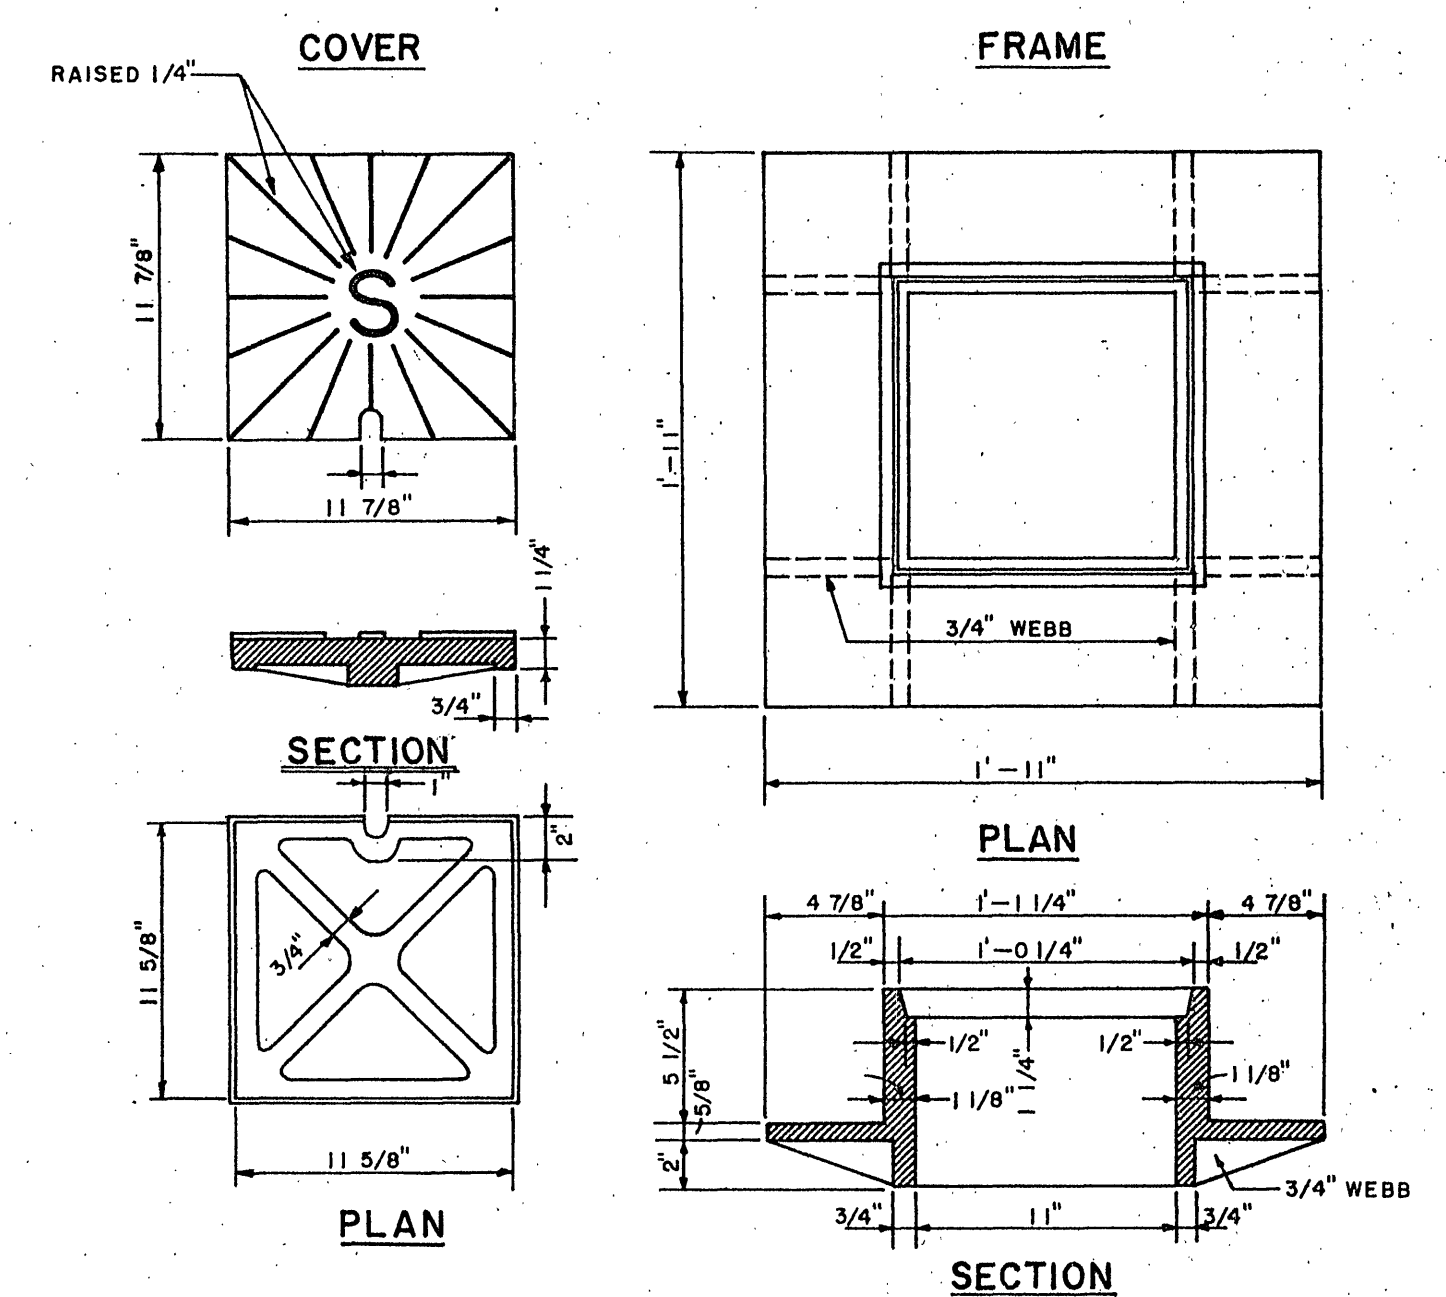
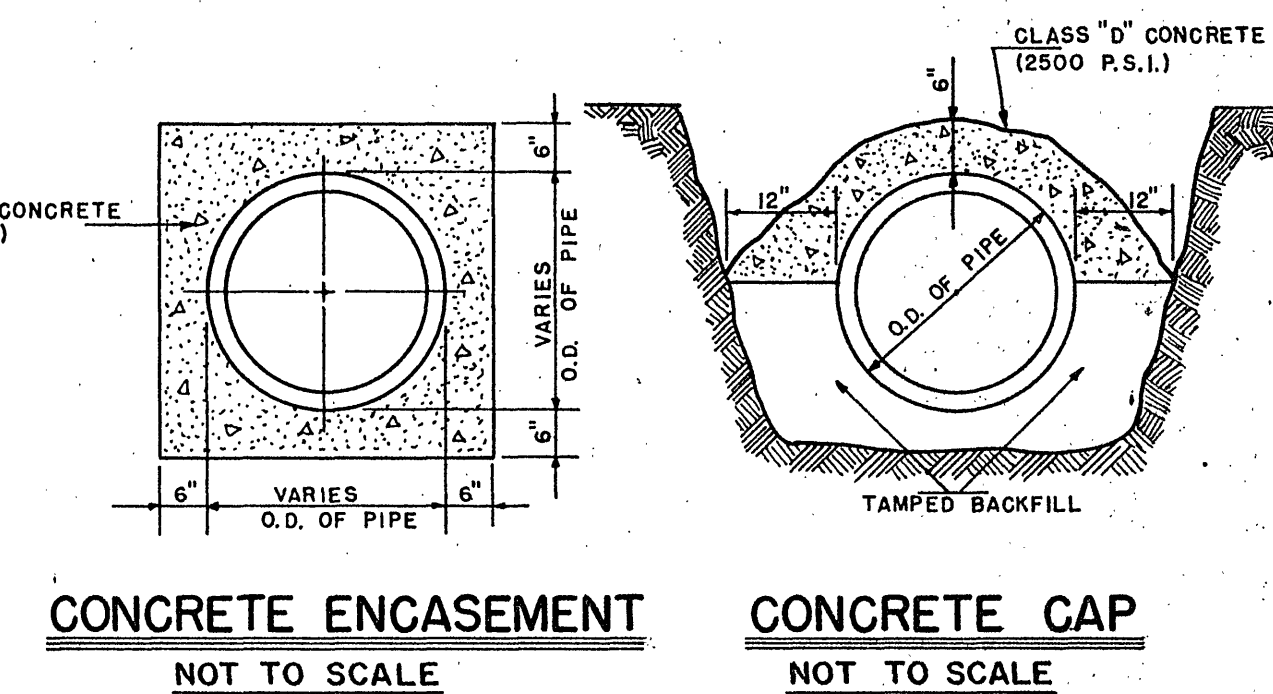
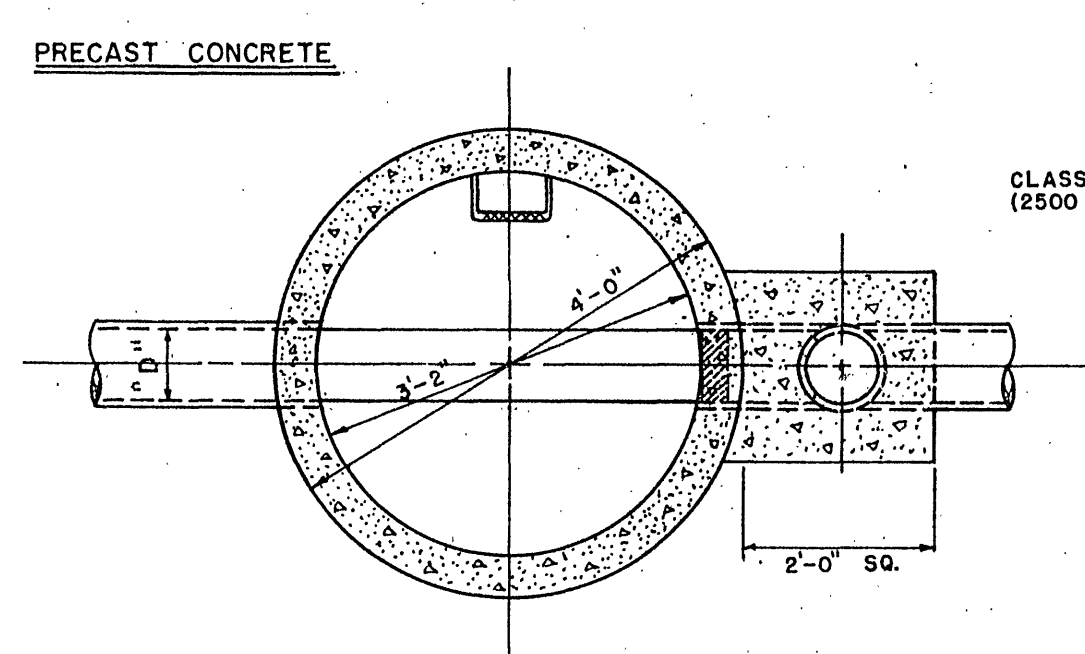
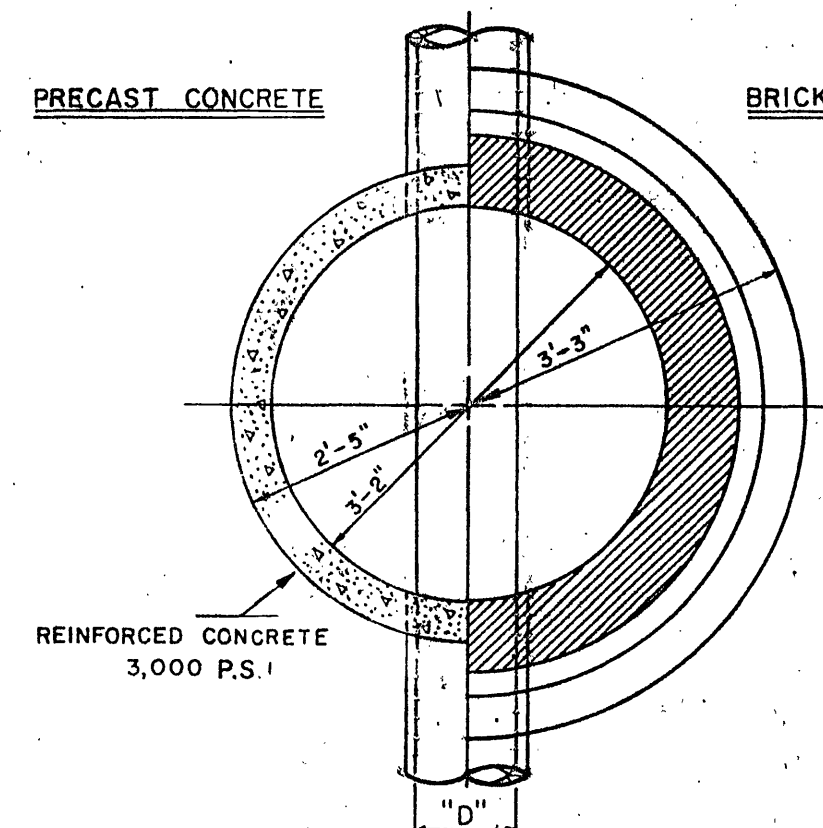
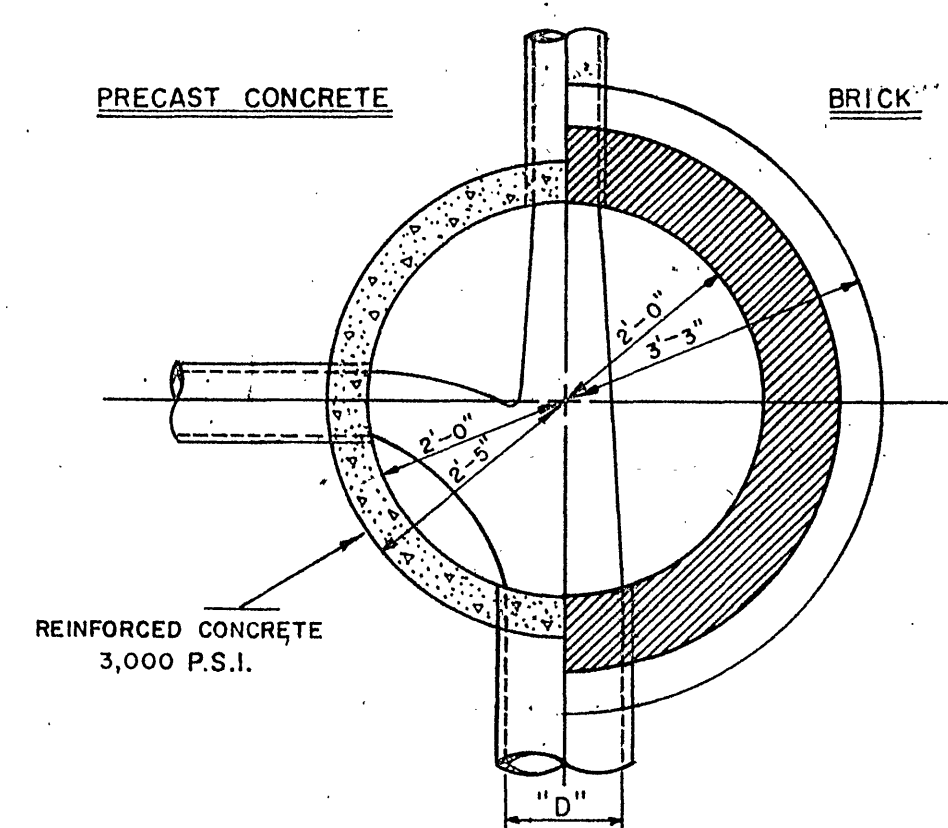
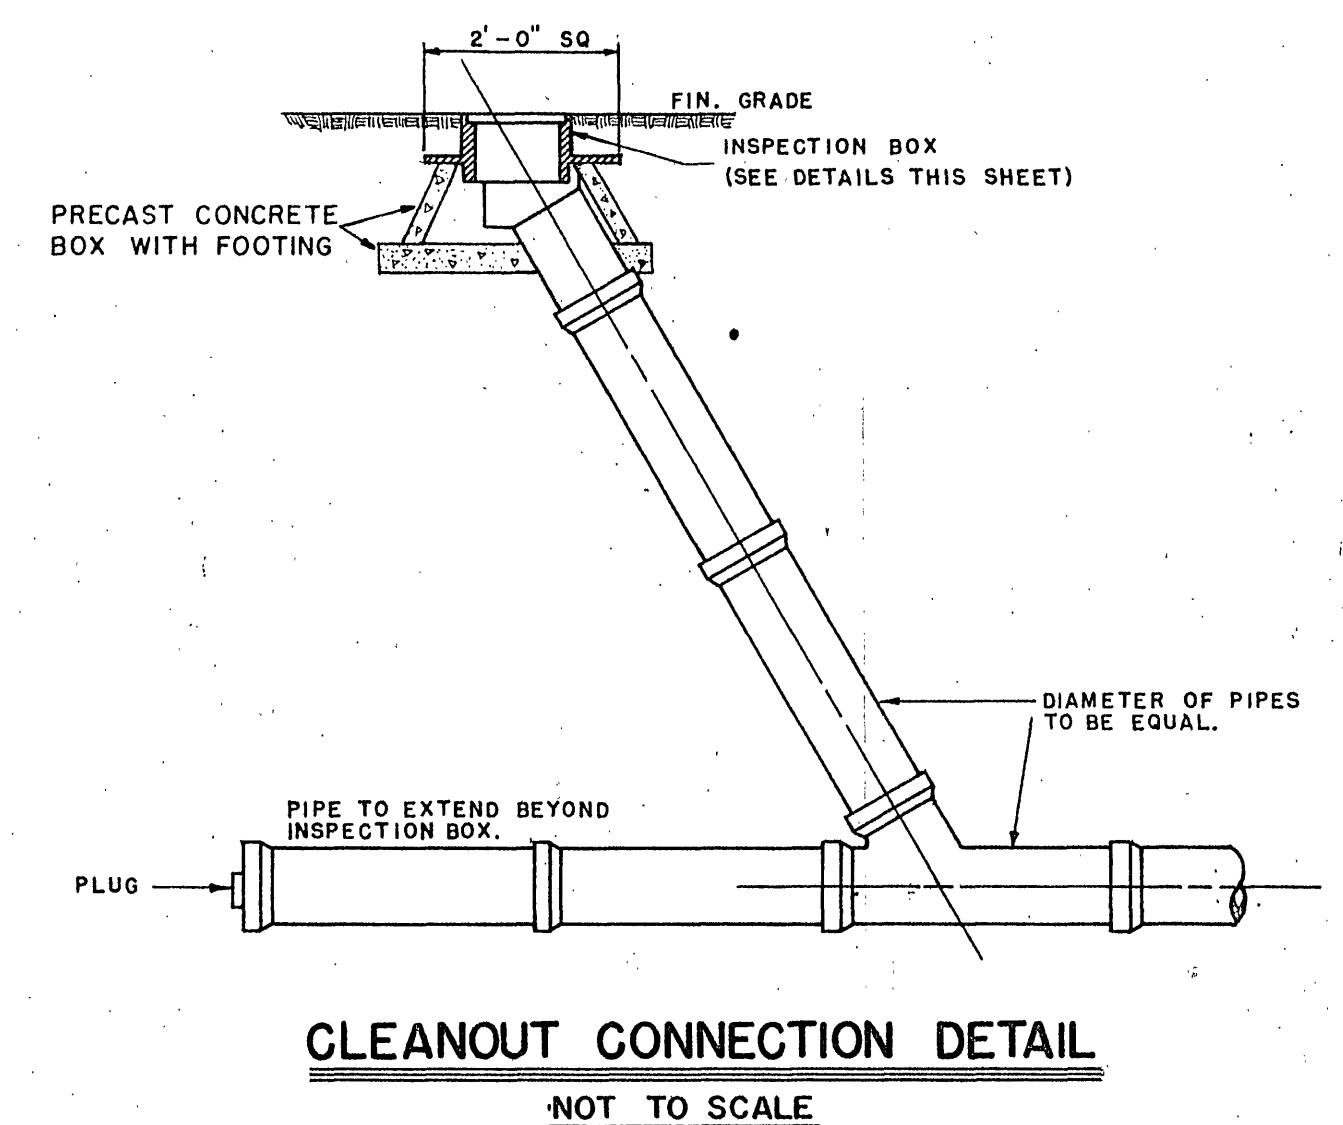
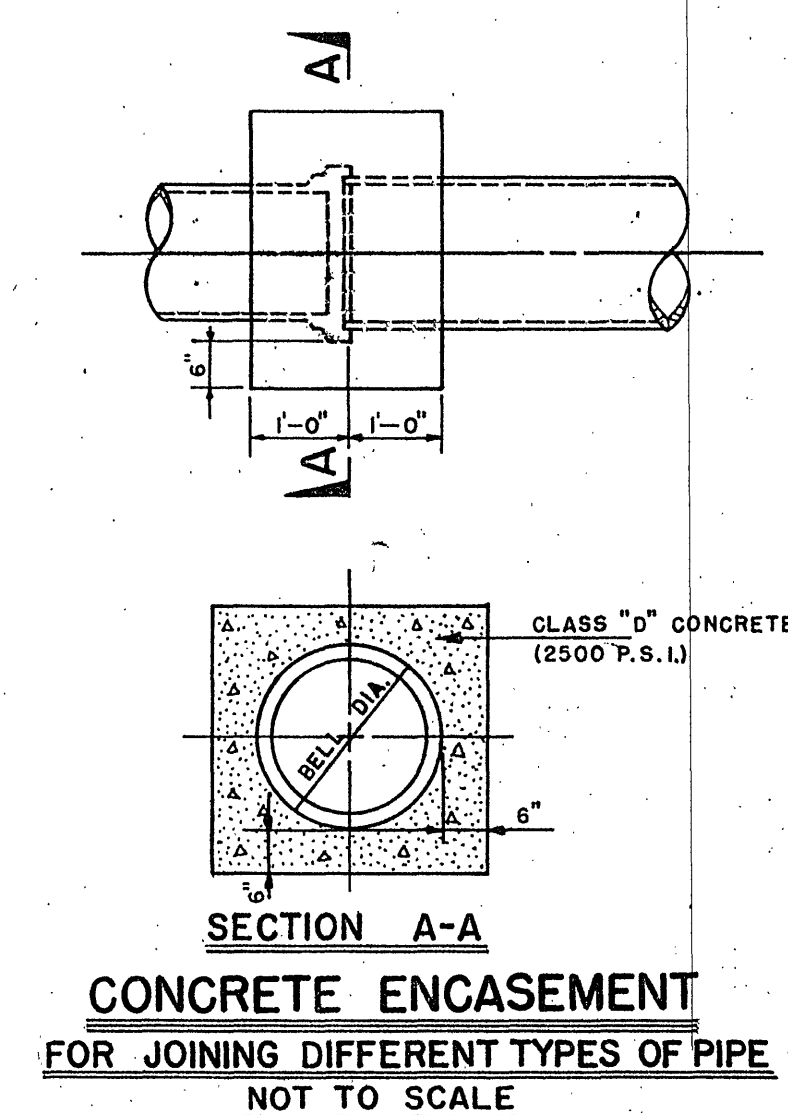
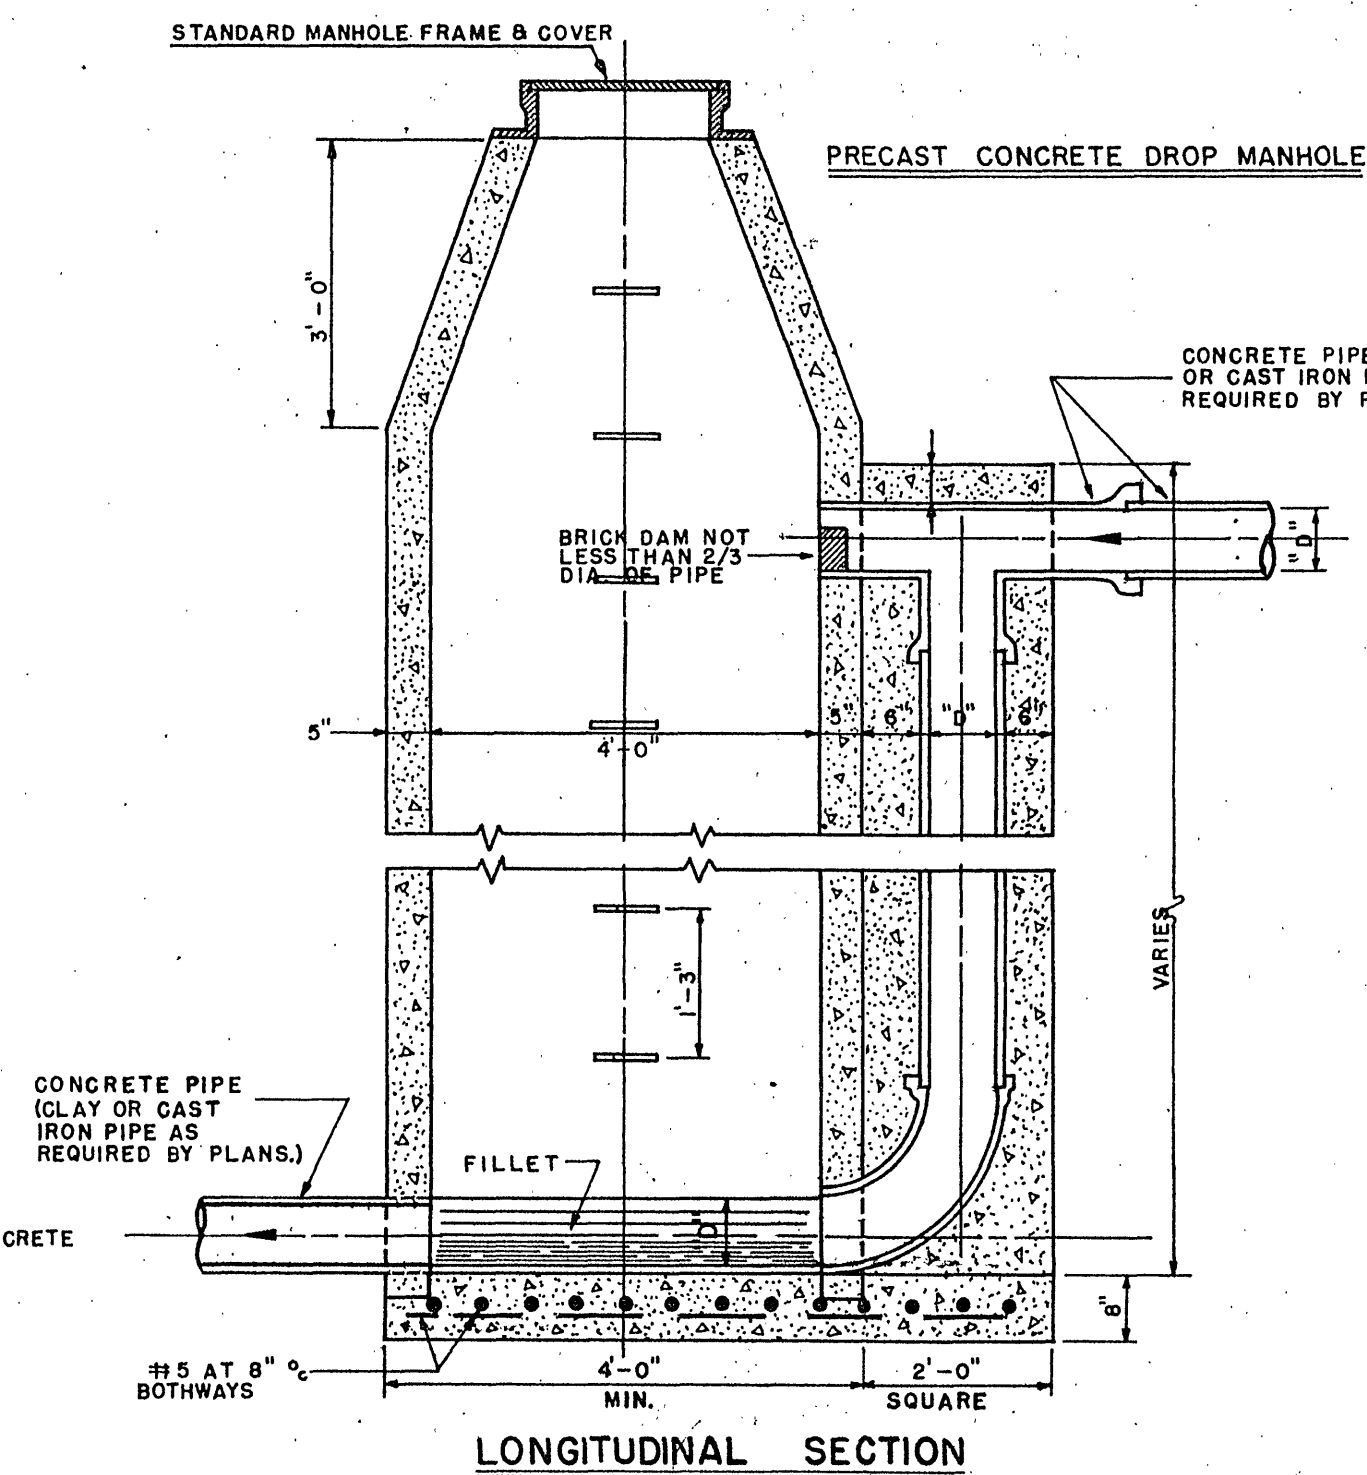


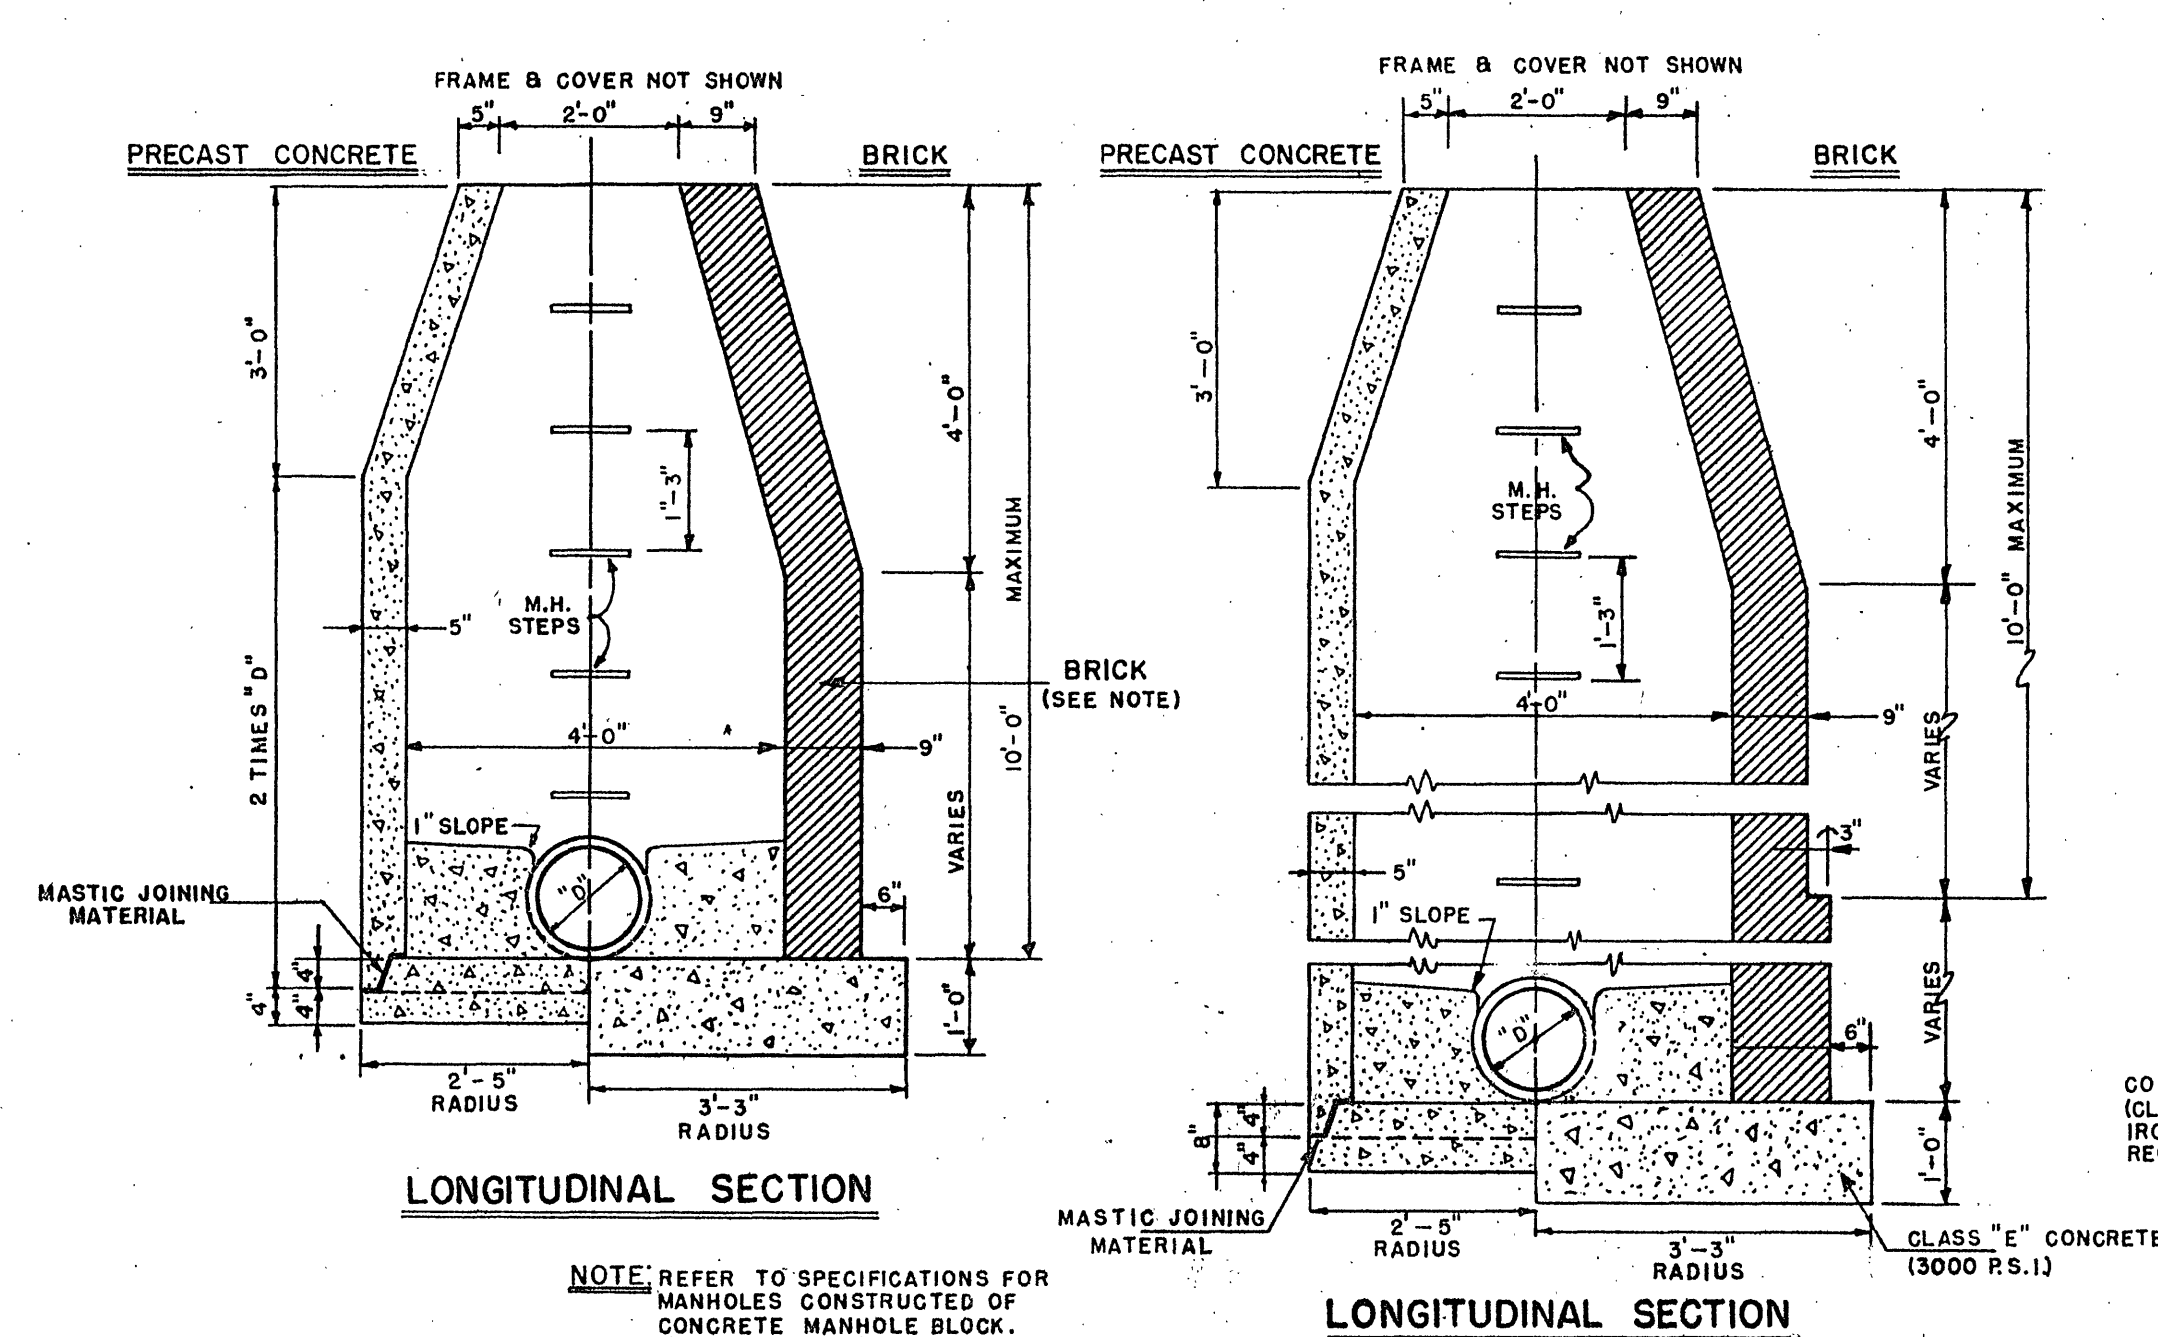

ROANOKE COUNTY PUBLIC SERVICE AUTHORITY ROANOKE COUNTY, VIRGINIA		
SANITARY SEWERAGE SYSTEM		
PROJECT NO. 66-1		
DETAILS		
DESIGNED: W.C.O.	LANGLEY & McDONALD CONSULTING ENGINEERS NORFOLK, VA.	SCALE: AS SHOWN
PLOTTED: G.E.R.		DATE: SEPT. 1, 1966
DRAWN: R.E.P. & G.E.R.		SHEET: 6 OF 6
CHECKED: W.C.O.		DWG. NO. 1945