




(SF)

NOTE: THE CONTRACTOR IS RESPONSIBLE FOR THE DESIGN, CONSTRUCTION AND REMOVAL OF EACH COFFERDAM. THIS DETAIL FROM THE VIRGINIA EROSION AND SEDIMENT CONTROL HANDBOOK IS SHOWN FOR ILLUSTRATION PURPOSES AND DOES NOT NECESSARILY REPRESENT A VIABLE ALTERNATIVE.

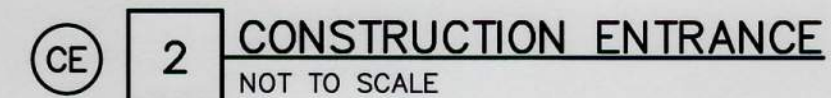


## 2 CONSTRUCTION ENTRANCE

NOT TO SCALE

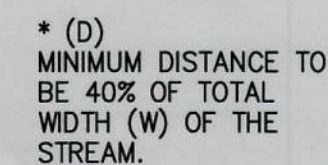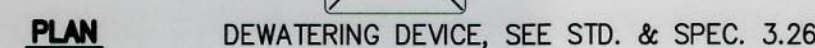


SCALE: N.T.S.

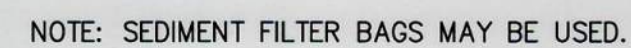

DS

SCALE: N.T.S.

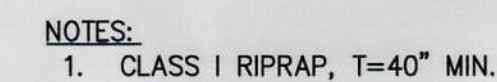

RR

SCALE: N.T.S

## EROSION & SEDIMENT CONTROL DETAILS

Drawing No.:

**C-502**