


|                                      |  |      |       |       |         |  |  |  |  |
|--------------------------------------|--|------|-------|-------|---------|--|--|--|--|
| DATE STARTED                         |  |      |       |       | 5-16-73 |  |  |  |  |
| DATE COMP.                           |  |      |       |       | 9-4-73  |  |  |  |  |
| FEET MAIN                            |  | SIZE | VALVE | VAULT | BOX     |  |  |  |  |
| 1054'                                |  | 6"   | 1     | 1     |         |  |  |  |  |
| F.H. COMP.                           |  |      |       |       |         |  |  |  |  |
| F.H. STUB ONLY                       |  | 6"   | 1     | 1     |         |  |  |  |  |
| SERV. INS. BY: J.F. ST. CLAIR        |  |      |       |       |         |  |  |  |  |
| MAINS INS. BY: J.F. ST. CLAIR        |  |      |       |       |         |  |  |  |  |
| NO. 3/4" SERV. INS. 23 BY CONTRACTOR |  |      |       |       |         |  |  |  |  |
| CITY OR CO. 4 BY R.W.D.              |  |      |       |       |         |  |  |  |  |
| DEPT. INSP. PAGANS                   |  |      |       |       |         |  |  |  |  |

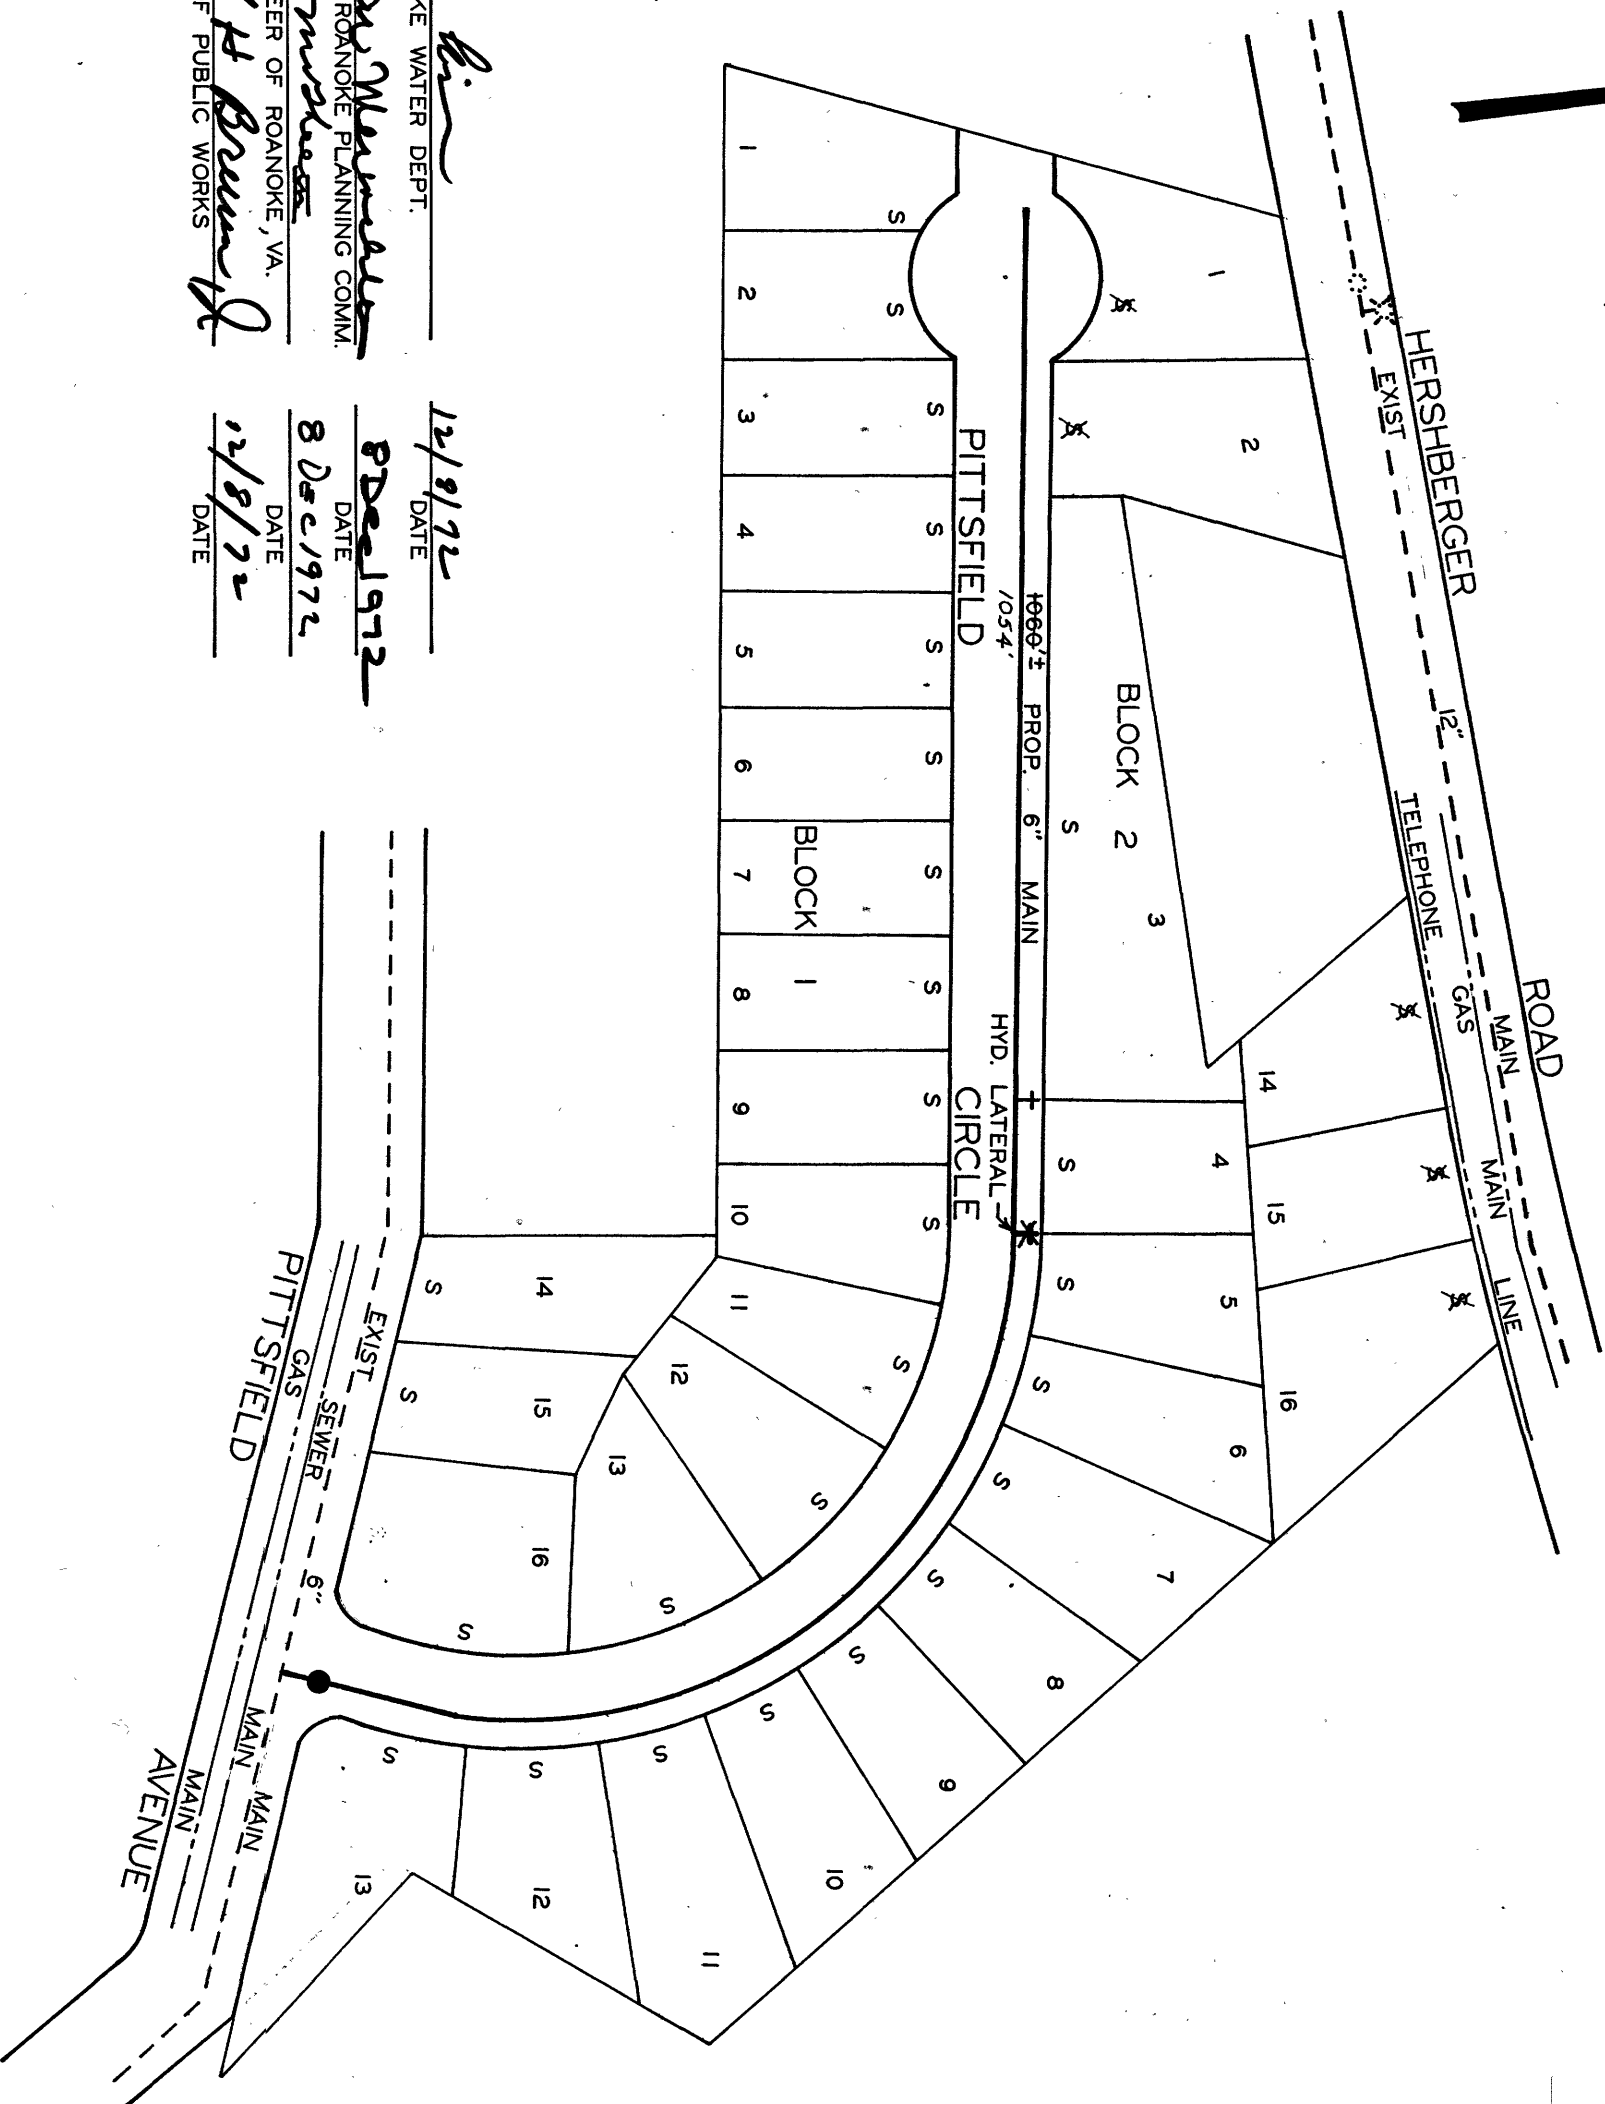

*H.B. Li*  
MGR. ROANOKE WATER DEPT.  
*Larry Mervale*  
AGENT FOR ROANOKE PLANNING COMM.  
*Sam H. Hurdless*  
CITY ENGINEER OF ROANOKE, VA.  
*David H. Brown*  
DIRECTOR OF PUBLIC WORKS

12/8/72  
DATE  
8 Dec 1972  
DATE  
8 Dec 1972  
DATE  
12/8/72  
DATE

WATER DEPARTMENT  
CITY OF ROANOKE, VA.  
PITTSFIELD CIRCLE N.W.  
SCALE - 1"=100'  
DRAWN BY C.A.H. DEC. 8, 1972  
DIST. MAP 256  
72-58