

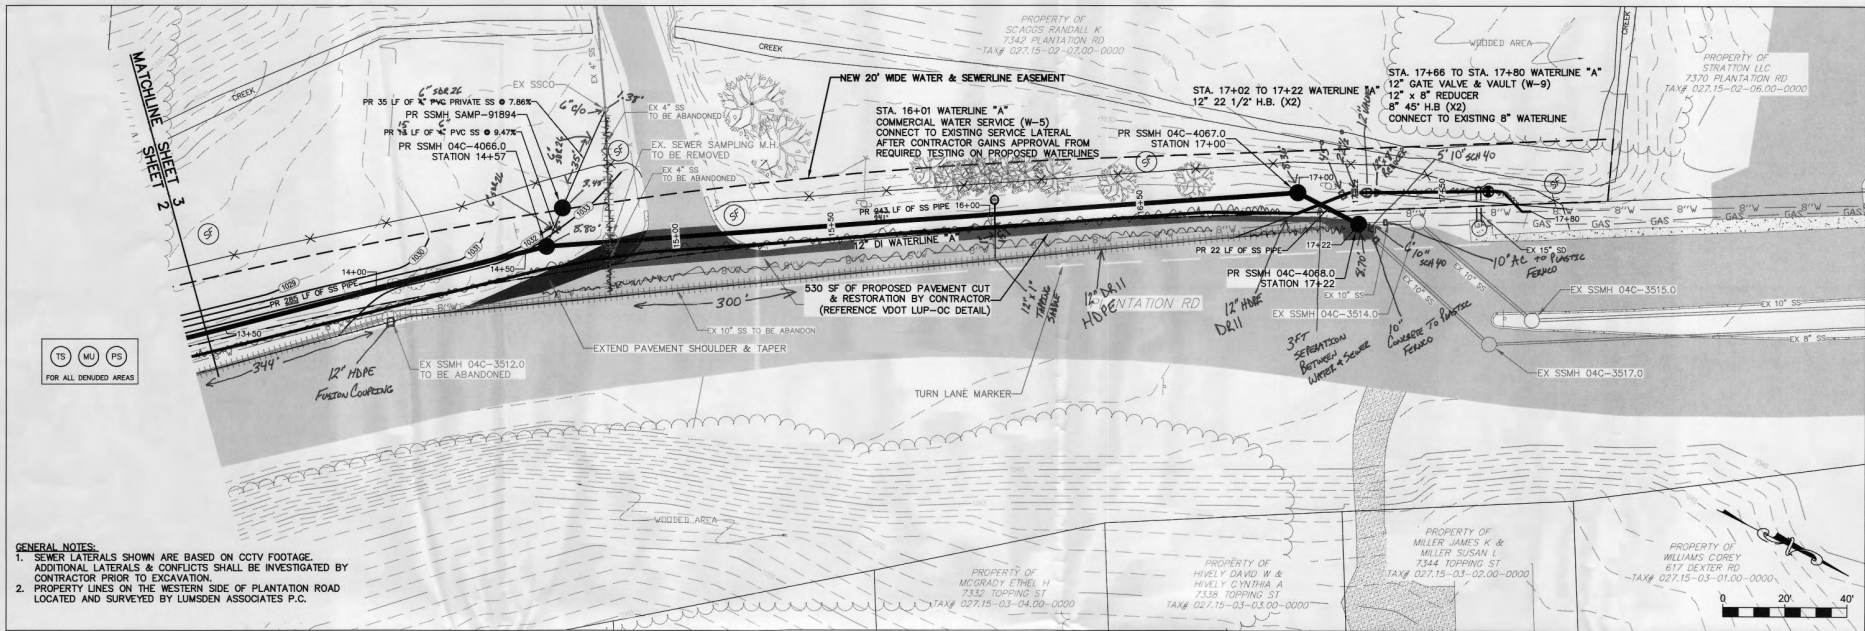


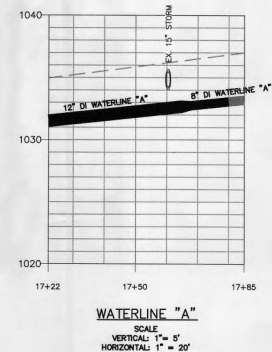

- GENERAL NOTES:**
- SEWER LATERALS SHOWN ARE BASED ON CCTV FOOTAGE. ADDITIONAL LATERALS & CONFLICTS SHALL BE INVESTIGATED BY CONTRACTOR PRIOR TO EXCAVATION.
 - PROPERTY LINES ON THE WESTERN SIDE OF PLANTATION ROAD LOCATED AND SURVEYED BY LUMSDEN ASSOCIATES P.C.

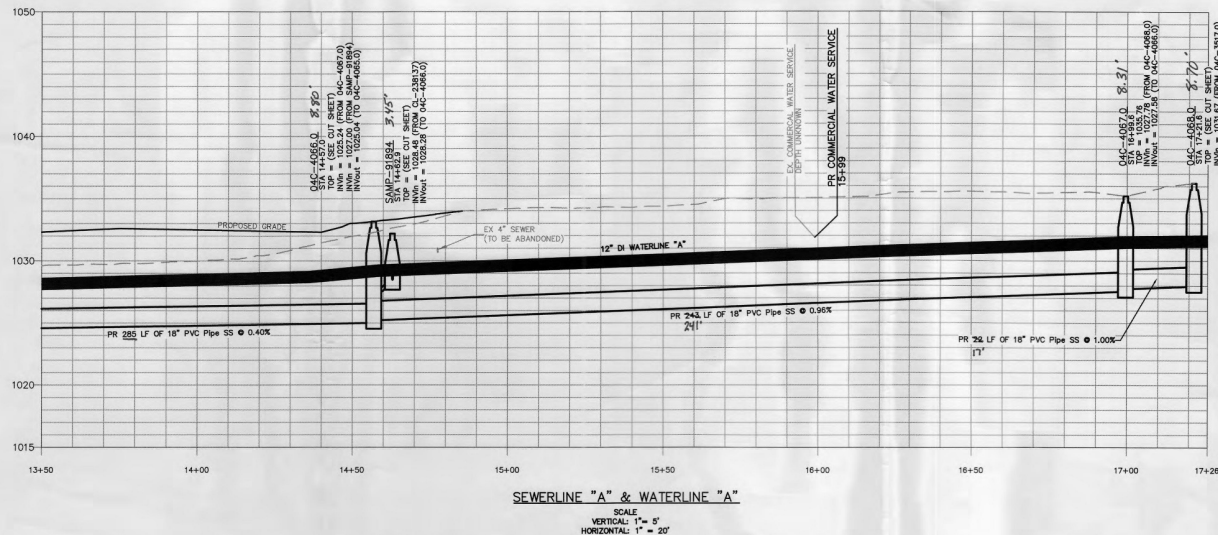

WESTERN VIRGINIA
WATER AUTHORITY
ENGINEERING SERVICES
601 S. JEFFERSON ST. SUITE 300
ROANOKE, VA 24011
540-853-5700

PLANTATION ROAD SEWER
REPLACEMENT
PLAN & PROFILE

Rev	Description	Date	By
1	ADD G-14 REFERENCE NOTE 01/06/21	01/06/21	DRJ
2	VDOT LUP-OC DETAIL CALLOUT 01/14/21	01/14/21	NSS

Designed: NSS, DRJ
Drawn: AJC
Checked: DRJ, JWR
Approved: JWR
Date: DEC 2019
Project: SCIP

3
Sheet 3 of 7