



DATE	BY	REVIEWED	DATE
PLAN		NOTE BOOK	
NO. 1		NO. 2	

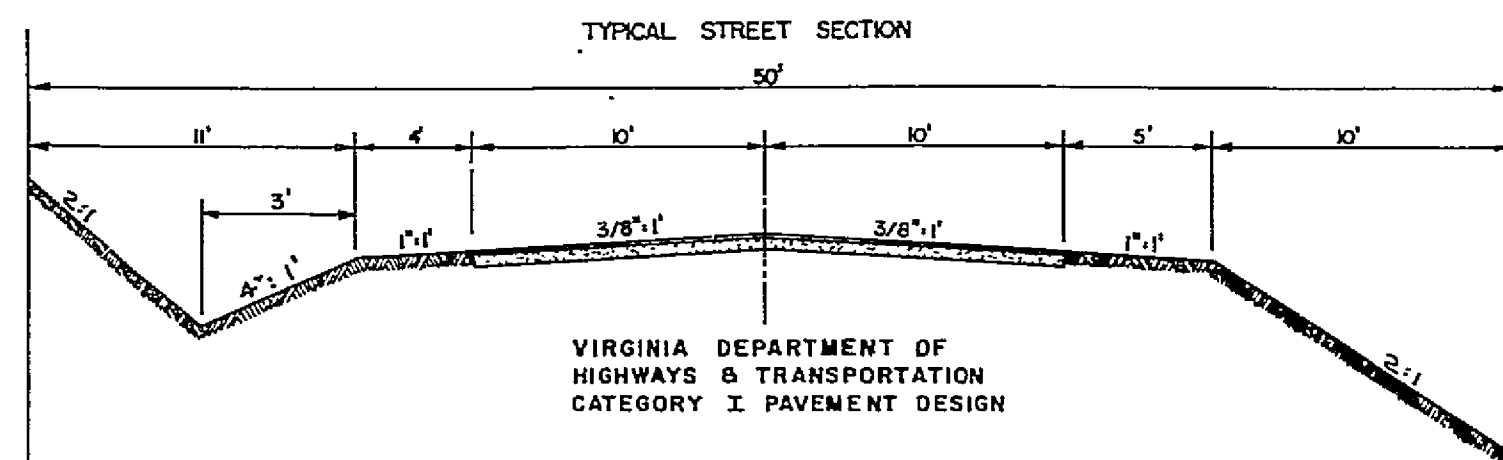


ORLANDO COURT—STA. 10+11 TO 18+75
SAMANTHA CIRCLE—STA. 10+11 TO 14+62
BOLEJACK BLVD.—STA. 7+55 TO 13+88

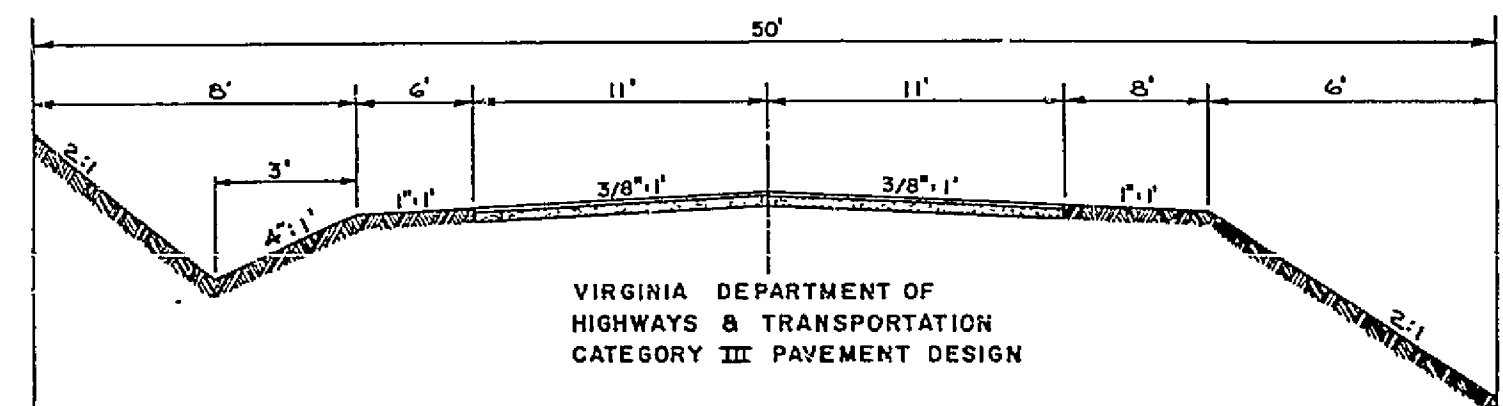

ORLANDO AVENUE, STA. 9+51 TO 21+71


TYPICAL STREET SECTIONS
NO SCALE

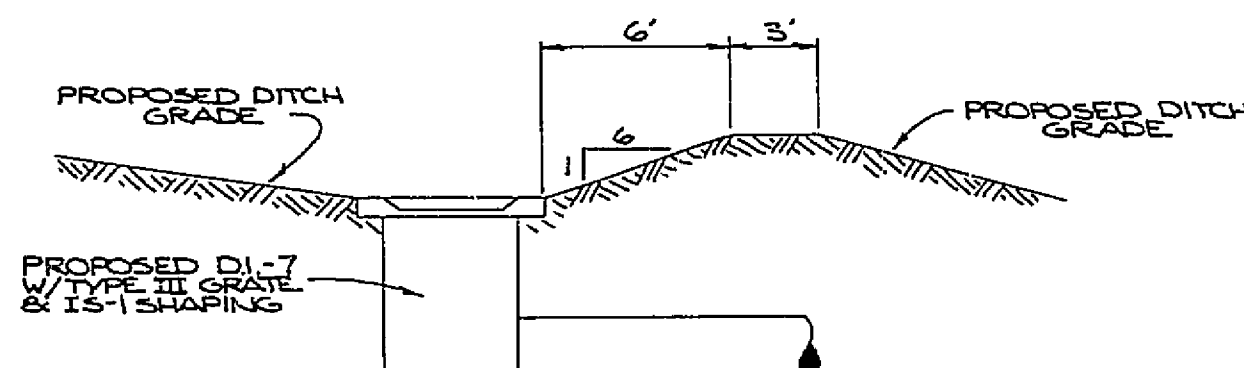

TYPICAL DROP INLET AND BERM
NO SCALE

NOTE: 55' RADIUS TEMPORARY TURNAROUND SEGMENTS SHALL REVERT TO ADJOINING OWNERS, WHEN STREET IS EXTENDED.

BENCH MARK:
SEE SHEET 6 OF 13

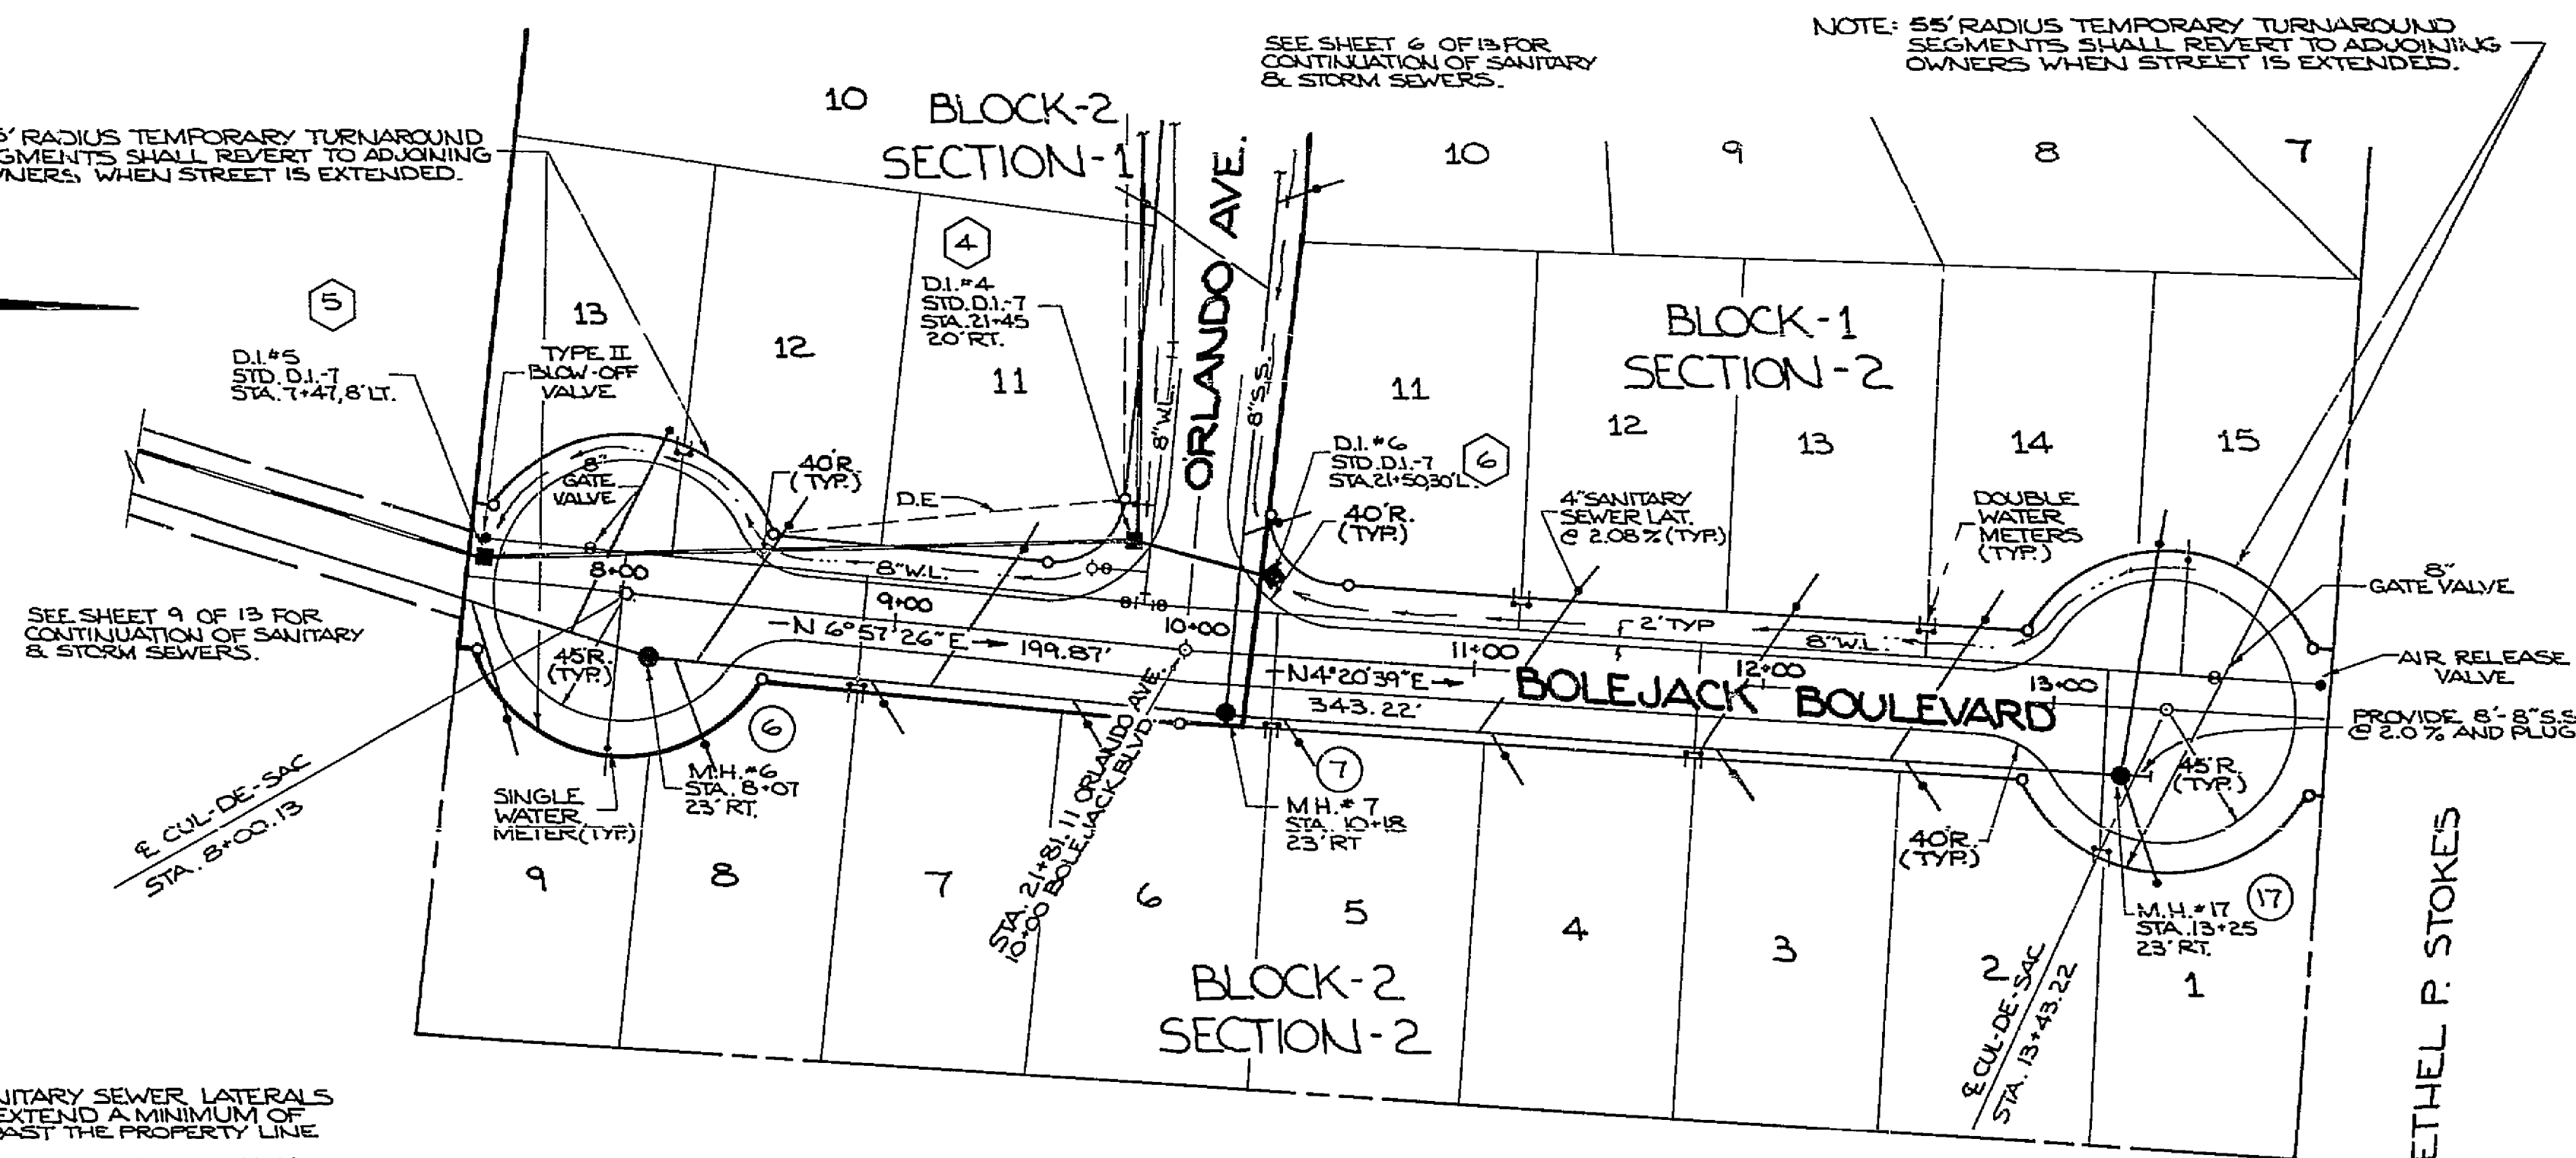

- NOTE: 1. ALL SANITARY SEWER LATERALS SHALL EXTEND A MINIMUM OF 15' PAST THE PROPERTY LINE.
2. ALL STANDARD D.I.-7'S SHALL HAVE A TYPE III GRATE.
3. V.D.O.T. STD. 13-1 SHAPING WILL BE REQUIRED ON ALL STORM DRAINAGE STRUCTURES.


NOTE: CONTRACTOR SHALL GRADE RIGHT SIDE OF BOLEJACK BLVD. TO ALLOW SHEET FLOW FROM STA. 7+55 TO STA. 13+88

RAYMOND B. &
HAMNER W. MEADOR
D.B. 28 PG. 279
TAX N° 38 12-5-10

COMMONWEALTH OF VIRGINIA
JOHN T. PARKER
CIVIL ENGINEER
CERTIFICATE NO. 5447
REGISTERED PROFESSIONAL ENGINEER

SCALE: 1"=50' HORIZONTAL
1"=10' VERTICAL

BOLEJACK BOULEVARD

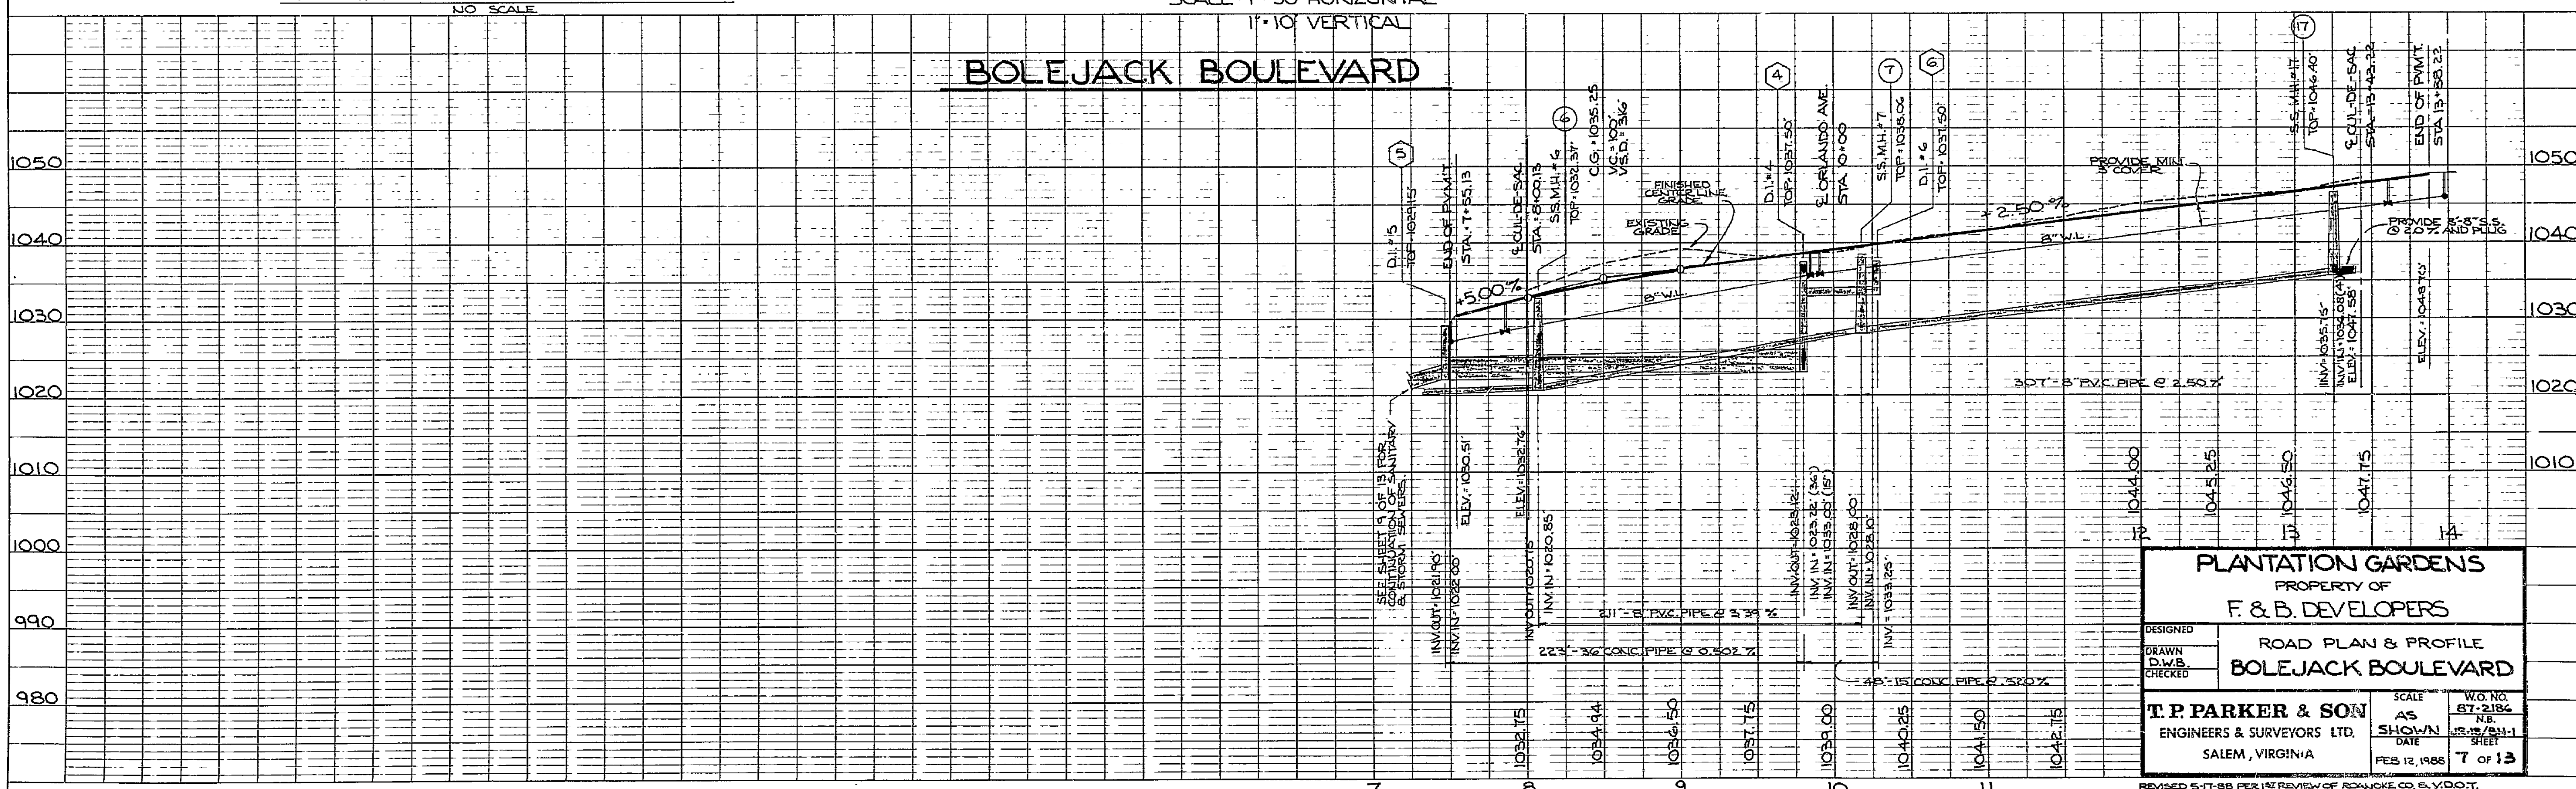

DESIGNED		DRAWN		CHECKED	
T. P. PARKER & SON		AS SHOWN		DATE	
ENGINEERS & SURVEYORS LTD.		SALEM, VIRGINIA		FEB 12, 1988	
SCALE		W.D. NO.		SHEET	
1"=50'		87-2152		7 of 13	

REVISED 5-11-88 PER 1ST REVIEW OF BOLEJACK CO. S.V.D.O.T.

PLATE 1 PLAN-PROFILE D.P.R. & R.E. STANDARD
DETZGUM CORPORATION
PRINTED IN U.S.A.

RC-2731