


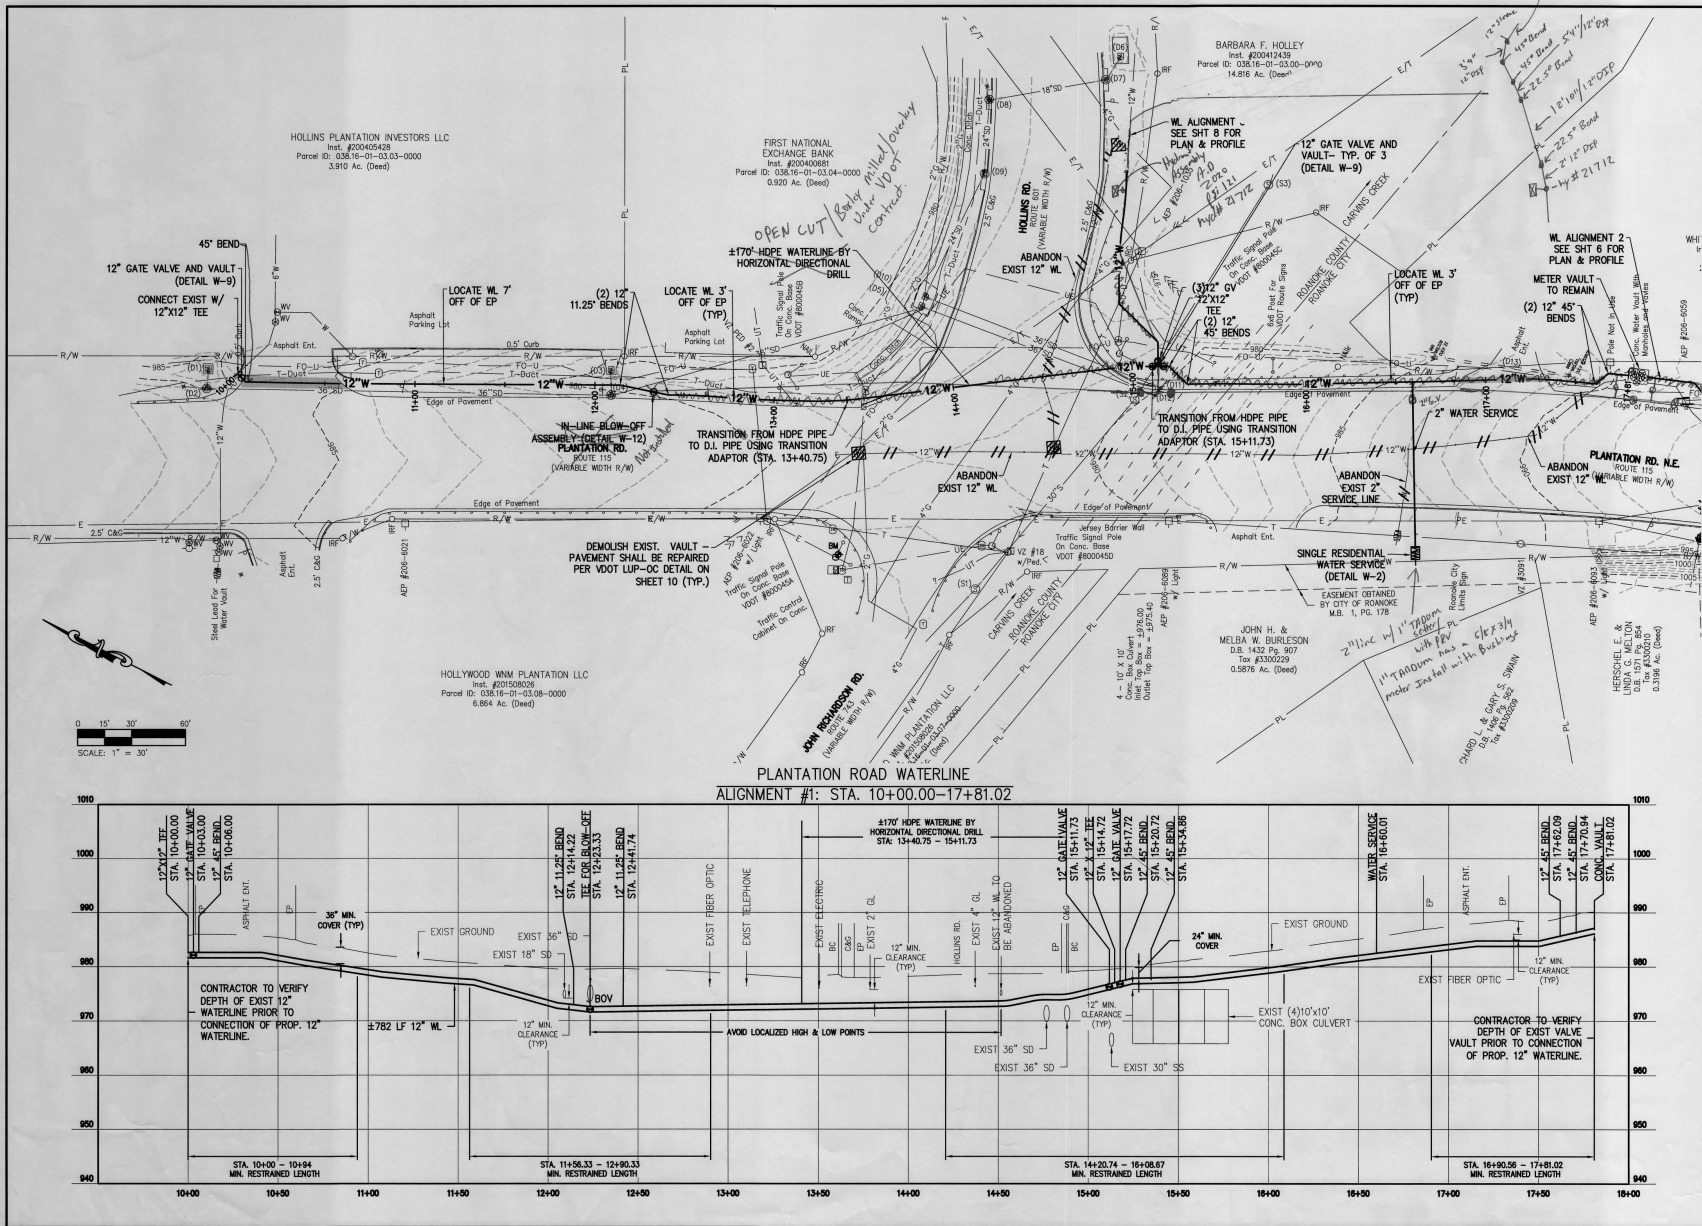

WESTERN VIRGINIA WATER AUTHORITY ROAD AREA WATERLINE REPLACEMENT PROJECT PLAN & PROFILE - ALIGNMENT #1: PLANTATION ROAD ROANOKE, VIRGINIA	
Vertical Scale:	1"=10'
Horizontal Scale:	1"=30'
Commission Number:	4082
Sheet No.:	5

Matthew & Craig
ENGINEERS/SURVEYORS
 701 FIRST STREET, S.W.
 ROANOKE, VA 24004
 TEL: (540) 342-3442
 FAX: (540) 342-1981

APRIL 7, 2021
 Drawn By: DAS
 Designed By: DAS
 Checked By: BCC
 Date: 4/7/2021

REVISIONS
 Date: _____
 Description: _____
 By: _____

APPROVED
 PROJECT MANAGER
 DATE: 4-7-21