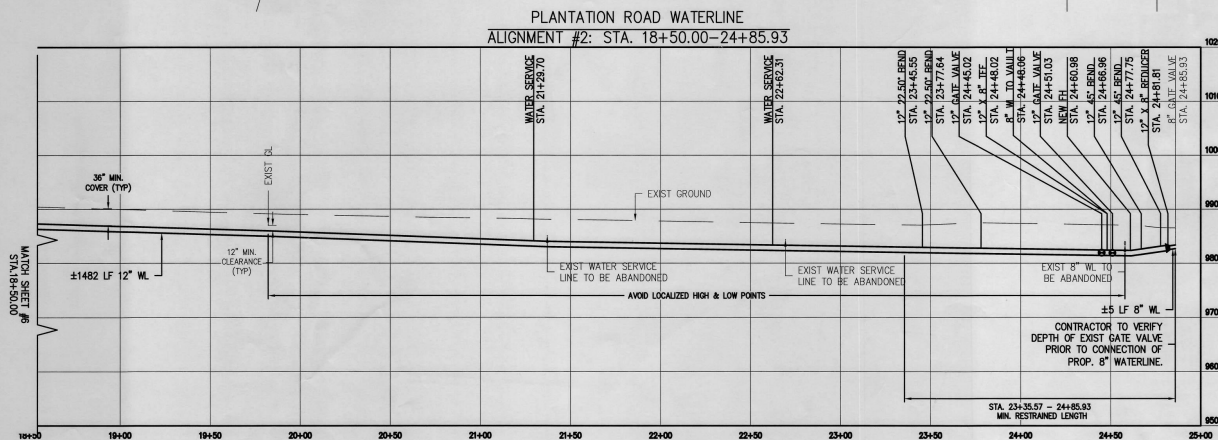
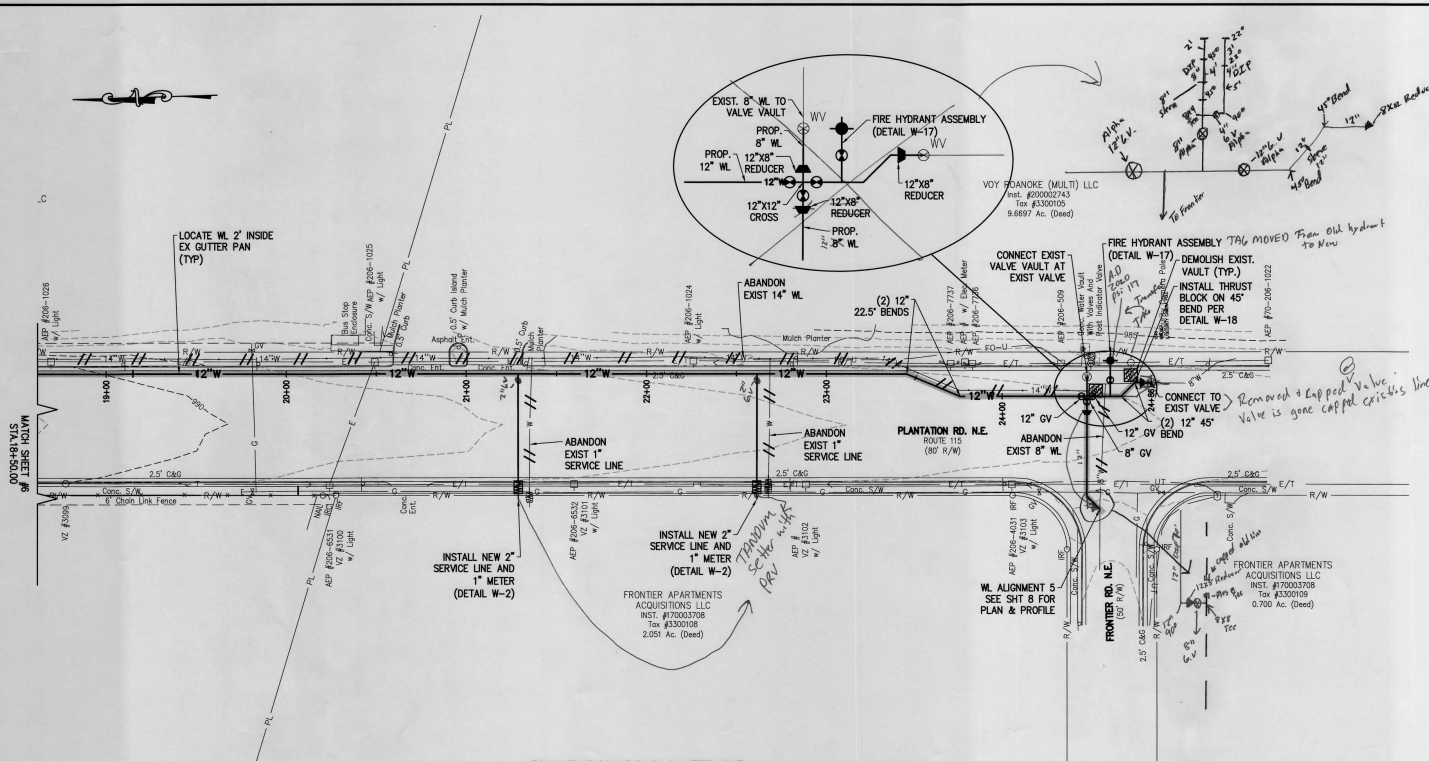


Revisions	Date	By	Check

Drawn By: DAC	Designed By: DAC	Checked By: DAC	Date: 4/17/2021
---------------	------------------	-----------------	-----------------

Matthew C. Craig
ENGINEER/ARCHITECT
701 WEST STREET, S.W.
ROANOKE, VA 24004
TEL: (540) 345-5442
FAX: (540) 345-5461

WESTERN VIRGINIA WATER AUTHORITY PLANTATION ROAD AREA WATERLINE REPLACEMENT PROJECT
PLAN & PROFILE - ALIGNMENT #2: PLANTATION ROAD
ROANOKE, VIRGINIA

Vertical Scale: 1"=10'
Horizontal Scale: 1"=30'
Commission Number: 4082
Sheet No.: 7