
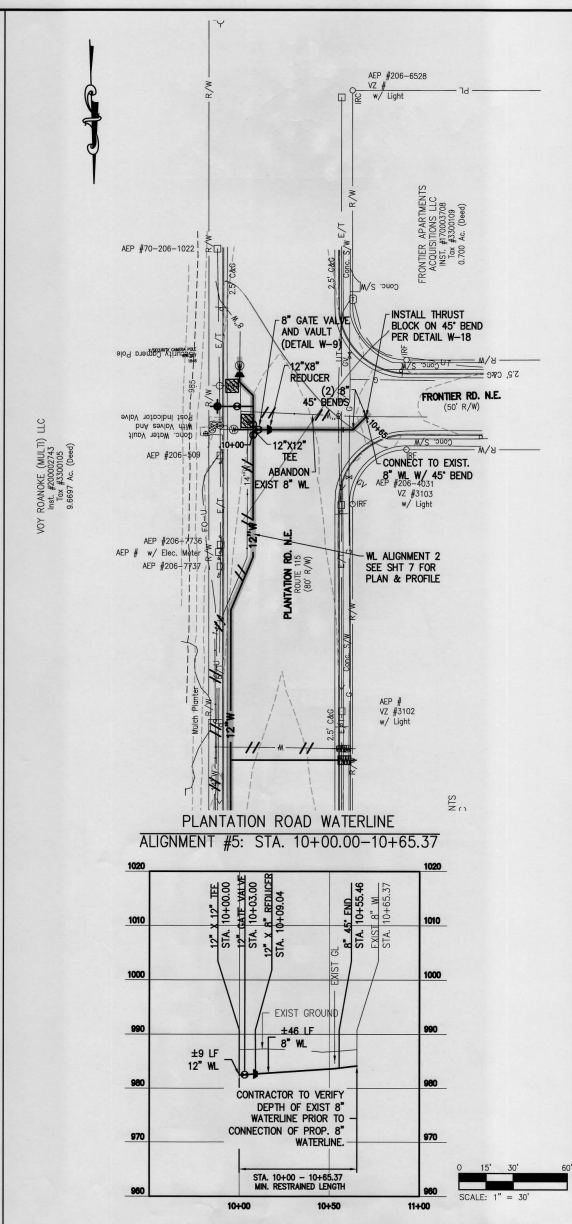
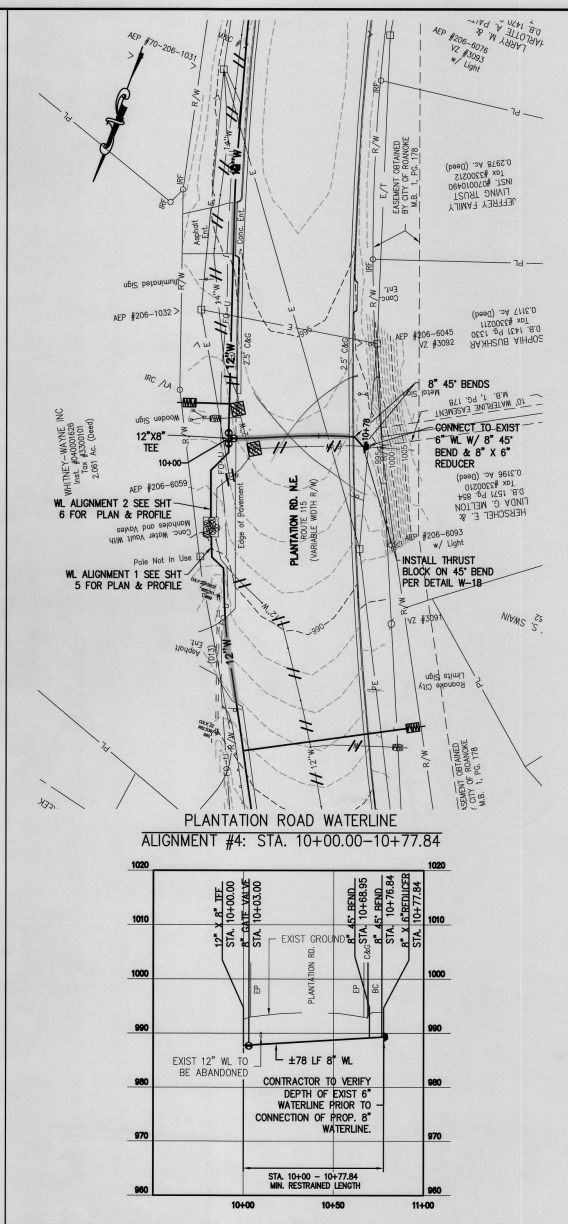


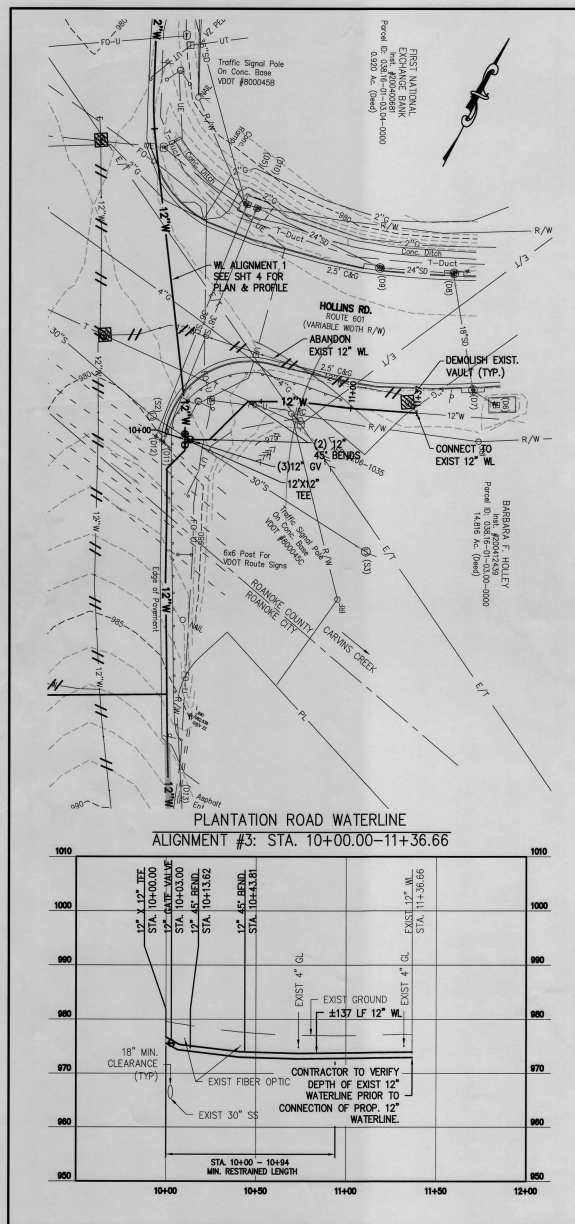

WESTERN VIRGINIA WATER AUTHORITY
 ROAD AREA WATERLINE REPLACEMENT PROJECT
 PLAN & PROFILE
 ALIGNMENT #3-5: PLANTATION ROAD
 ROANOKE, VIRGINIA

Vertical Scale: 1"=10'

Horizontal Scale: 1"=30'

Commission Number: 4082

Sheet No.: 8