

FOR UTILITY ADJUSTMENTS ONLY

DESIGN FEATURES RELATING TO CONSTRUCTION OR TO REGULATION AND CONTROL OF TRAFFIC MAY BE SUBJECT TO CHANGE AS DEEMED NECESSARY BY THE DEPARTMENT

| REVISED | FHWA REGION | STATE | FEDERAL AID PROJECT | ROUTE | STATE PROJECT                     | SHEET NO. |
|---------|-------------|-------|---------------------|-------|-----------------------------------|-----------|
|         | 3           | VA.   |                     | 115   | 0115-080-103, PE-102 RW-202 C-501 | 6(4)      |

UTILITY ADJUSTMENT QUANTITIES


- 4-1 1 - ADJUST EXISTING VALVE BOX  
EXISTING TOP=1139.1  
PROPOSED TOP=1139.8
- 4-A 2 - L.F. RECONSTRUCT EXISTING SANITARY MANHOLE  
EXISTING TOP=1132.2  
PROPOSED TOP=1133.6

ROUTE 115  
UTILITY RELOCATIONS  
JN 7421

ANDERSON  
AND  
ASSOCIATES, Inc.  
Bedford, Virginia

SUPERVISED BY: P.C. SCHIRMER  
DESIGNED BY: P.C. SCHIRMER  
CADD OPERATOR: M.E. CRAWFORD  
REVISED BY: 07 JUNE 90  
PLAN DATE: 07 JUNE 90

| PLAN | NO. | DATE       |
|------|-----|------------|
| 1    | 1   | 07 JUNE 90 |
| 2    | 2   |            |
| 3    | 3   |            |
| 4    | 4   |            |
| 5    | 5   |            |
| 6    | 6   |            |
| 7    | 7   |            |
| 8    | 8   |            |
| 9    | 9   |            |
| 10   | 10  |            |

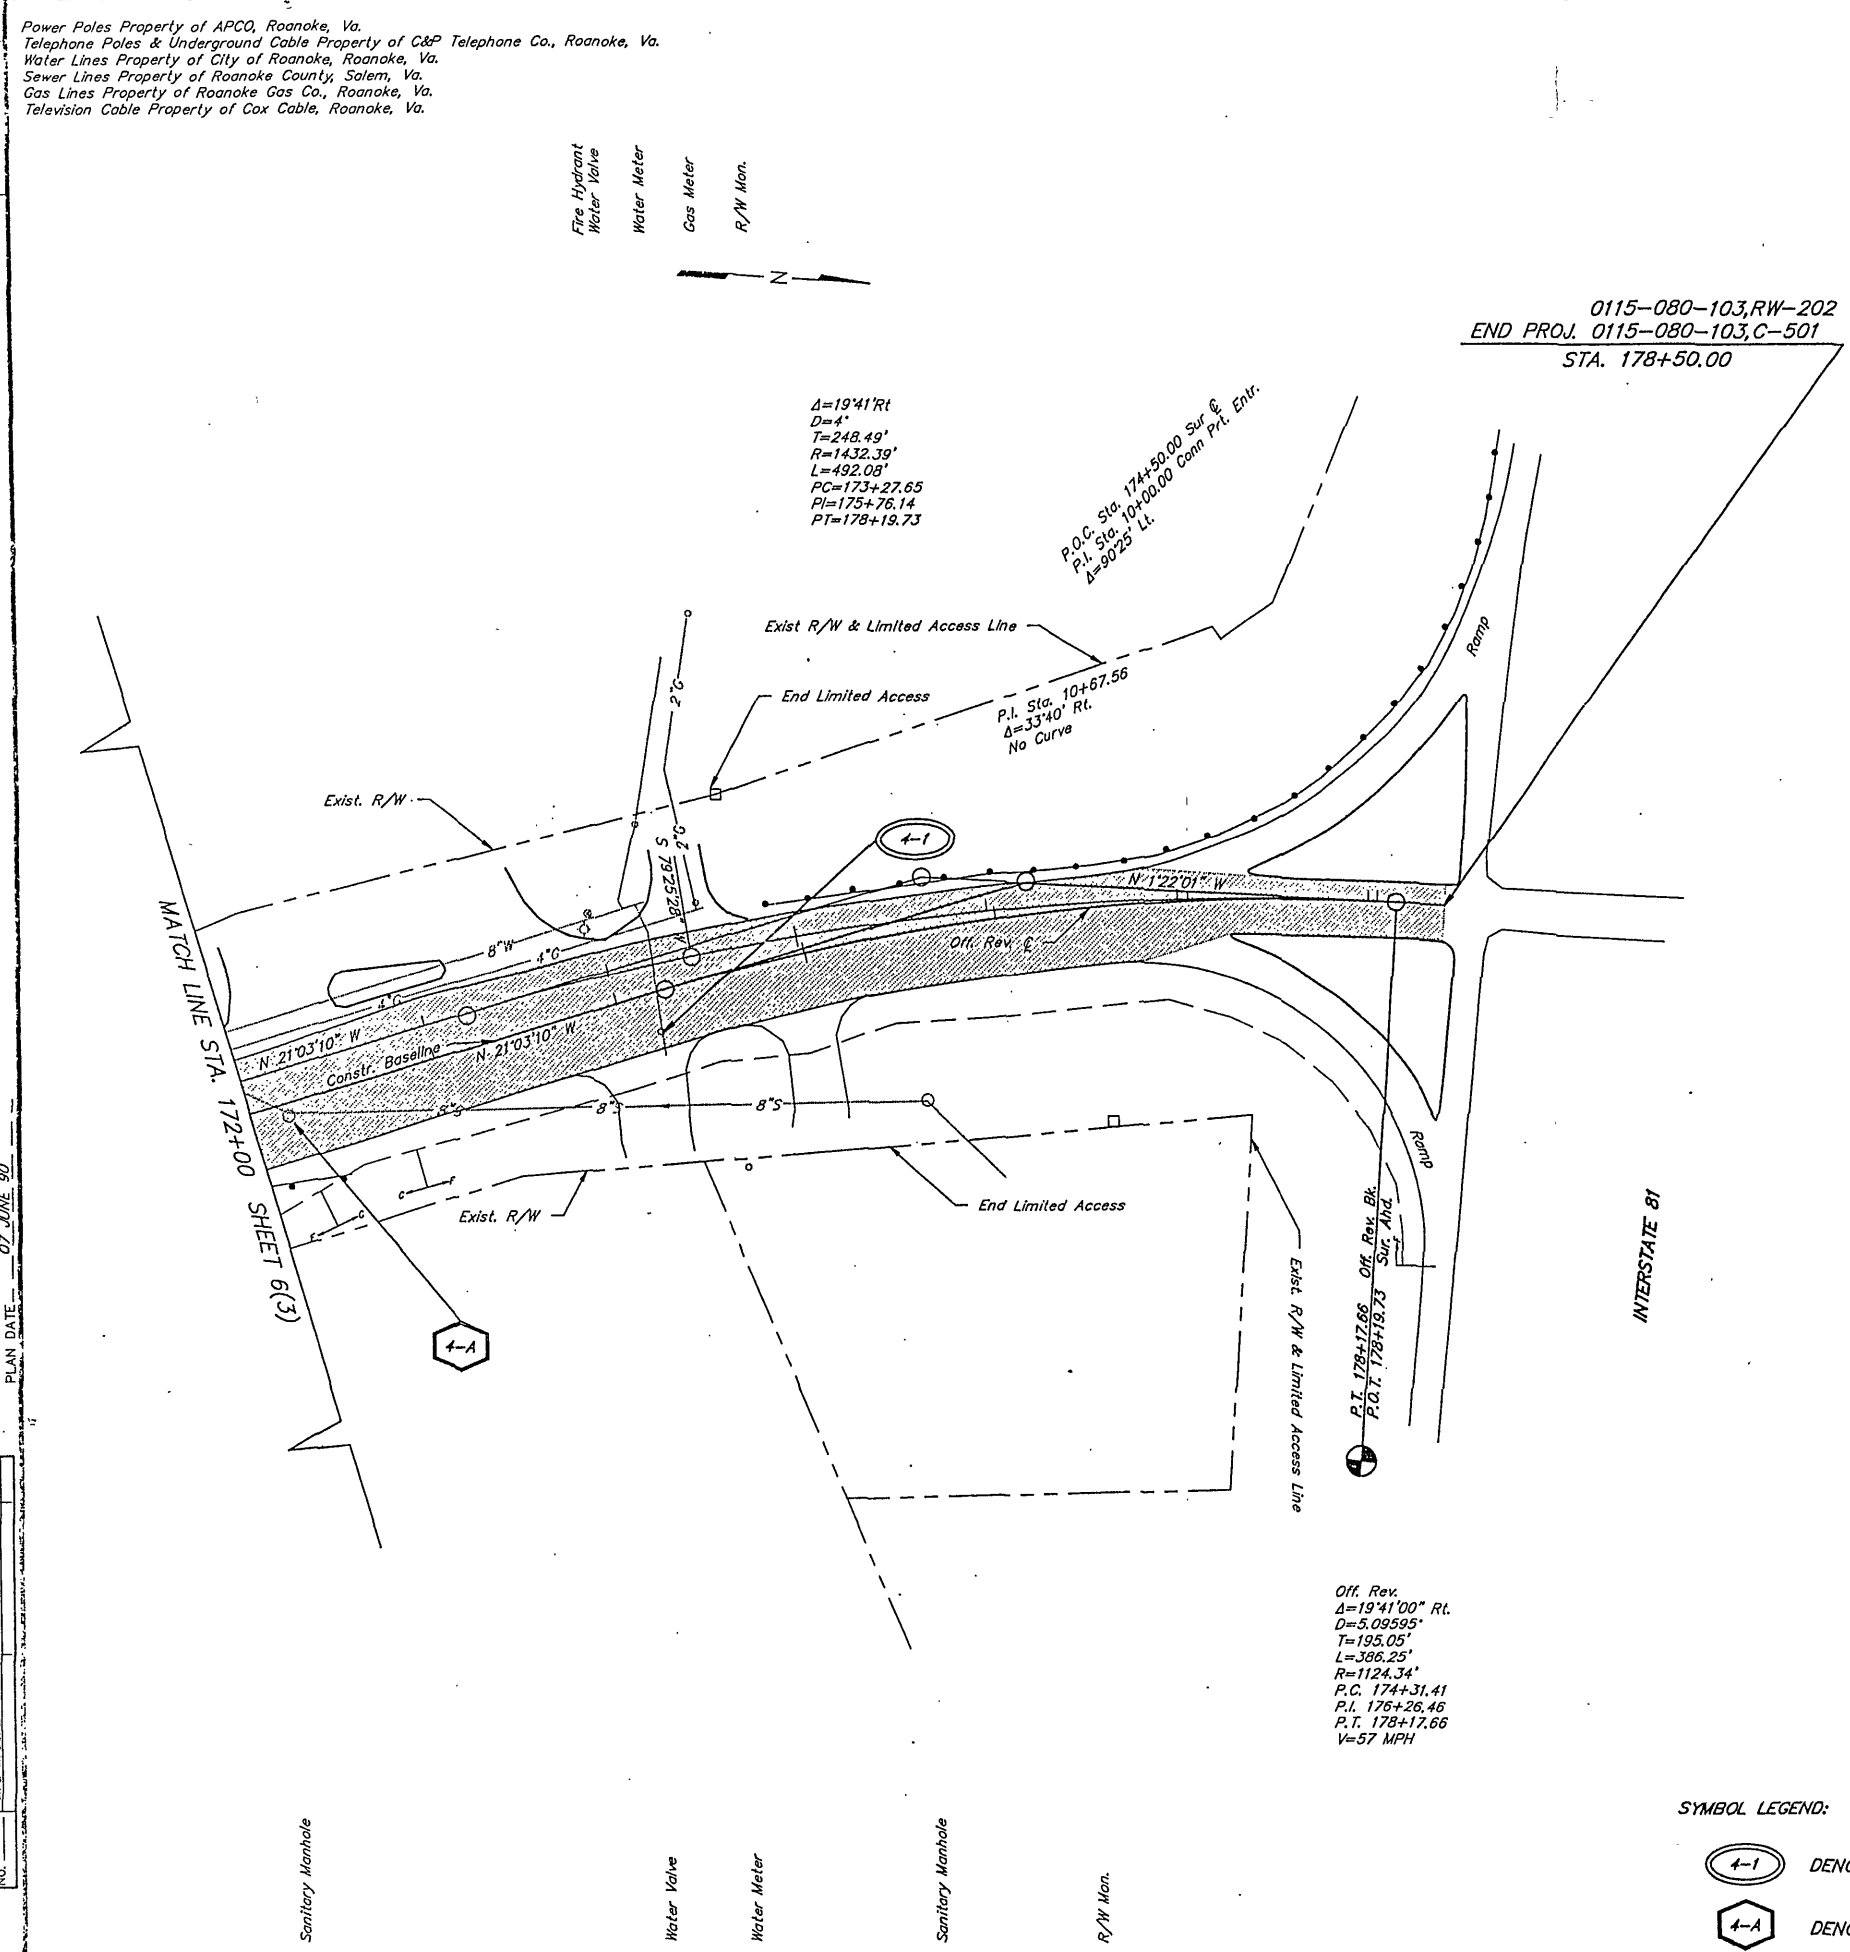

- SYMBOL LEGEND:
- 4-1 DENOTES WATER FACILITY ADJUSTMENT
- 4-A DENOTES SANITARY FACILITY ADJUSTMENT

