



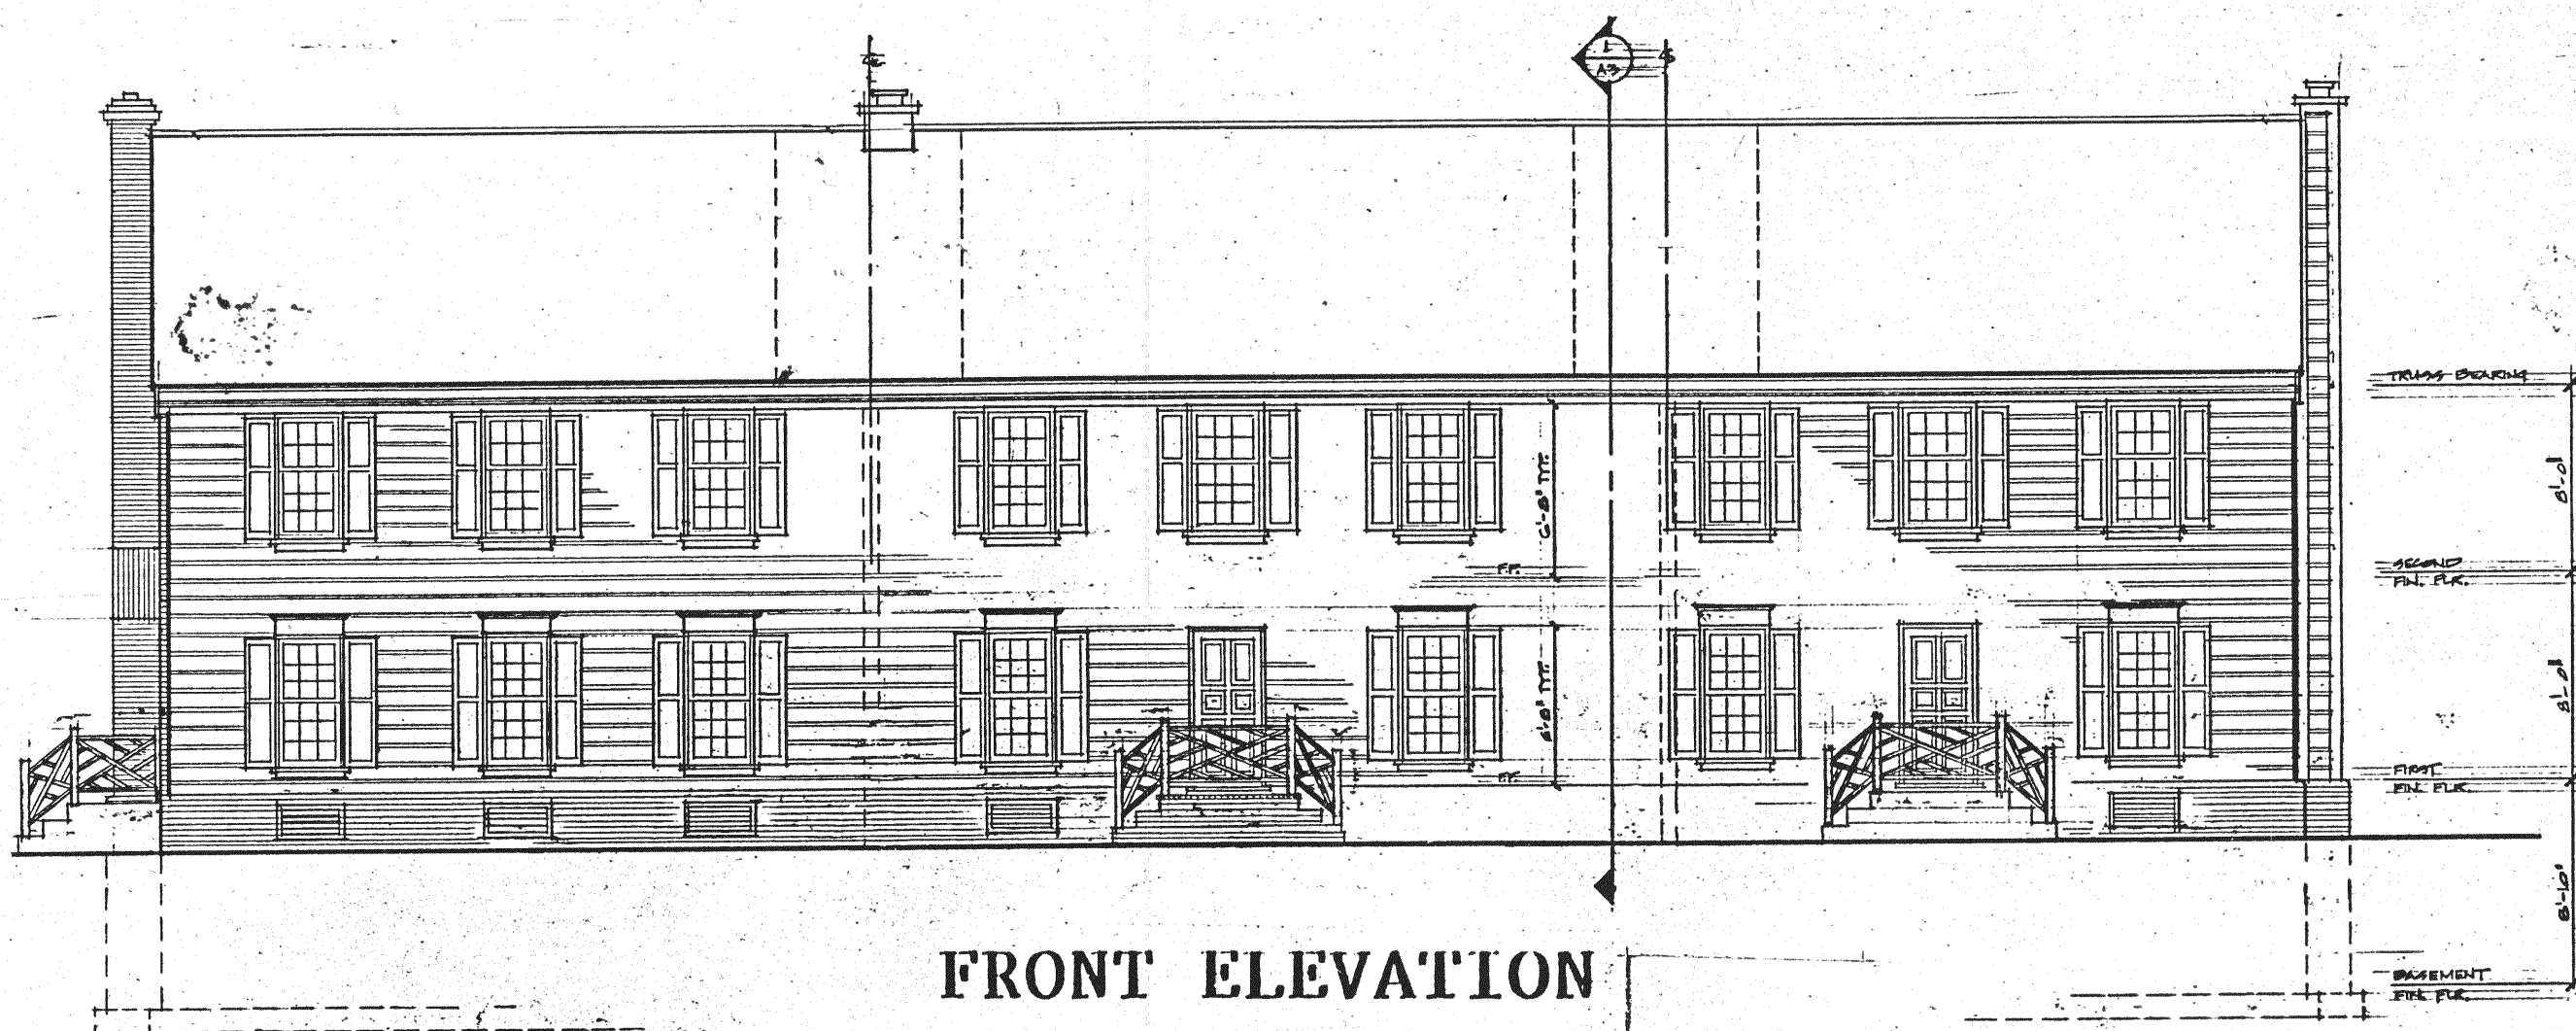


FRONT ELEVATION

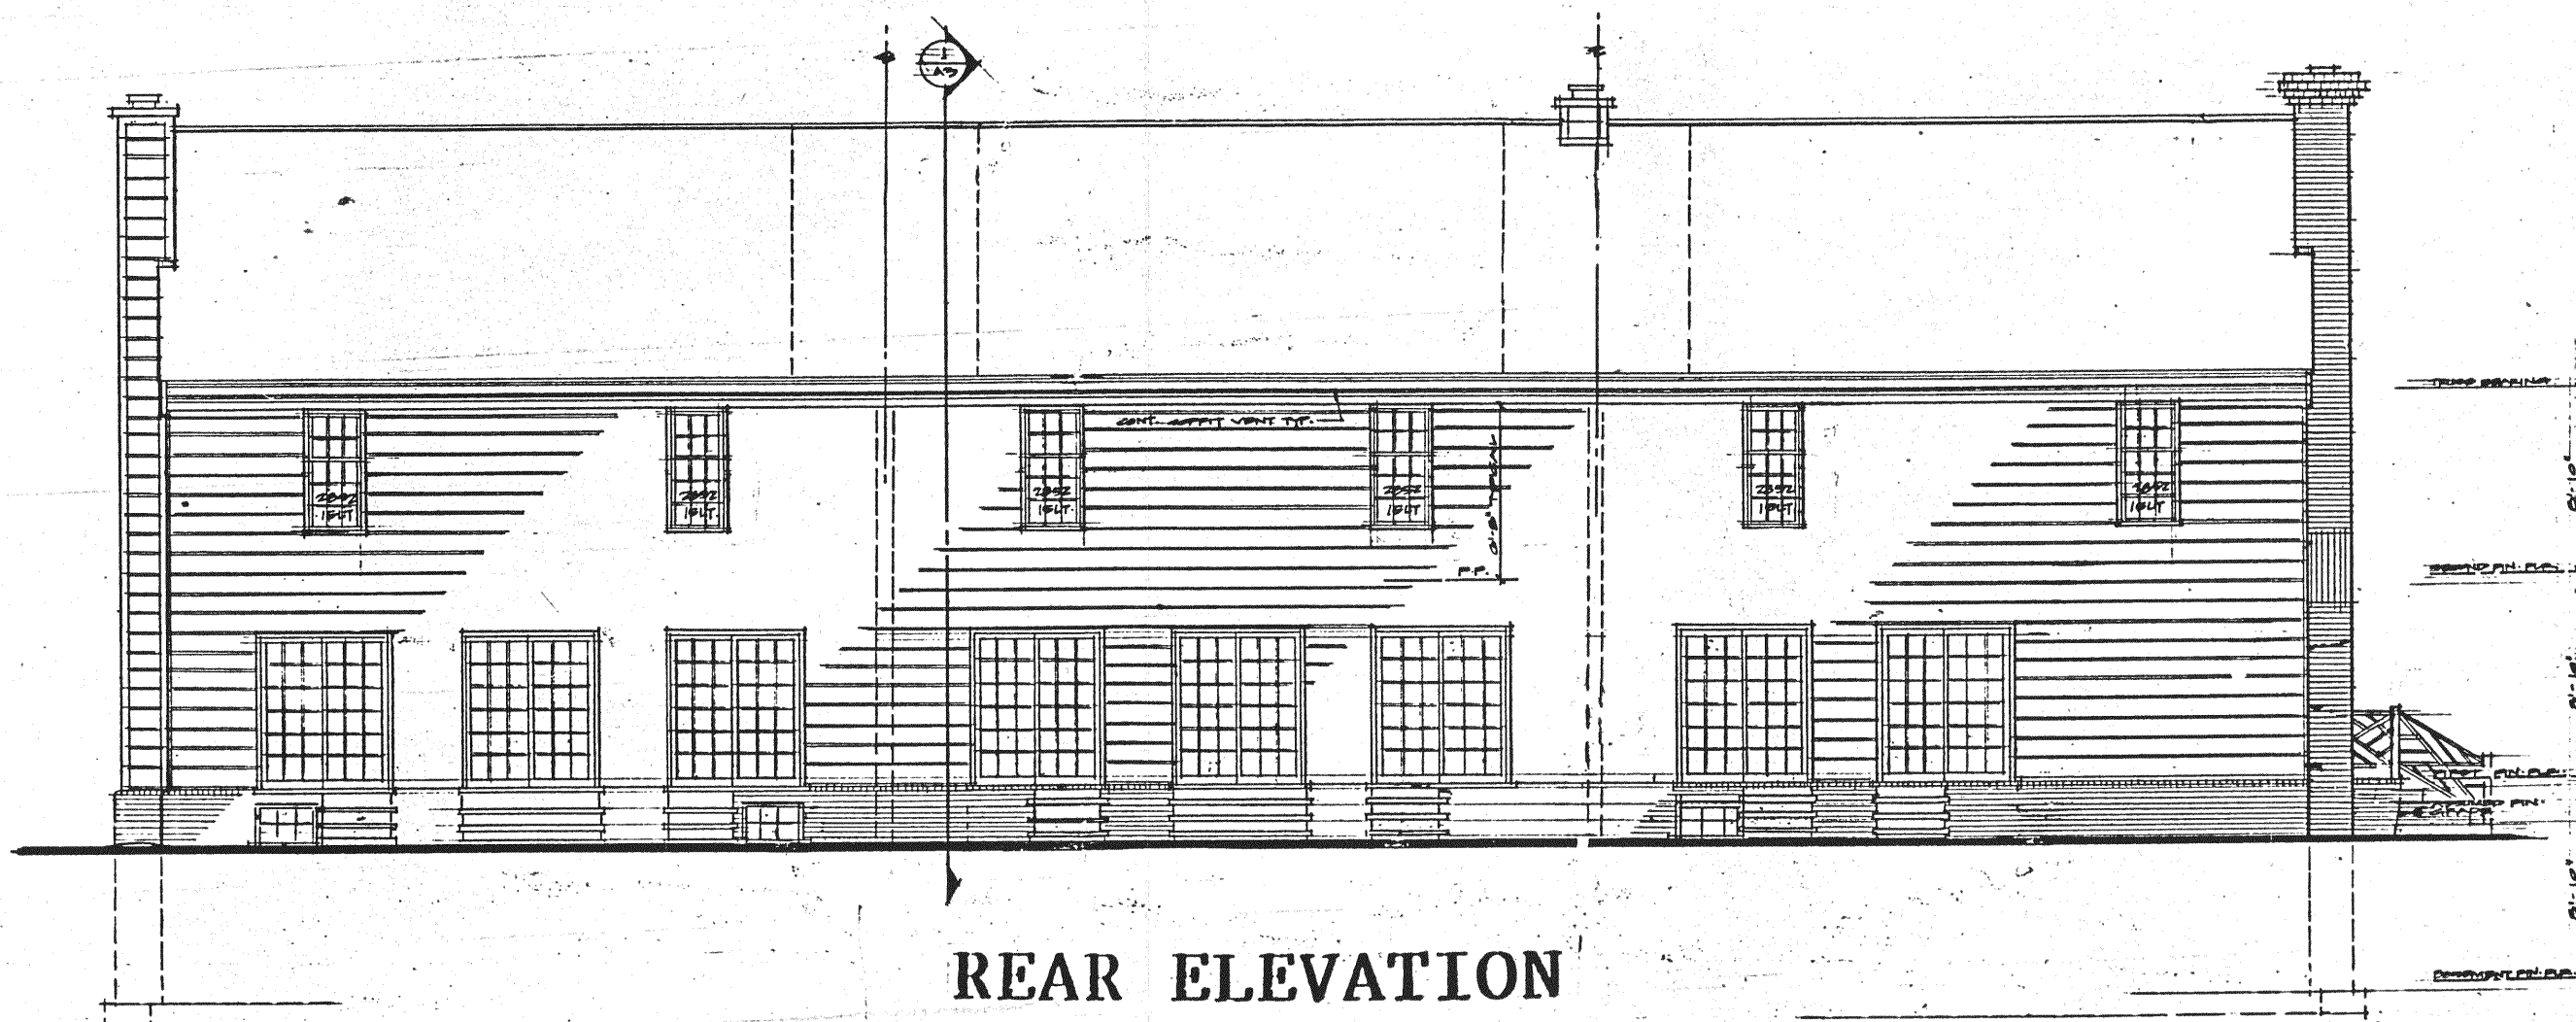

REAR ELEVATION

WILLIAMSBURG GREEN CONDOMINIUM
2300 BLOCK OF CRYSTAL SPRING AVENUE
ROANOKE CITY, VIRGINIA
DATE: OCTOBER , 1990
SHEET OF


DECLARANT: NORVEL WEST AND BERN EWERT

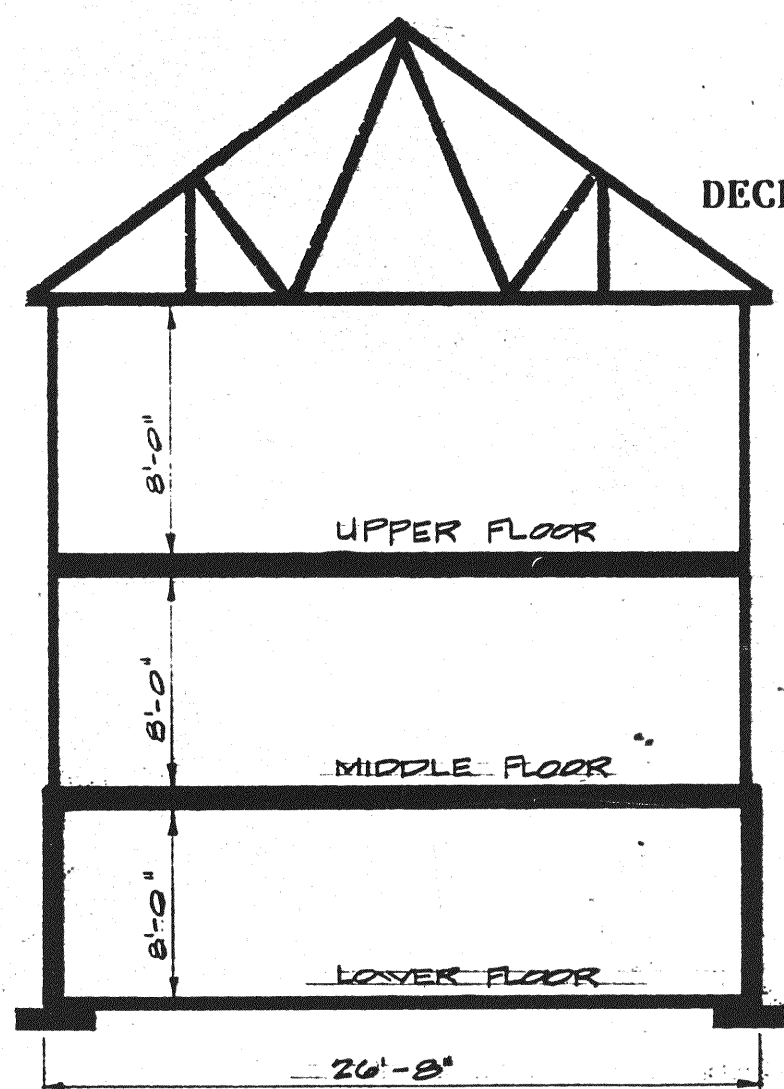

SECTION

PURSUANT TO SECTION 55-79.58B OF
THE VIRGINIA CONDOMINIUM ACT, THE
UNDERSIGNED LICENSED ARCHITECT
CERTIFIES THAT ALL UNITS ARE
SUBSTANTIALLY COMPLETE.

R. Craig Balzer

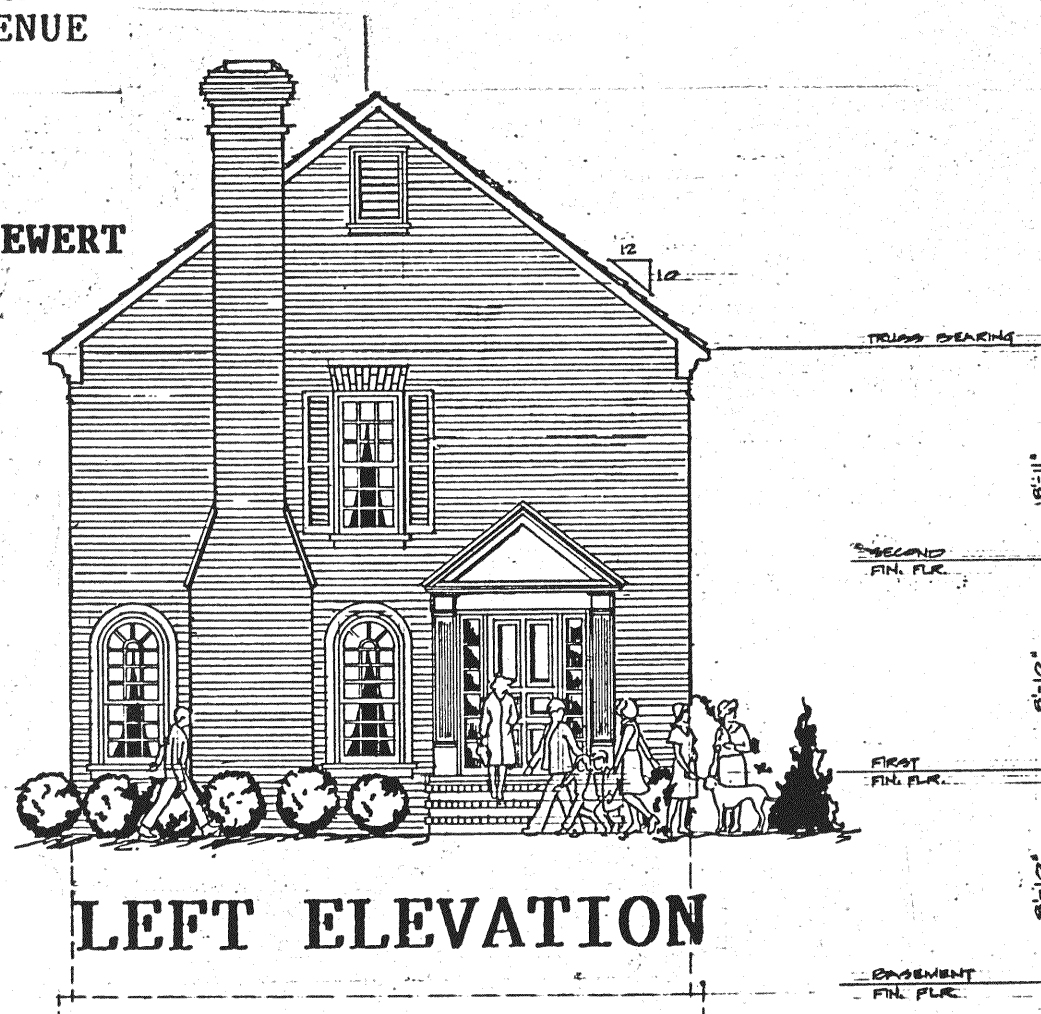

LEFT ELEVATION

ARCHITECT'S CERTIFICATE


I, *R. Craig Balzer*,
ARCHITECT IN THE COMMONWEALTH OF
VIRGINIA HEREBY CERTIFY THAT THIS PLAN
ACCURATELY SHOWS THE UNITS DELINEATED
AND IN ALL RESPECTS COMPLIES WITH THE
PROVISIONS OF SECTION 55-79.58 (b) OF
THE VIRGINIA CONDOMINIUM ACT.



1208 Corporate Circle
Roanoke, Virginia 24018
(703) 772-9580
FAX (703) 772-8050
501 Branchway Road
Richmond, Virginia 23228
(804) 734-0571



- PLANNERS
- ARCHITECTS
- ENGINEERS
- SURVEYORS

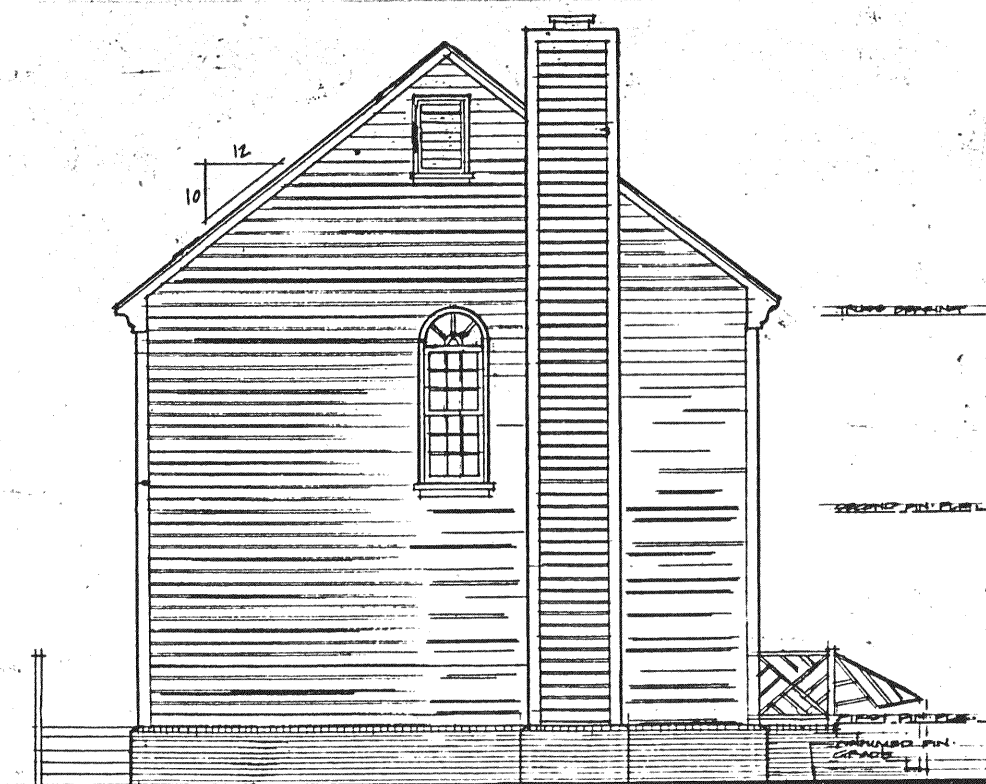

RIGHT ELEVATION