


BK103118

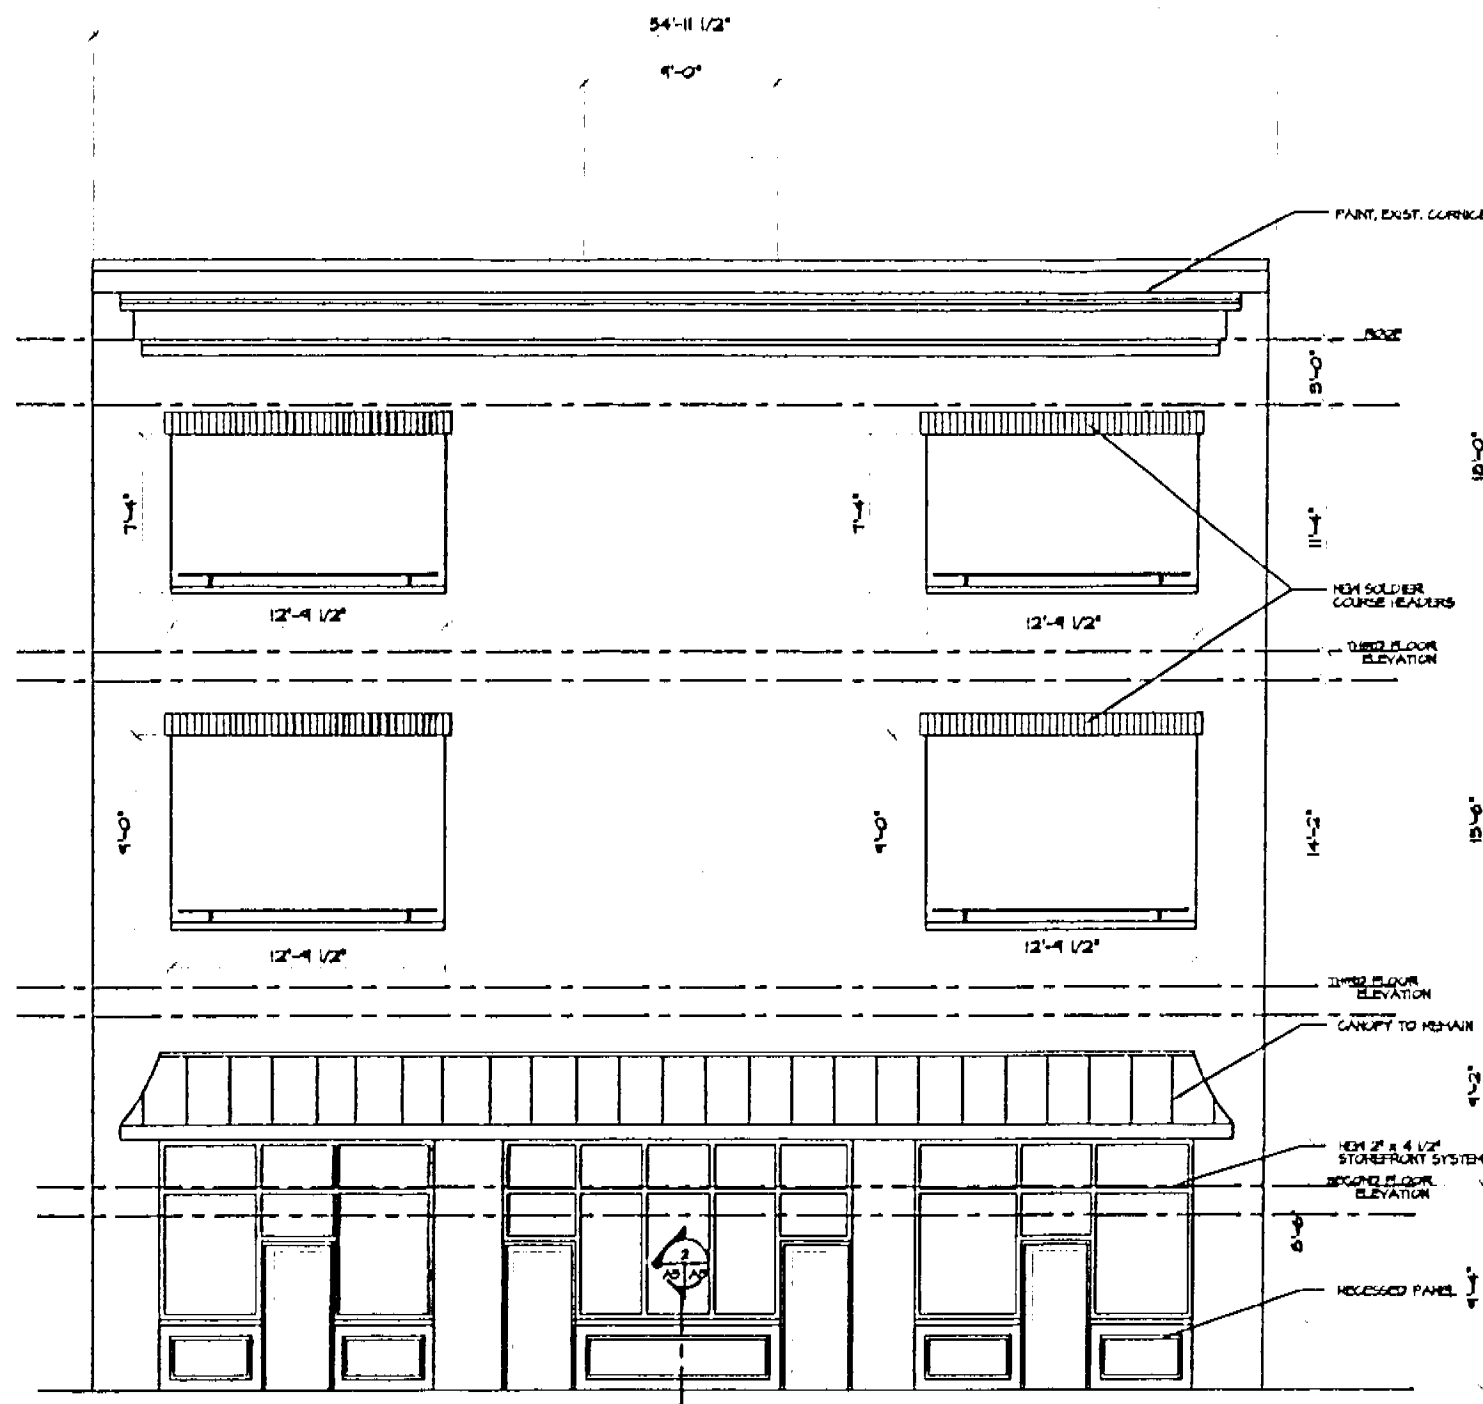

111 W. CAMPBELL - PROPOSED FACADE

In the Clerk's Office of the Circuit Court of the City of Roanoke, Virginia, this instrument is admitted to Record on Feb 27, 2007 at 3:47 o'clock P.m.

Teste: BRENDA S. HAMILTON, CLERK

By Tarun Bomler
Deputy Clerk

ARCHITECT'S CERTIFICATE

I, TODD E. SETLIFF, A DULY LICENSED ARCHITECT IN THE COMMONWEALTH OF VIRGINIA, DO HEREBY CERTIFY THAT THESE PLANS ARE ACCURATE (WITHIN NOMINAL CONSTRUCTION TOLERANCES - BASE SHEETS PROVIDED BY SPECTRUM ENGINEERING) TO THE BEST OF MY KNOWLEDGE AND COMPLY WITH SECTION 55-79-58 OF THE CONDOMINIUM ACT AS AMENDED, AND THAT THE UNITS SHOWN HEREIN ARE NOT SUBSTANTIALLY COMPLETE.

DATE 6/8/06

Todd Setliff
TODD E. SETLIFF



HILL
STUDIO


Community Planning
Landscape Architecture
Architecture
Historic Preservation

128 W. Campbell Ave. #7
Roanoke, VA 24011

tel: 540-343-3283
fax: 540-343-3422

www.hillstudio.com

RENOVATIONS
111 W. CAMPBELL AVE.
PROPOSED ELEVATION
ROANOKE, VIRGINIA

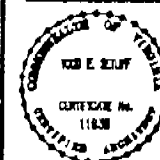

DATE: 07-19-08
TIME: as noted
PROJECT: 000001

DESIGNED BY: TES/jmg
DRAWN BY: TES
PROJECT NO: 000001

