



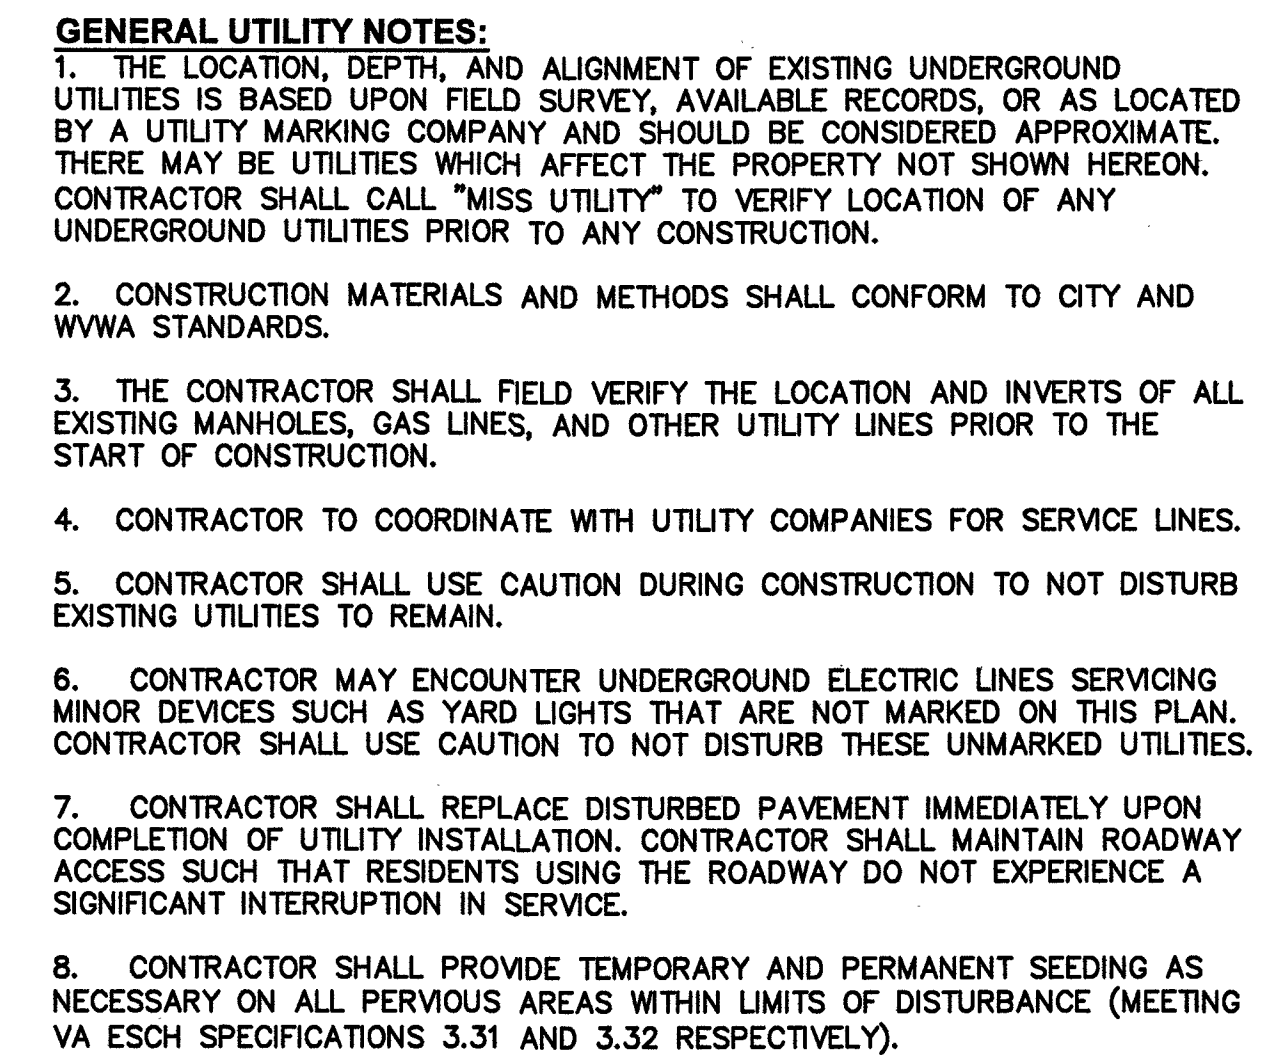

PROVIDE A MINIMUM OF THE FOLLOWING:

- (TS) TEMPORARY SEEDING MEETING VA ESCH STD. & SPEC. 3.31
 (PS) PERMANENT SEEDING MEETING VA ESCH STD. & SPEC. 3.32

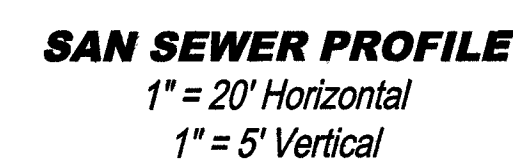

DESIGN GROUP
ENGINEERS • SURVEYORS • PLANNERS • LANDSCAPE.
2122 Carolina Ave, S
Roanoke, VA 2401
Ph: 540-387-1153
Fax: 540-389-5767
1915-B W. Cary Stre
Richmond, VA 2322
Phone: 804-358-294
Fax: 804-359-9645
www.parkerdgc.com



REVISIONS:

DESIGNED BY: JLK

DRAWN BY: JLK

CHECKED BY: SLR

DATE:
30 August 2019

SHEET TITLE:
**SEWER INSTALLATI
LAYOUT**

SCALE:
1" = 20'

SHEET NO.

C02