

NOTES:

1. REFER TO SHEET C-1 FOR GENERAL NOTES AND LEGEND.
2. TOPOGRAPHIC SURVEY PERFORMED BY DRAPER ADEN-PERSONNEL THE WEEK OF 9-01-08.
3. HORIZONTAL DATUM (NAD 83) AND VERTICAL DATUM (NAVD 88) BASED ON GPS STATIC SESSIONS PERFORMED ON 9-03-08.
4. UNDERGROUND UTILITY LOCATIONS SHOWN BASED ON EXISTING UTILITY MARKINGS BY OTHERS.
5. CONTOUR INTERVAL 1'

NOTE: CONTRACTOR TO CONTACT MISS UTILITY (811) IN ADVANCE OF PLANNED WORK. ADVANCE TIME PERIOD SHALL BE IN ACCORDANCE WITH CURRENT MISS UTILITY GUIDELINES (www.missutilityofvirginia.com).
DESIGN TICKET: 1022100632



DEMOLITION LEGEND

- 1 REMOVE ASPHALT PAVEMENT
- 2 REMOVE SHRUBS AND TREES
- 3 SAWCUT AND REMOVE ASPHALT PAVEMENT. REPLACE WHEN UTILITY INSTALLATION IS COMPLETE. (DEMO LIMIT SHOWN APPROXIMATE)
- REMOVAL

Draper Aden Associates
Engineering • Surveying • Environmental Services
Blacksburg, VA
2206 South Main Street
Blacksburg, VA 24060
540-552-0444 Fax: 540-552-0291
www.daa.com


EXISTING CONDITIONS AND DEMOLITION PLAN CITY OF ROANOKE POLICE ACADEMY CITY OF ROANOKE, VIRGINIA

REVISIONS
11/13/2008
CITY COMMENTS ADDRESSED
01/12/2009
2ND ROUND CITY COMMENTS ADDRESSED

DESIGNED BY JGL
DRAWN BY JFF/JGL
CHECKED BY LWK/LWW
SCALE 1" = 30'

DATE NOVEMBER 20, 2008
PROJECT NUMBER B07184-01

C-2

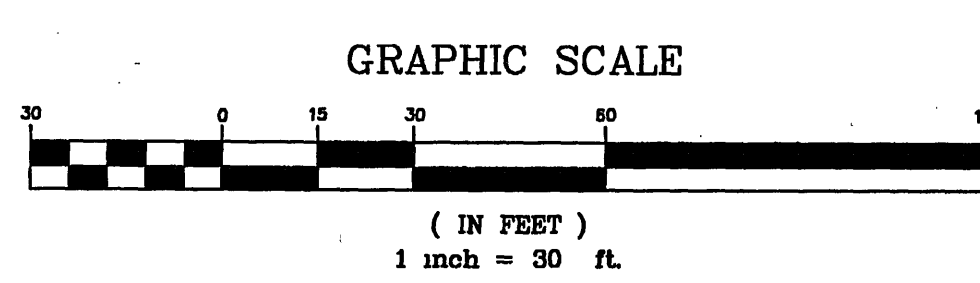

- | | |
|--|---|
| <p>A storm manhole
top 1073.29
4" inv. in 1068.44 SW
8" inv. in 1068.44 SE
8" inv. out 1068.29 NW</p> <p>B storm manhole
top 1073.44
8" inv. in 1069.22 SW
8" inv. out 1069.04 NW</p> <p>C curb inlet
top 1069.07
18" inv. out 1064.29 NW</p> | <p>1 sanitary manhole
top 1062.97
8" inv. in 1057.82 SW
8" inv. in 1057.77 SE
8" inv. out 1057.72 NE</p> <p>2 sanitary manhole
top 1071.47
6" inv. in 1058.47 SW
8" inv. out 1058.43 NW</p> <p>3 sanitary manhole
top 1071.65
8" inv. in 1065.60 SW
8" inv. in 1065.55 NW
8" inv. out 1065.50 NE</p> <p>4 sanitary manhole
top 1078.05
8" inv. in 1071.50 SE
8" inv. in 1072.32 SW
8" inv. out 1071.40 NE</p> <p>5 sanitary manhole
top 1089.19
6" inv. in 1084.69 NE
4" inv. in 1083.68 NW
8" inv. in 1084.06 SW
8" inv. out 1083.54 SE</p> |
|--|---|

