




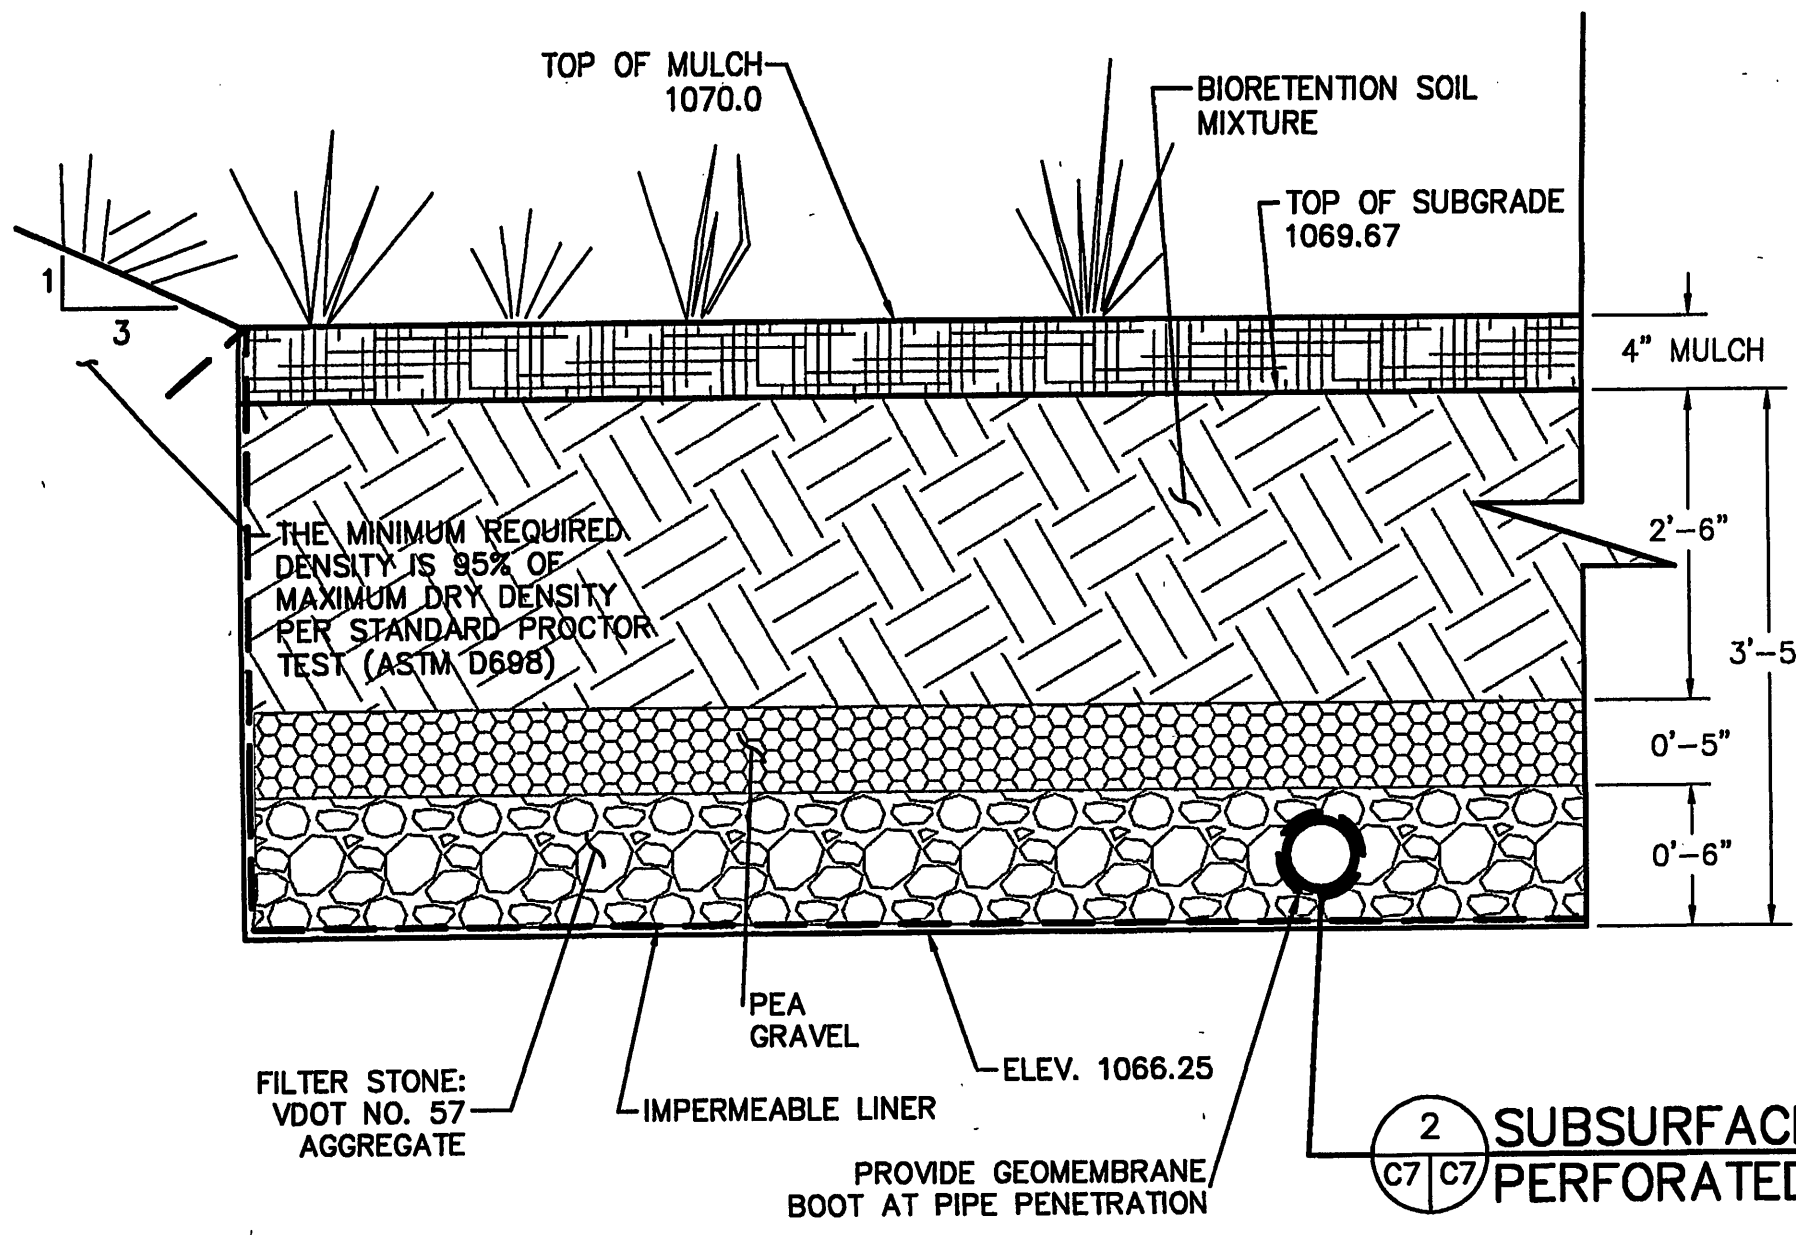


1 BIORETENTION FILTER (TYP. CROSS-SECTION)
C4 | C7 NO SCALE

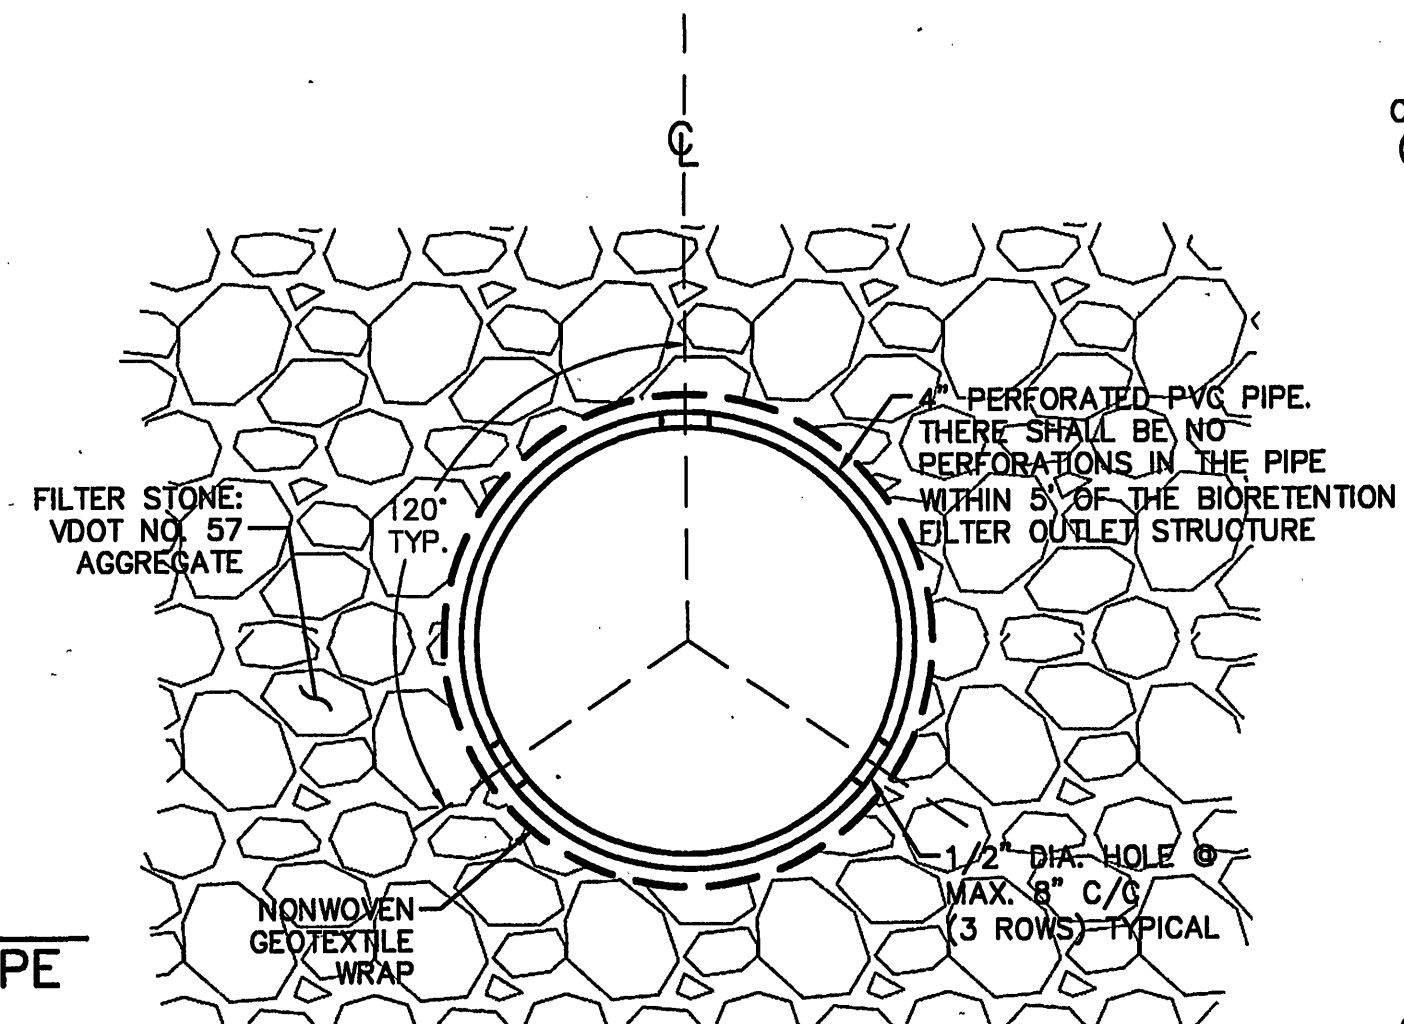



2 SUBSURFACE PERFORATED PIPE
C4 | C7 NO SCALE

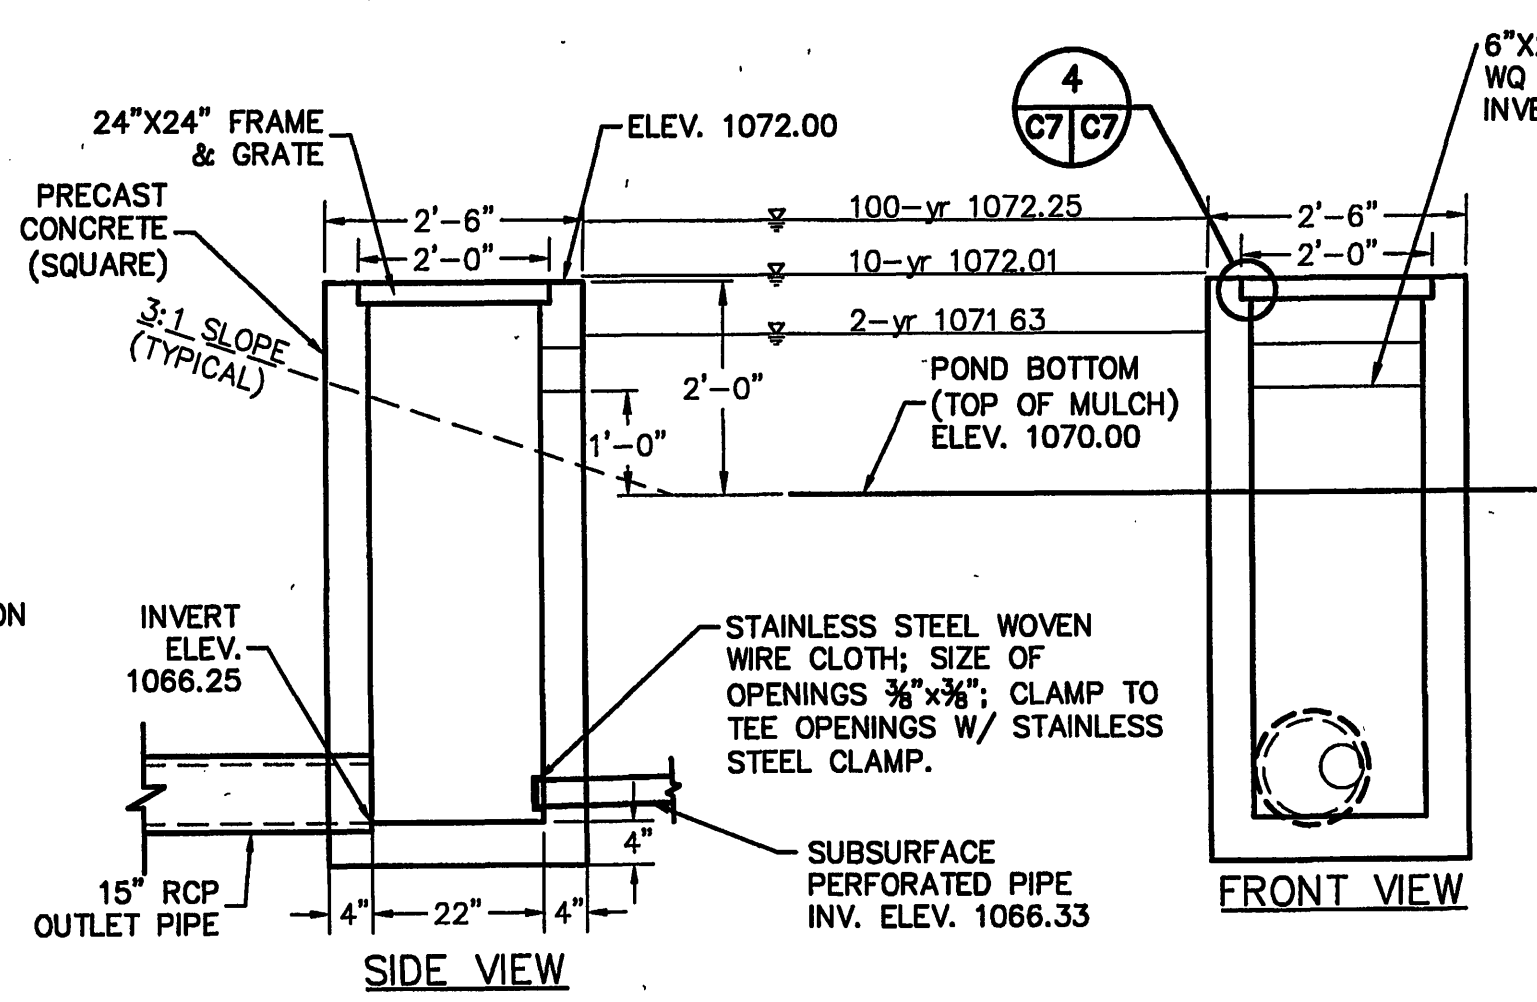



3 PRECAST STORMWATER MANAGEMENT DRAINAGE OUTLET STRUCTURE
C4 | C7 NO SCALE

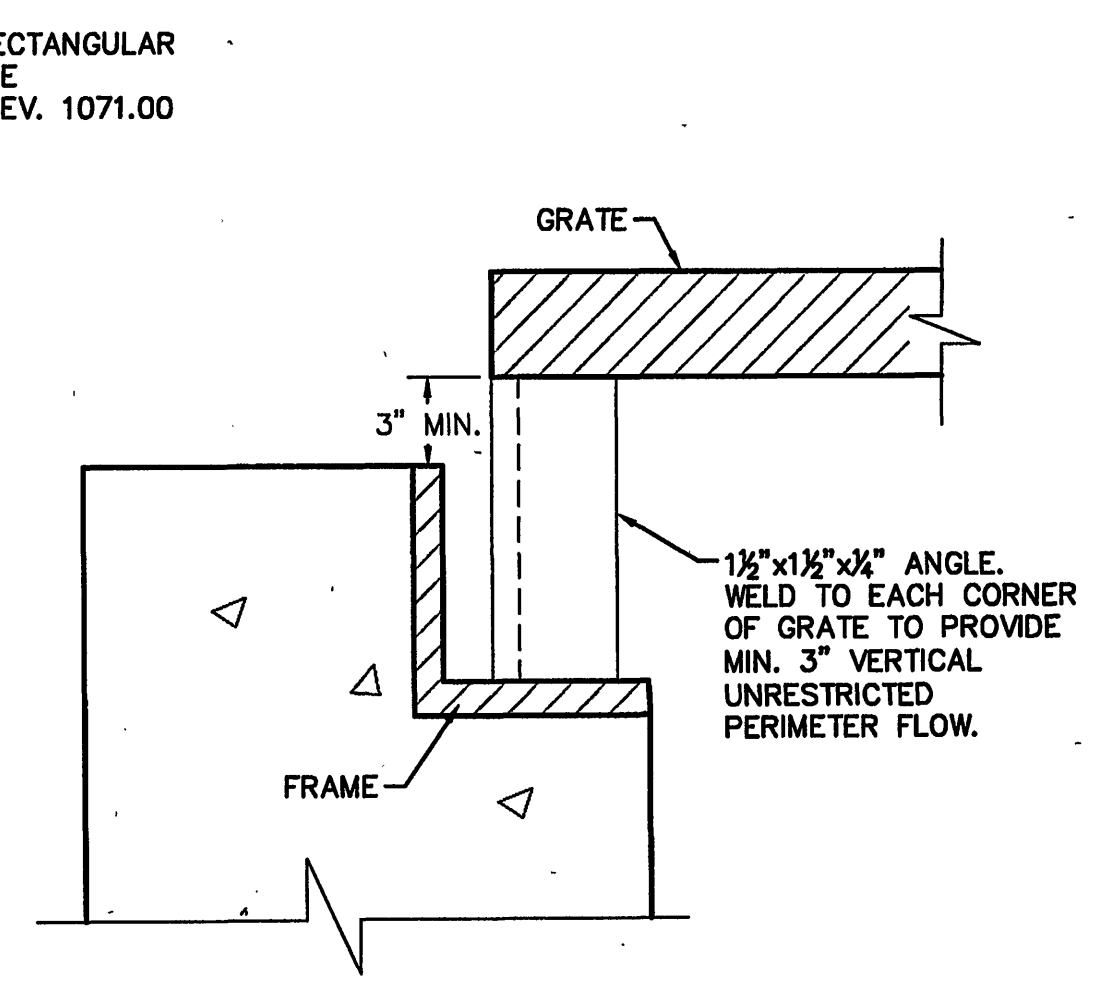


4 GRATE DETAIL
C7 | C7 NO SCALE

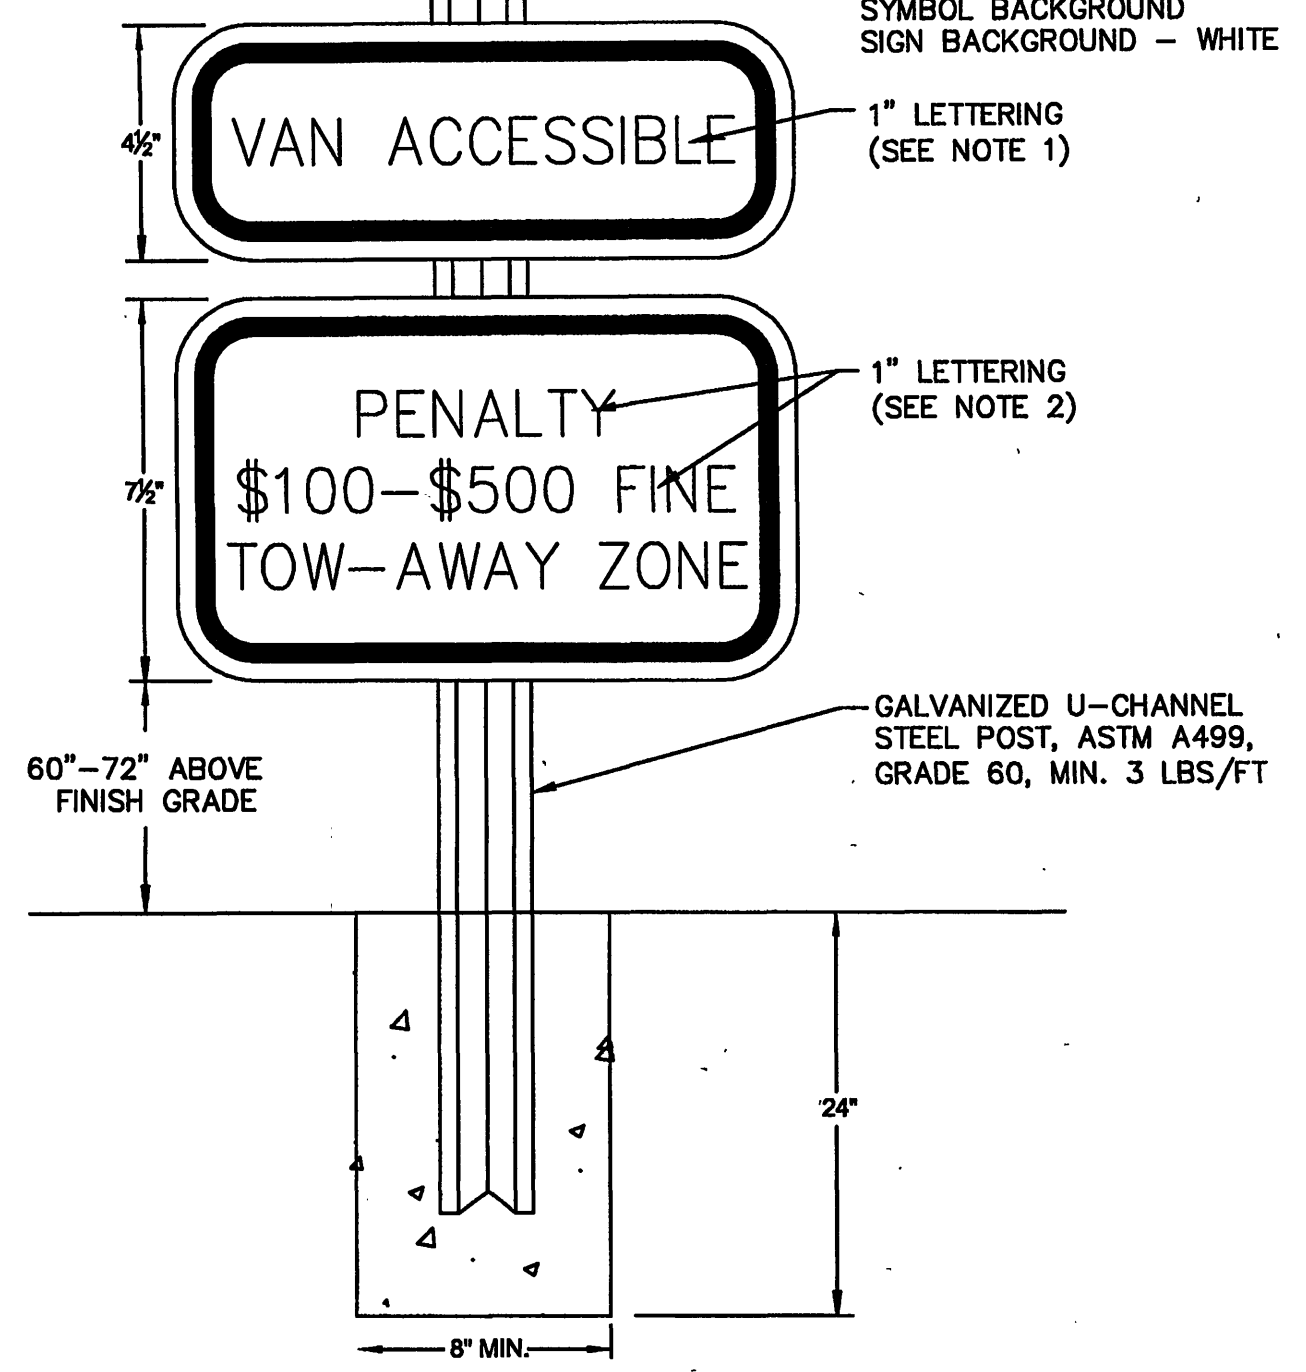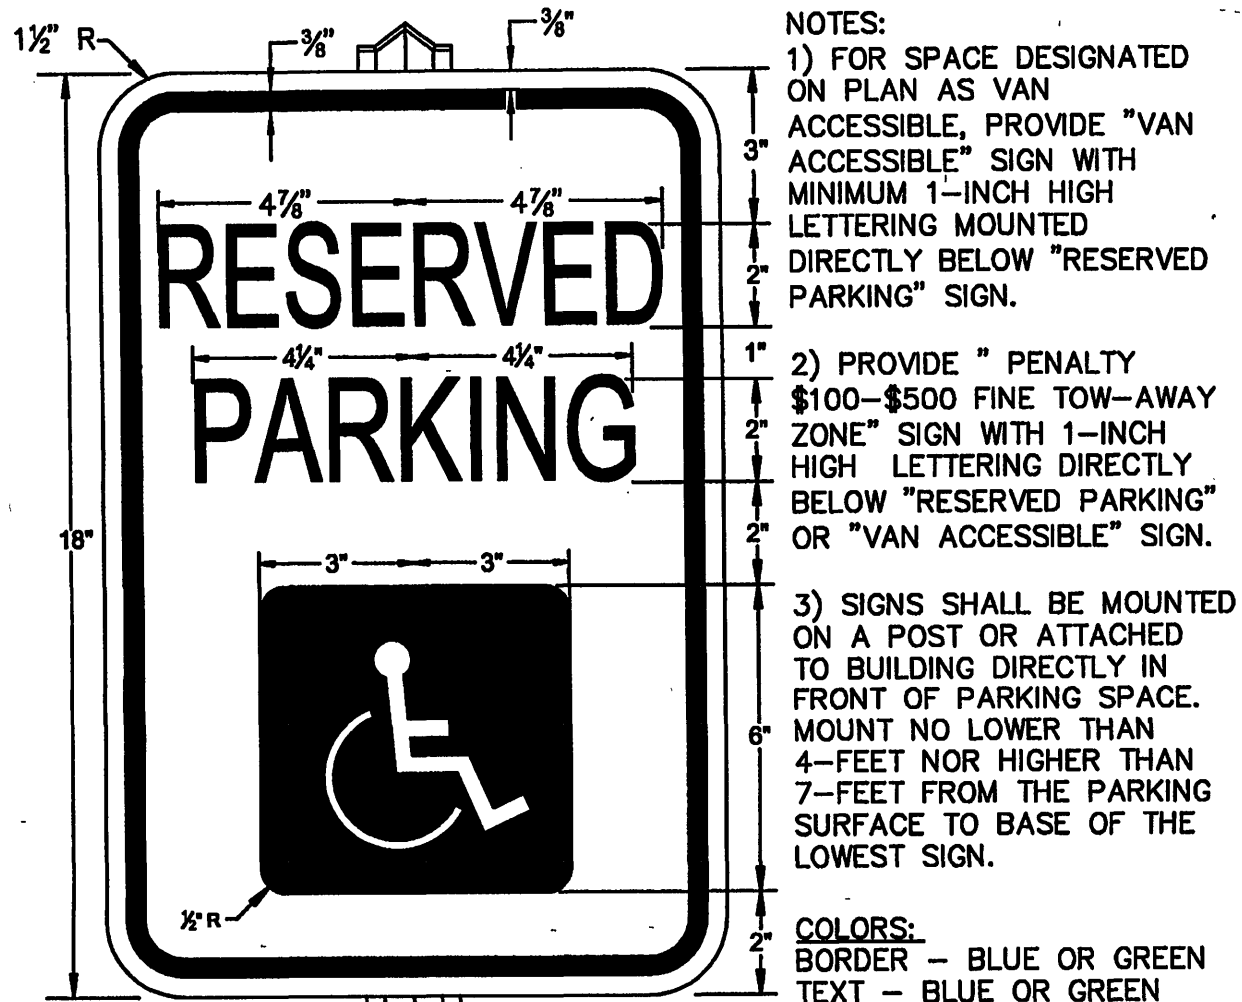


5 ADA PARKING SIGN
C4 | C7 NO SCALE

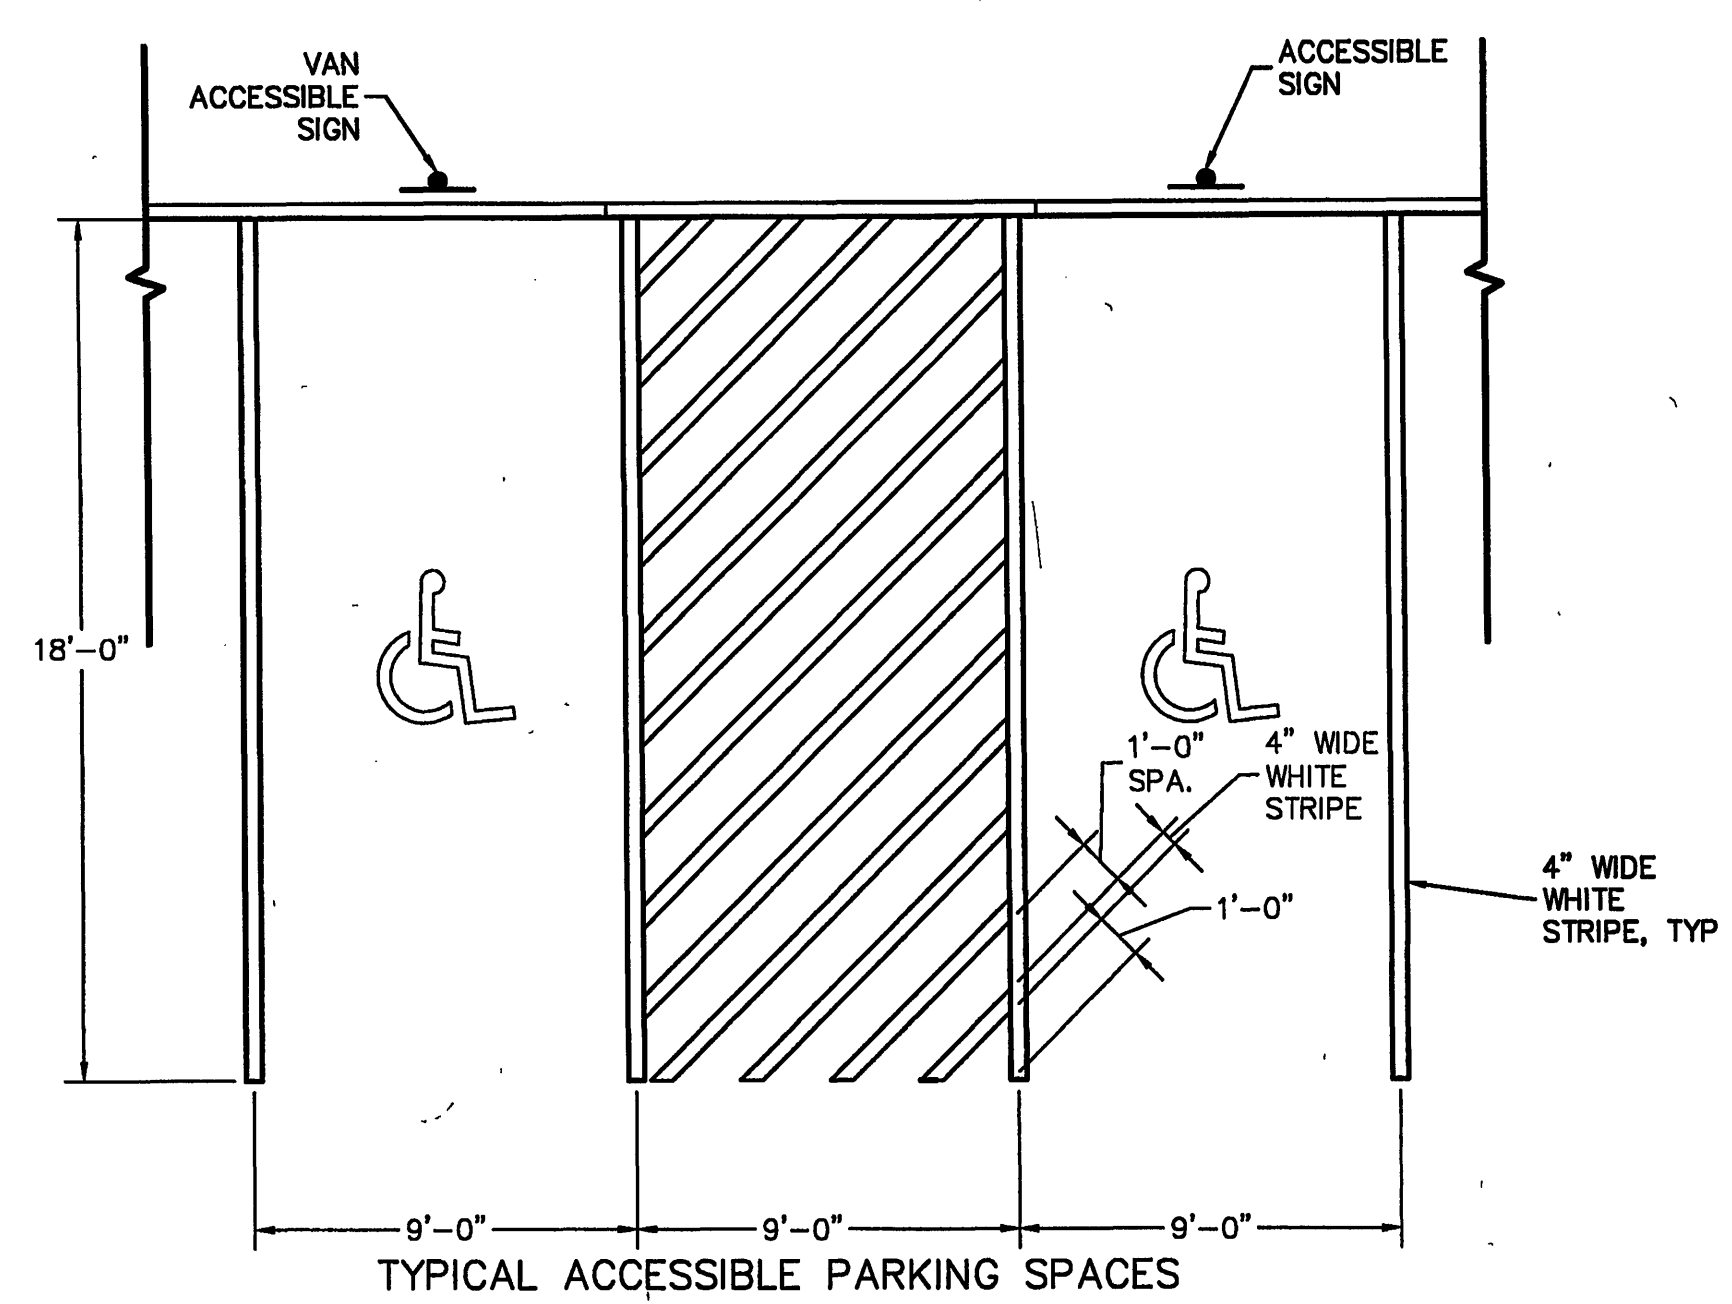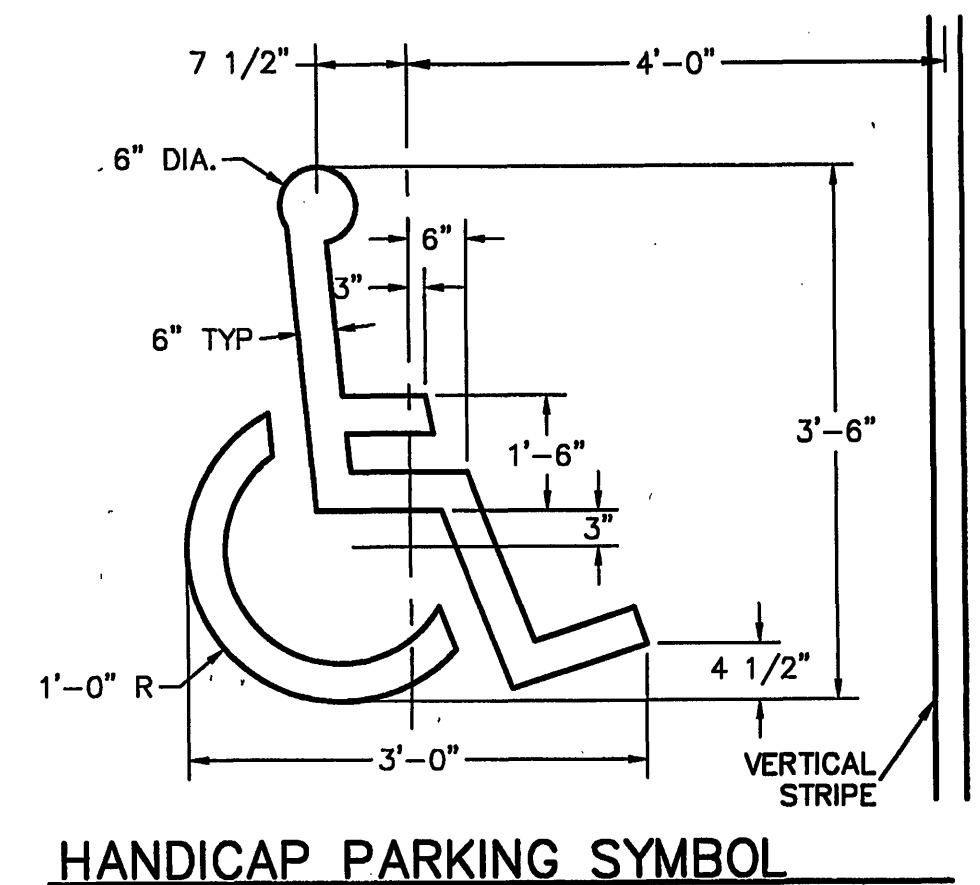


6 PAVEMENT STRIPING DETAIL
C4 | C7 NO SCALE

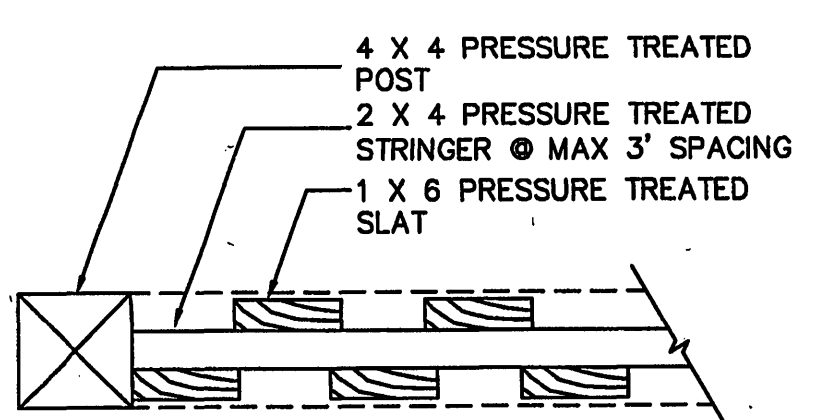

SCREEN PLAN/SECTION DETAIL

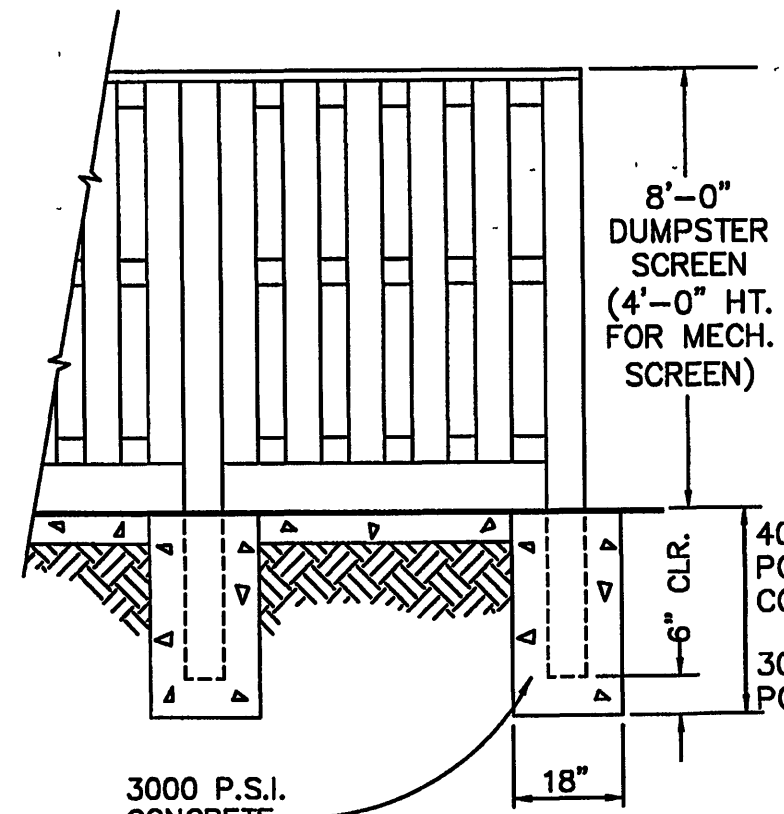

SCREEN ELEVATION/SECTION

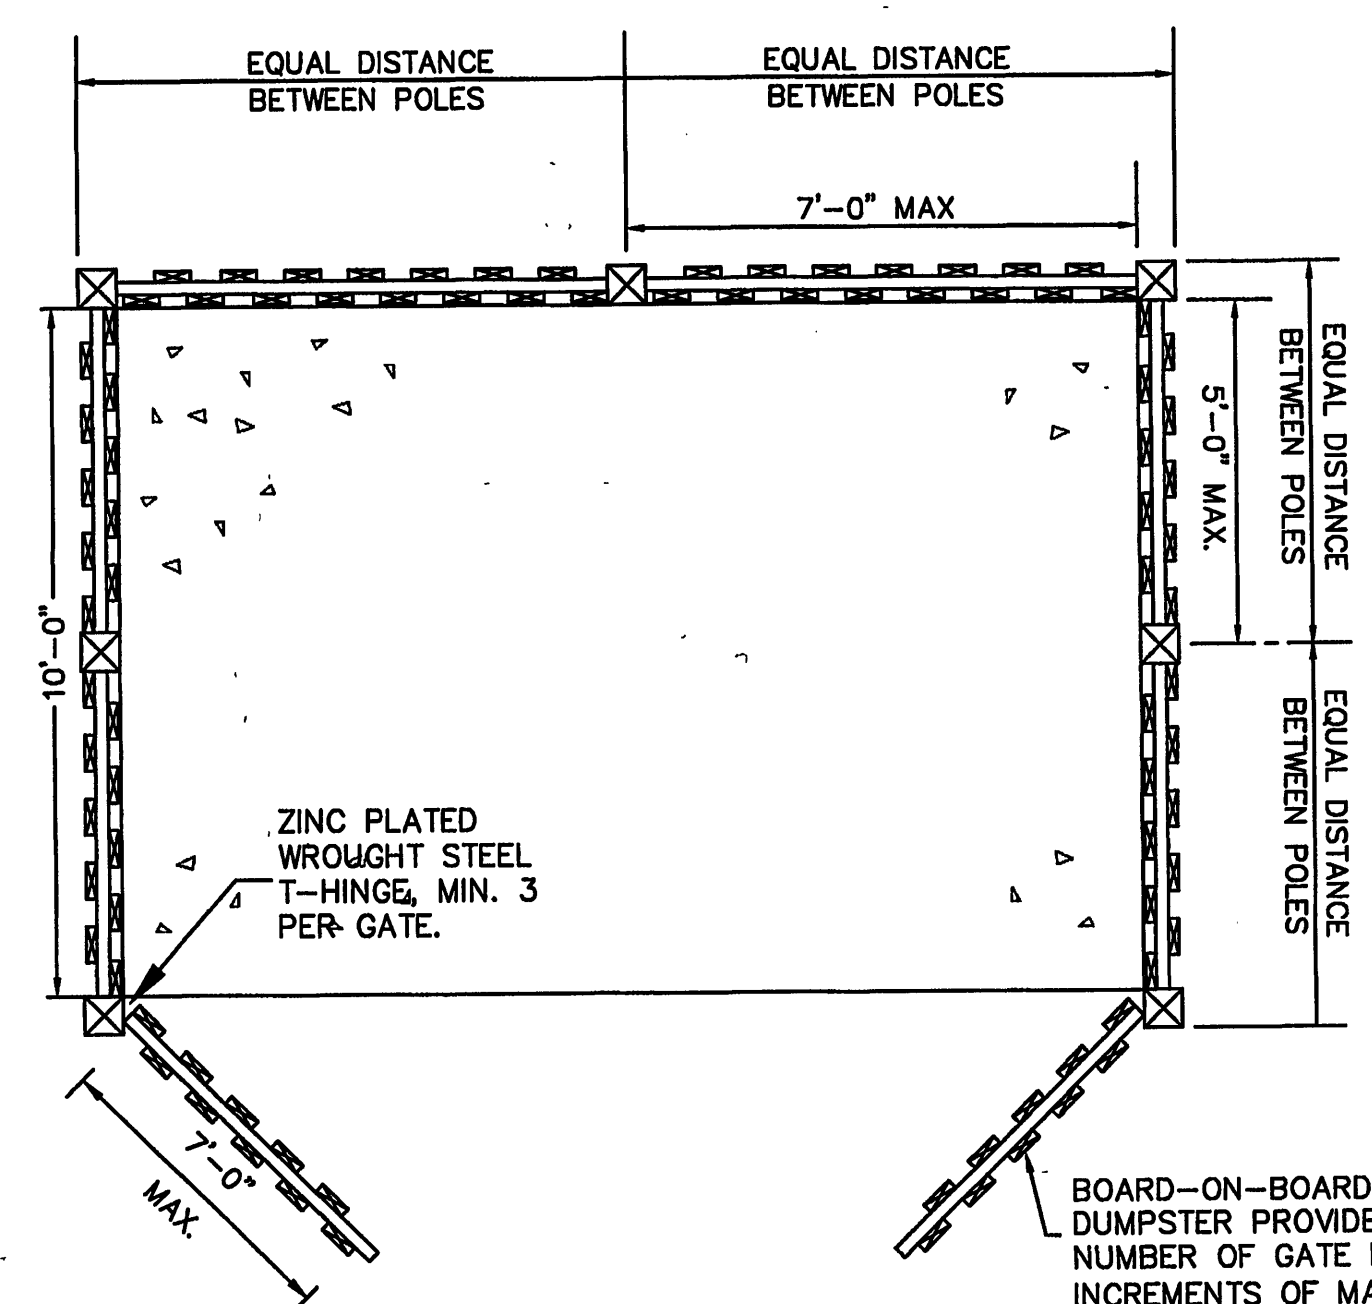

7 DUMPSTER SCREEN PLAN VIEW
C4 | C7 PARKING LOT SIDE



8 NO PARKING - FIRE LANE SIGN
C4 | C7 NO SCALE