





**DESIGN LENGTHS** 


The state of the s

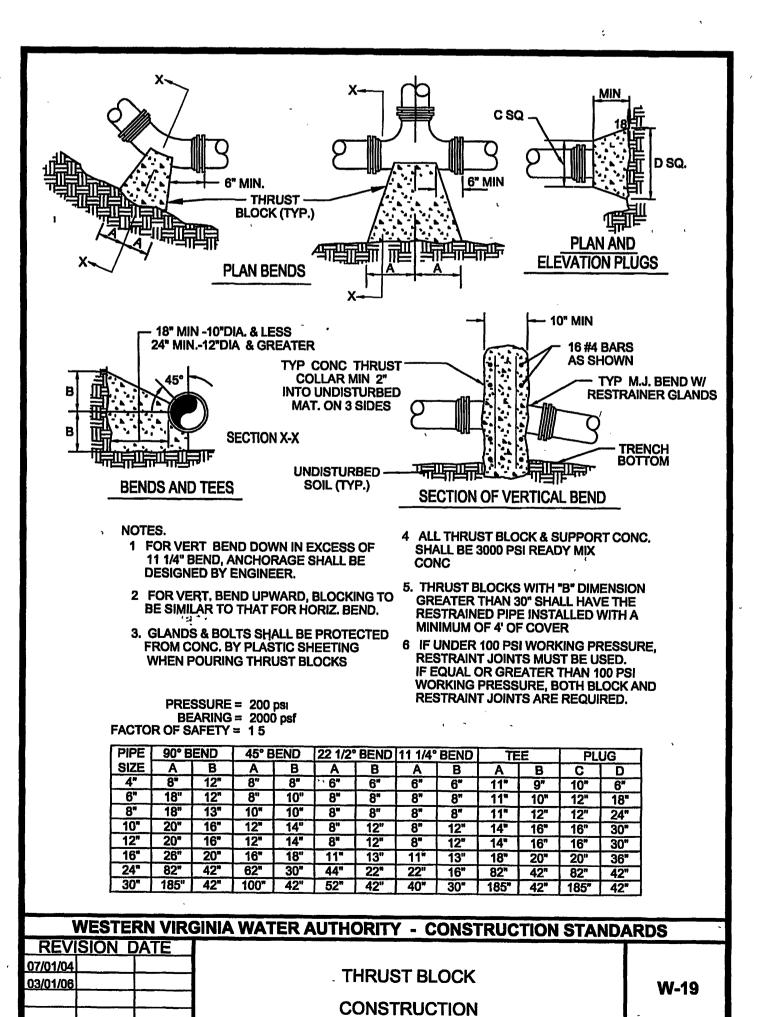

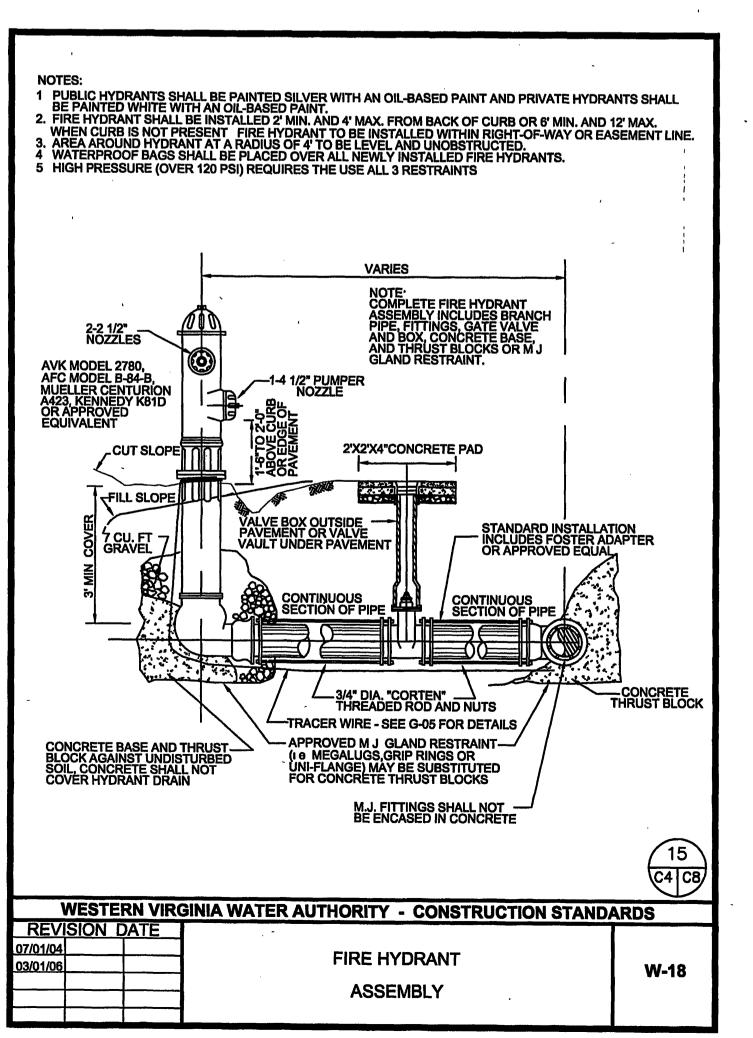

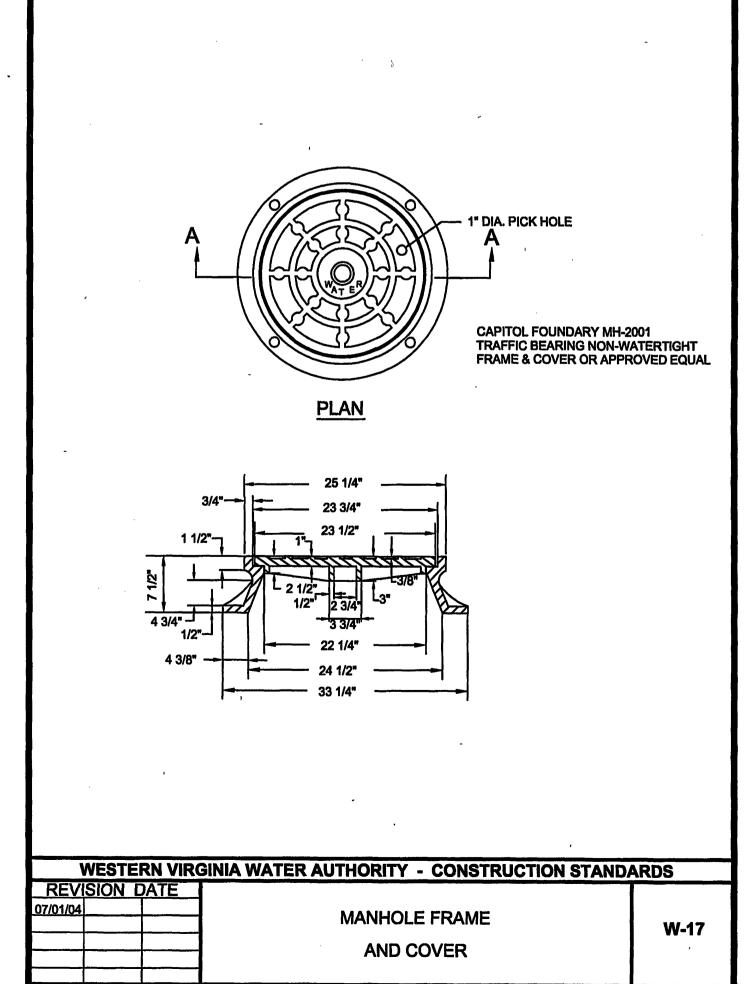

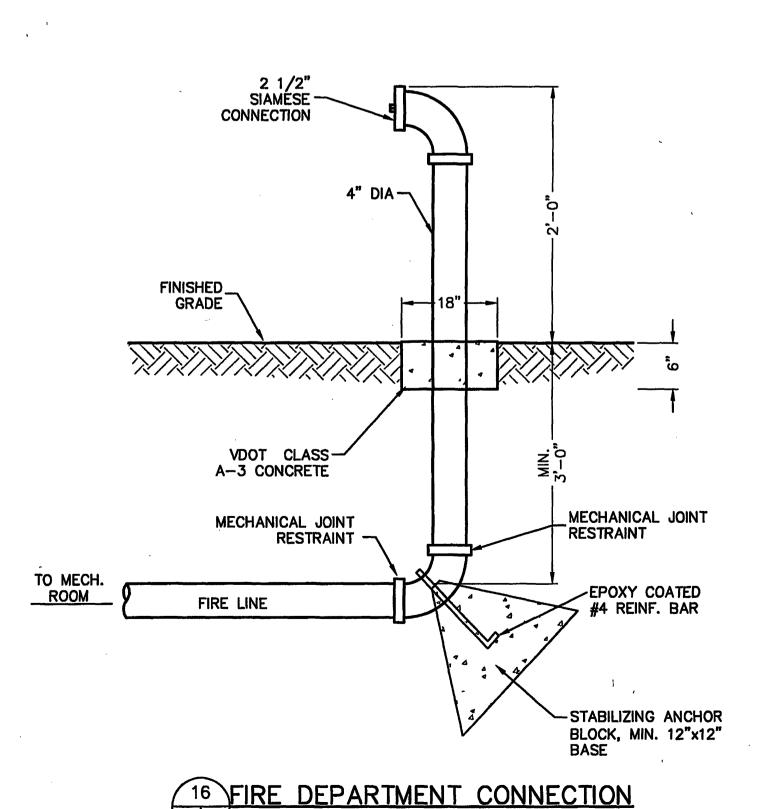

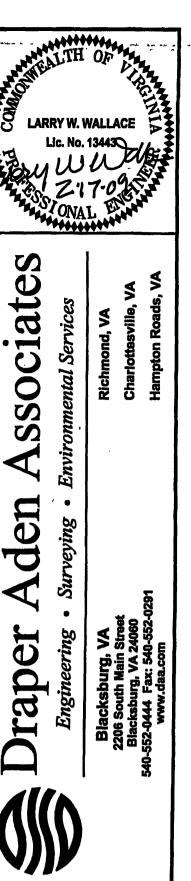

WATER DETAILS

CITY OF ROANOKE, VIRGINIA

CITY OF ROANOKE, VIRGINIA

REVISIONS
11/13/2008
CITY COMMENTS ADDRESSED
01/12/2009
2ND ROUND CITY
COMMENTS ADDRESSED

DESIGNED BY

DRAWN BY

AVW

CHECKED BY

LWW

SCALE

1" = 30'

DATE

NOVEMBER 20, 2008

PROJECT NUMBER

B07184-01