
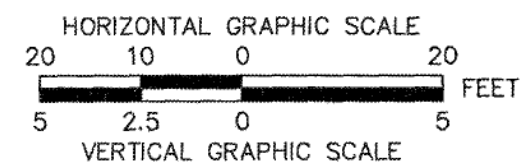
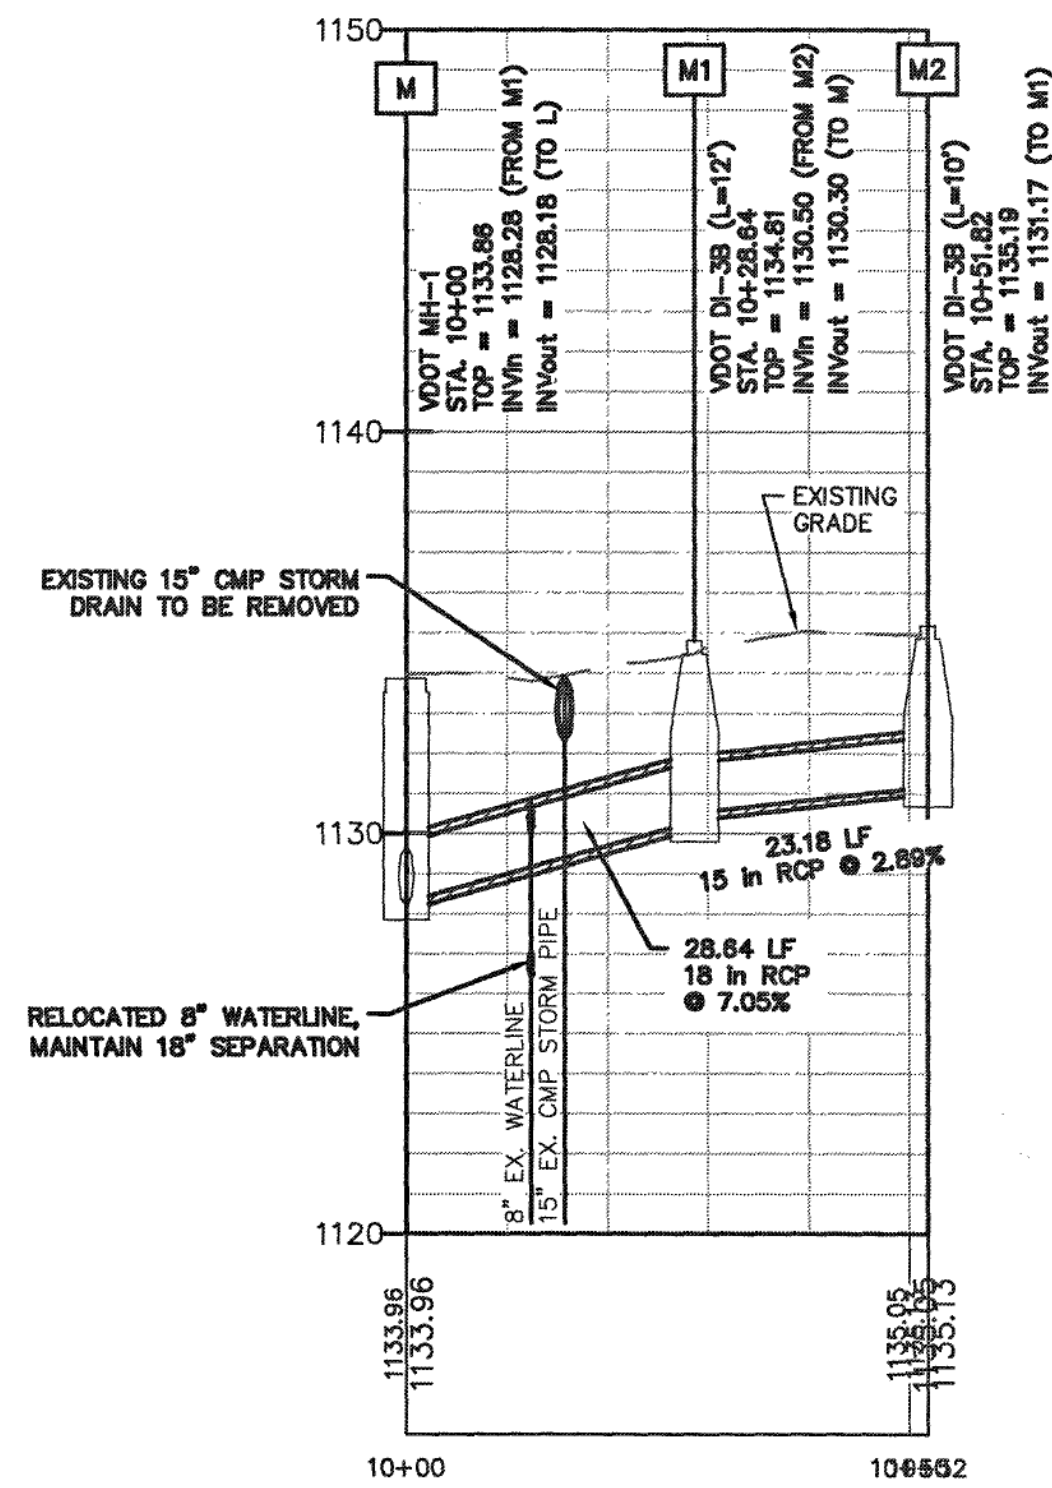
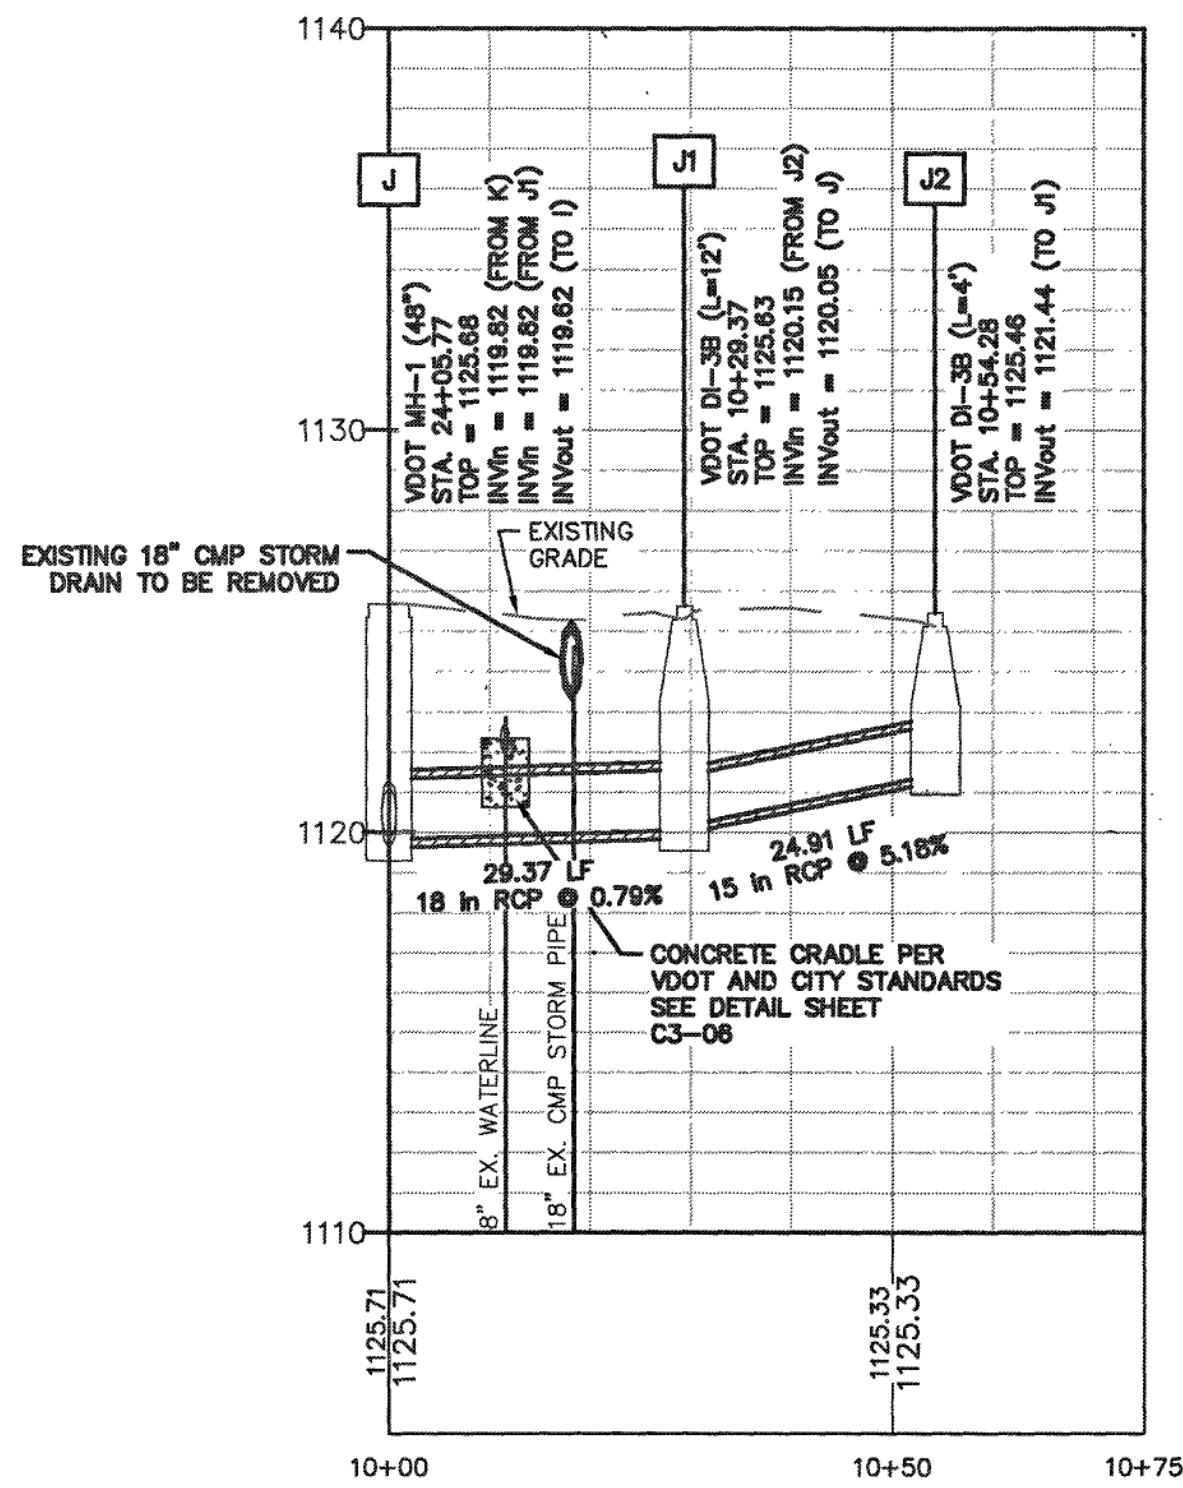
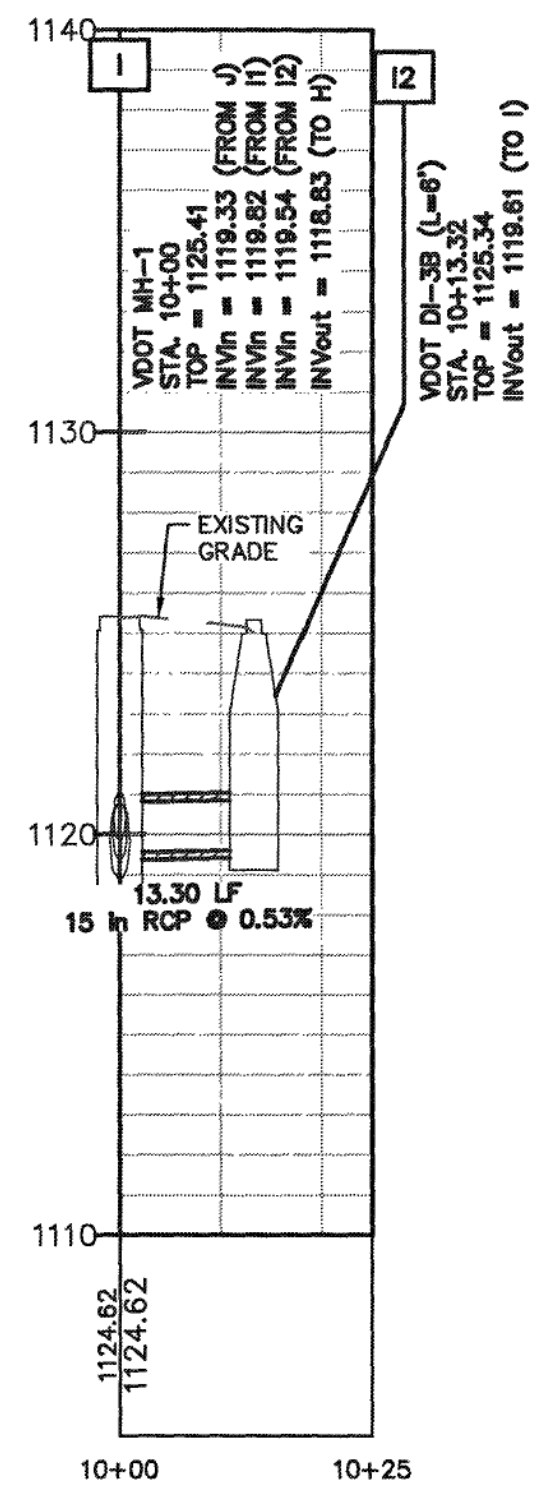
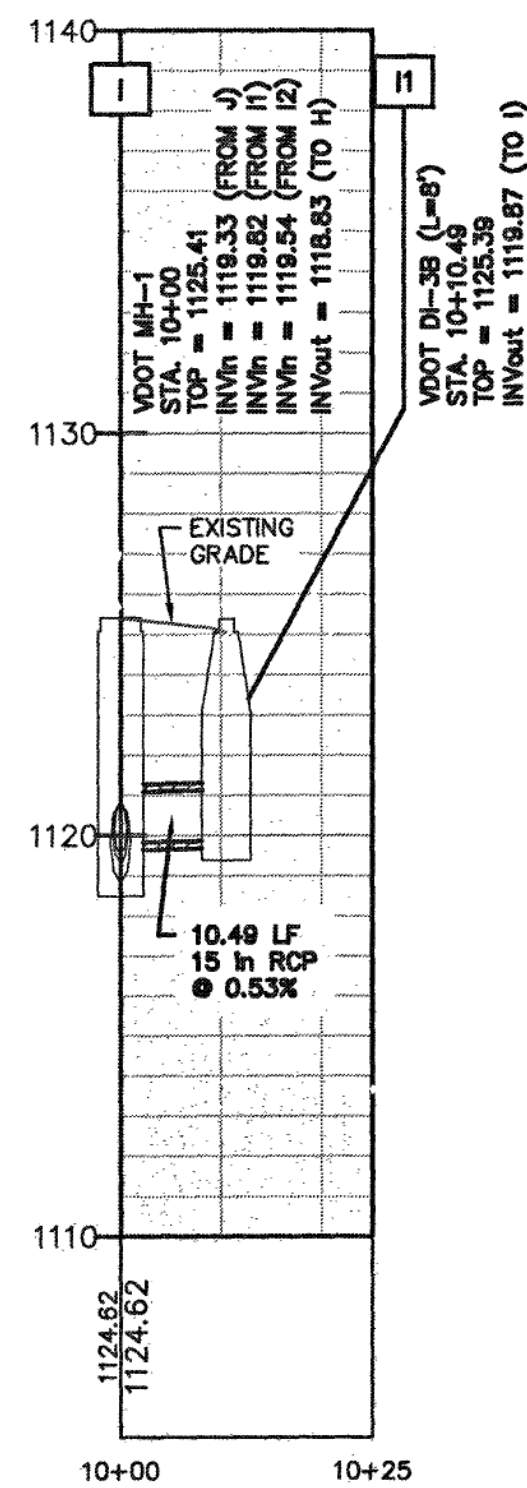
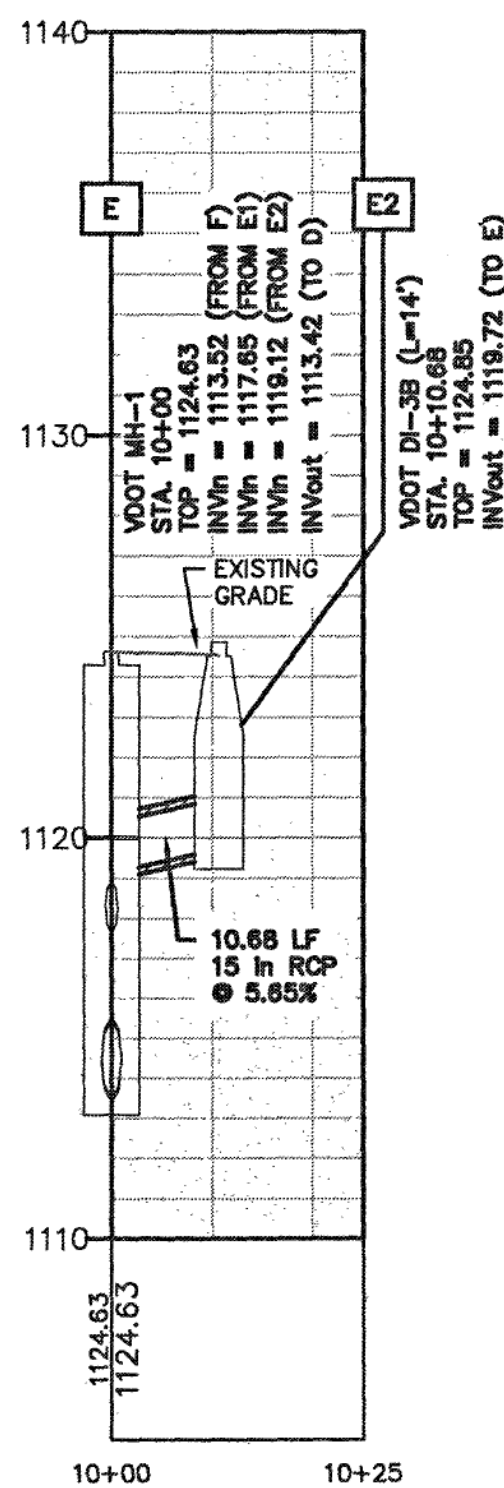
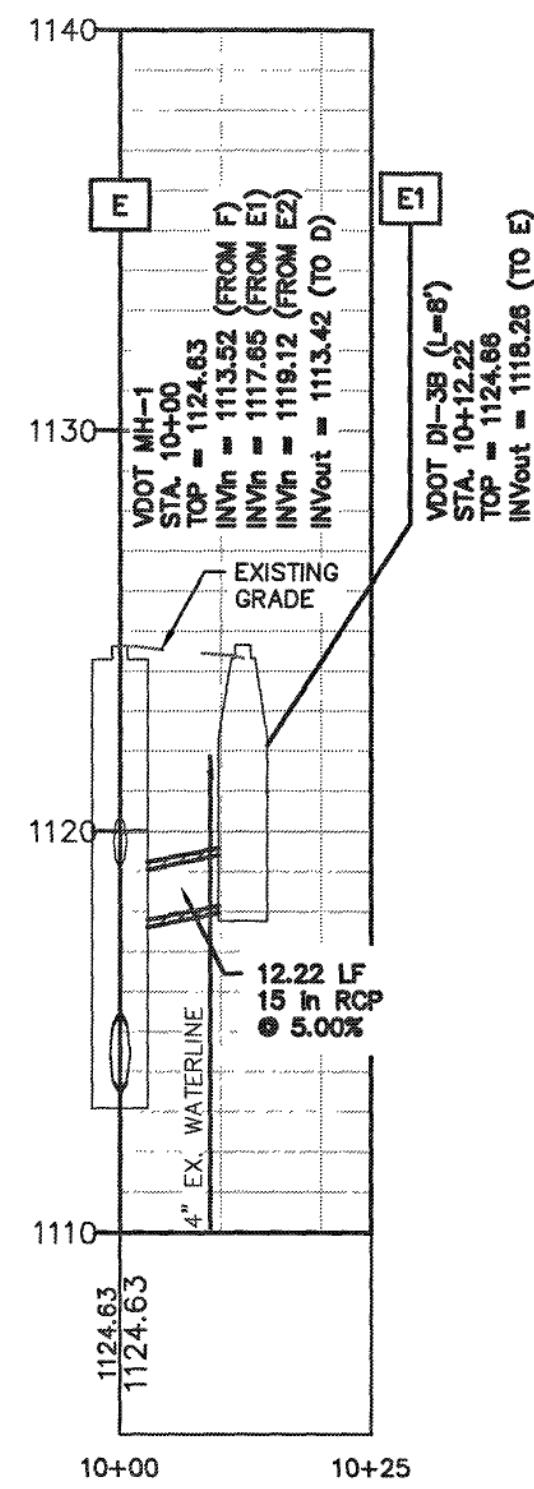
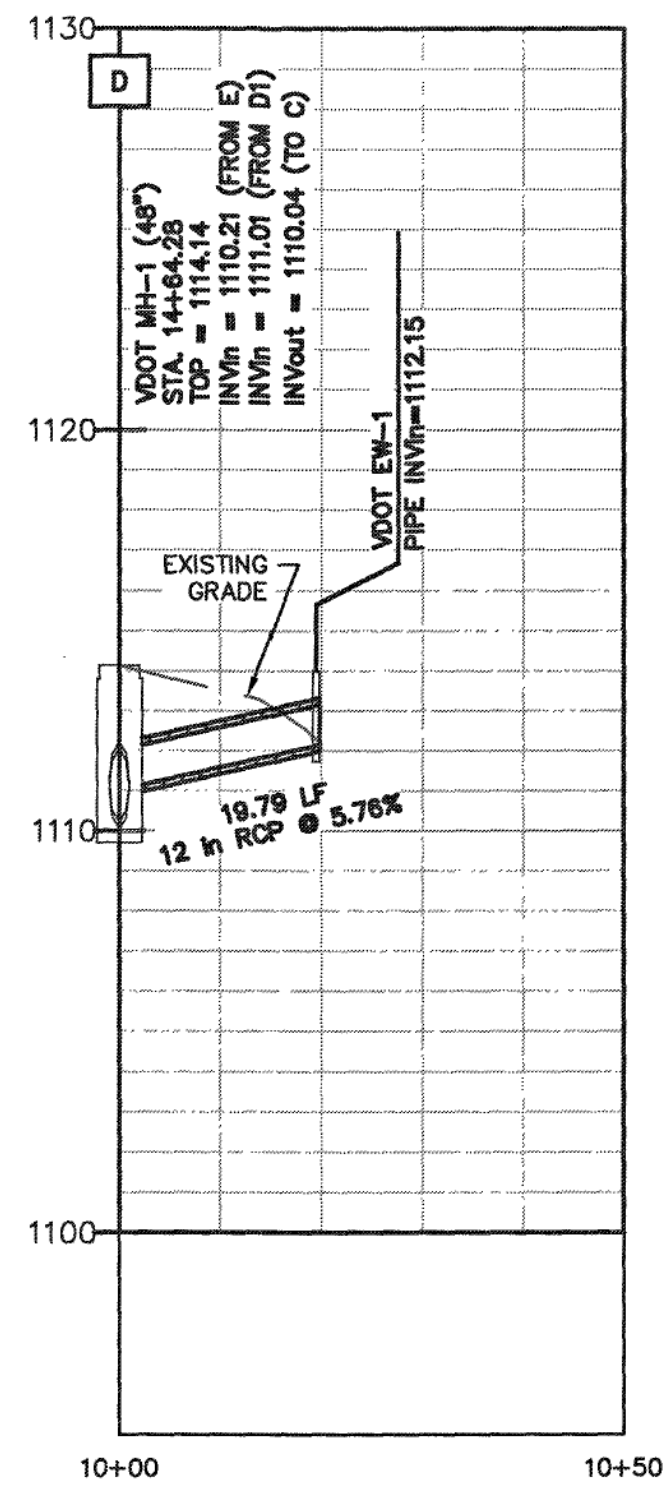
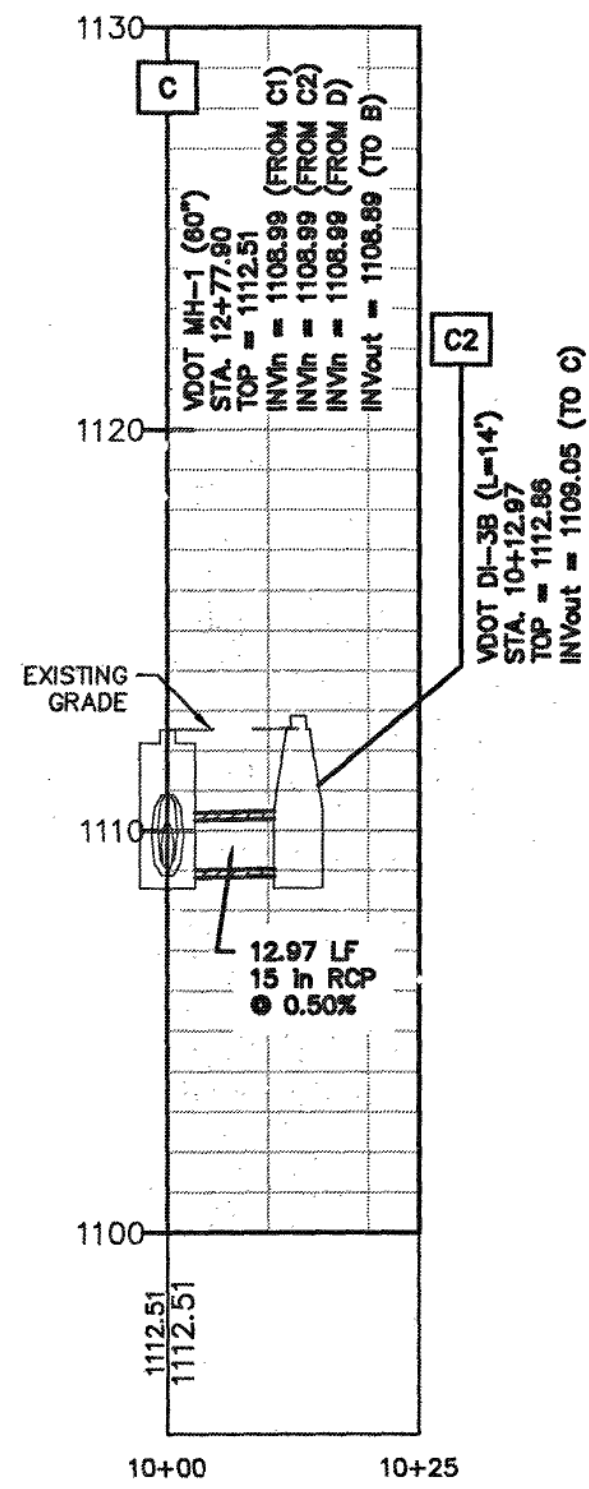



X:\Drawings\2521\2521.1\ENGINEERING\Design\Plans\Sheet\2521.1_Sht_C3_Grd_Storm_Plan.dwg
C3-05 STORM PROFILES, 10/23/2014 11:07:27 AM, Mister, DWG To PDF.pcs, 1,1

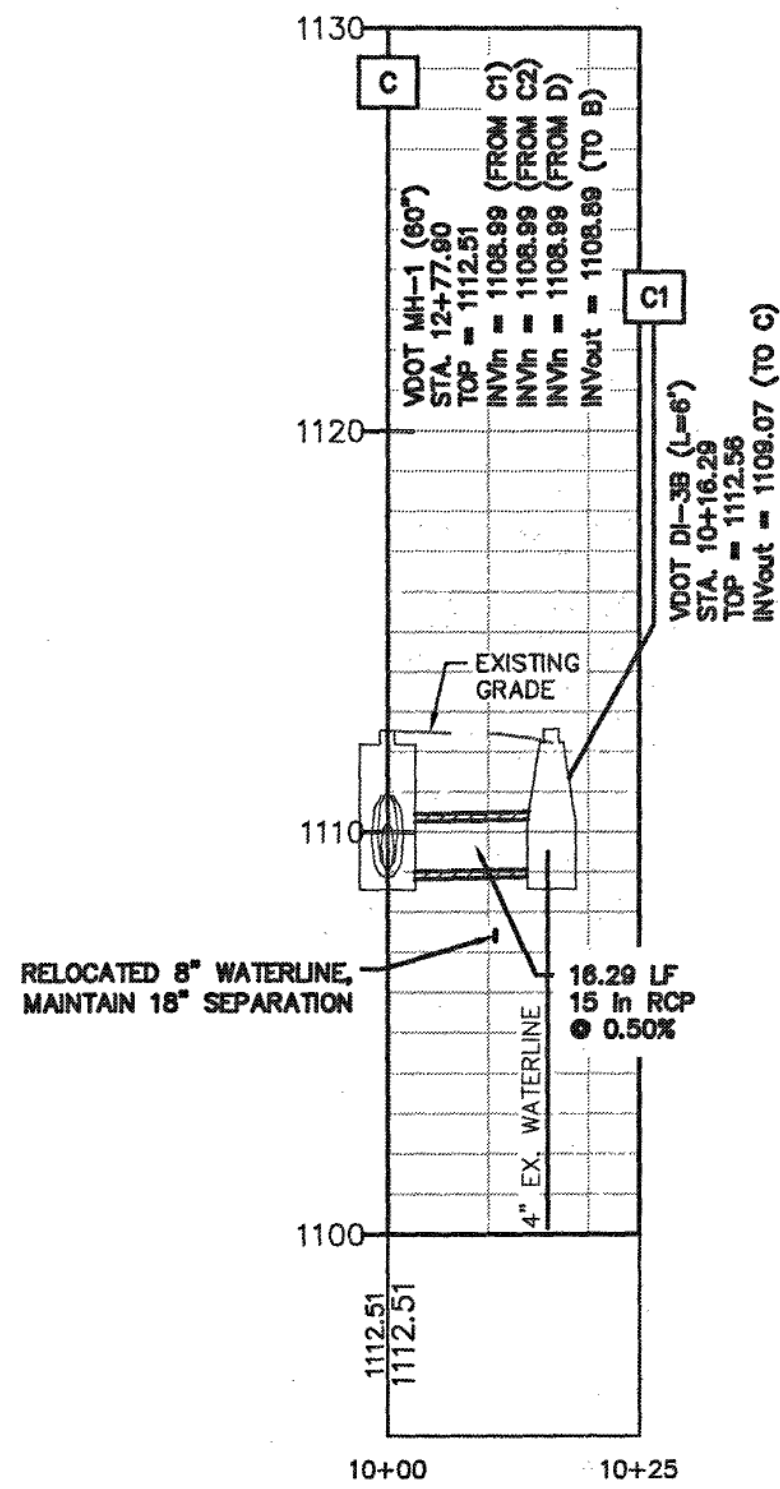

The drawing, design, and digital files relating to this project are the property of Gay and Neel, Inc. The reproduction, copying, or other use of this drawing without GNI's written consent is prohibited.

PORTLAND AVENUE DRAINAGE IMPROVEMENTS

CITY OF ROANOKE, VIRGINIA

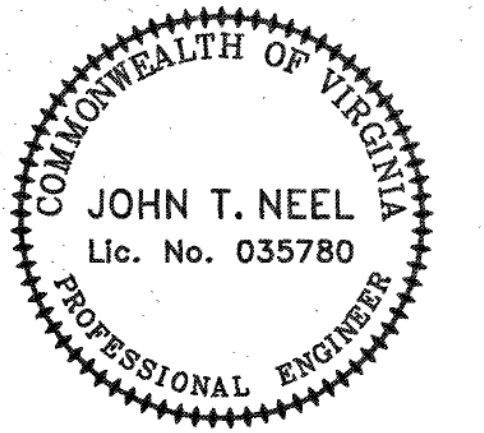

REVISIONS

NO.	COMMENTS	DATE
1	WATERLINE AND SANITARY SEWER ADDITION	10/20/2014
2	WWVA COMMENTS	10/23/2014

PROJECT TEAM

PIC	JOHN T. NEEL, PE
PM	MATTHEW P. TOMLINSON, PE
DESIGN	SEC, MBL

ISSUE DATE

09/30/2014

GNI JOB NO.

2521.0

SHEET TITLE

STORM PROFILES

SHEET NUMBER

C3-05