
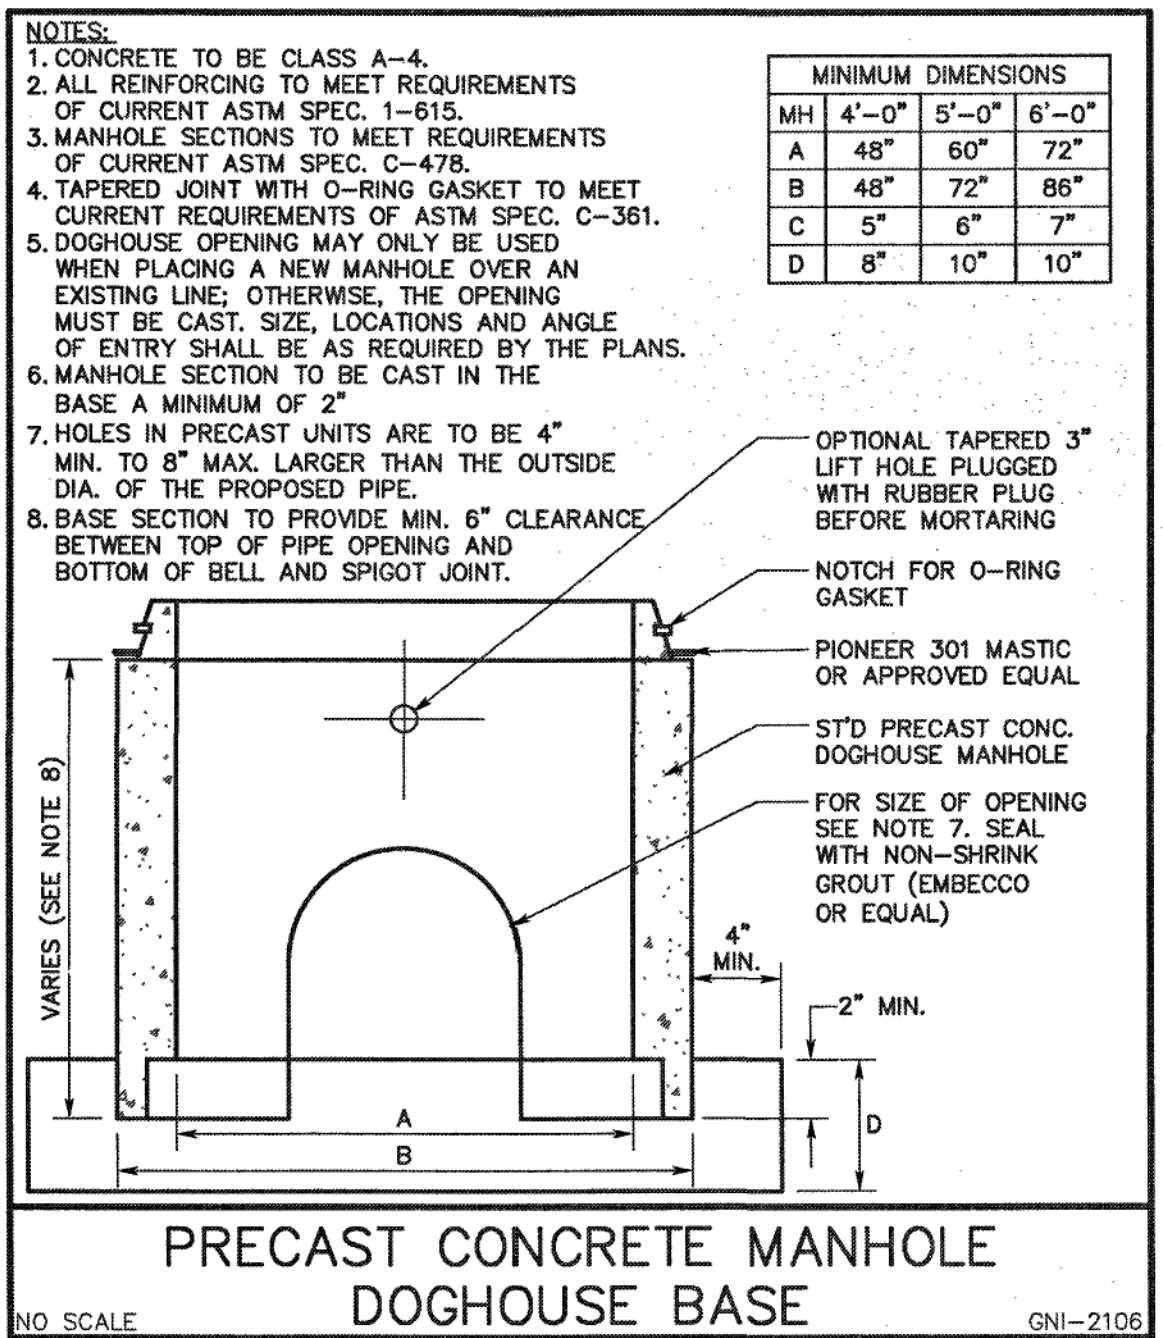
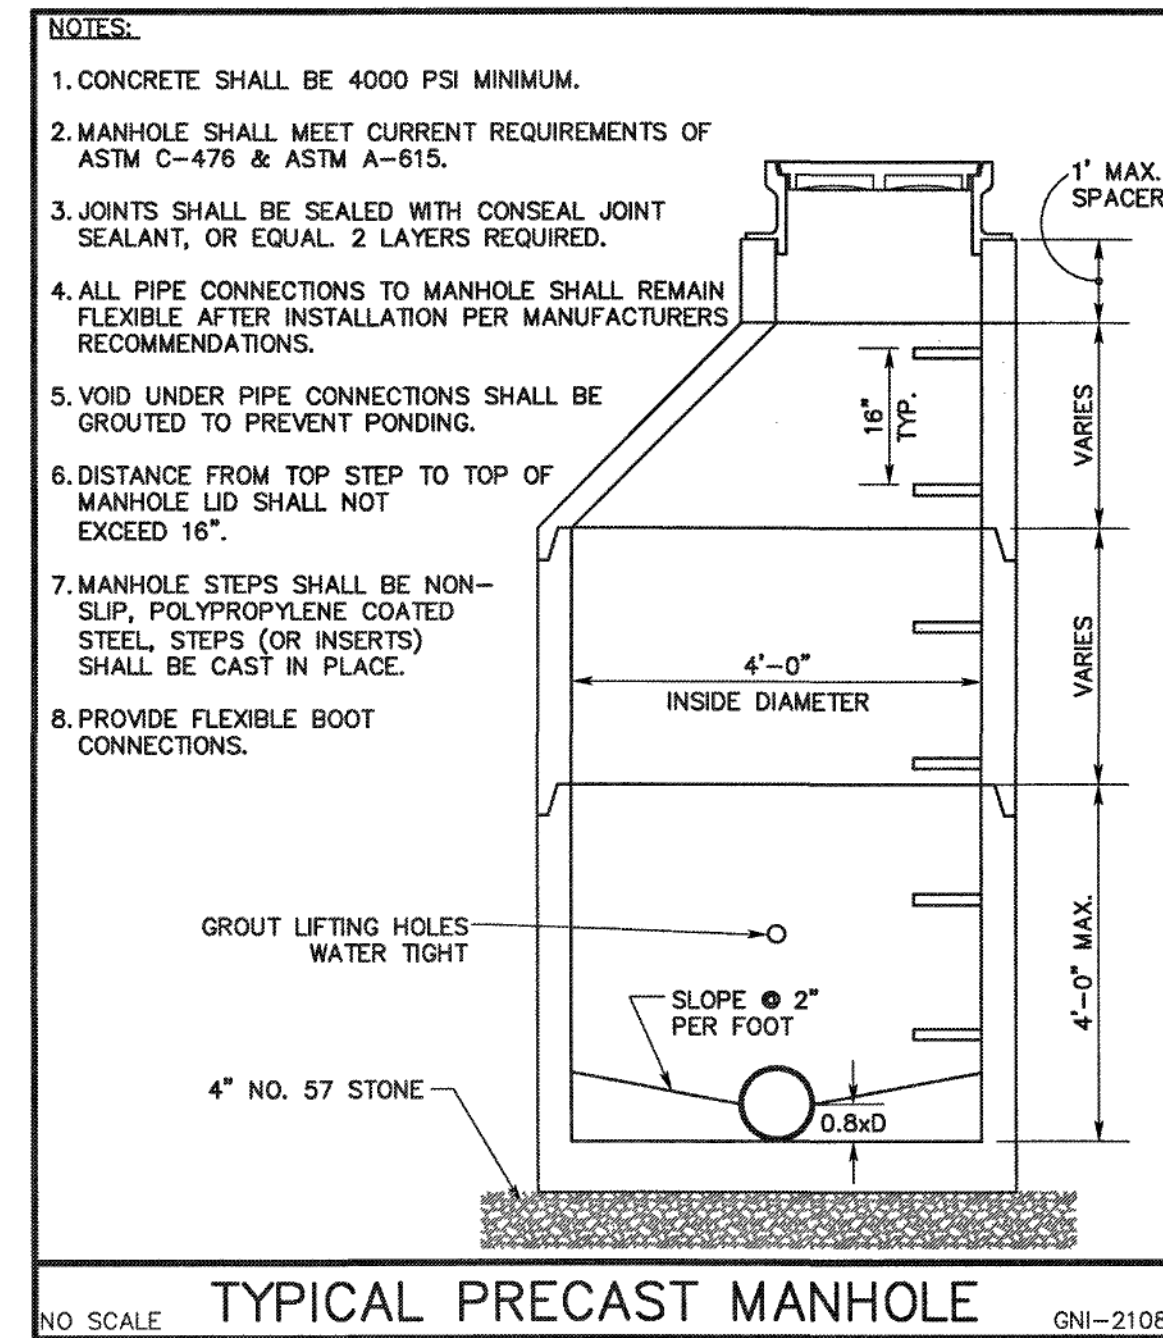
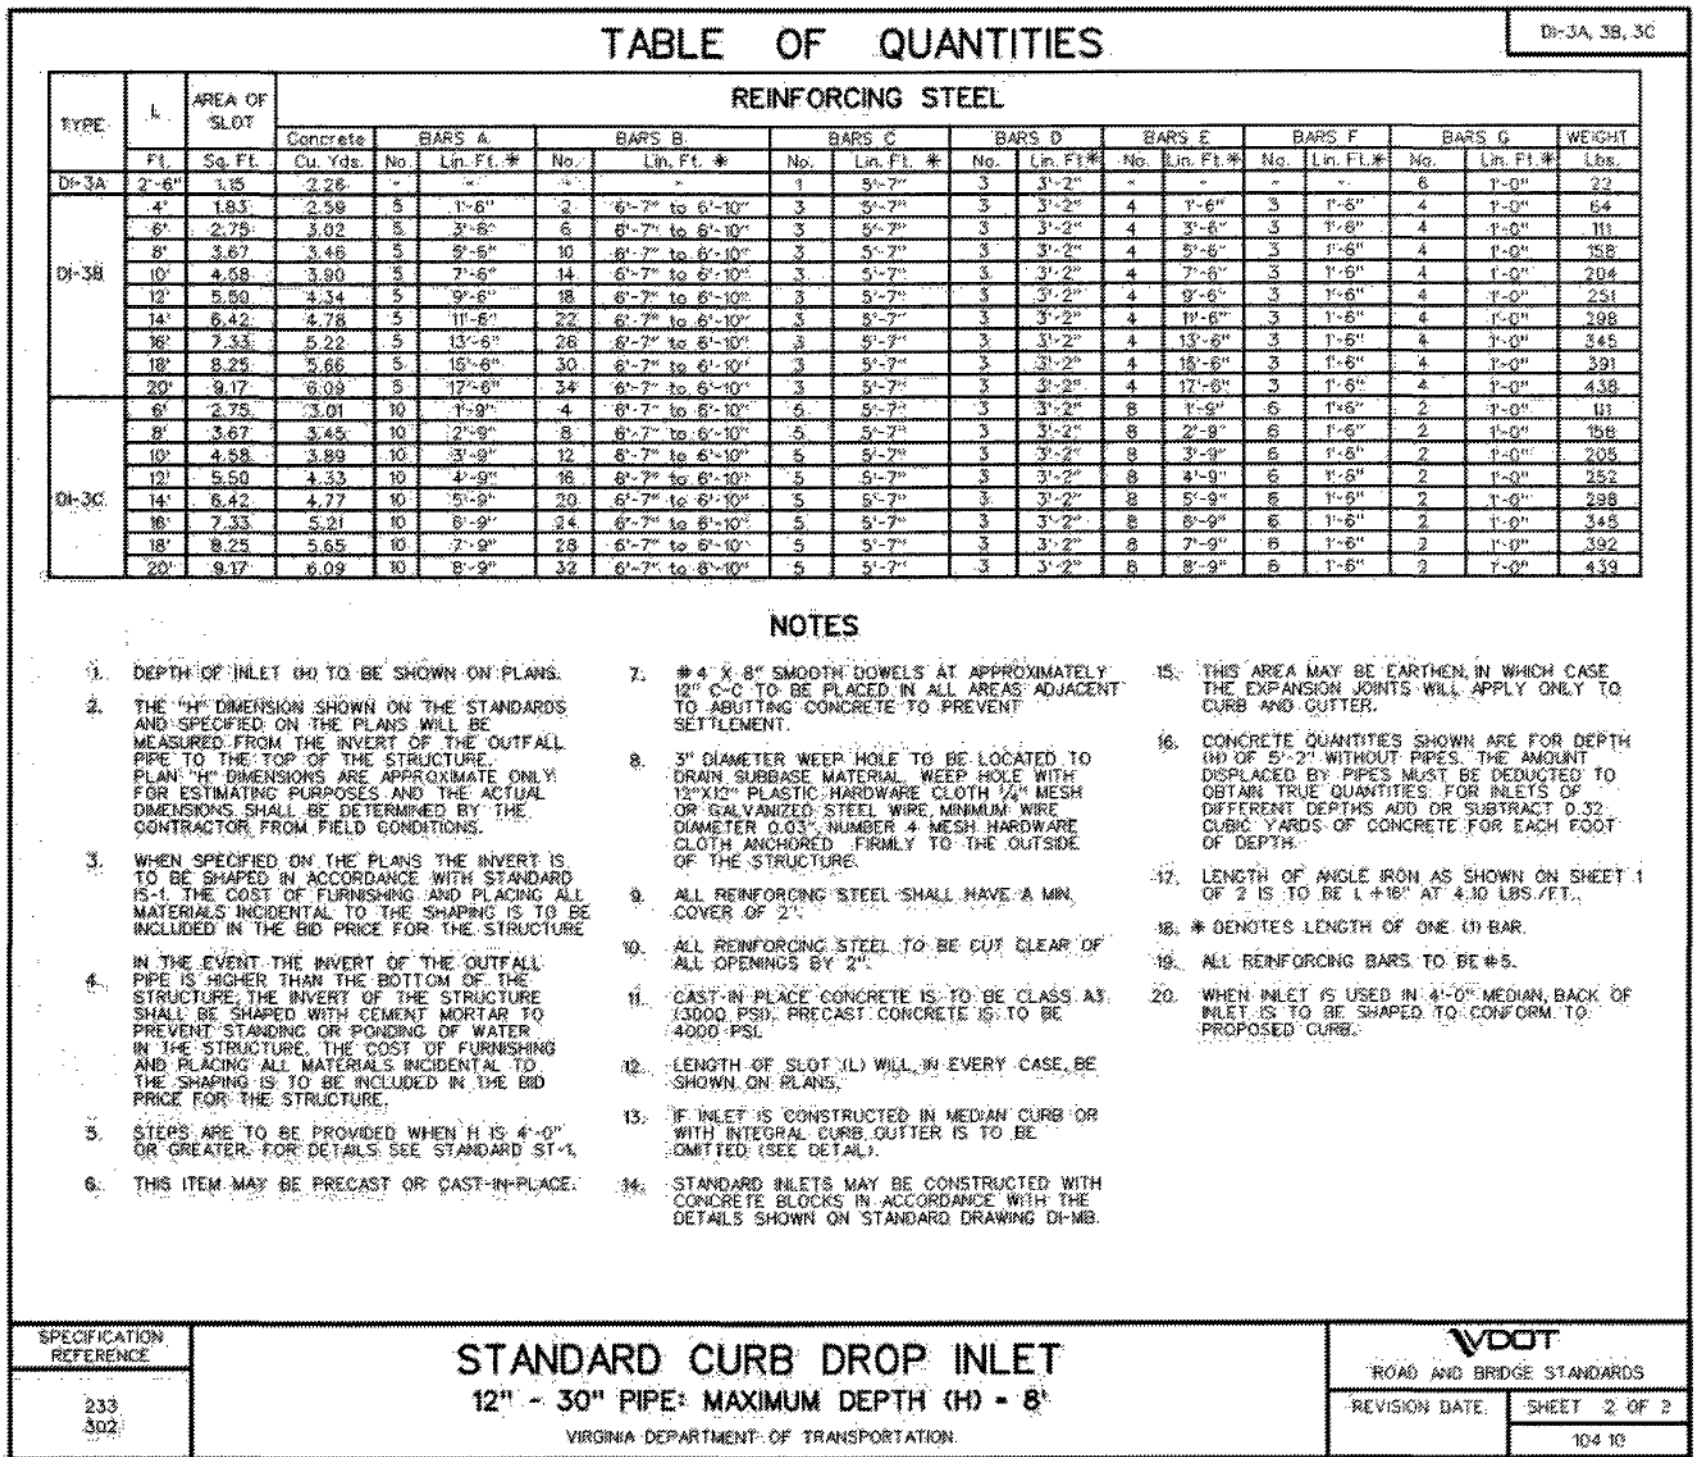
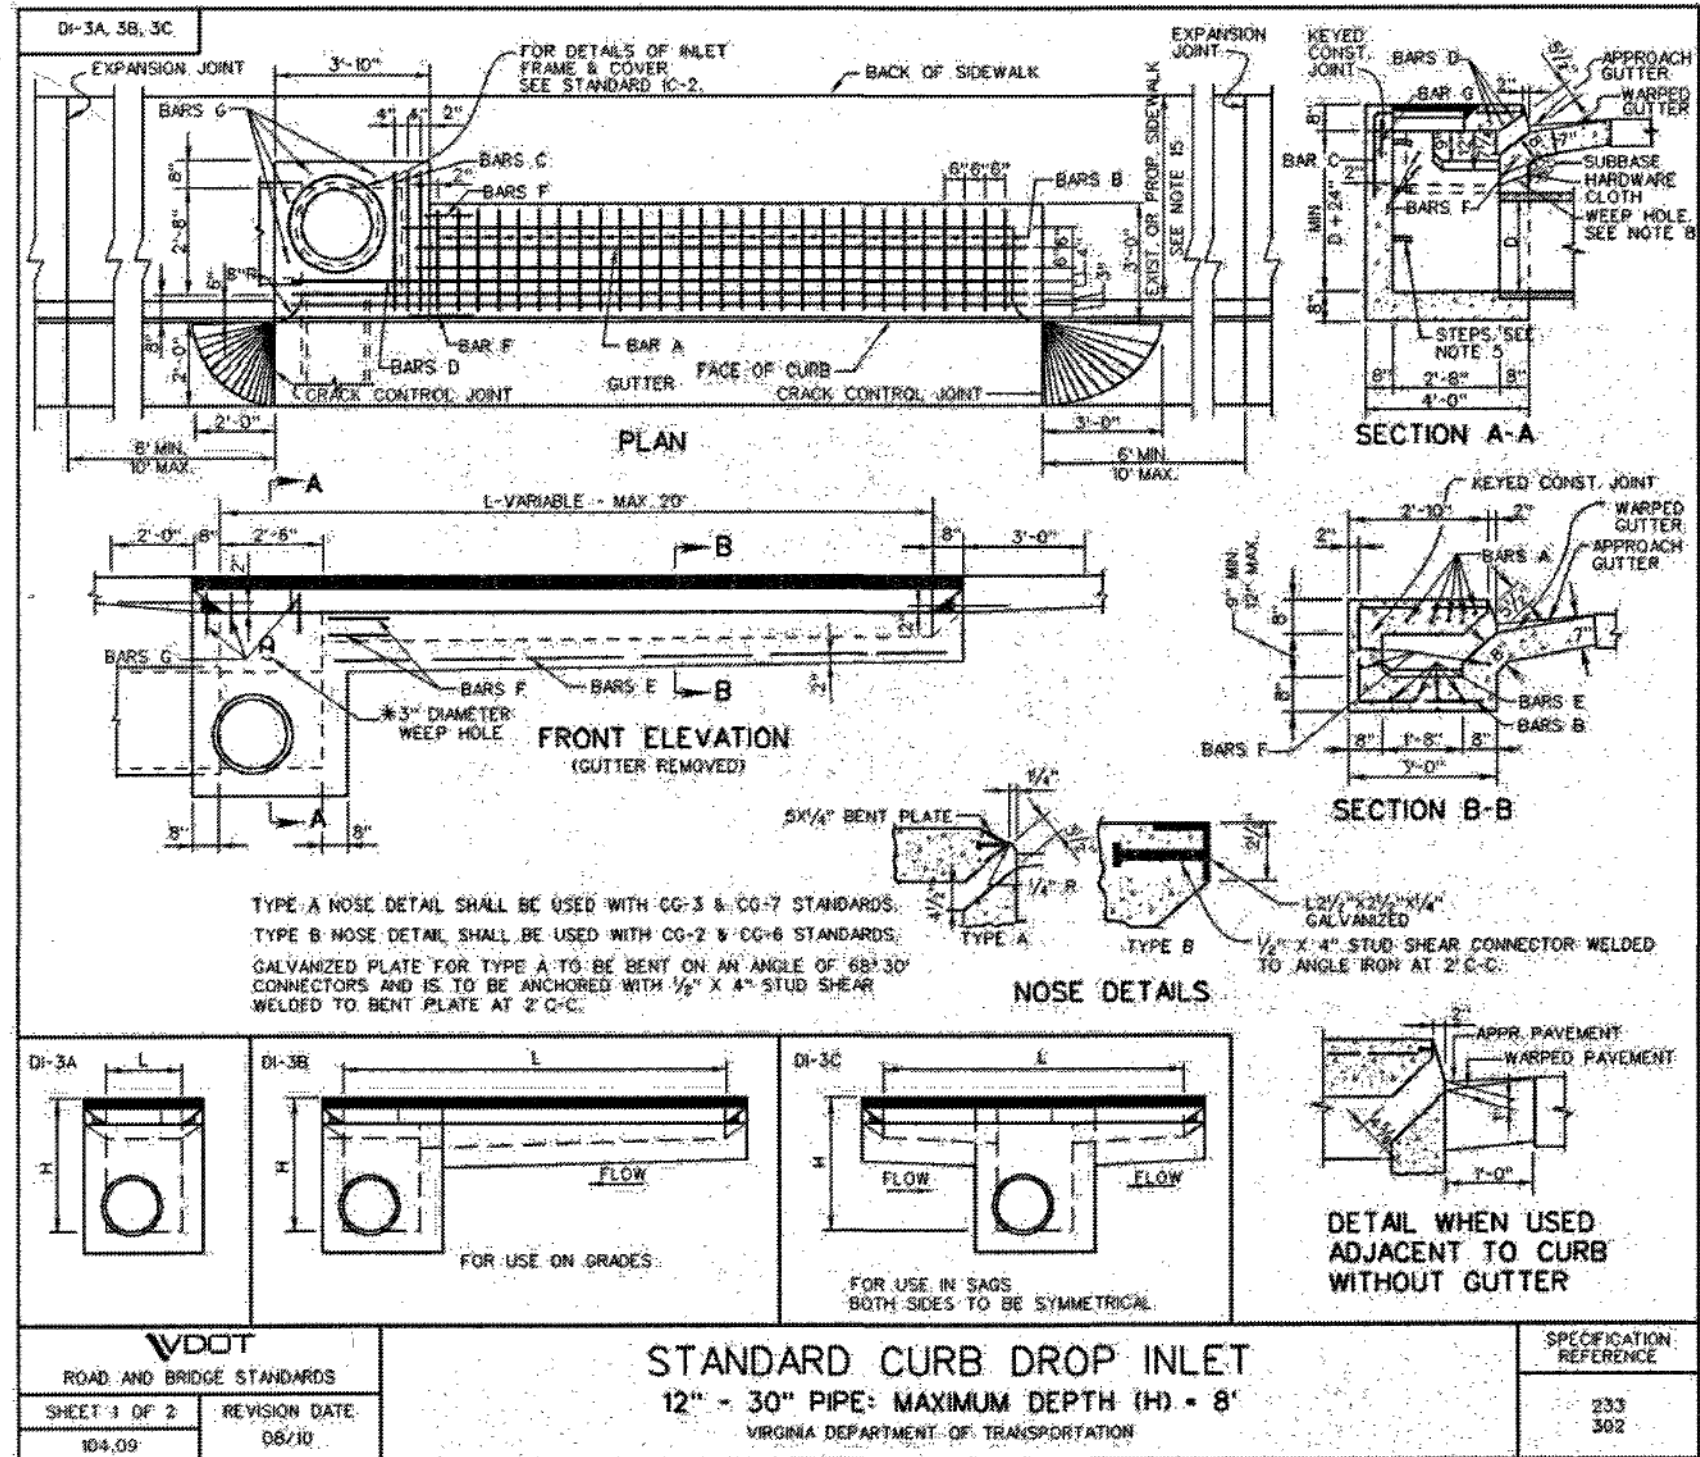
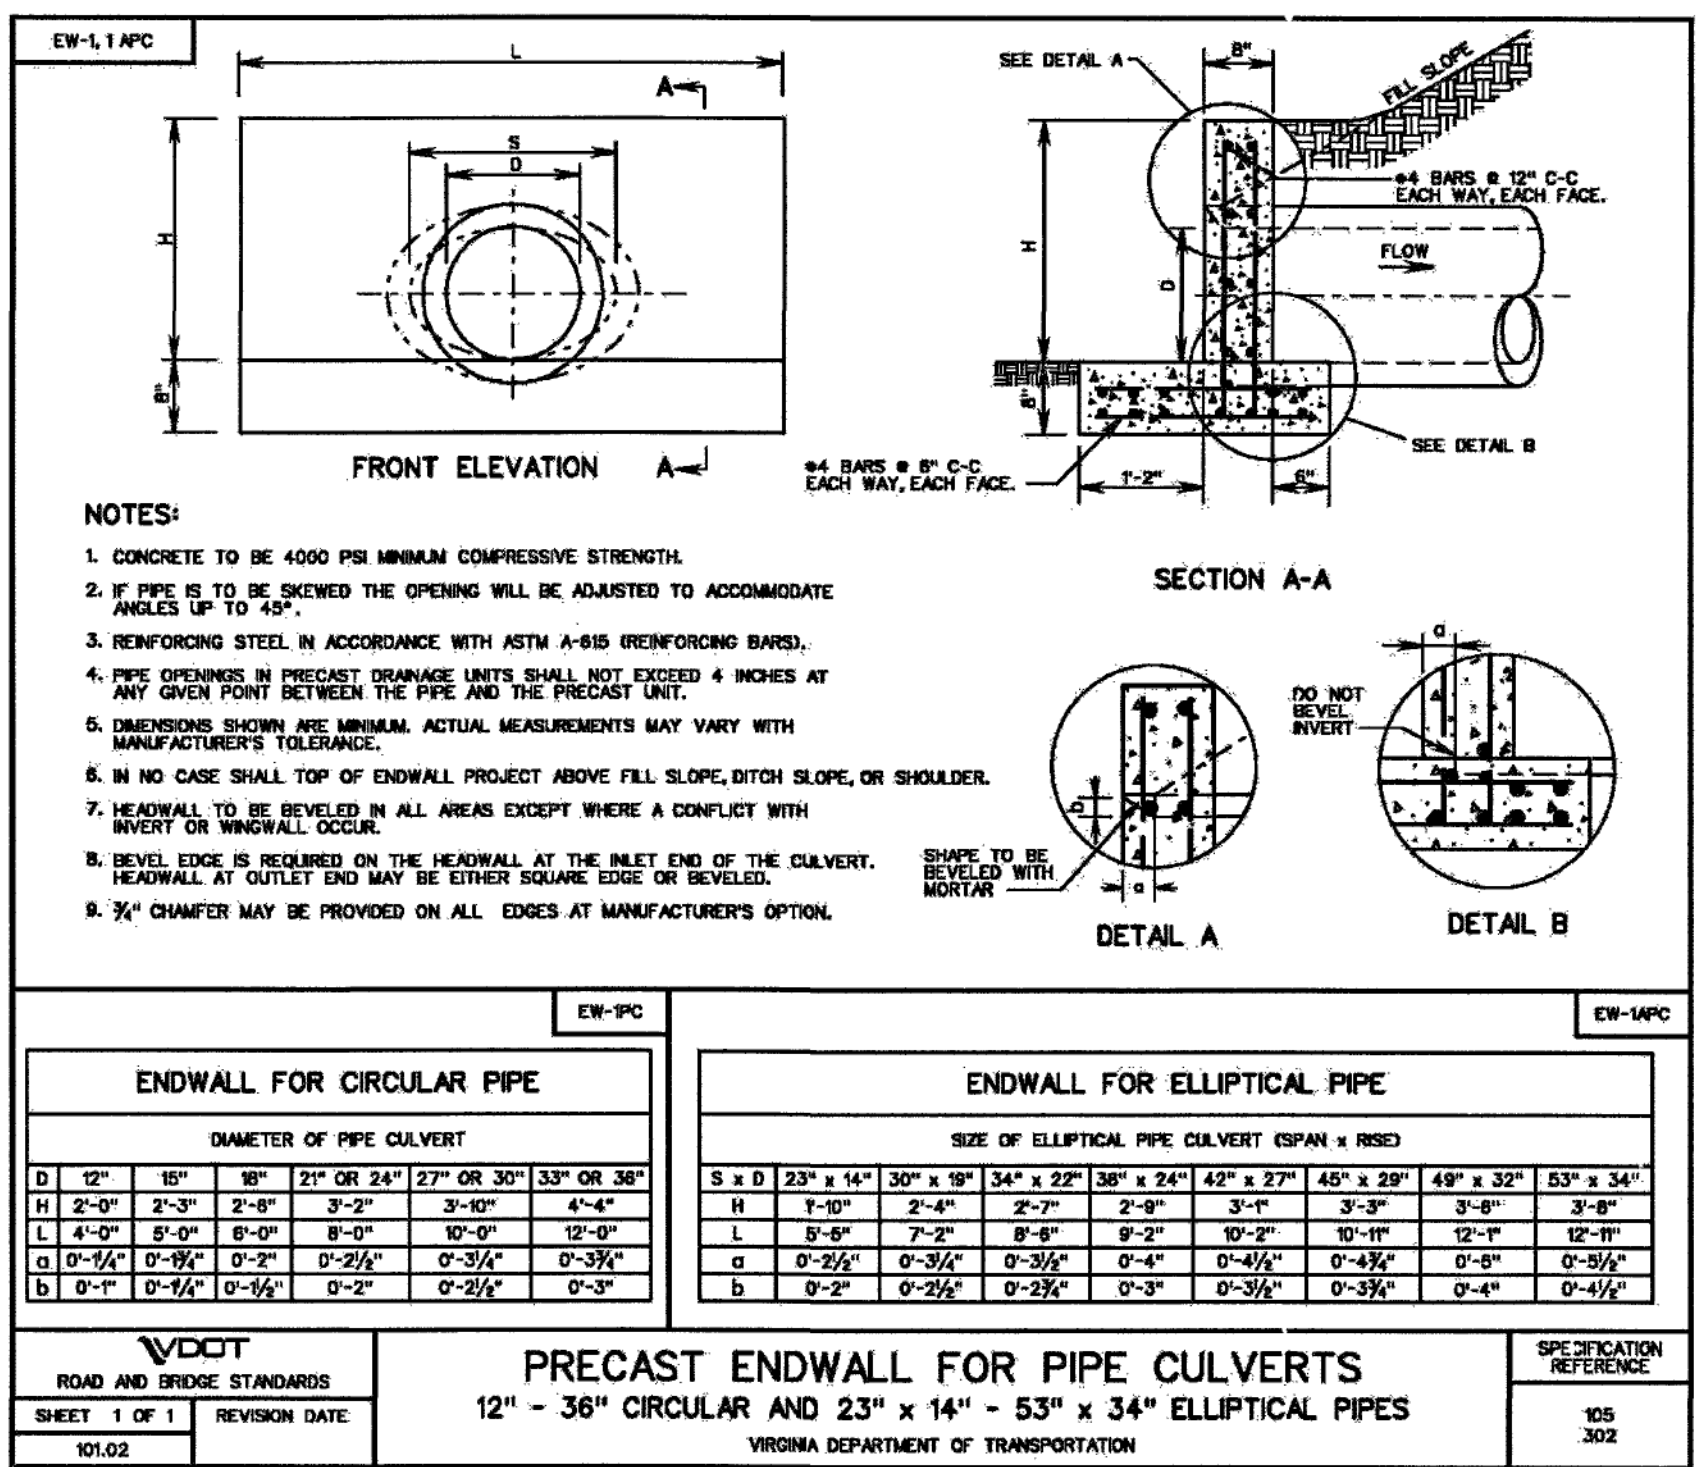
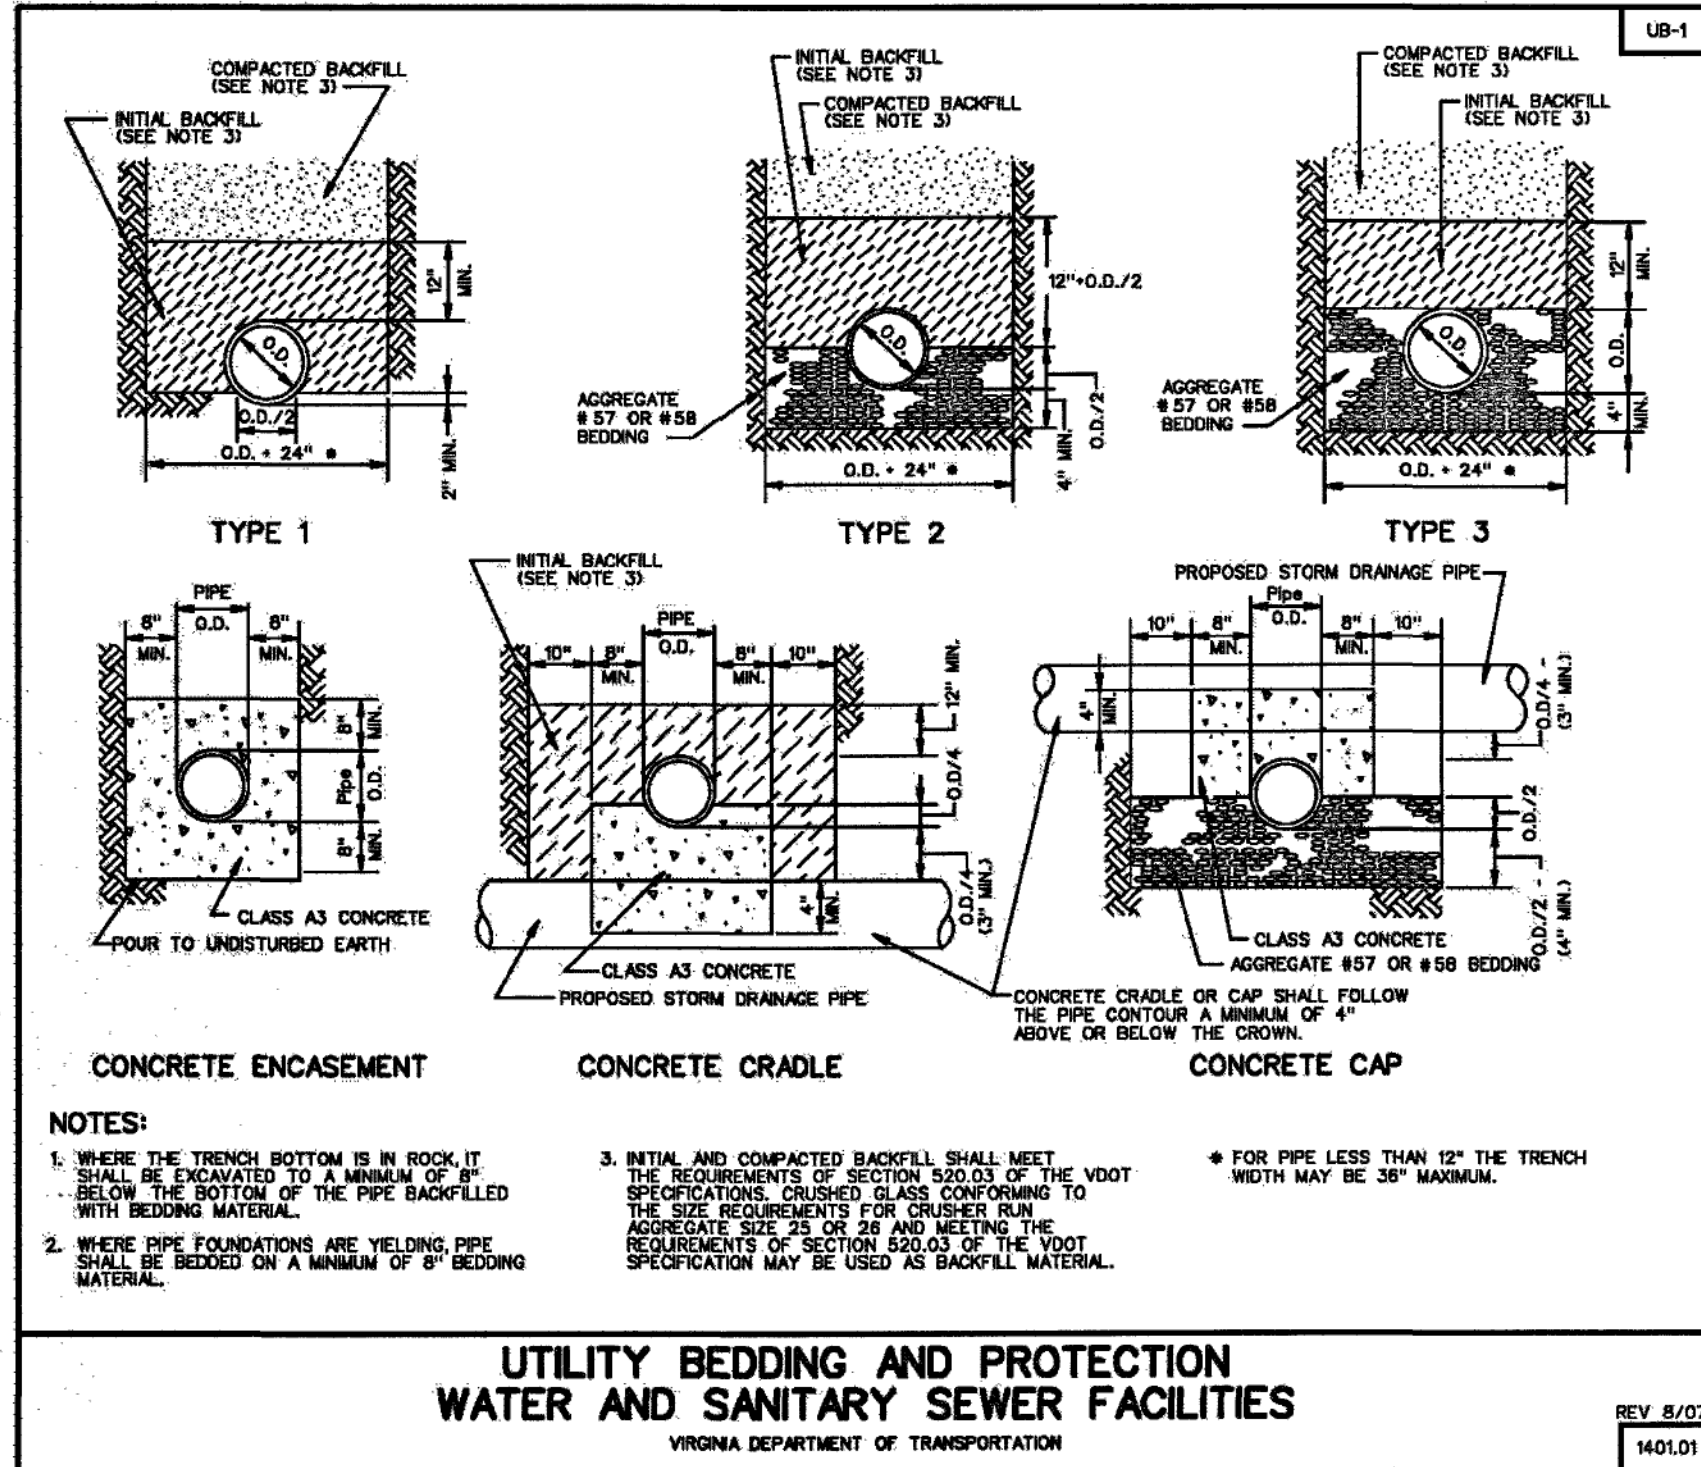


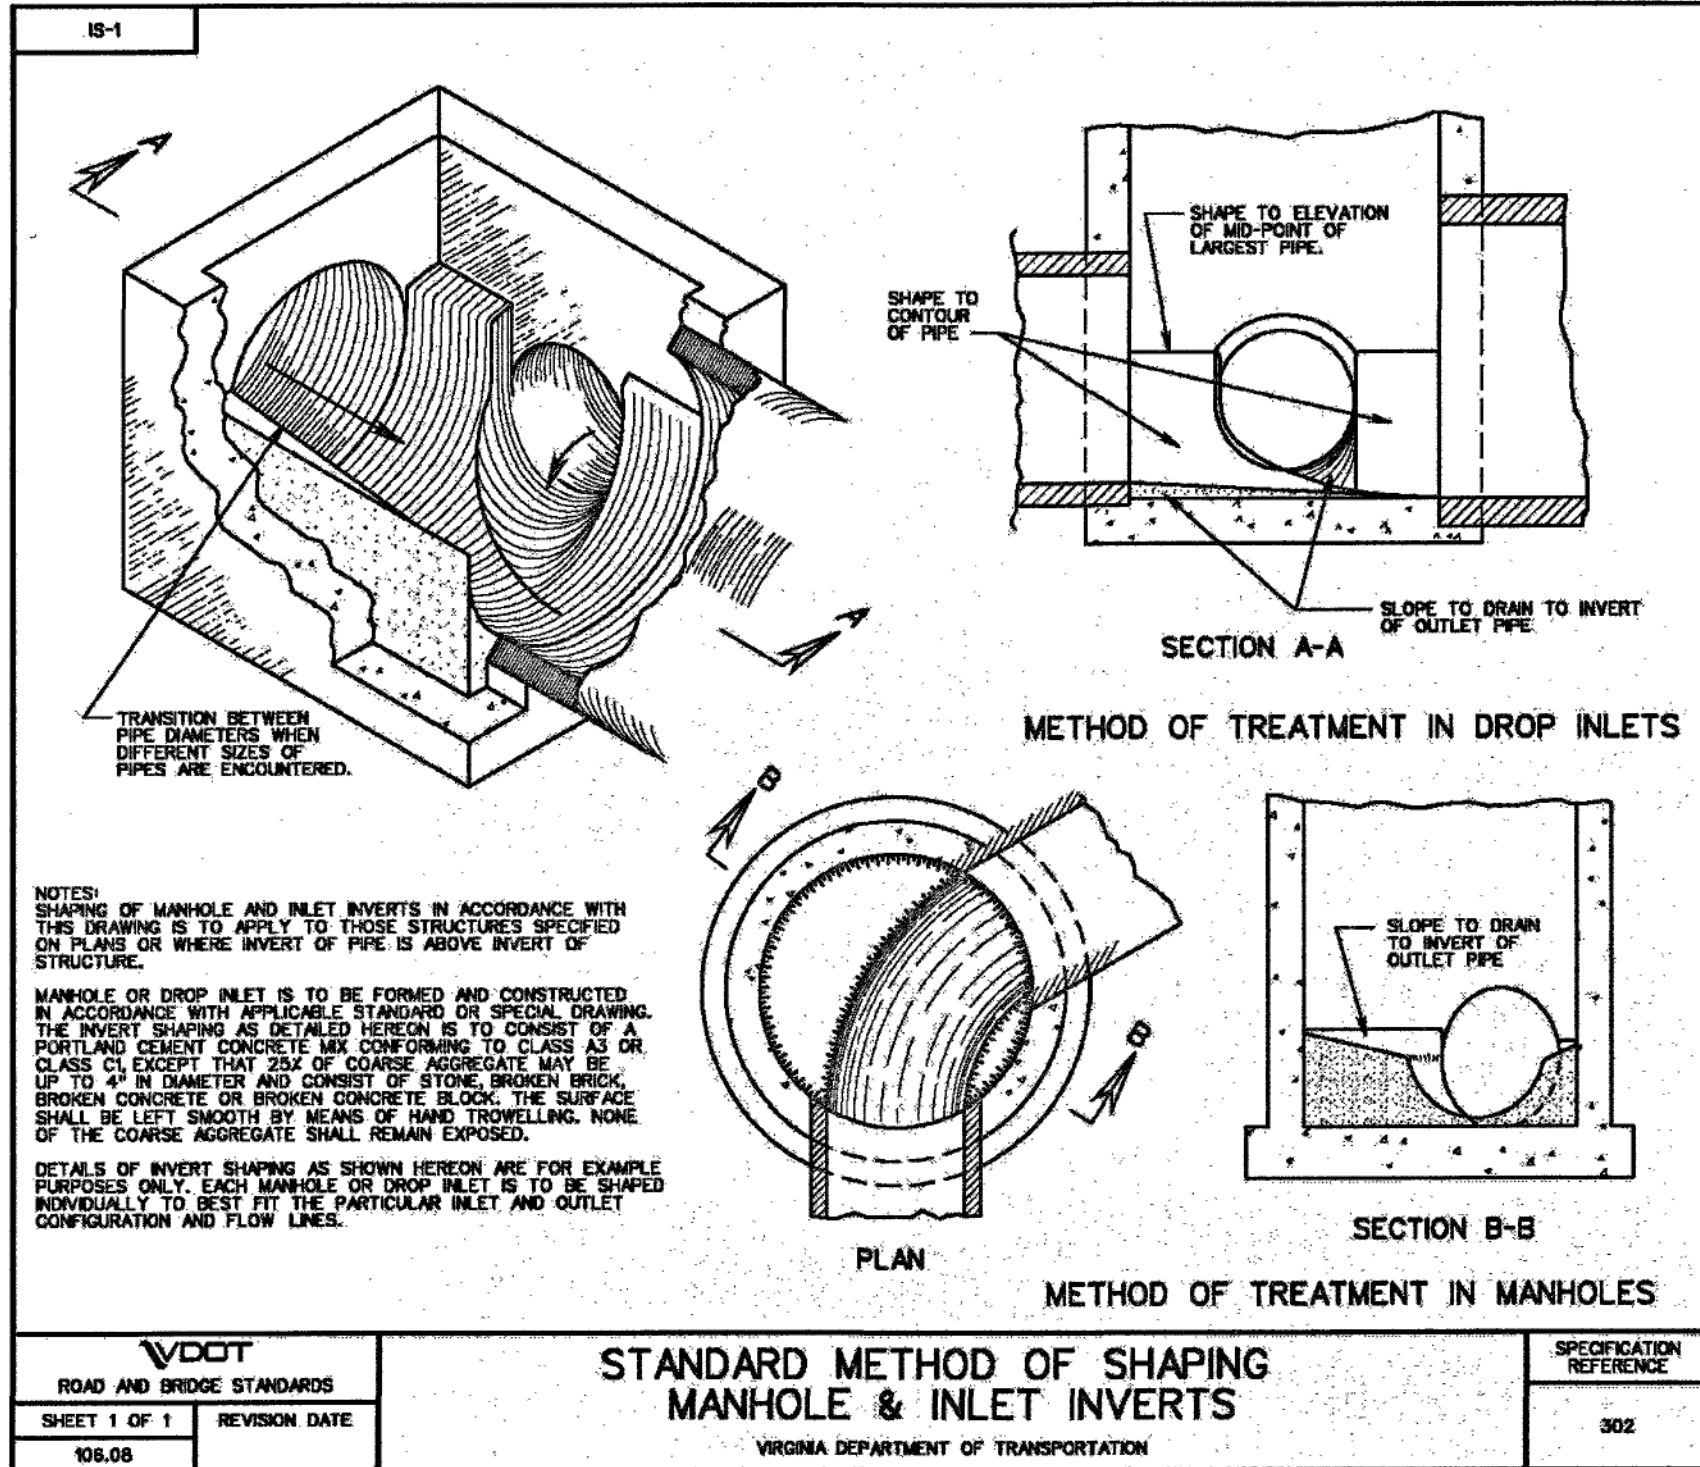

**GAY AND NEEL, INC.**  
ENGINEERING • LANDSCAPE ARCHITECTURE • SURVEYING  
1260 Radford Street  
Christiansburg, Virginia 24073  
Phone: (540) 381-6011  
Fax: (540) 381-2775  
Email: info@gayandneel.com  
Web: www.gayandneel.com

**PORTLAND AVENUE  
DRAINAGE IMPROVEMENTS**

**COMMONWEALTH OF VIRGINIA**  
**JOHN T. NEEL**  
Lic. No. 035780  
**PROFESSIONAL ENGINEER**

**REVISIONS**

| NO. | COMMENTS                              | DATE       |
|-----|---------------------------------------|------------|
| 1   | WATERLINE AND SANITARY SEWER ADDITION | 10/20/2014 |
| 2   | WWW COMMENTS                          | 10/23/2014 |

**PROJECT TEAM**

| ROLE            | NAME                     |
|-----------------|--------------------------|
| PROJECT MANAGER | JOHN T. NEEL, PE         |
| DESIGNER        | MATTHEW P. TOMLINSON, PE |
| SEALER          | SEC, MBL                 |

**ISSUE DATE**  
09/30/2014

**GNI JOB NO.**  
2521.0

**SHEET TITLE**  
STORM DETAILS

**SHEET NUMBER**  
C3-06