
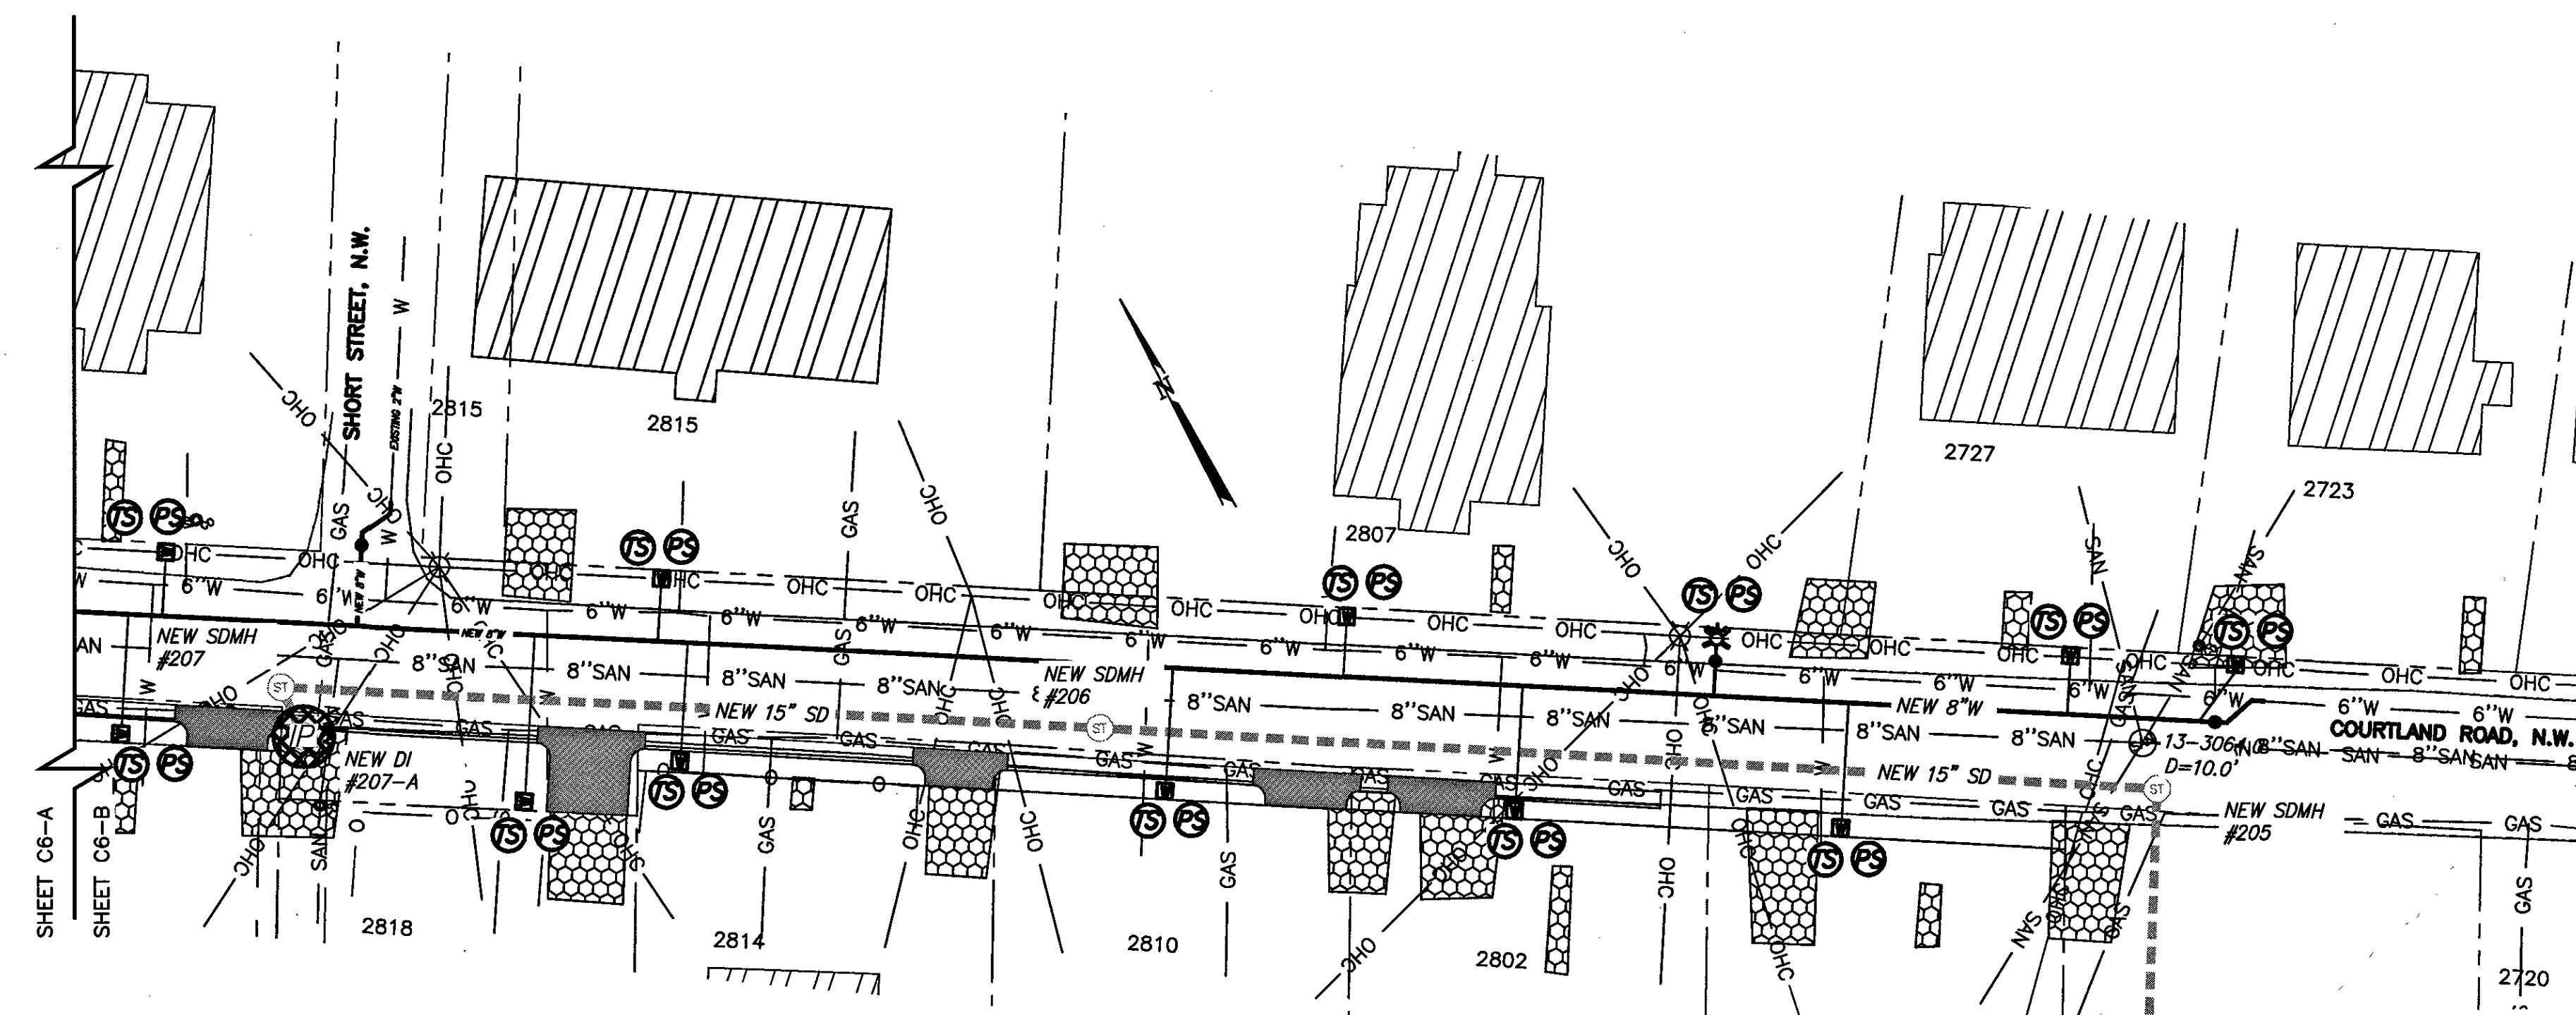
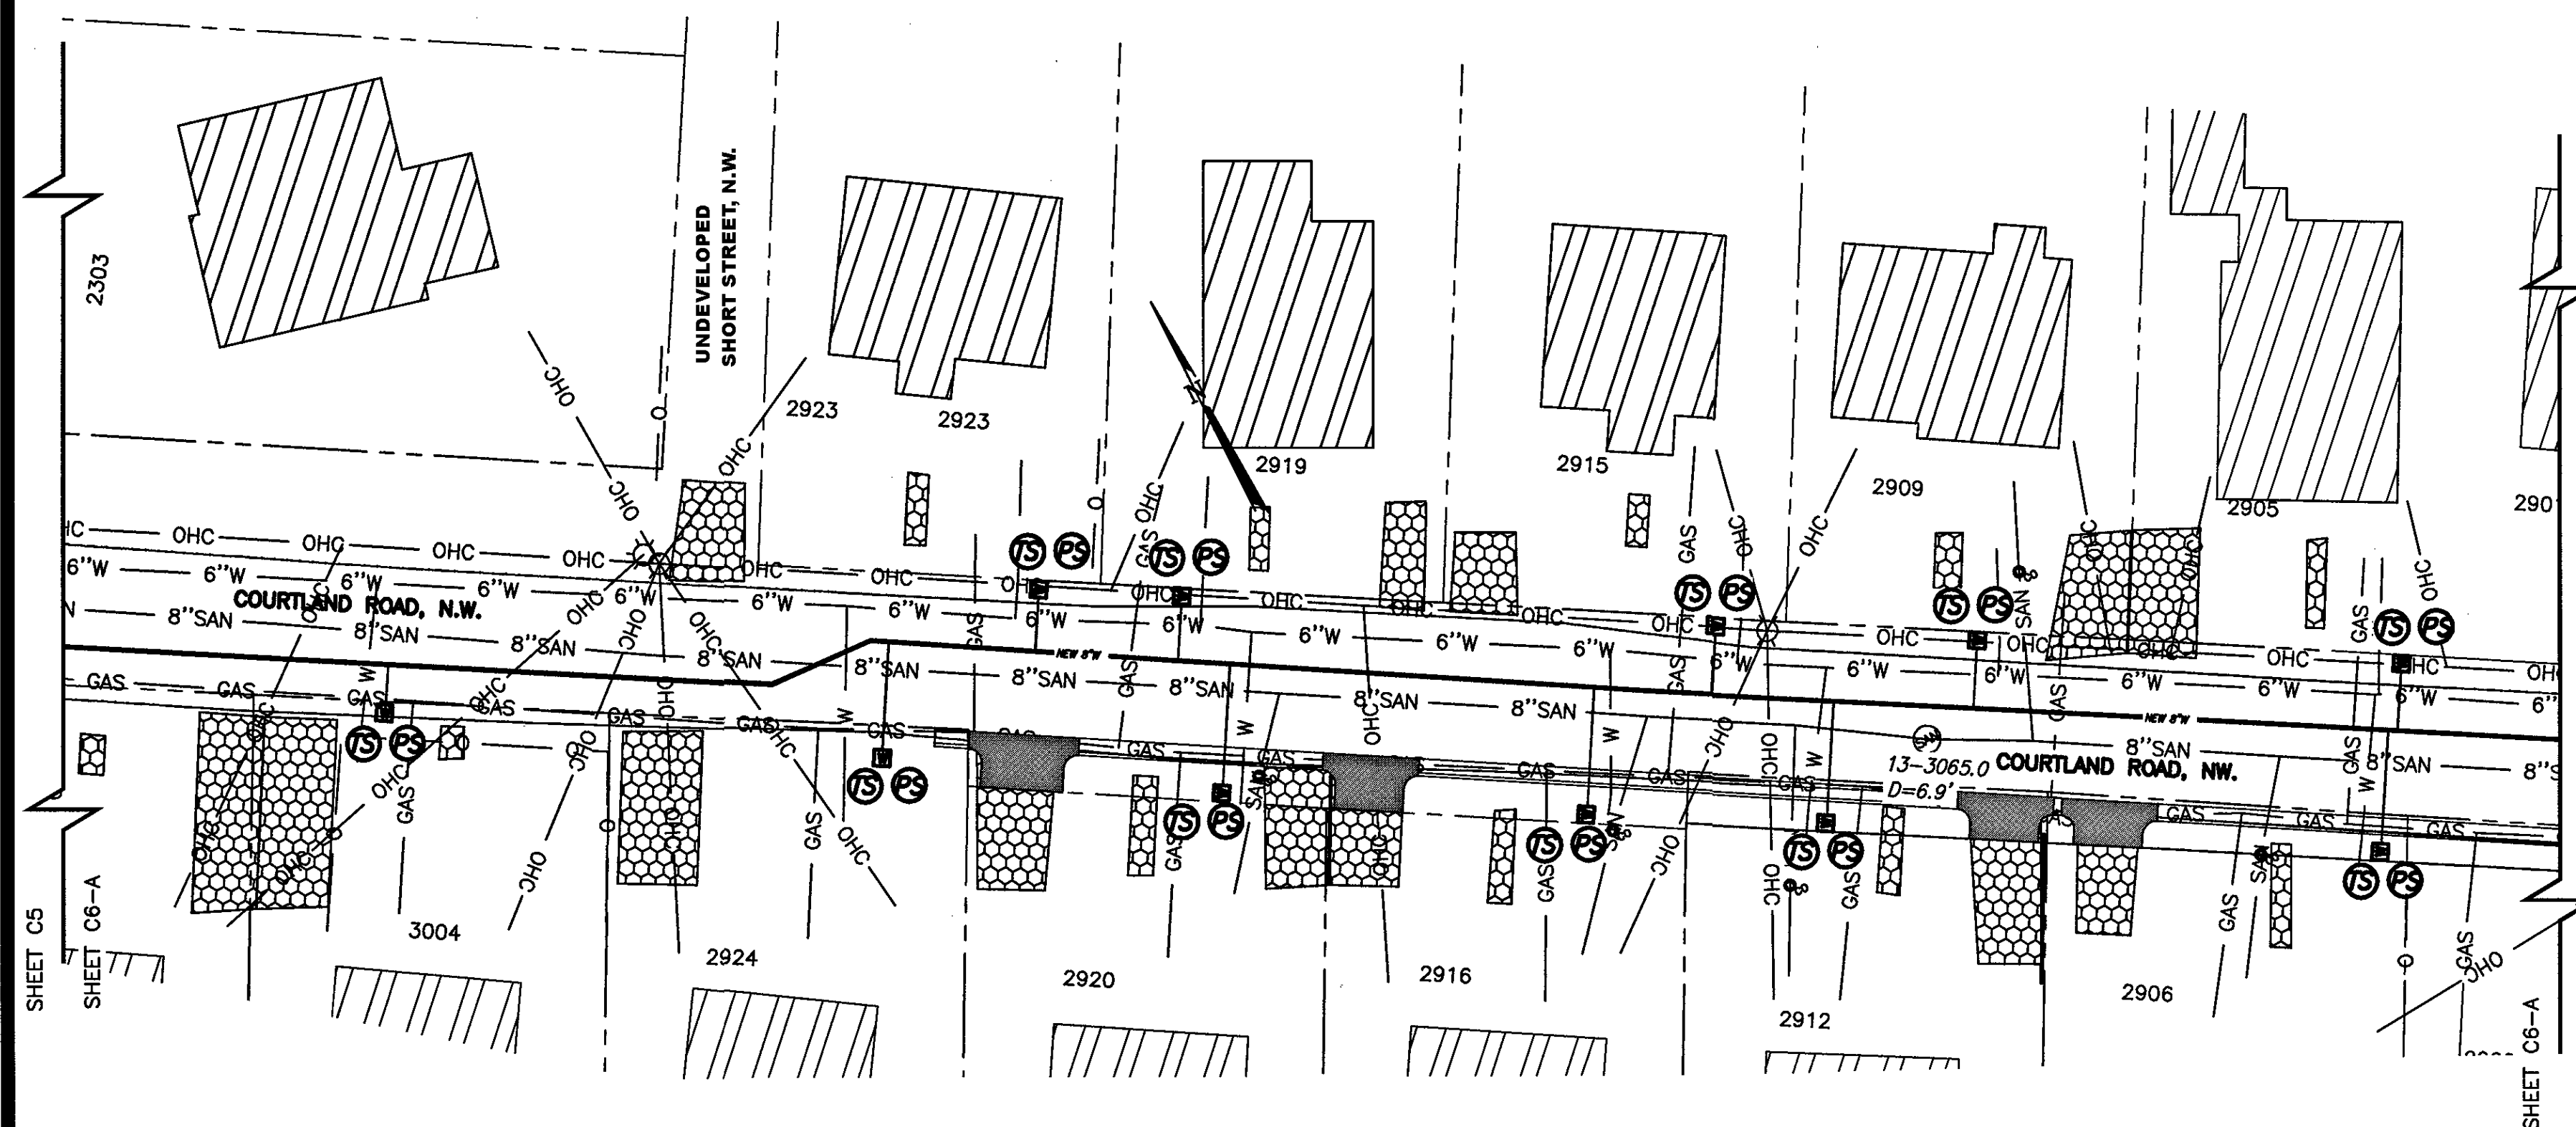


CWA
CALDWELL WHITE ASSOCIATES
 ENGINEERS / SURVEYORS / PLANNERS
 4203 MELROSE AVENUE, N.W. P.O. BOX 6260
 ROANOKE, VIRGINIA 24017-0260
 Telephone: (540) 366-3400 Fax: (540) 366-8702
 E-Mail: cwaroanoke@aol.com

DATE AUGUST 14, 2017
 PROJECT 17-0007
 DESIGNED CLH
 DRAWN CLH
 CHECKED FBC
 FIELD BOOK WYWA #1
 SCALE 1"=20'

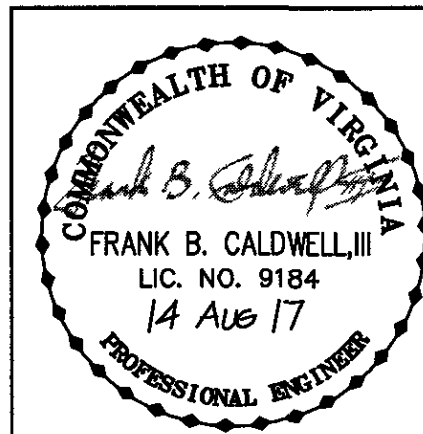

REV.	DATE	BY	DESCRIPTION

QUEEN AVENUE, N.W. - COURTLAND ROAD, N.W.
 WATERLINE REPLACEMENT PROJECT

EROSION AND SEDIMENT CONTROL PLAN

sheet
C-6
 OF 18