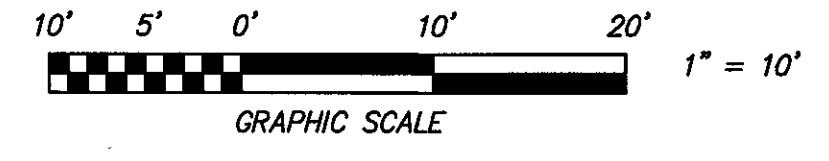
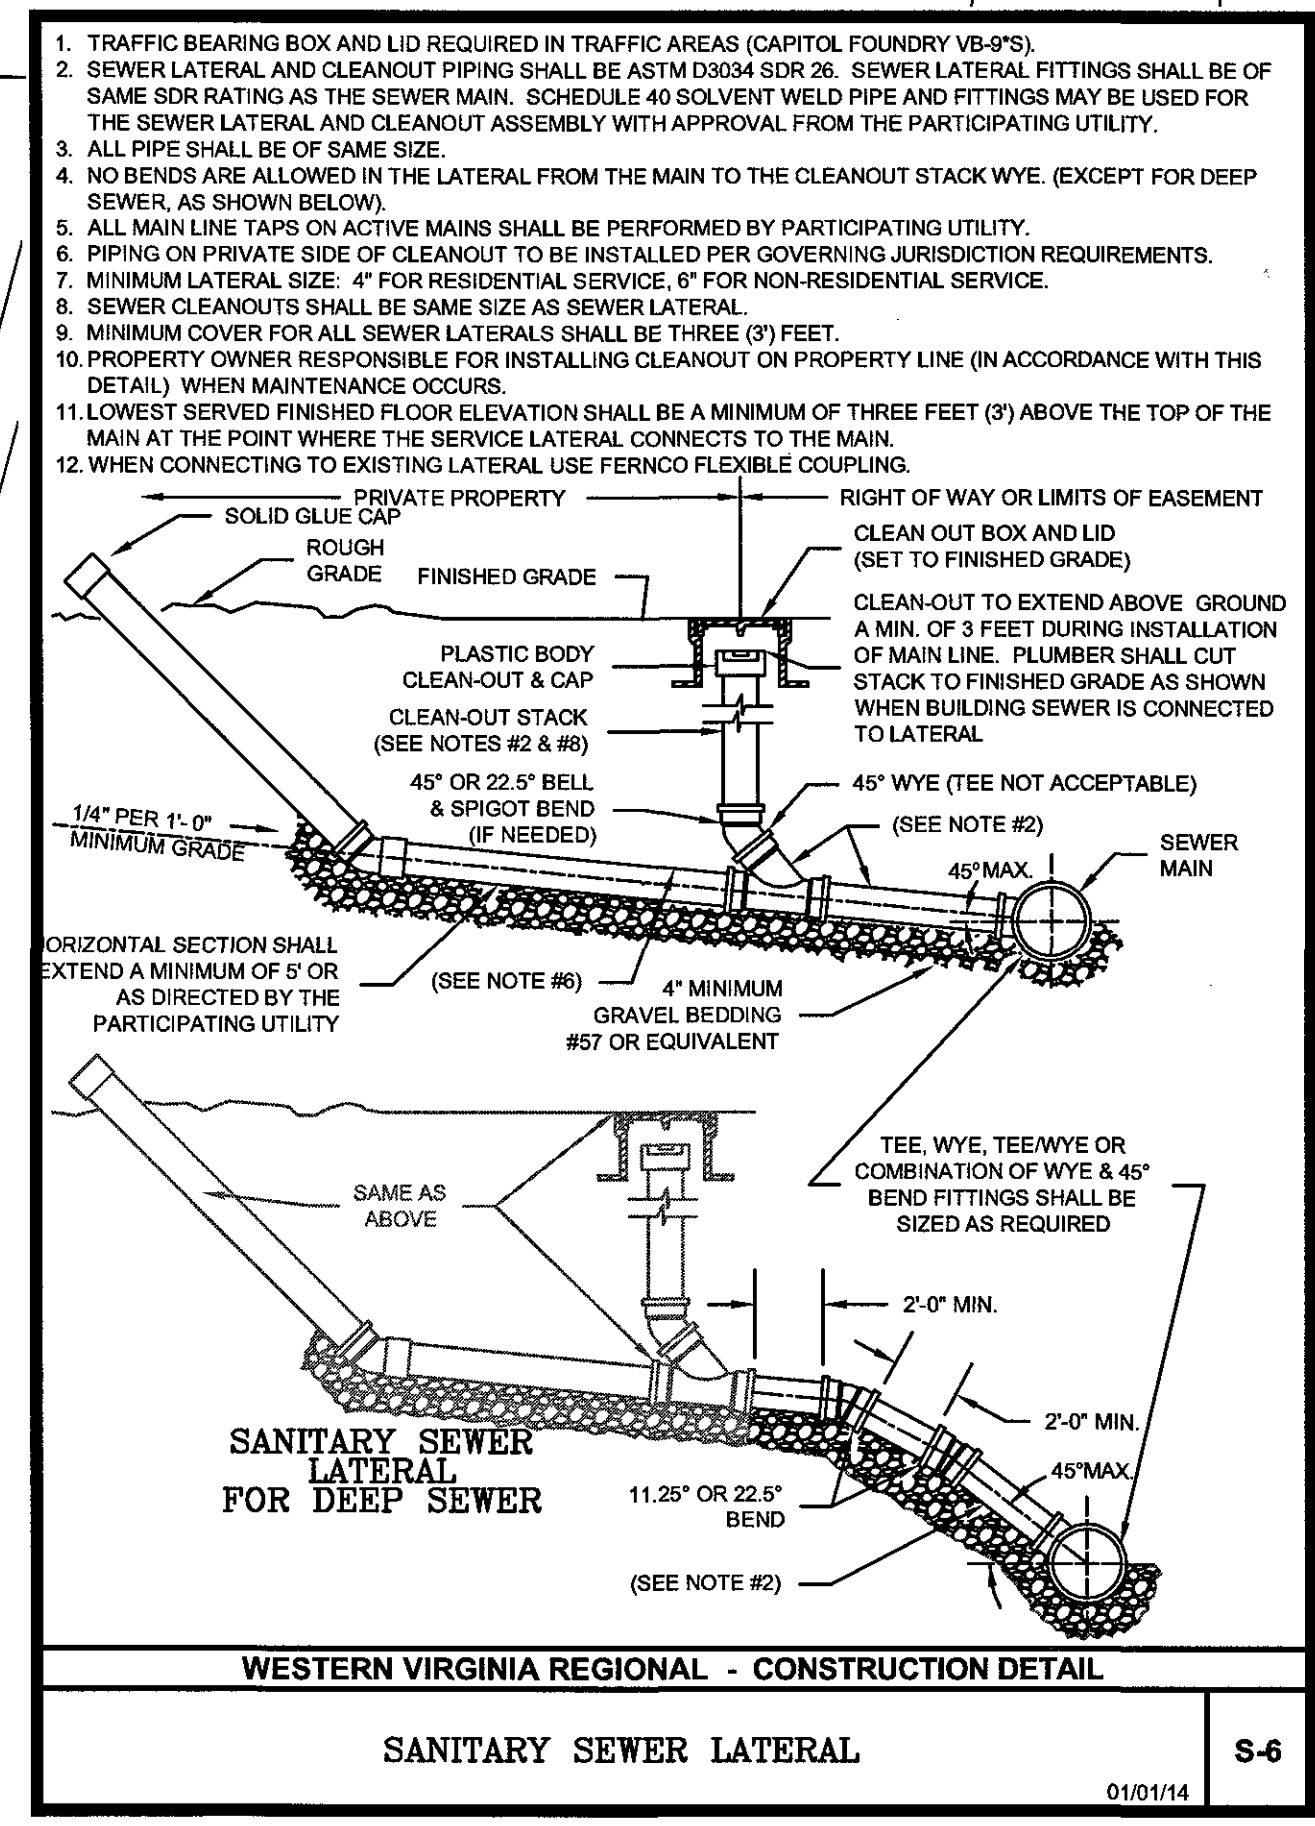

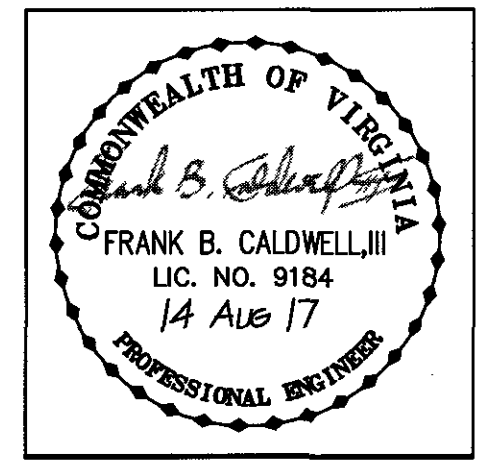


1. STUBOUT NEW WATER SERVICE LATERALS, METERS AND METER BOXES BEHIND NEW CURB. 3110 - 3132 COURTLAND ROAD, N.W.
2. COORDINATE WATER OUTAGES WITH WESTERN VIRGINIA WATER AUTHORITY OPERATIONS.
3. CONTRACTOR SHALL REPLACE EXISTING 8" SANITARY SEWER LINE ONLY BETWEEN MH 13-3122.0 AND MH 13-3124.0. INSTALL NEW LATERALS AND CLEANOUT TO PROPERTY LINE AND CONNECT EXISTING DWELLINGS. ALL WORK IS TO BE IN ACCORDANCE WITH WESTERN VIRGINIA WATER AUTHORITY STANDARD SANITARY SEWER DETAILS.



  
**CALDWELL WHITE ASSOCIATES**  
 ENGINEERS / SURVEYORS / PLANNERS  
 4203 MELROSE AVENUE, N.W. P.O. BOX 6260  
 ROANOKE, VIRGINIA 24017-0260  
 Telephone: (540) 366-3400 Fax: (540) 366-8702  
 E-Mail: cwaroanoke@aol.com

DATE	AUGUST 14, 2017
PROJECT	17-0007
DESIGNED	CLH
DRAWN	CLH
CHECKED	FBC
FIELD BOOK	WVWA #1
SCALE	1"=10'



REV.	DATE	BY	DESCRIPTION

**QUEEN AVENUE, N.W. - COURTLAND ROAD, N.W.**  
**WATERLINE REPLACEMENT PROJECT**  
  
 PLAN SHEET