



PARTIAL DEMO PLAN AD1.1
SCALE: 1/8" = 1'-0"

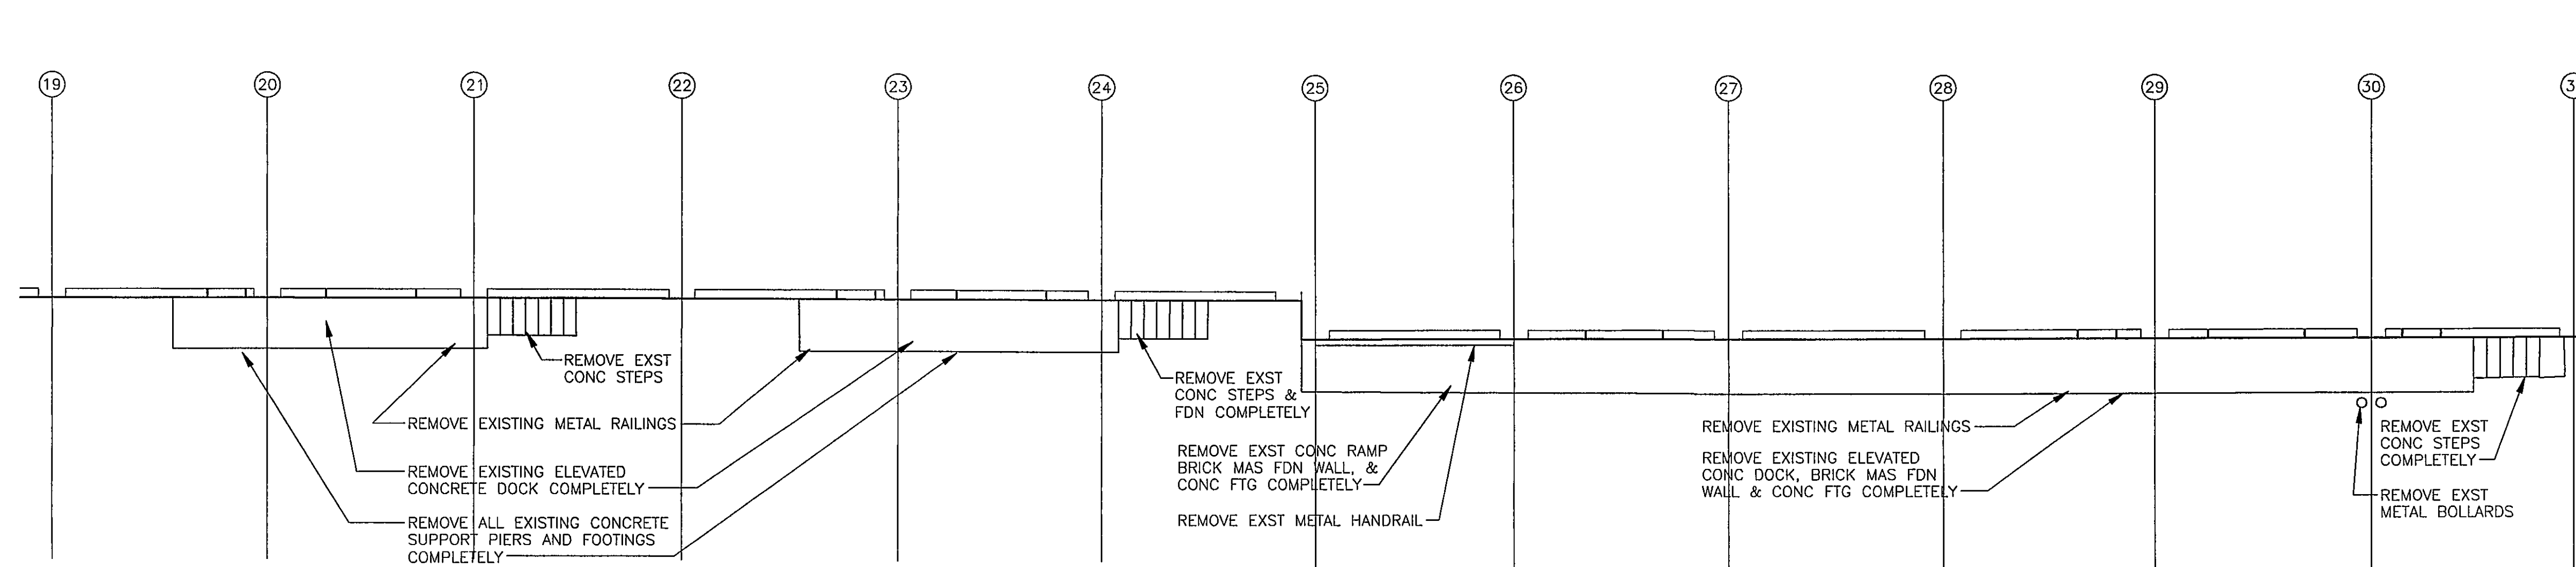

PARTIAL DEMO PLAN AD1.2
SCALE: 1/8" = 1'-0"

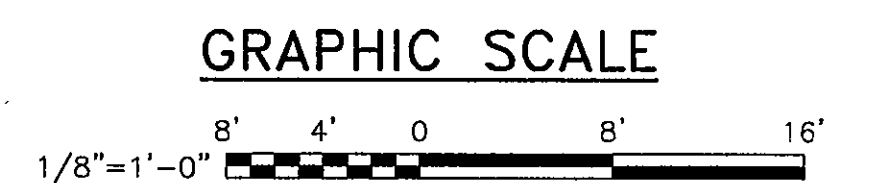

- NOTES: 1. SEE CIVIL DRAWINGS, SHT C1 - C3 FOR RELATIONSHIP OF PARTIAL PLAN TO TOTAL PROJECT.
2. PROVIDE TEMPORARY, CODE COMPLIANT, STEPS/PLATFORMS/GUARDRAILS/HANDRAILS AT EXST TENANT DOORWAYS DURING CONST.
3. PATCH & REPAIR MATL DAMAGED DURING DEMO WORK &/OR DURING NEW CONST AS REQ'D TO MATCH EXST CONST.

REVISION	DATE	DESCRIPTION	BY	APP
DESIGNED	BDL	CITY OF ROANOKE RAILSIDE LINEAR WALK PHASE IV		
DRAWN	BDL			
CHECKED	MWS			
APPROVED		ARCHITECTURAL DEMOLITION PLAN WAREHOUSE EXST ROW		
SUBMITTED				
HAYES, SEAY, MATTERN & MATTERN, INC. ARCHITECTS - ENGINEERS - PLANNERS ROANOKE, VIRGINIA		SCALE AS NOTED	COMM. NO. 7288	
		DATE SEPT. 17 1999	SHEET AD1	