

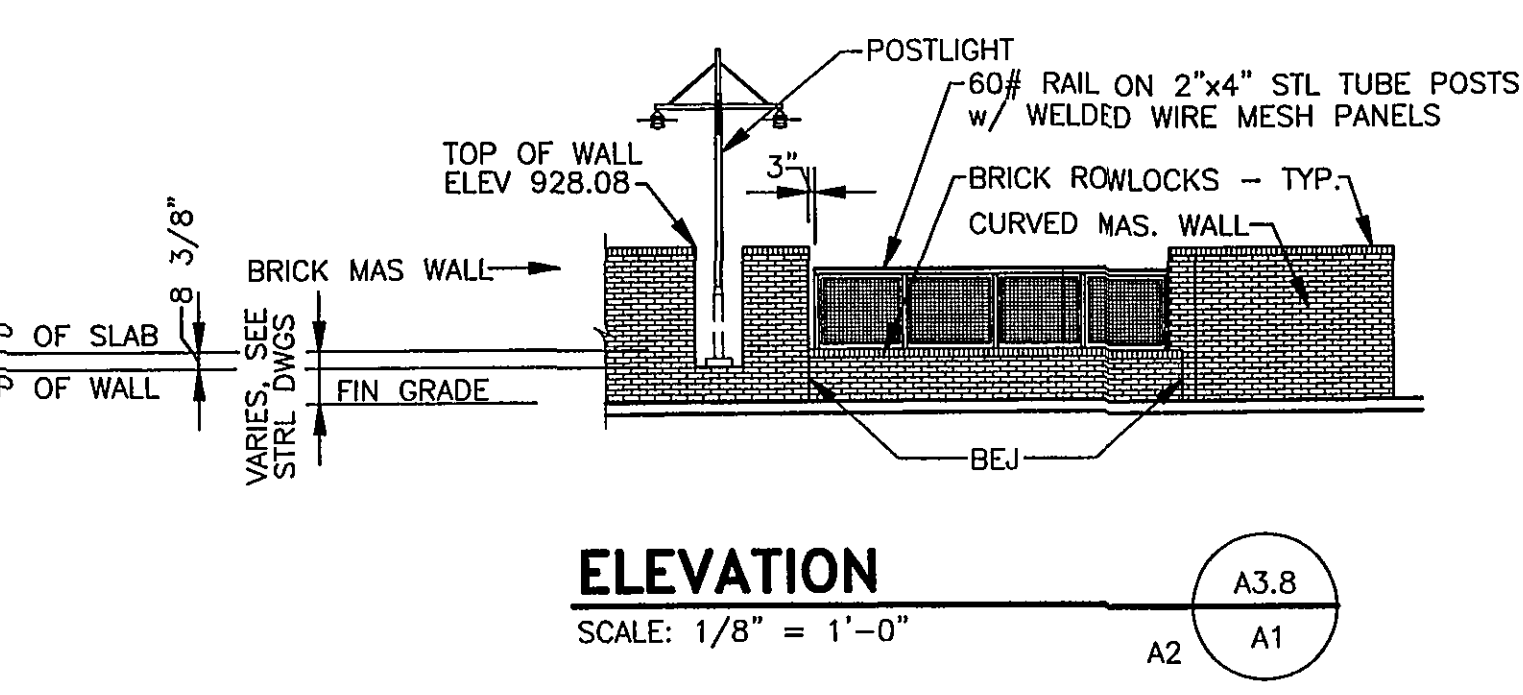
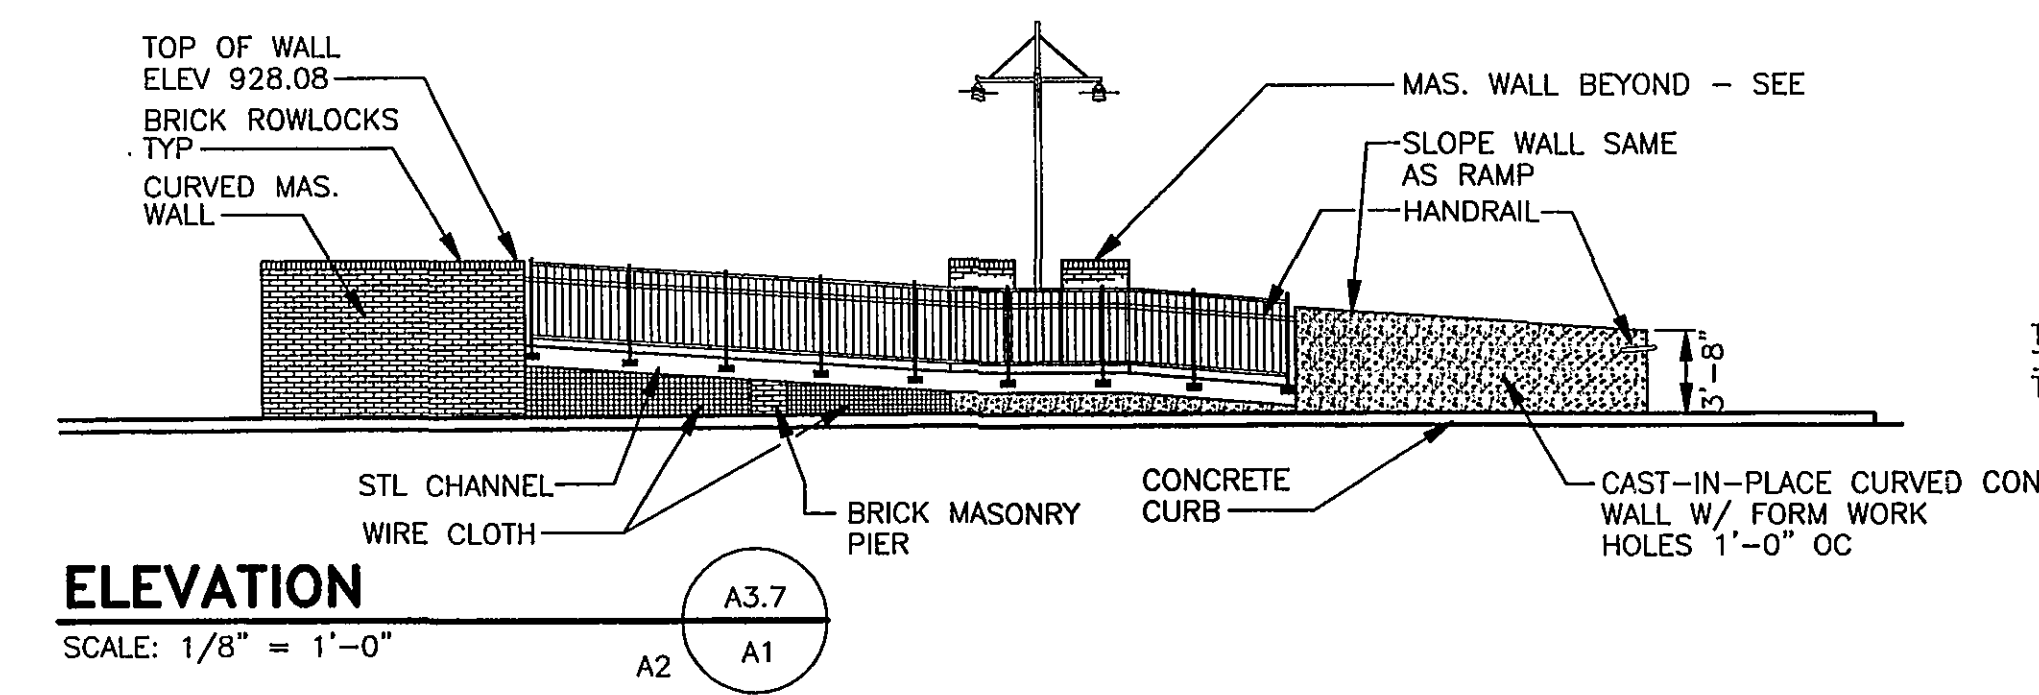
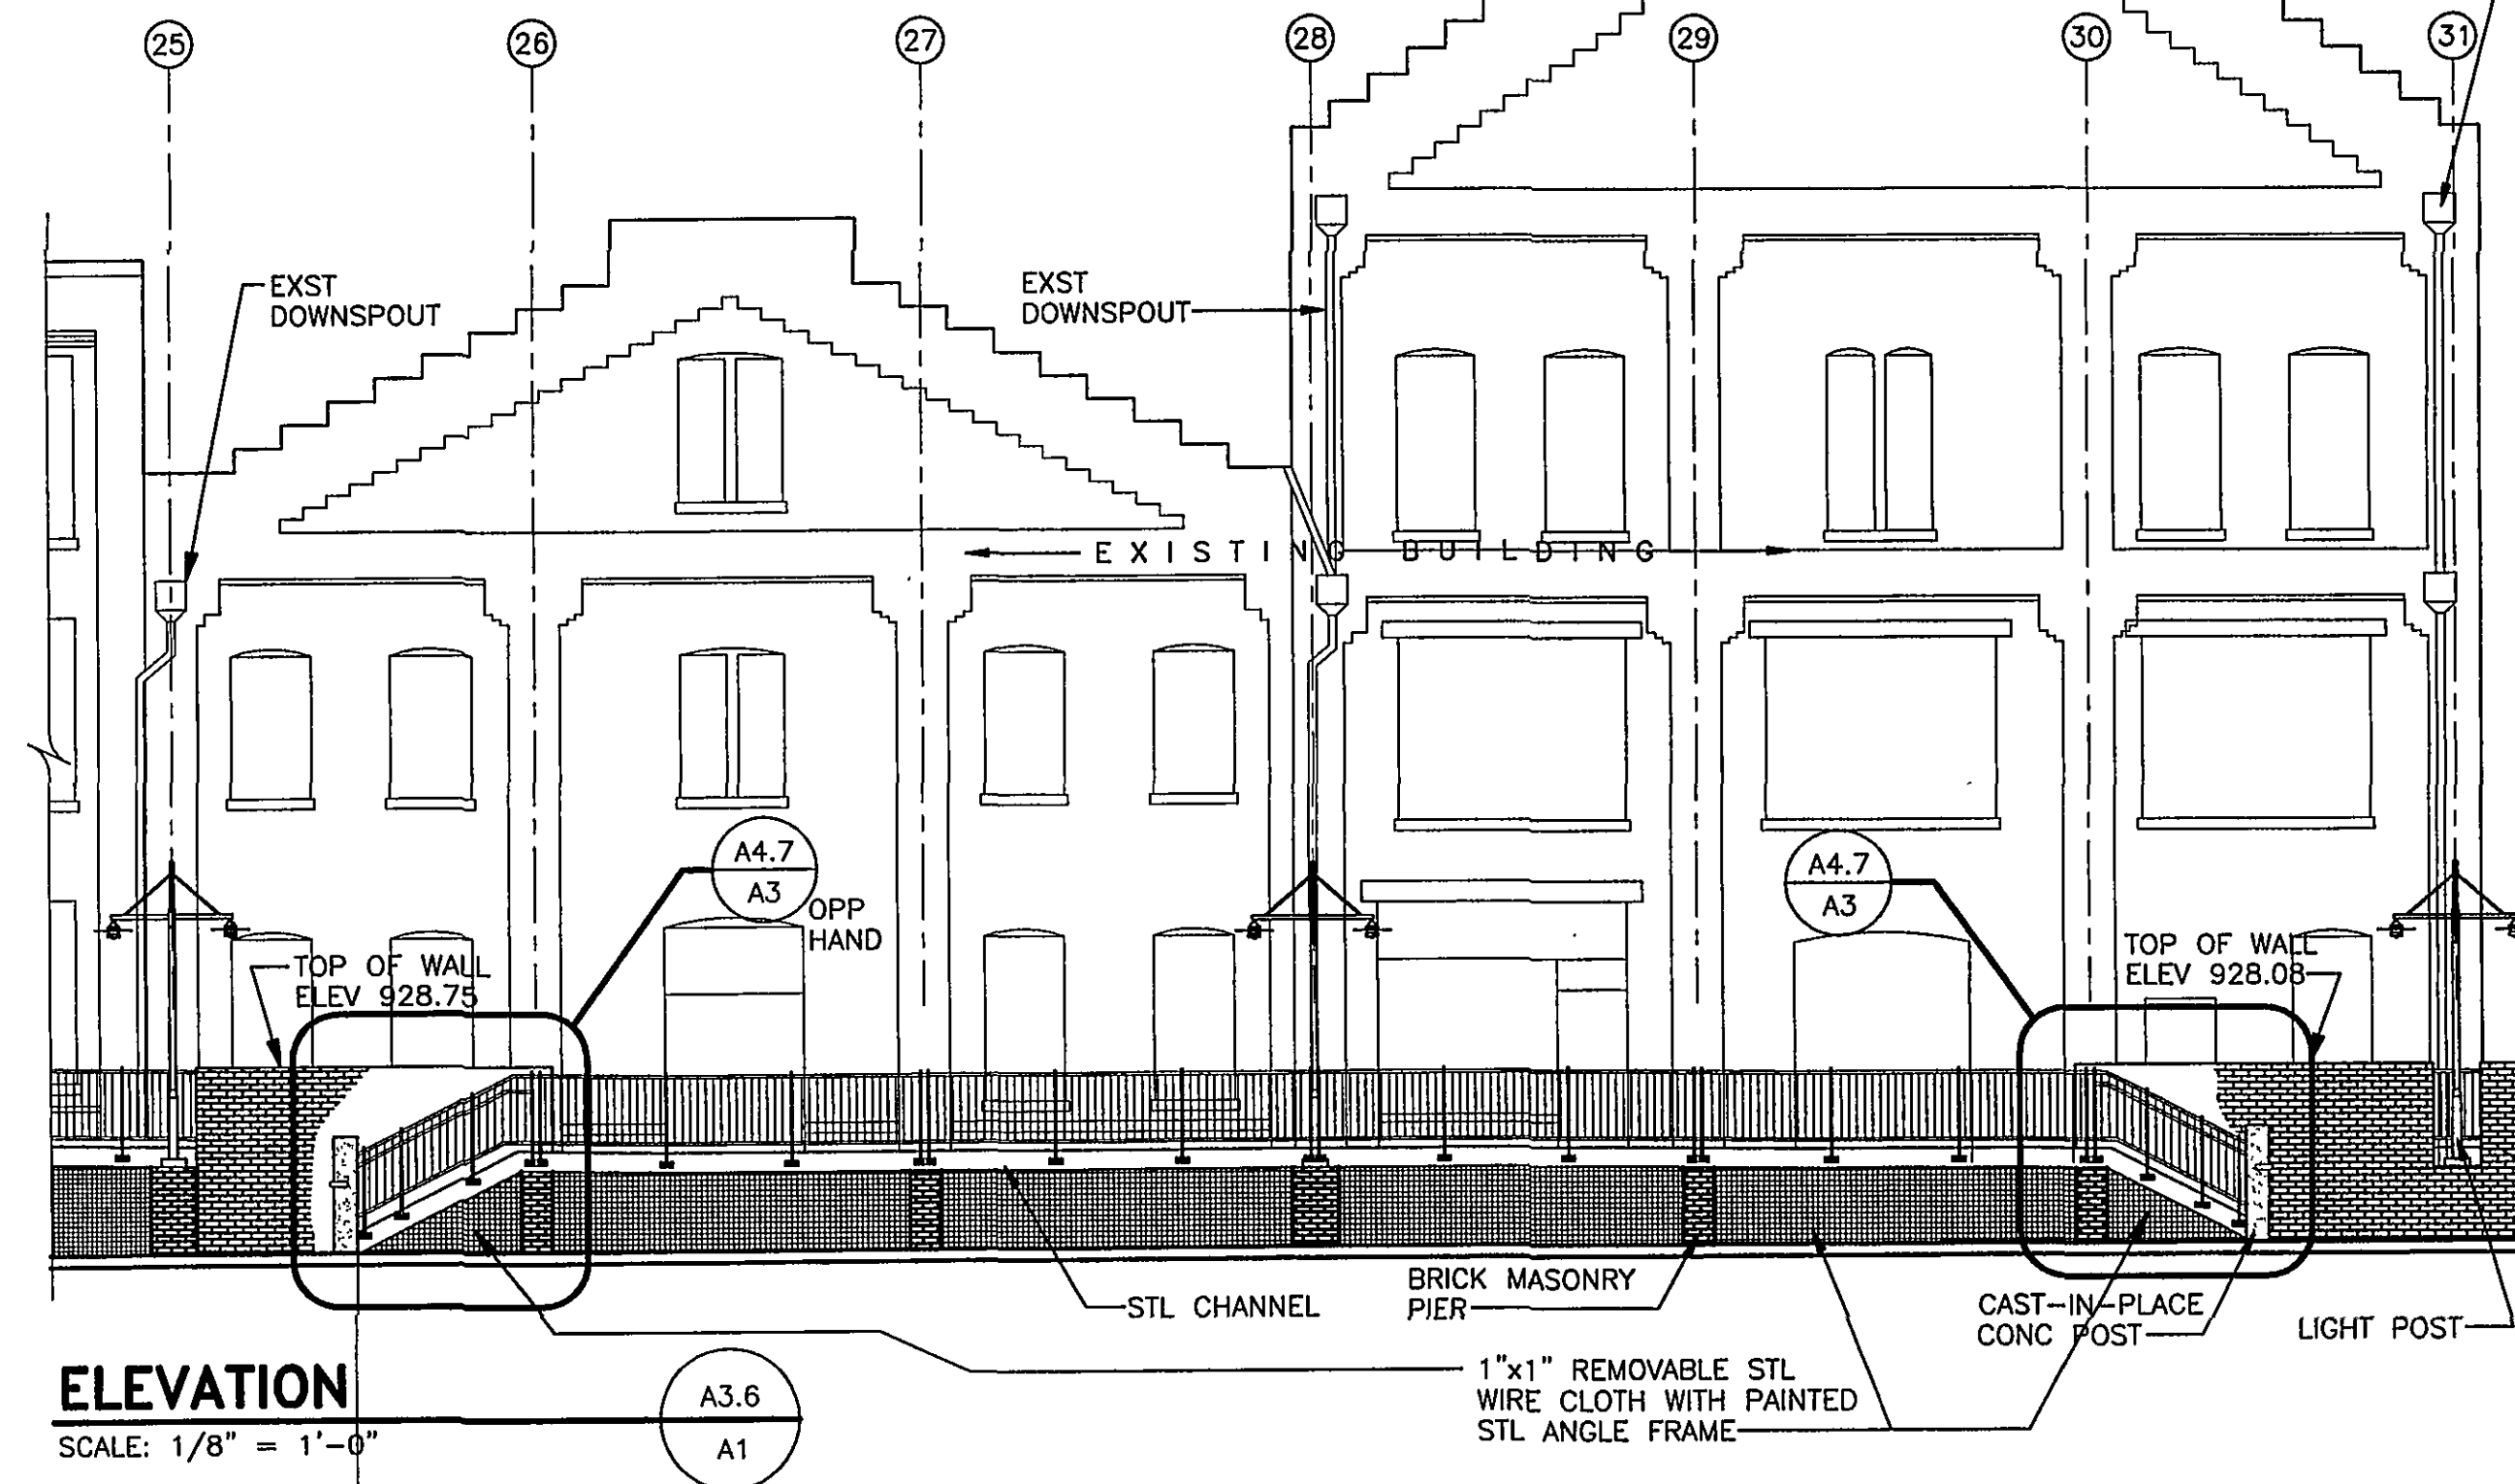
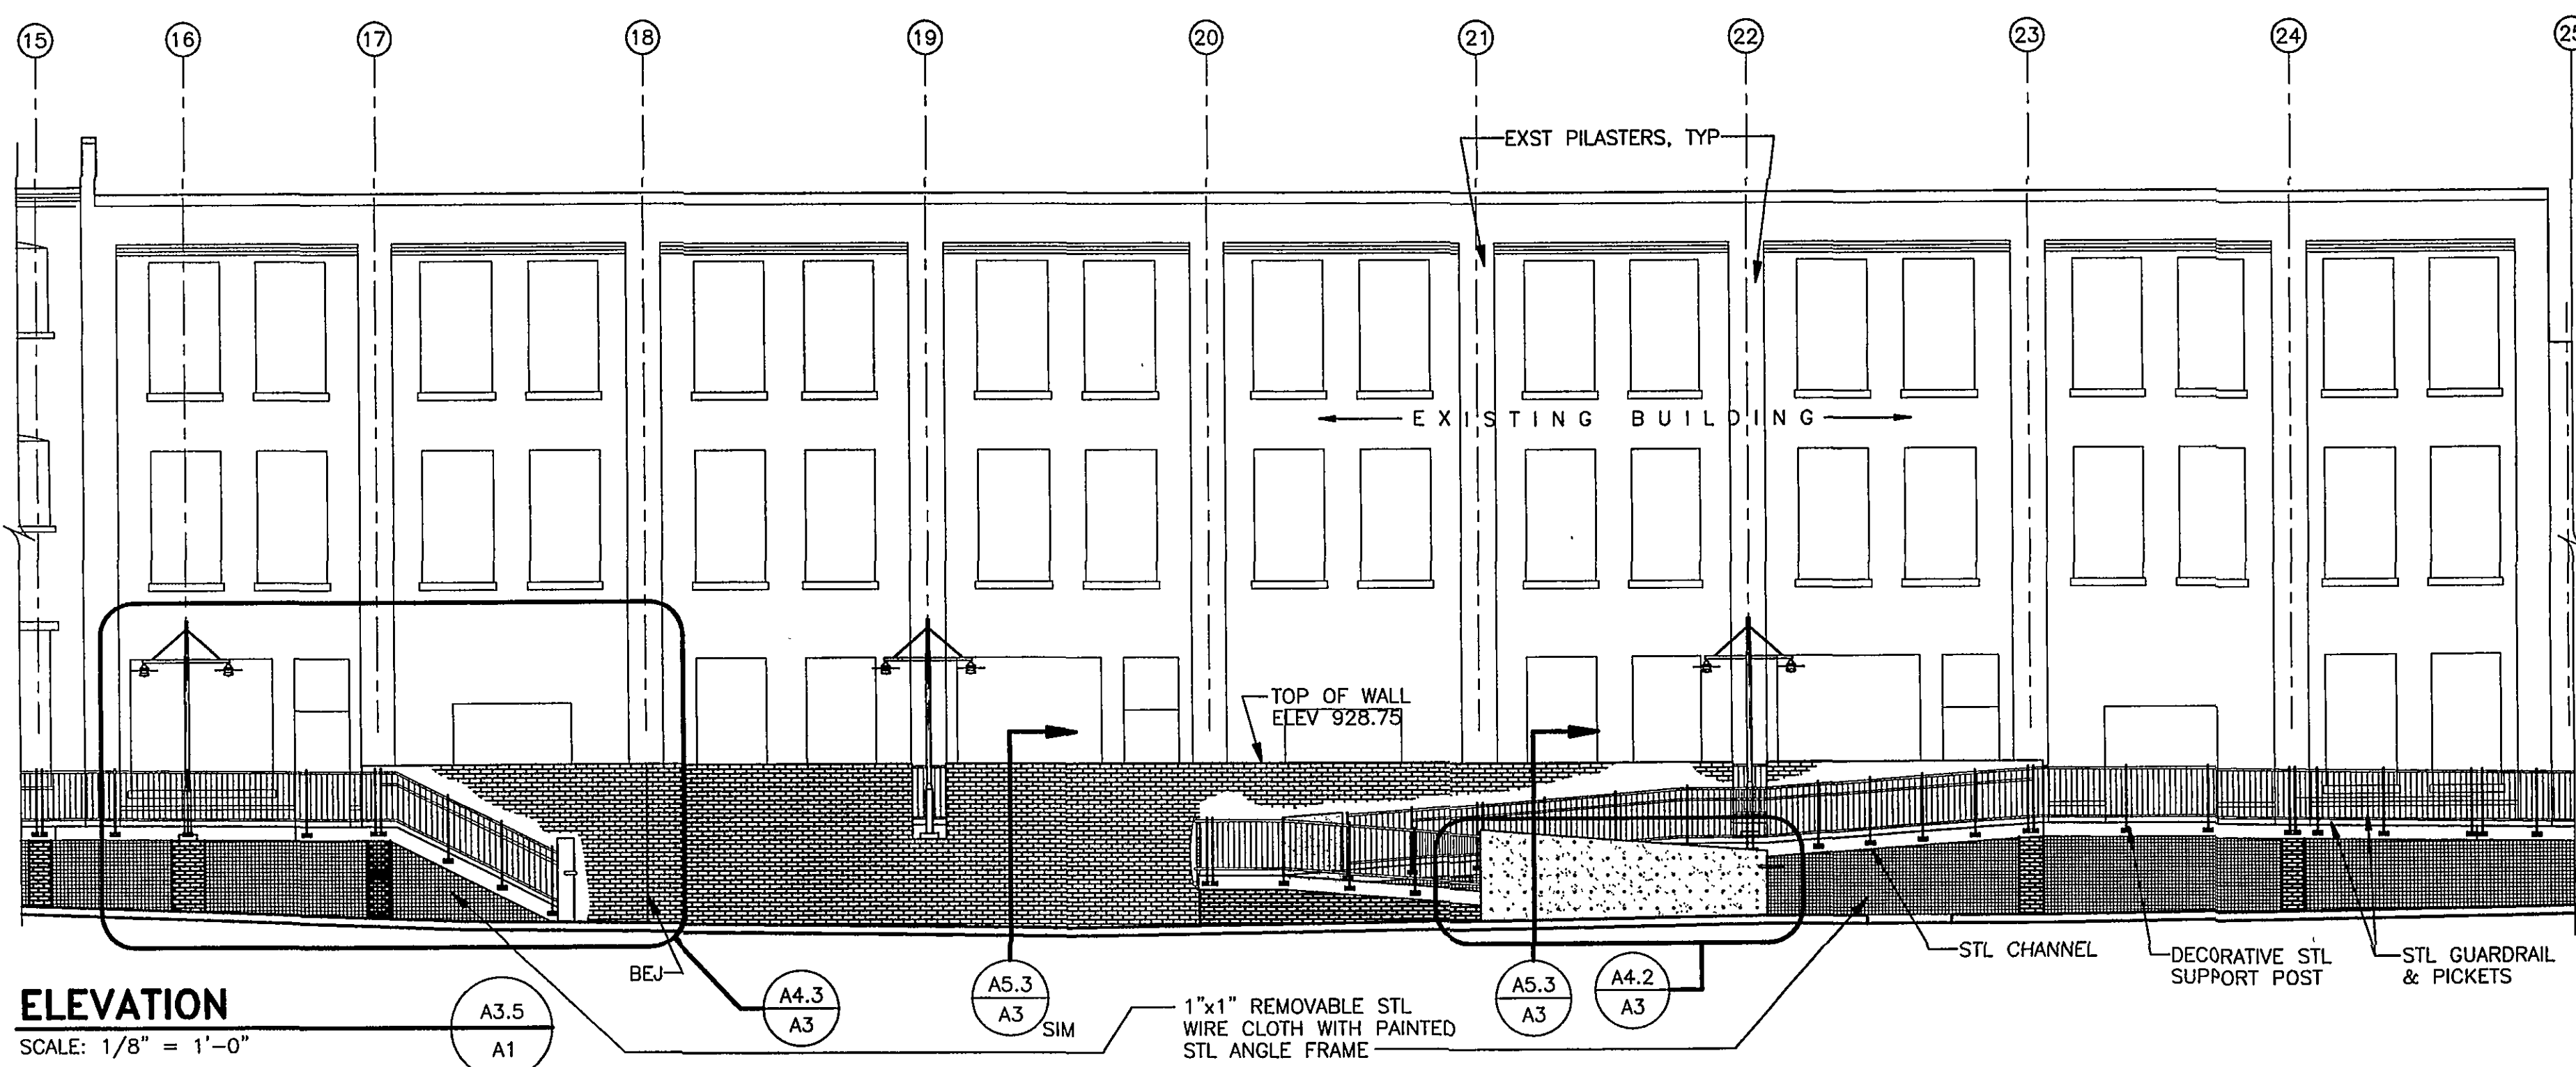
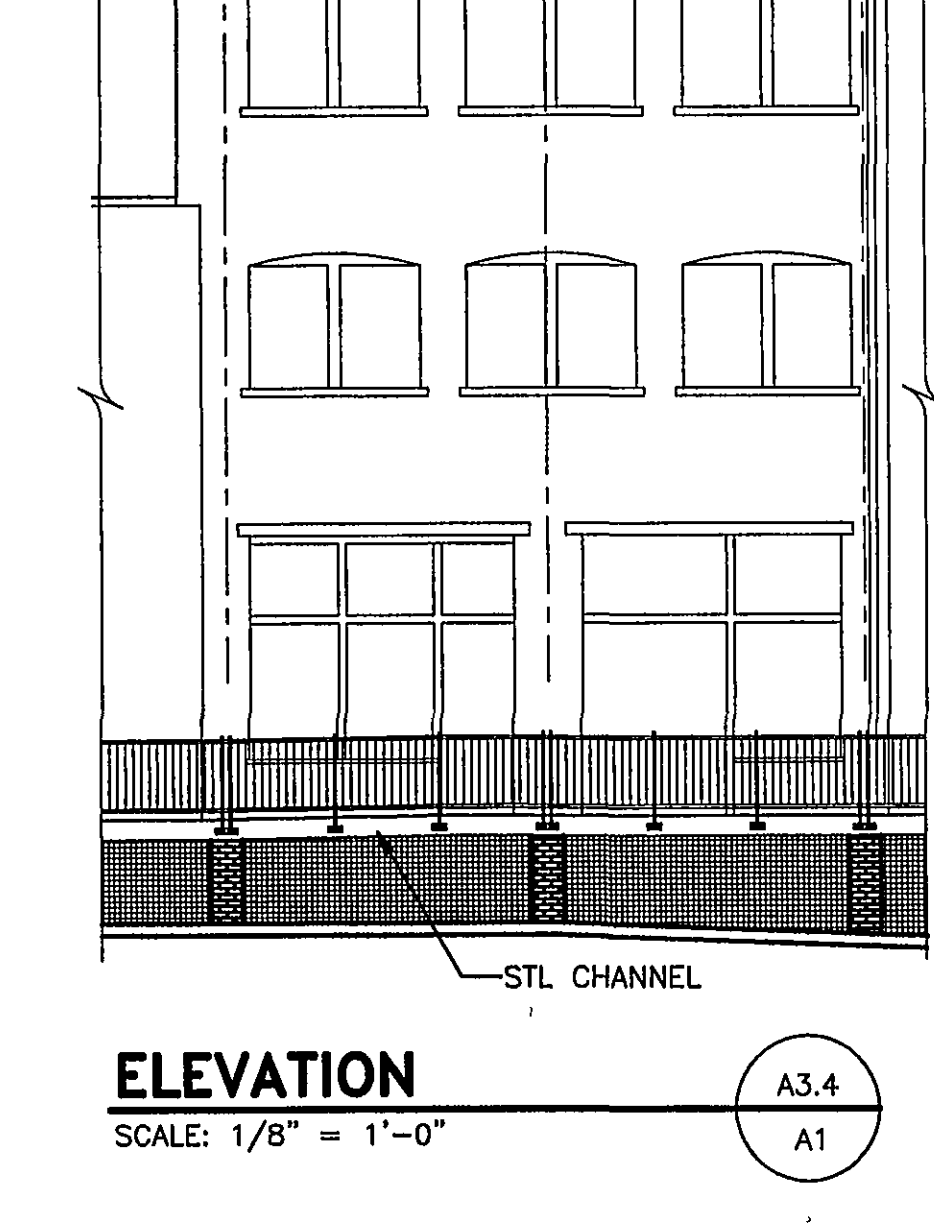
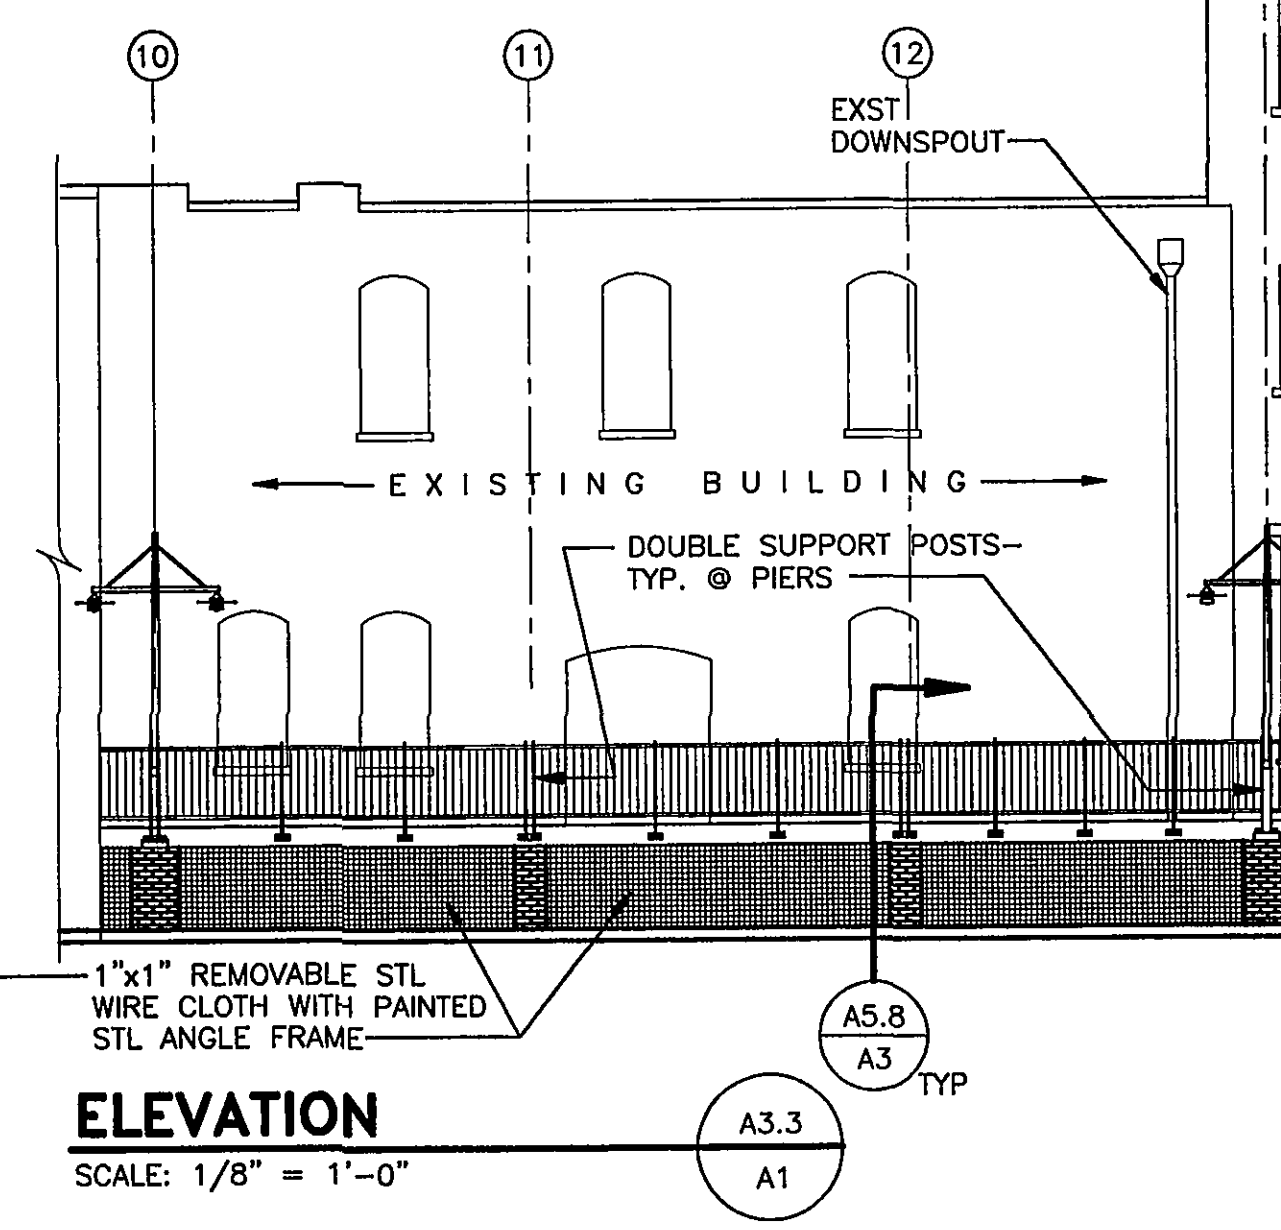
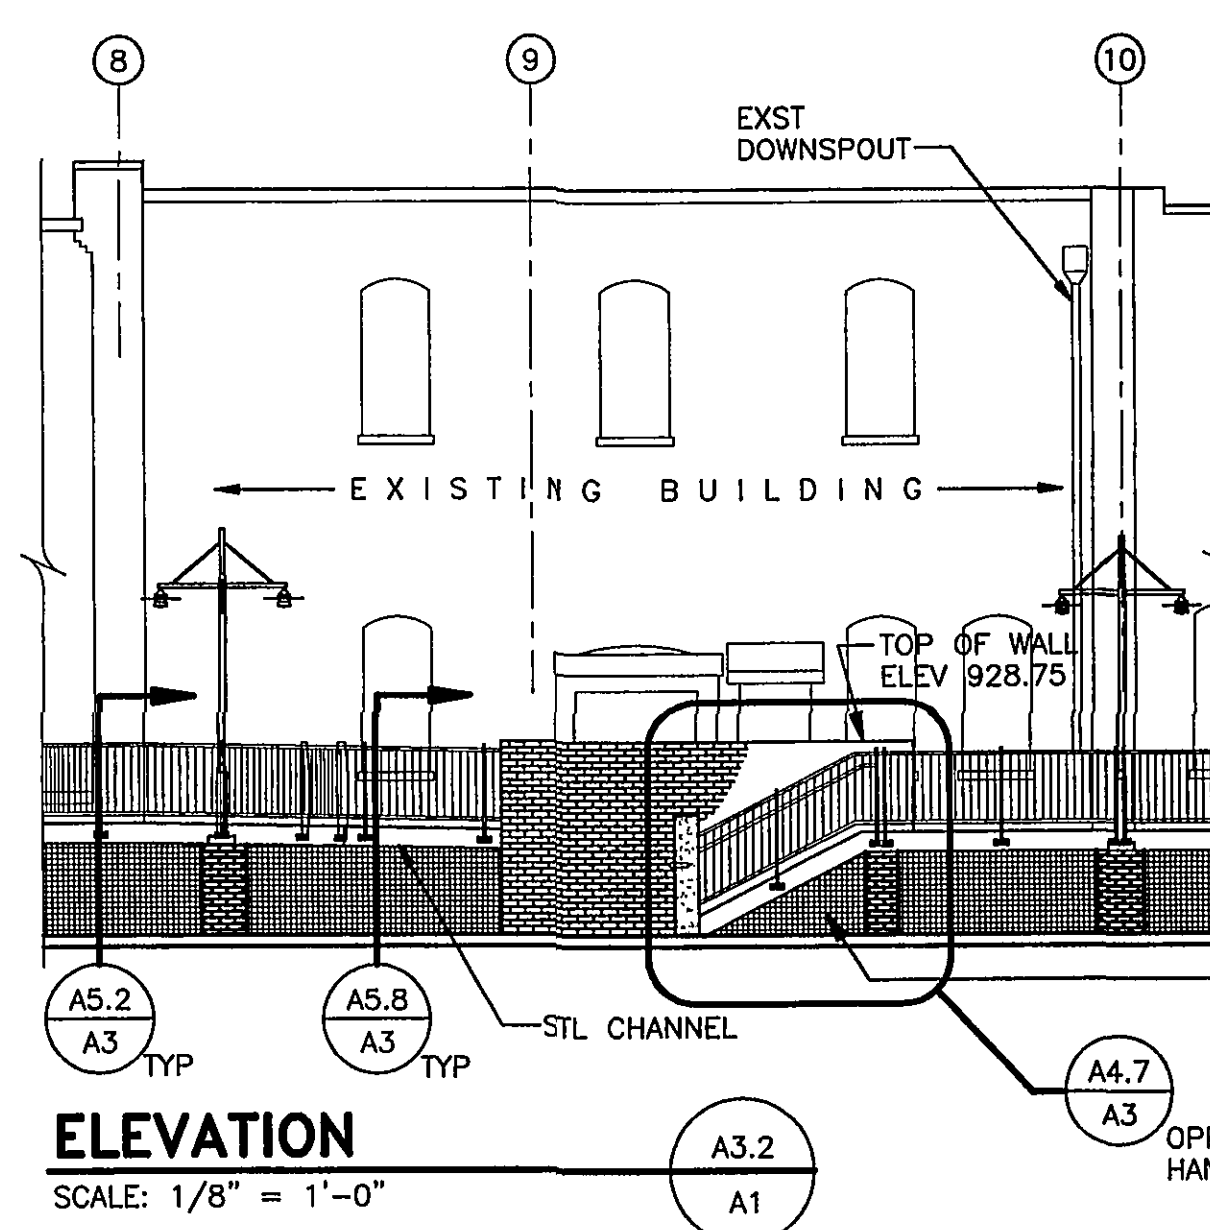


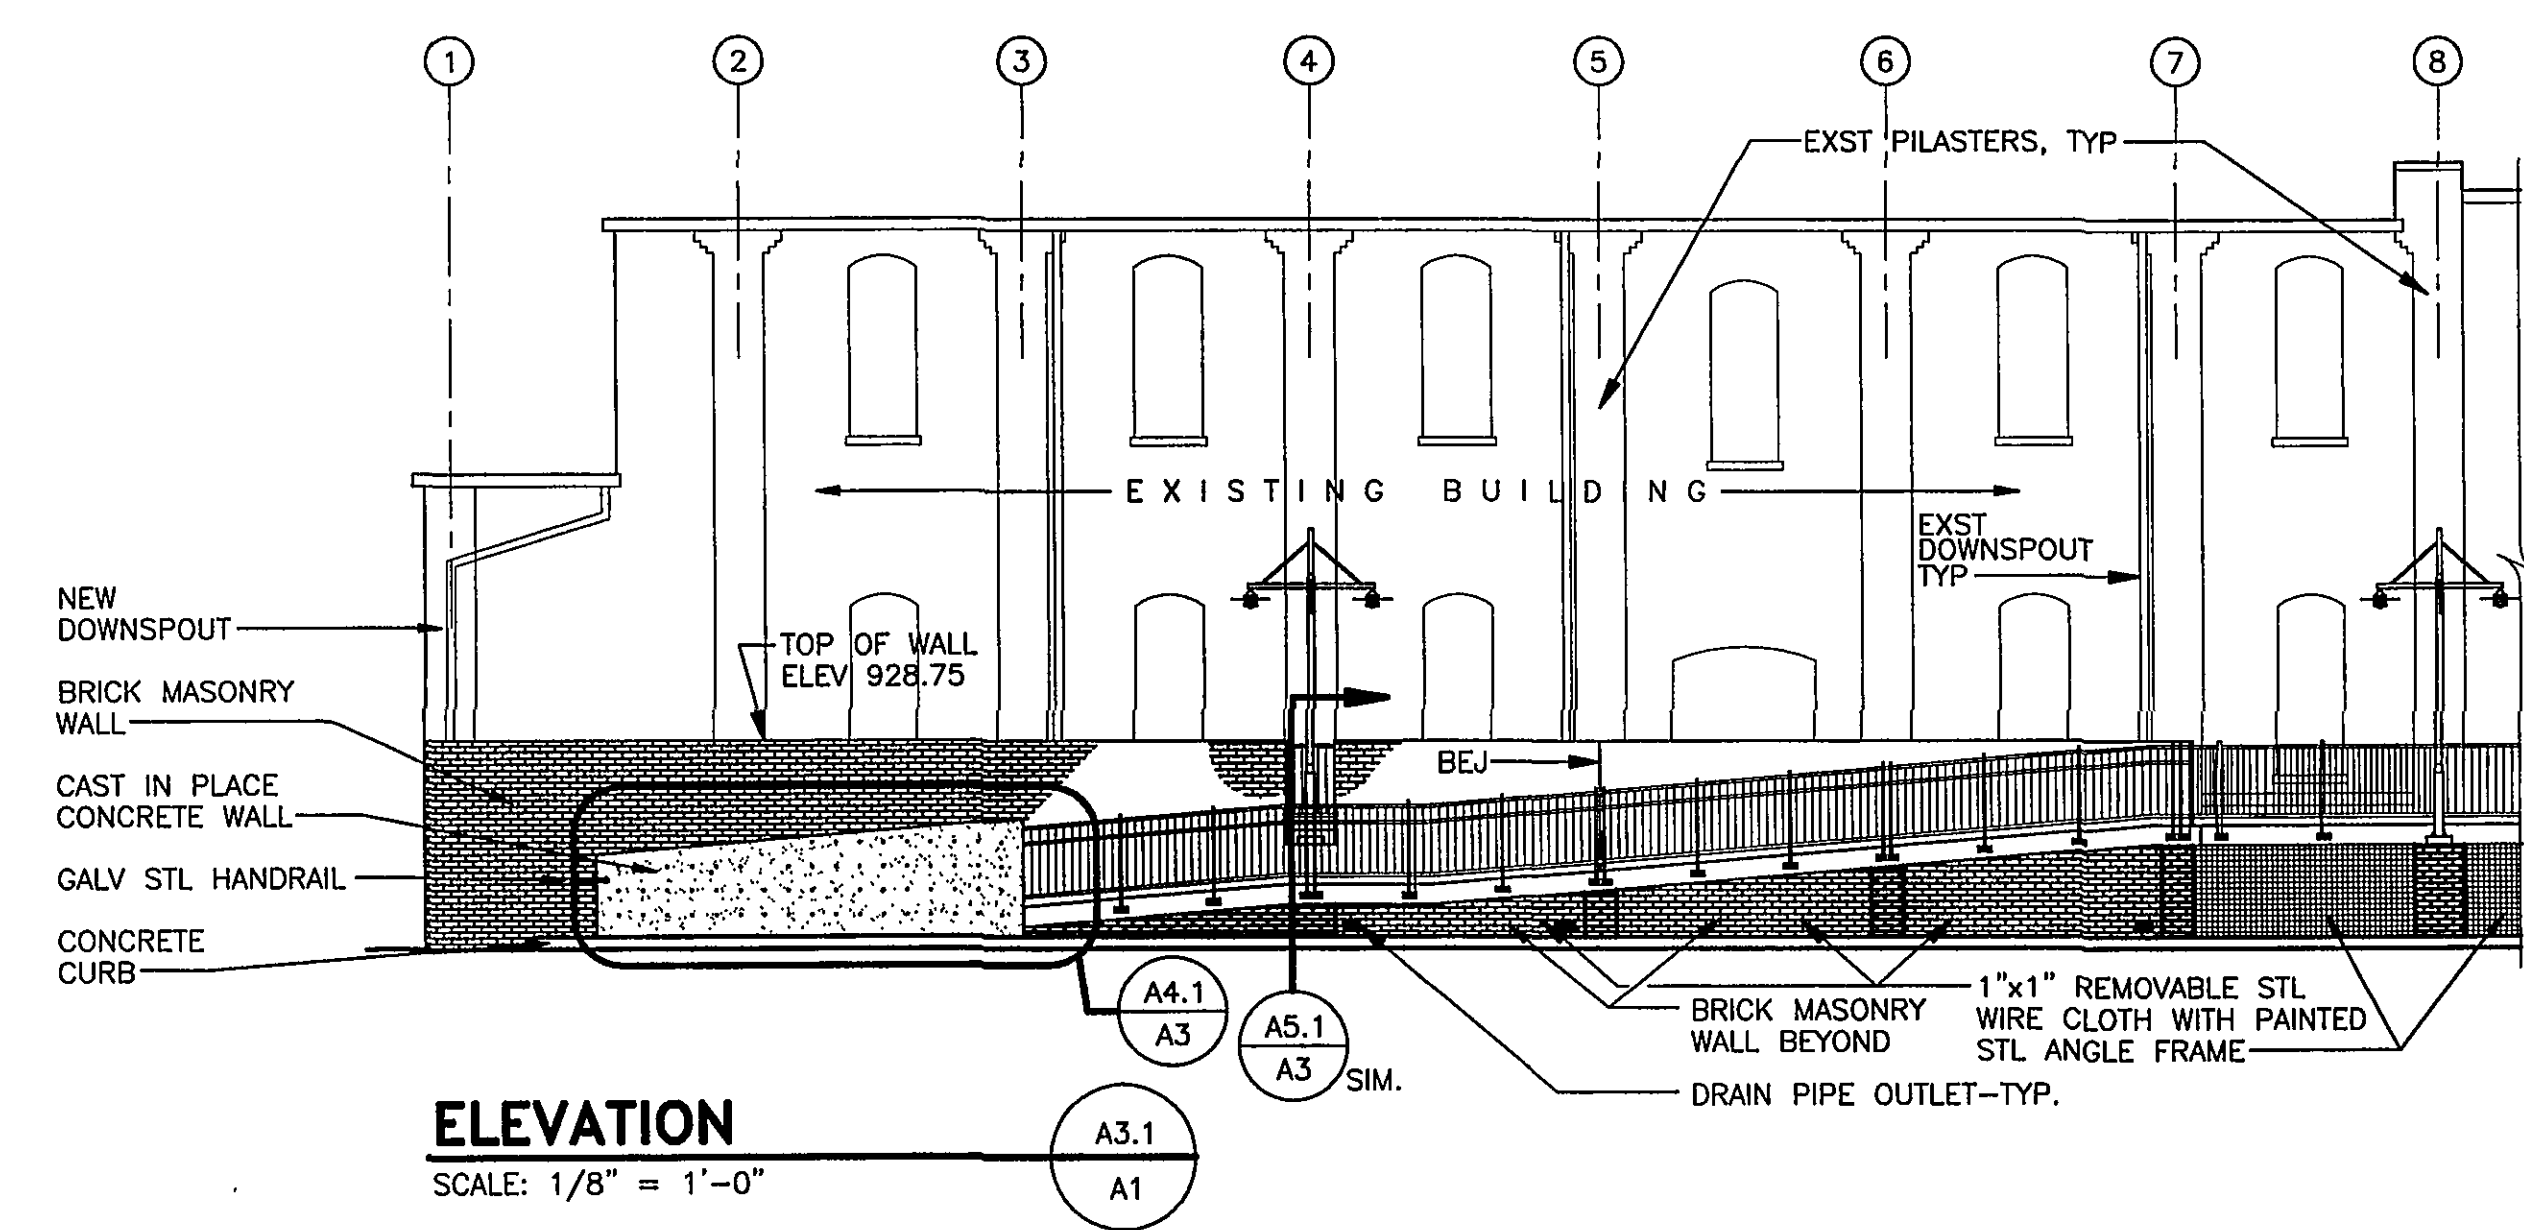

- NOTES:**
1. FIELD VERIFY & PILASTER TO & PILASTER DIMENSIONS. ALIGN ELEMENTS AS SHOWN WITH & EXST PILASTER.
 2. PROVIDE CONTINUOUS EXPANSION JOINT OVER HORIZONTAL AND VERTICAL BRICK SURFACES AS INDICATED.

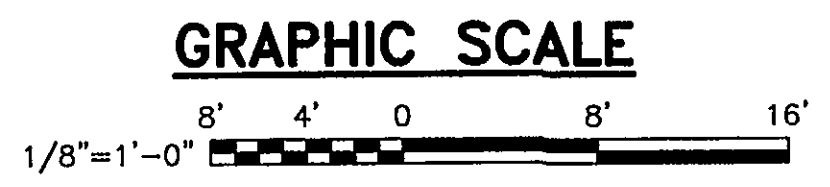

REVISION	DATE	DESCRIPTION	BY	APP
DESIGNED	BDL/RAA	CITY OF ROANOKE RAILSIDE LINEAR WALK PHASE IV		
DRAWN	BDL/RAA			
CHECKED	MWS			
APPROVED		ARCHITECTURAL WALKWAY ELEVATIONS		
SUBMITTED				
HAYES, SEAY, MATTERN & MATTERN, INC.		SCALE AS NOTED	COMM. NO. 7288	SHEET A3
ARCHITECTS — ENGINEERS — PLANNERS ROANOKE, VIRGINIA		DATE SEPT. 17 1999		