
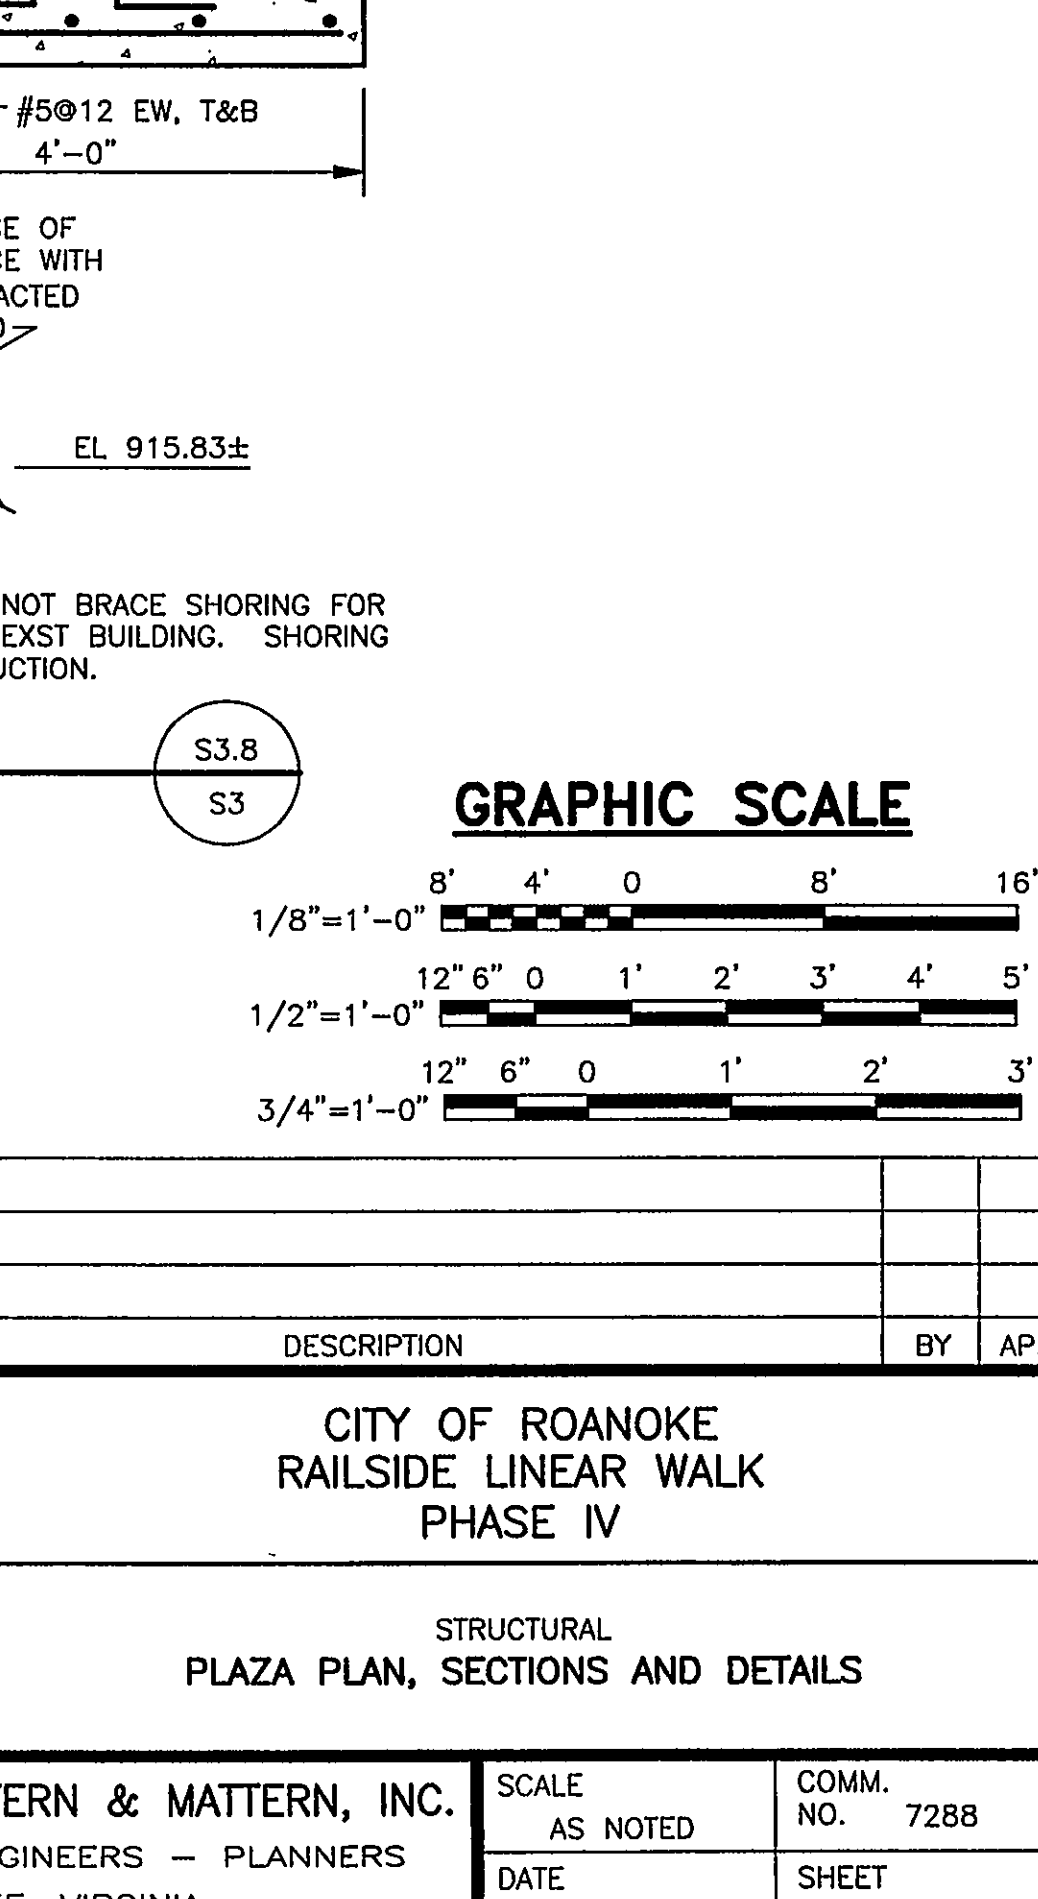
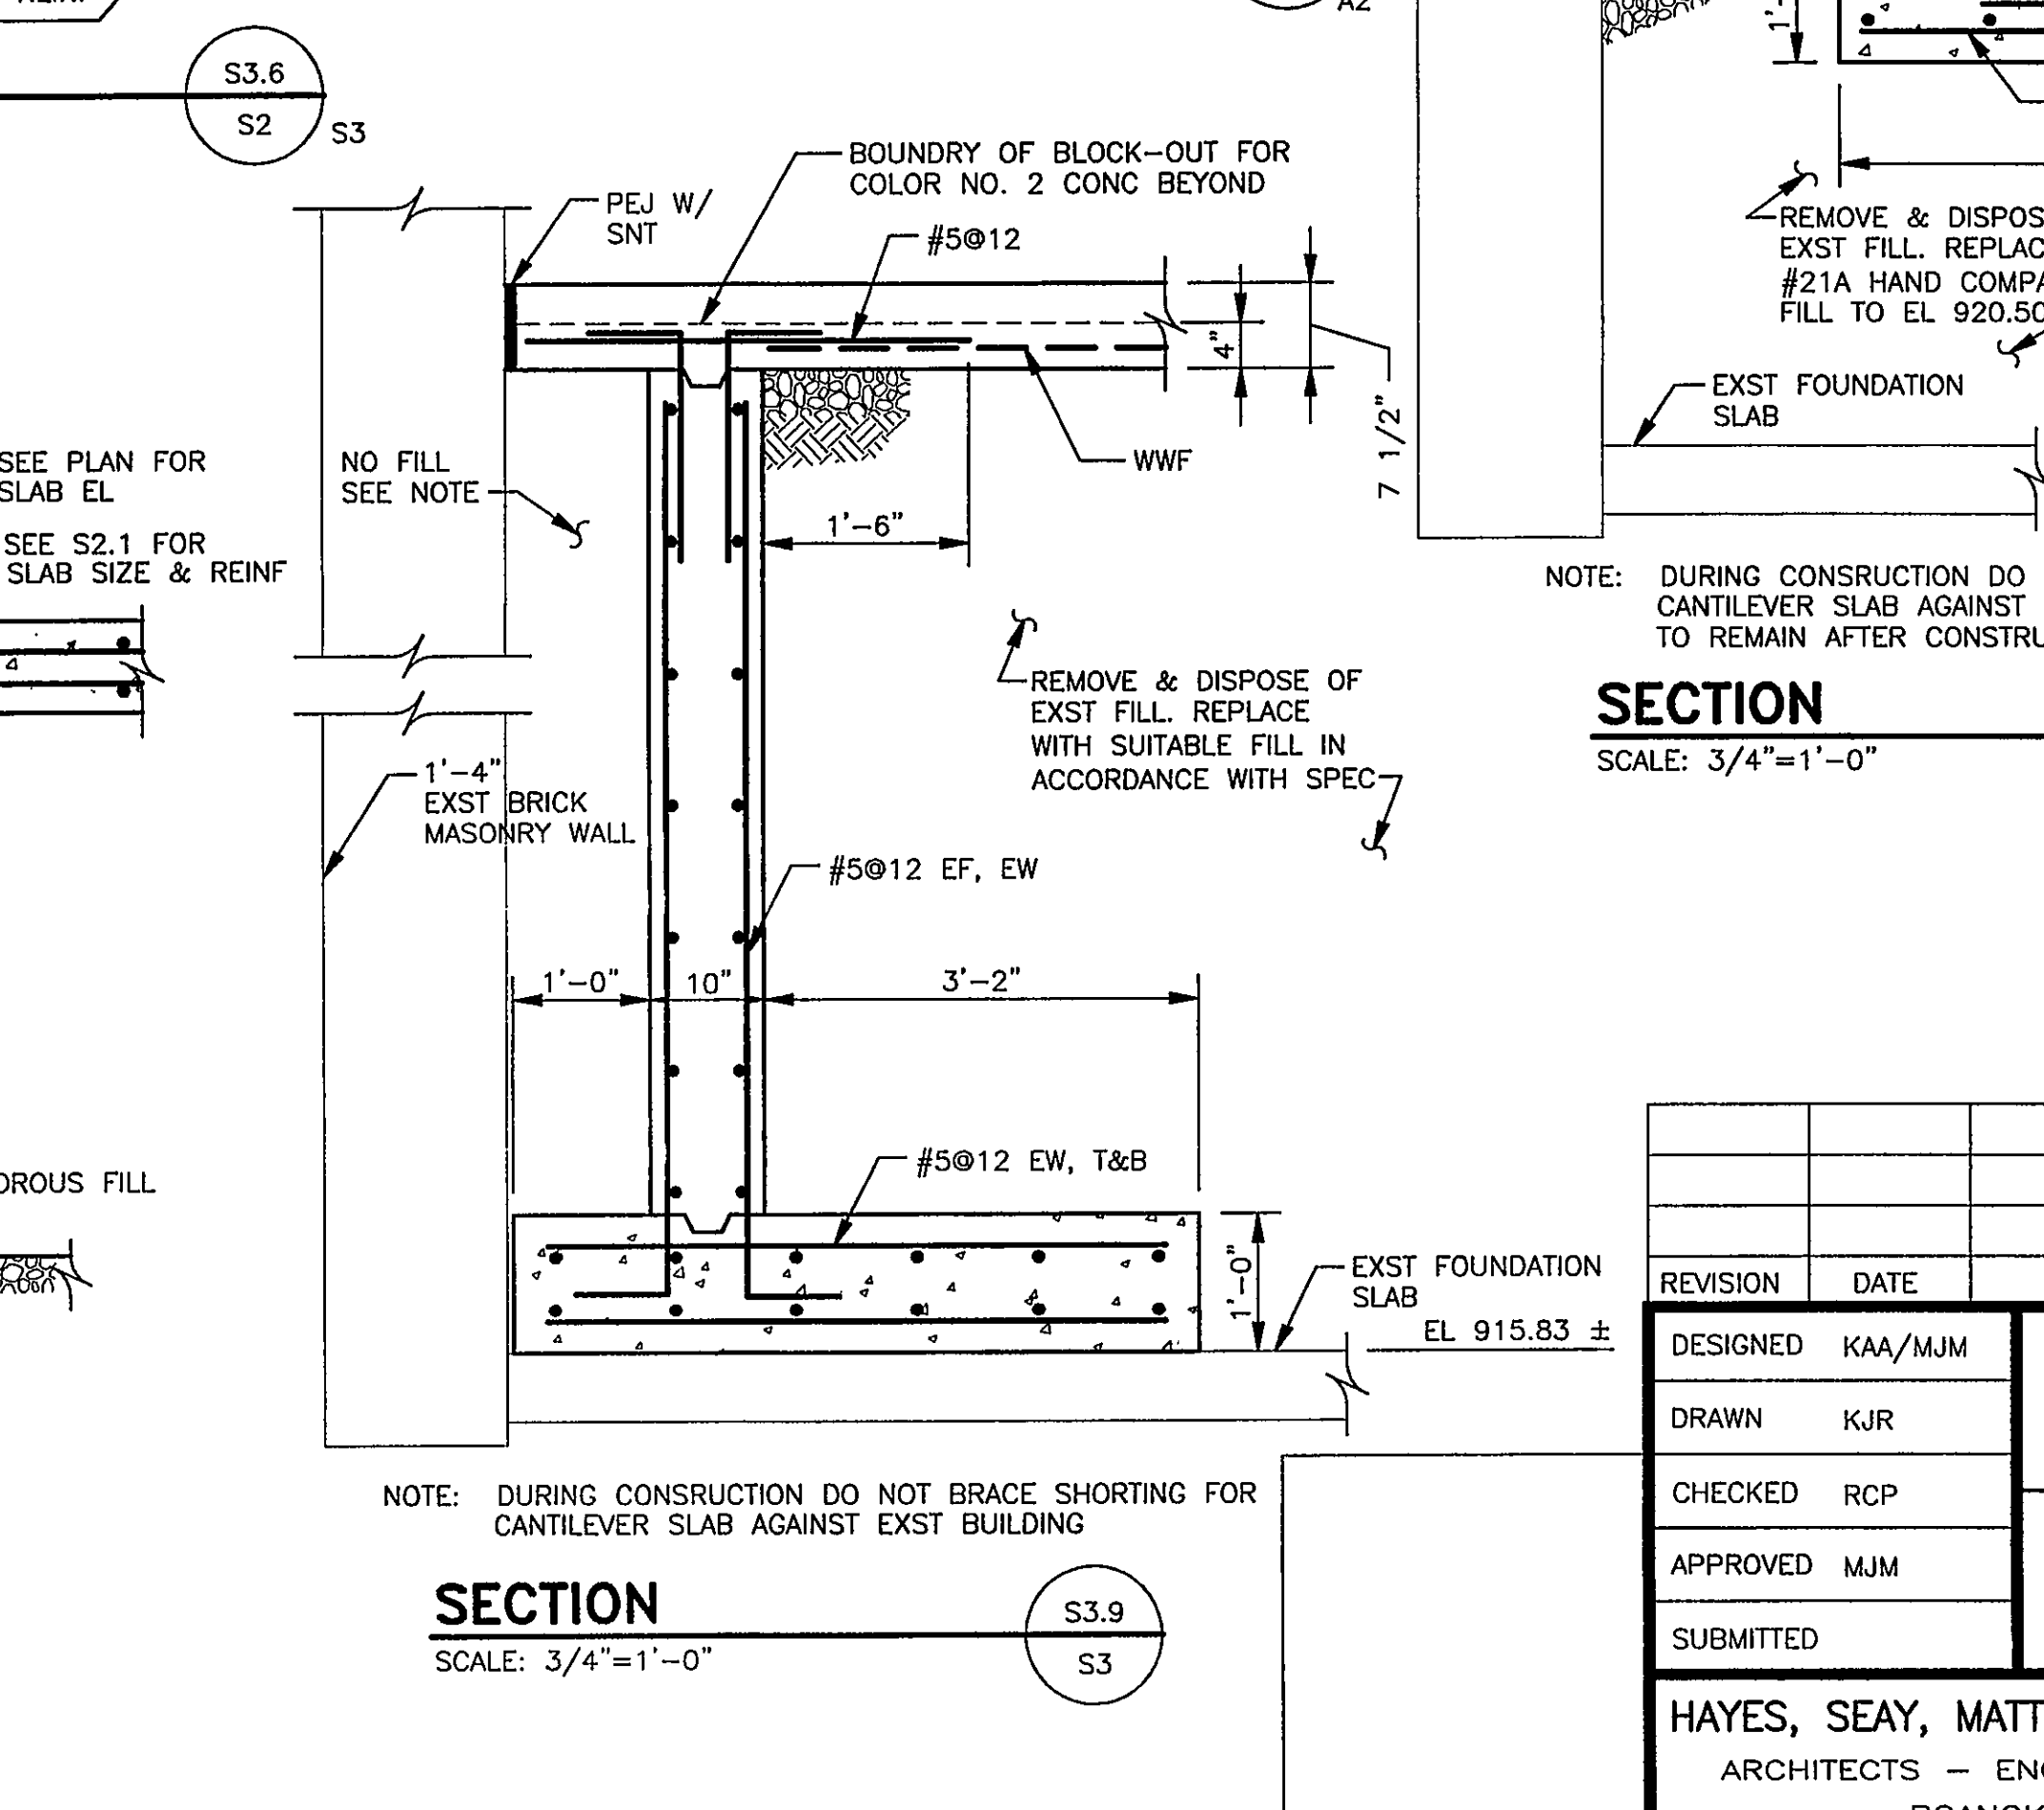
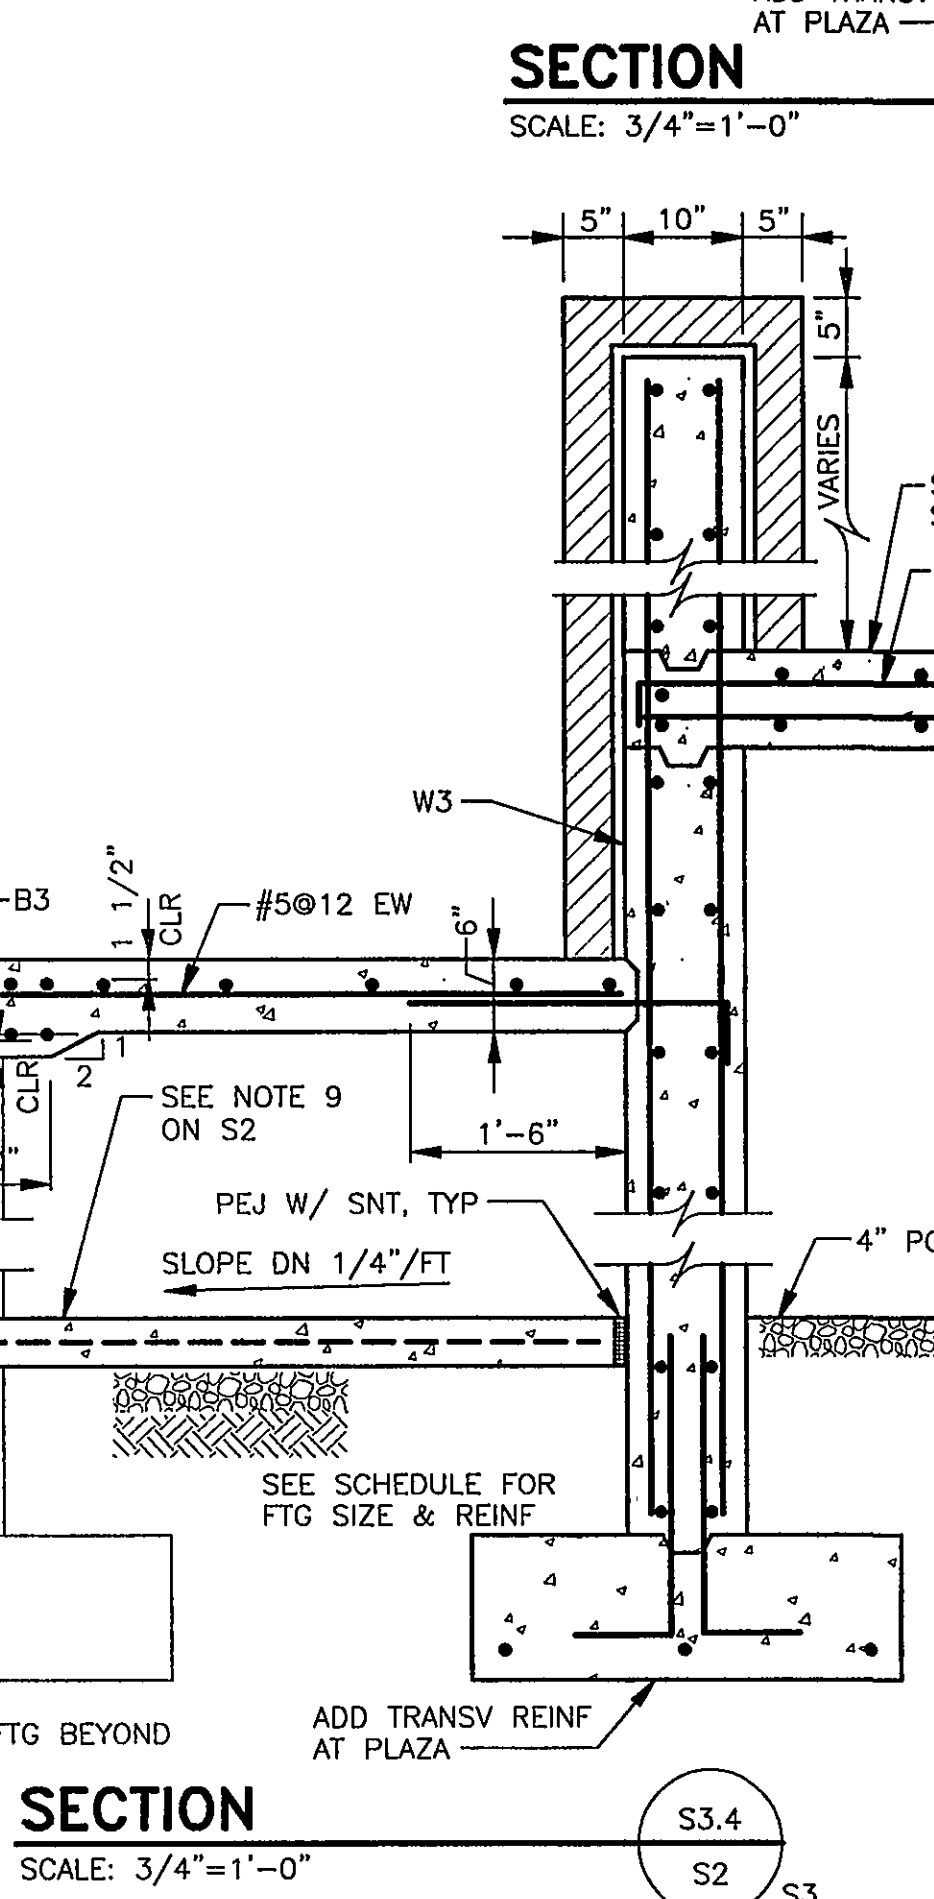
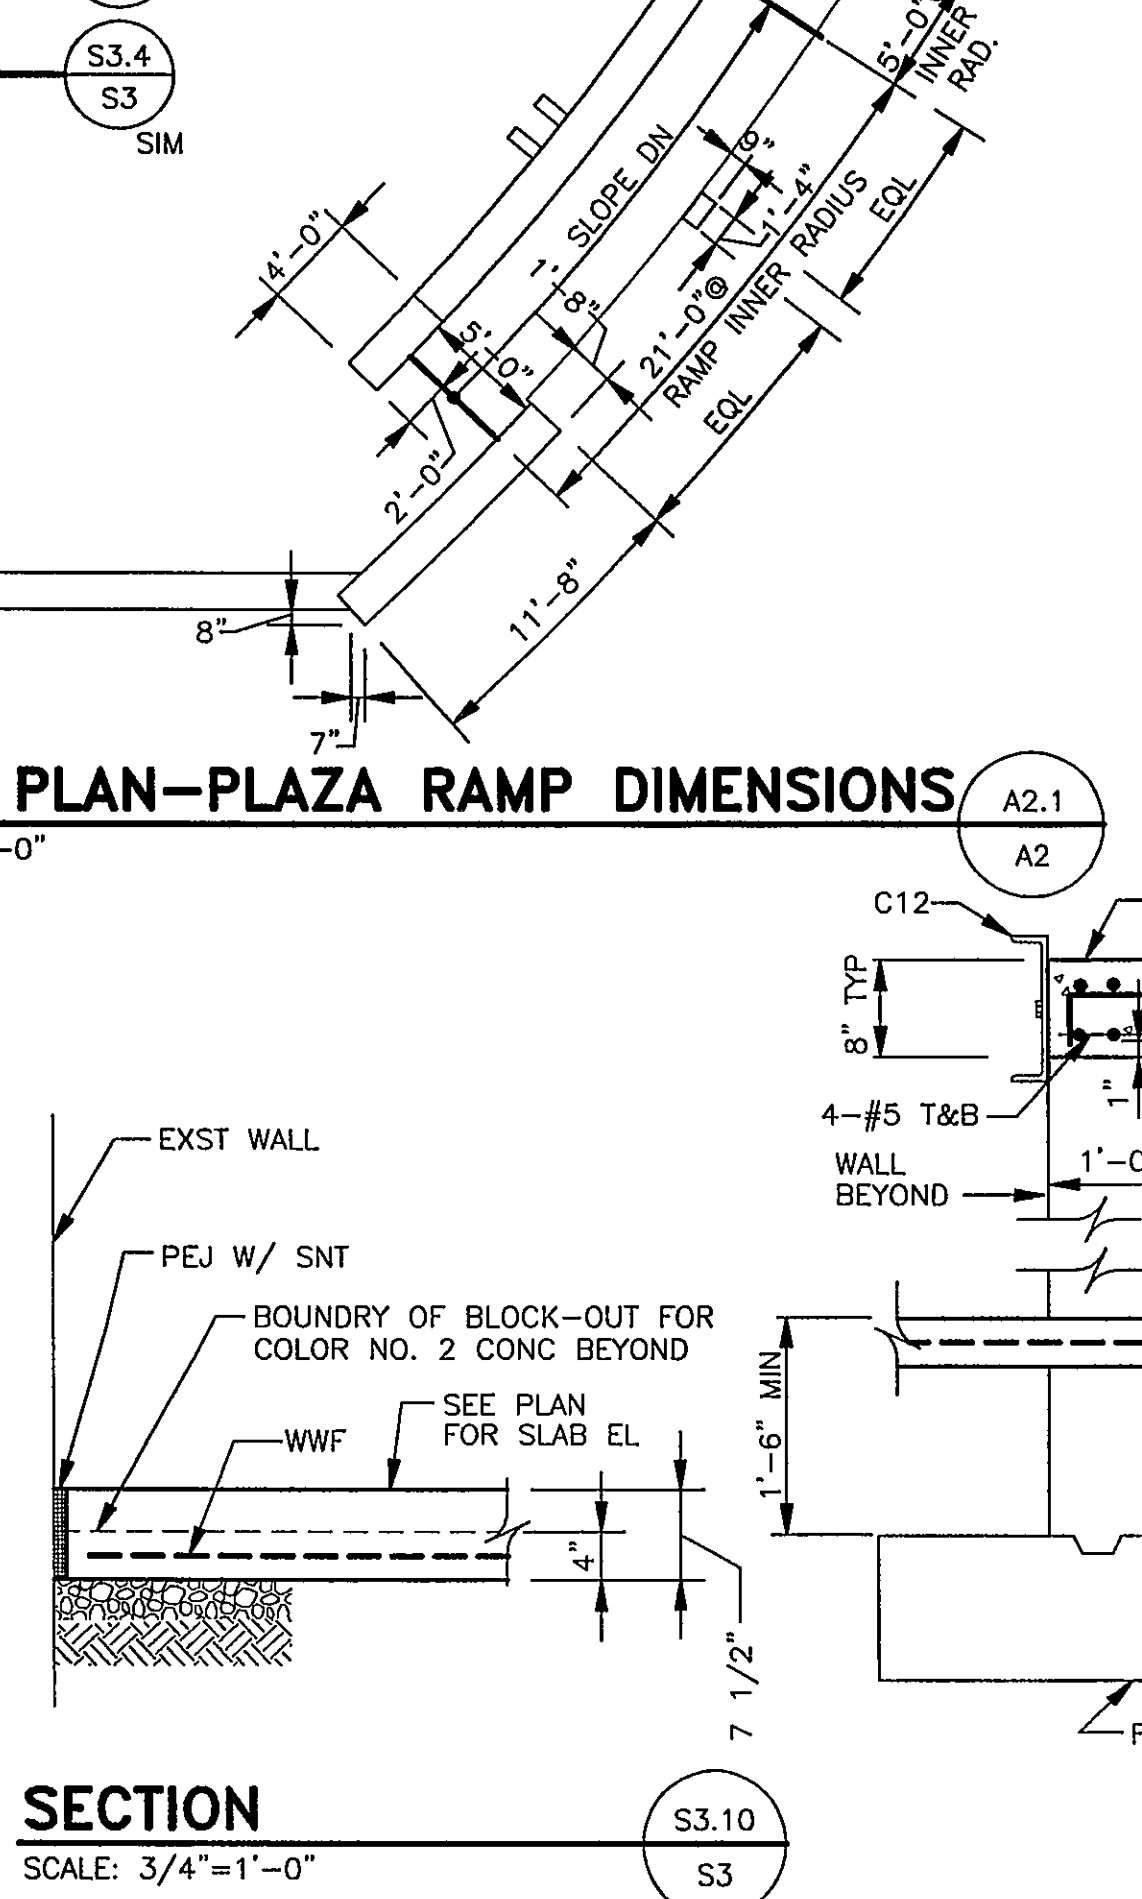
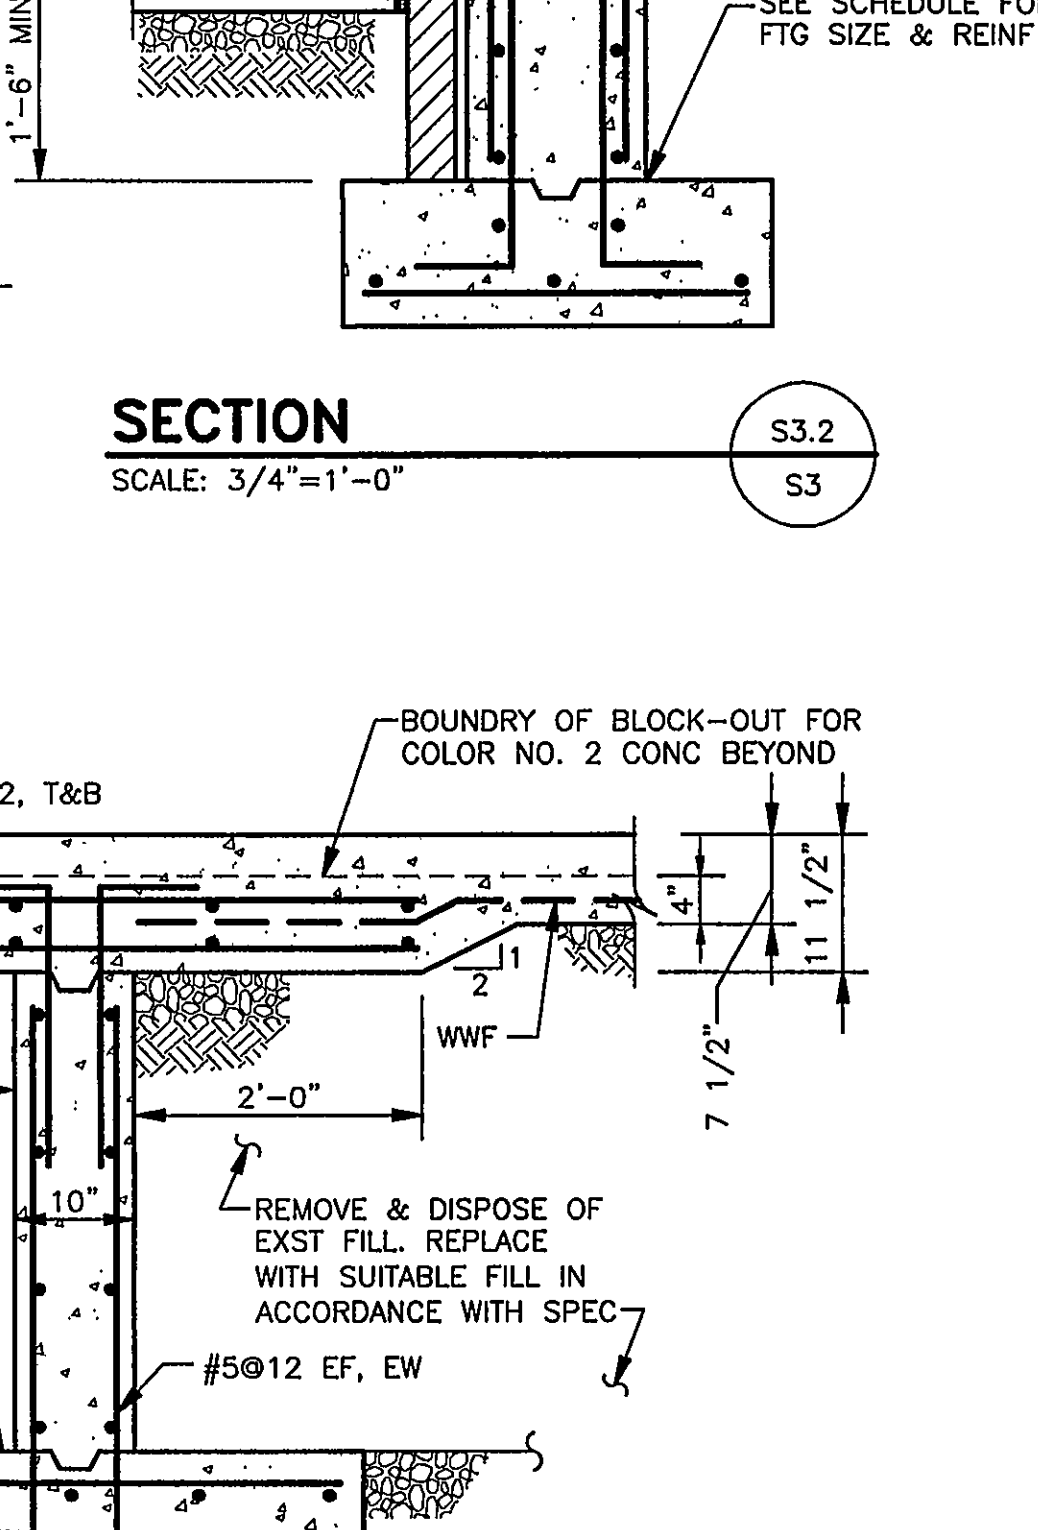
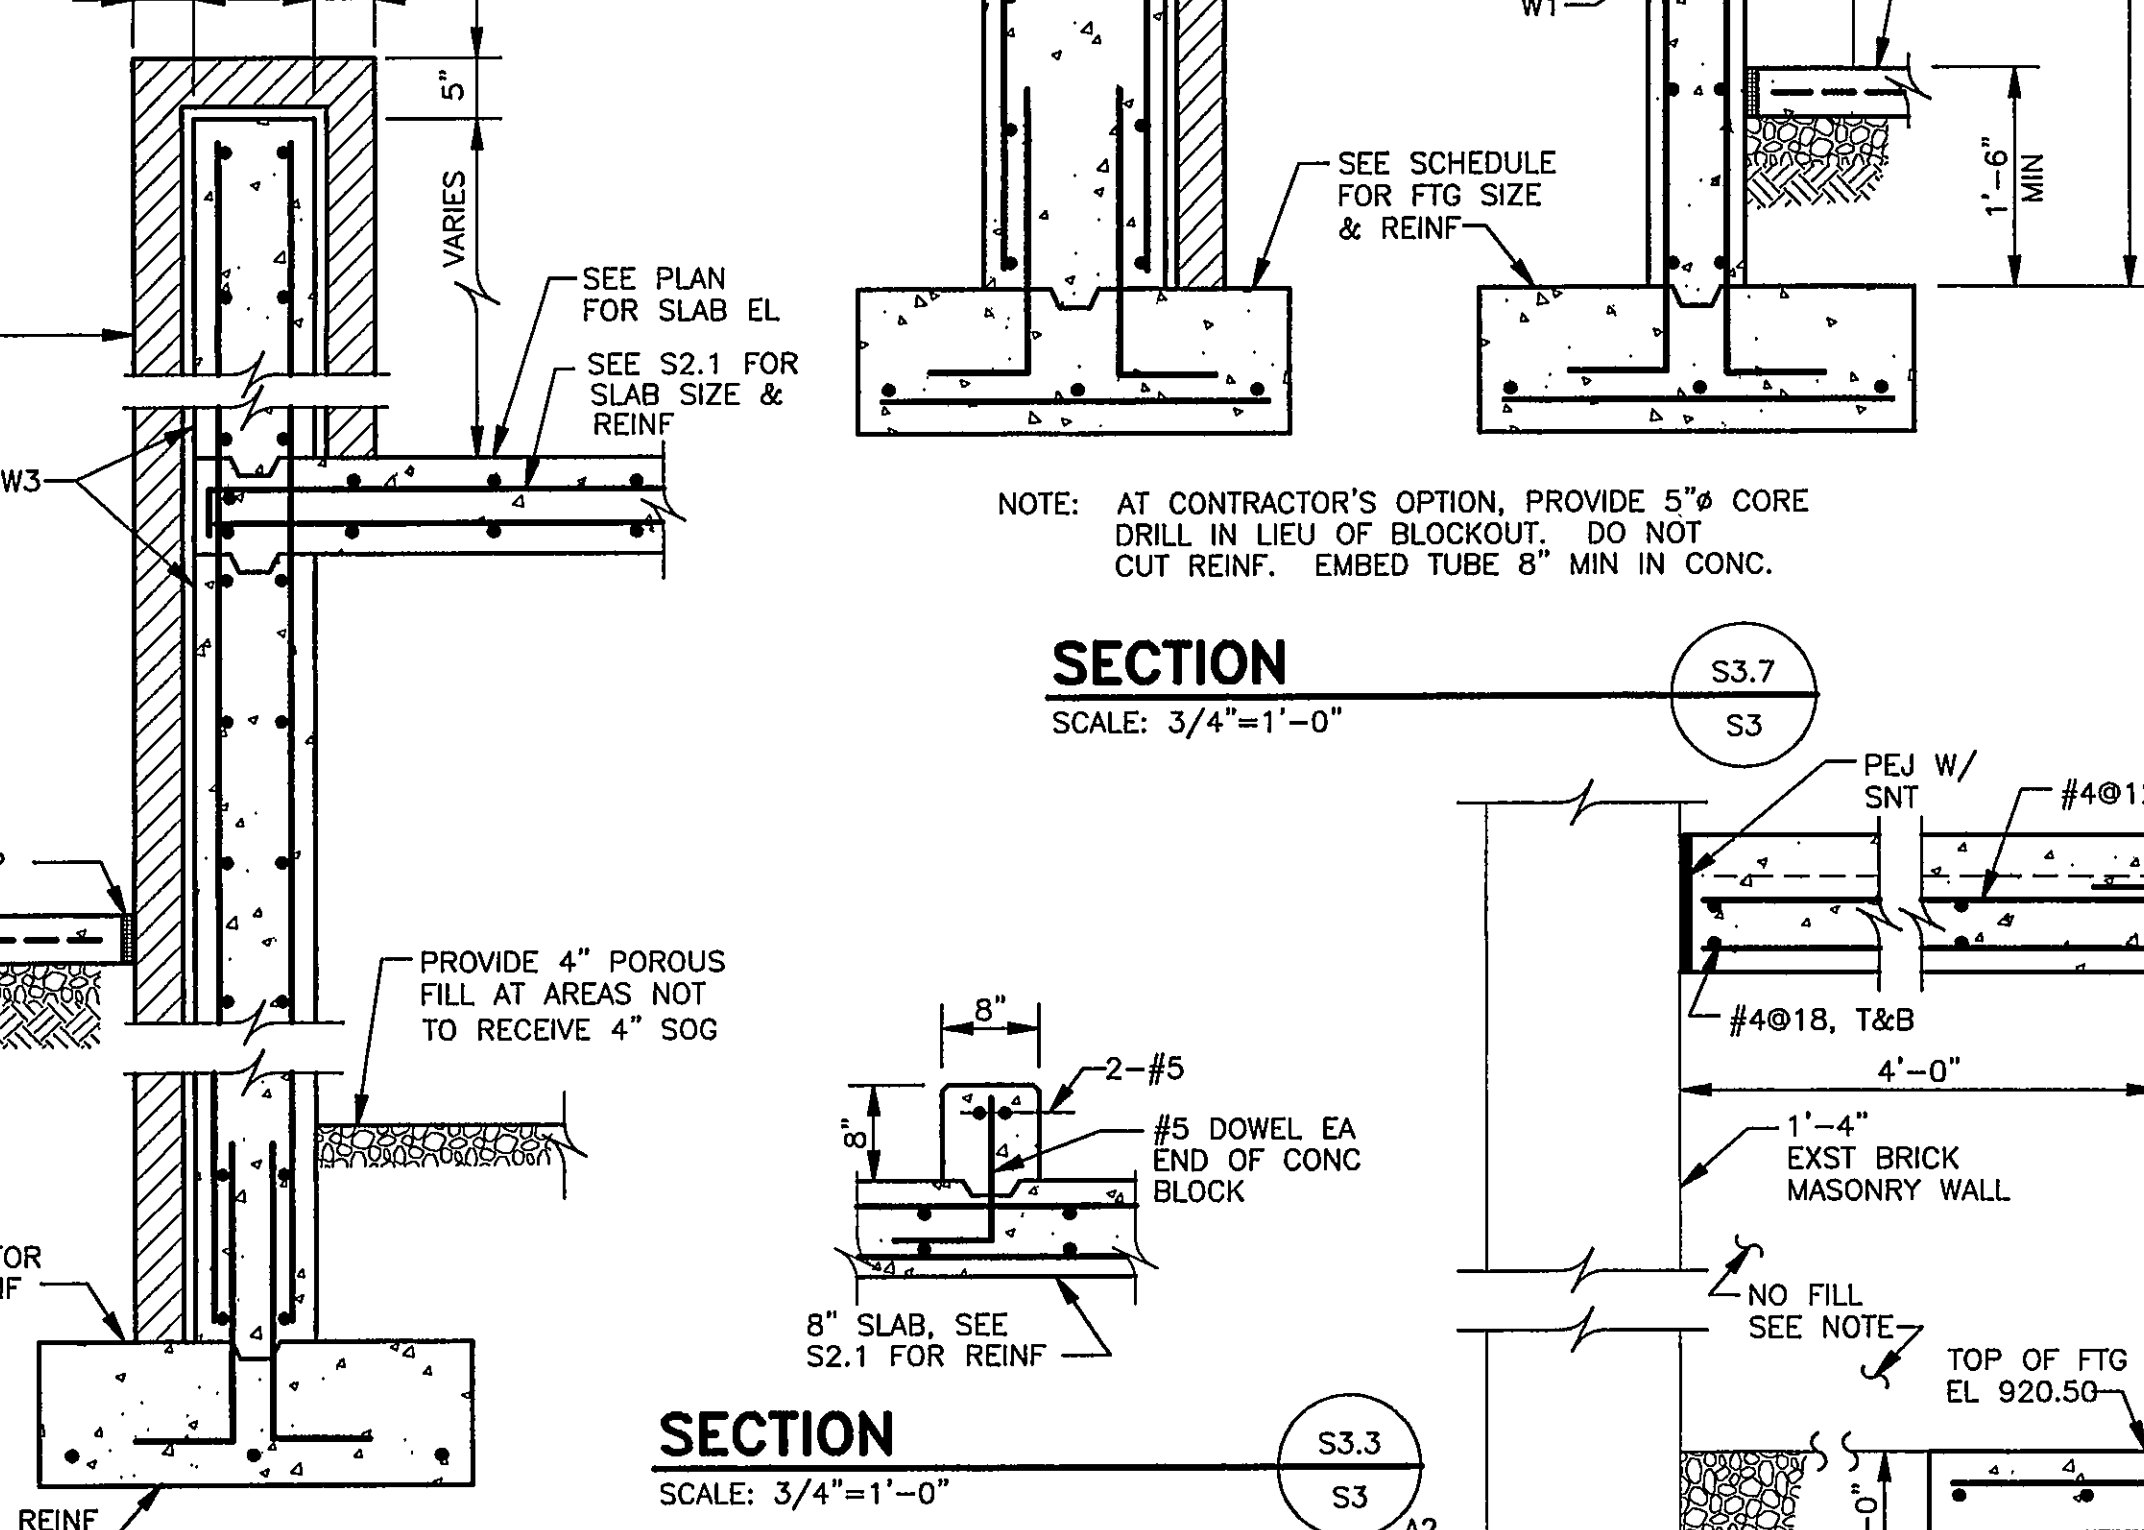
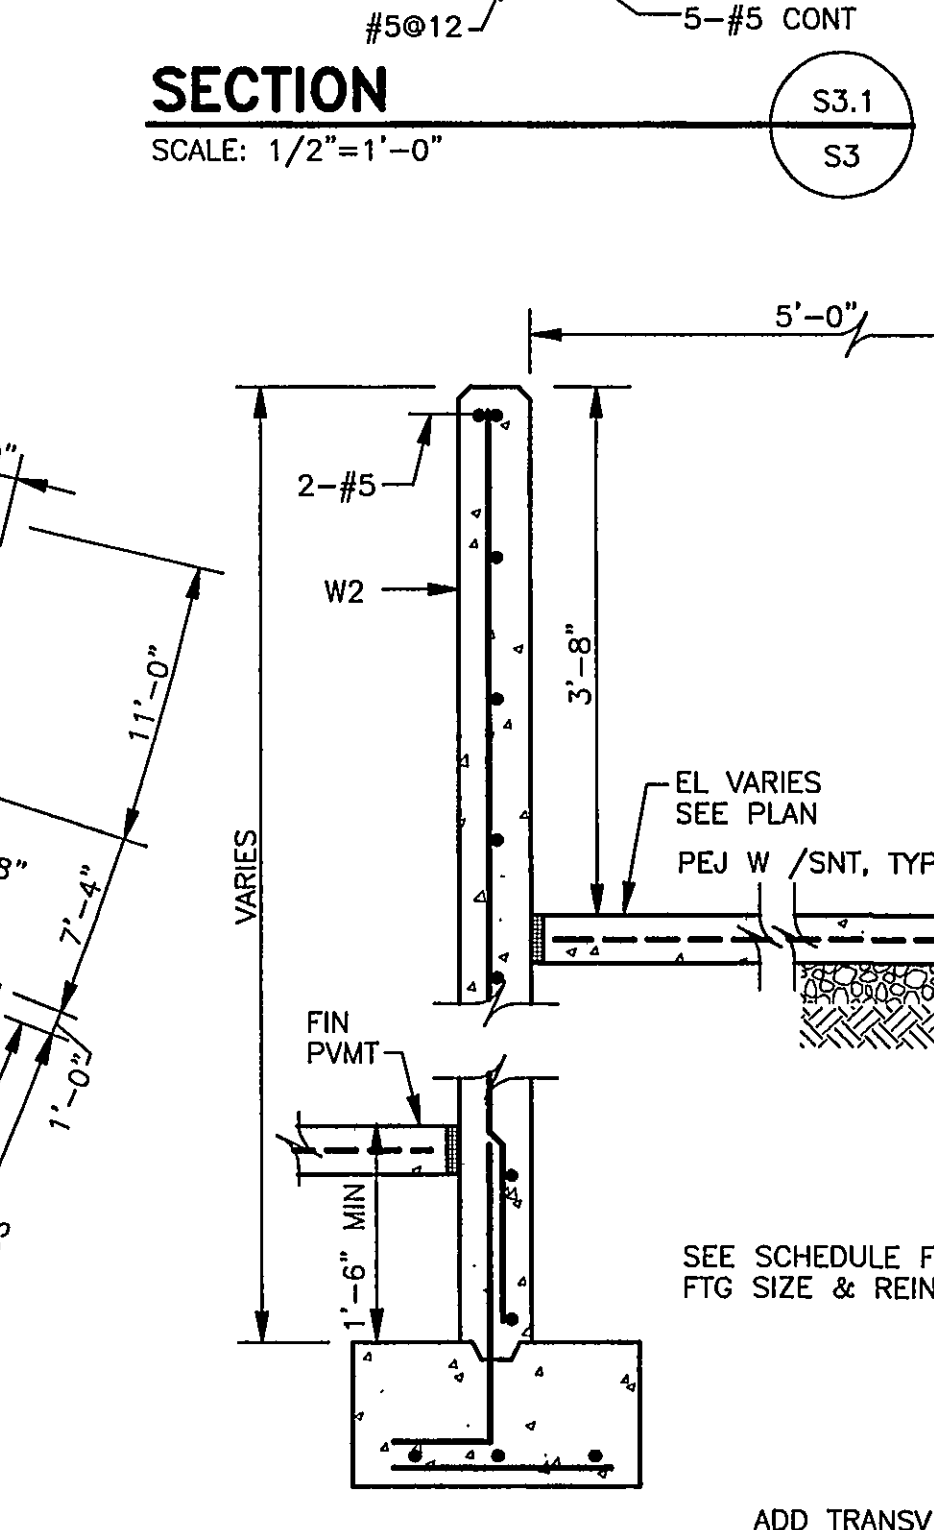
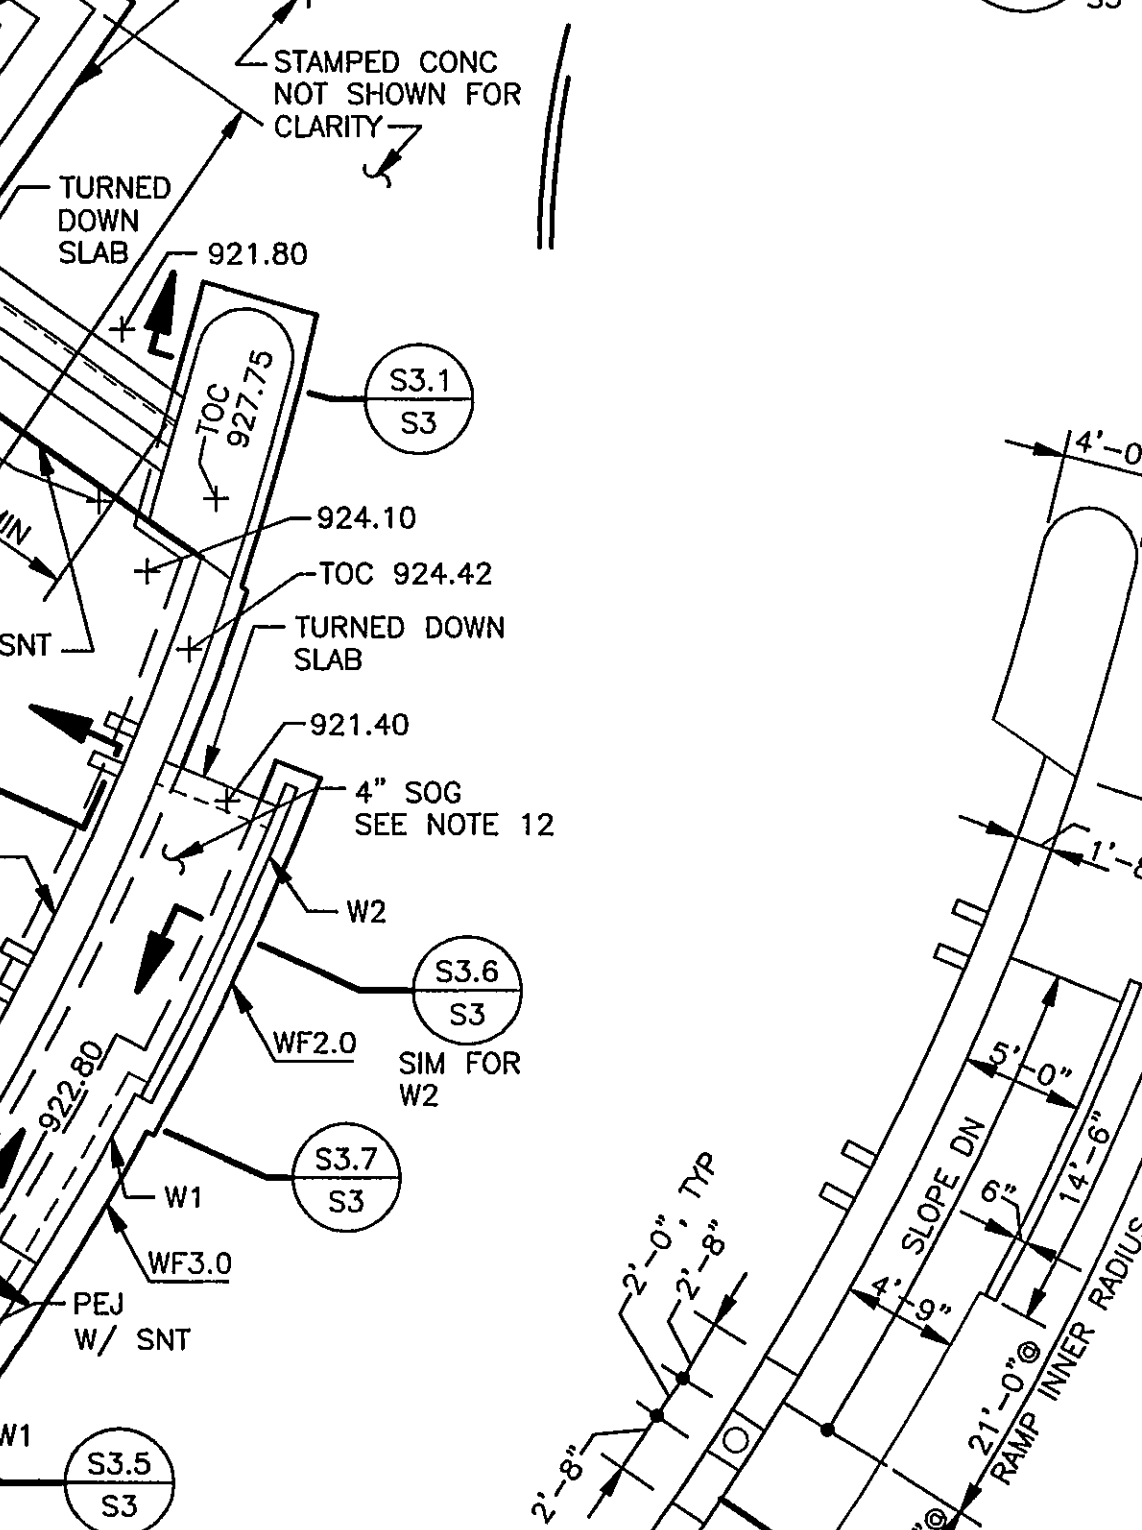
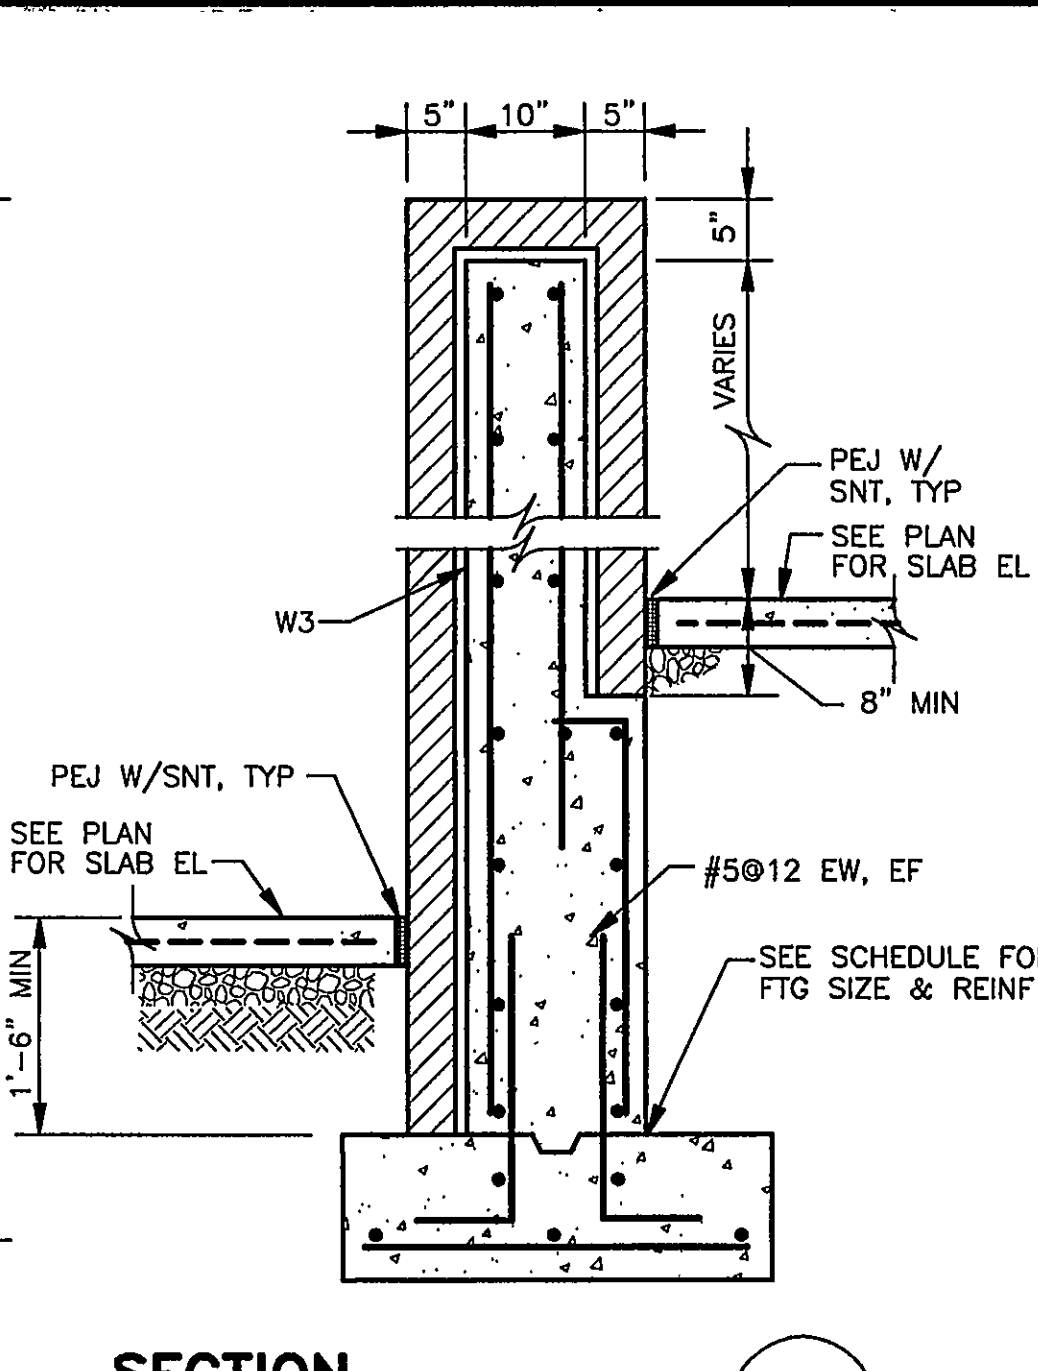
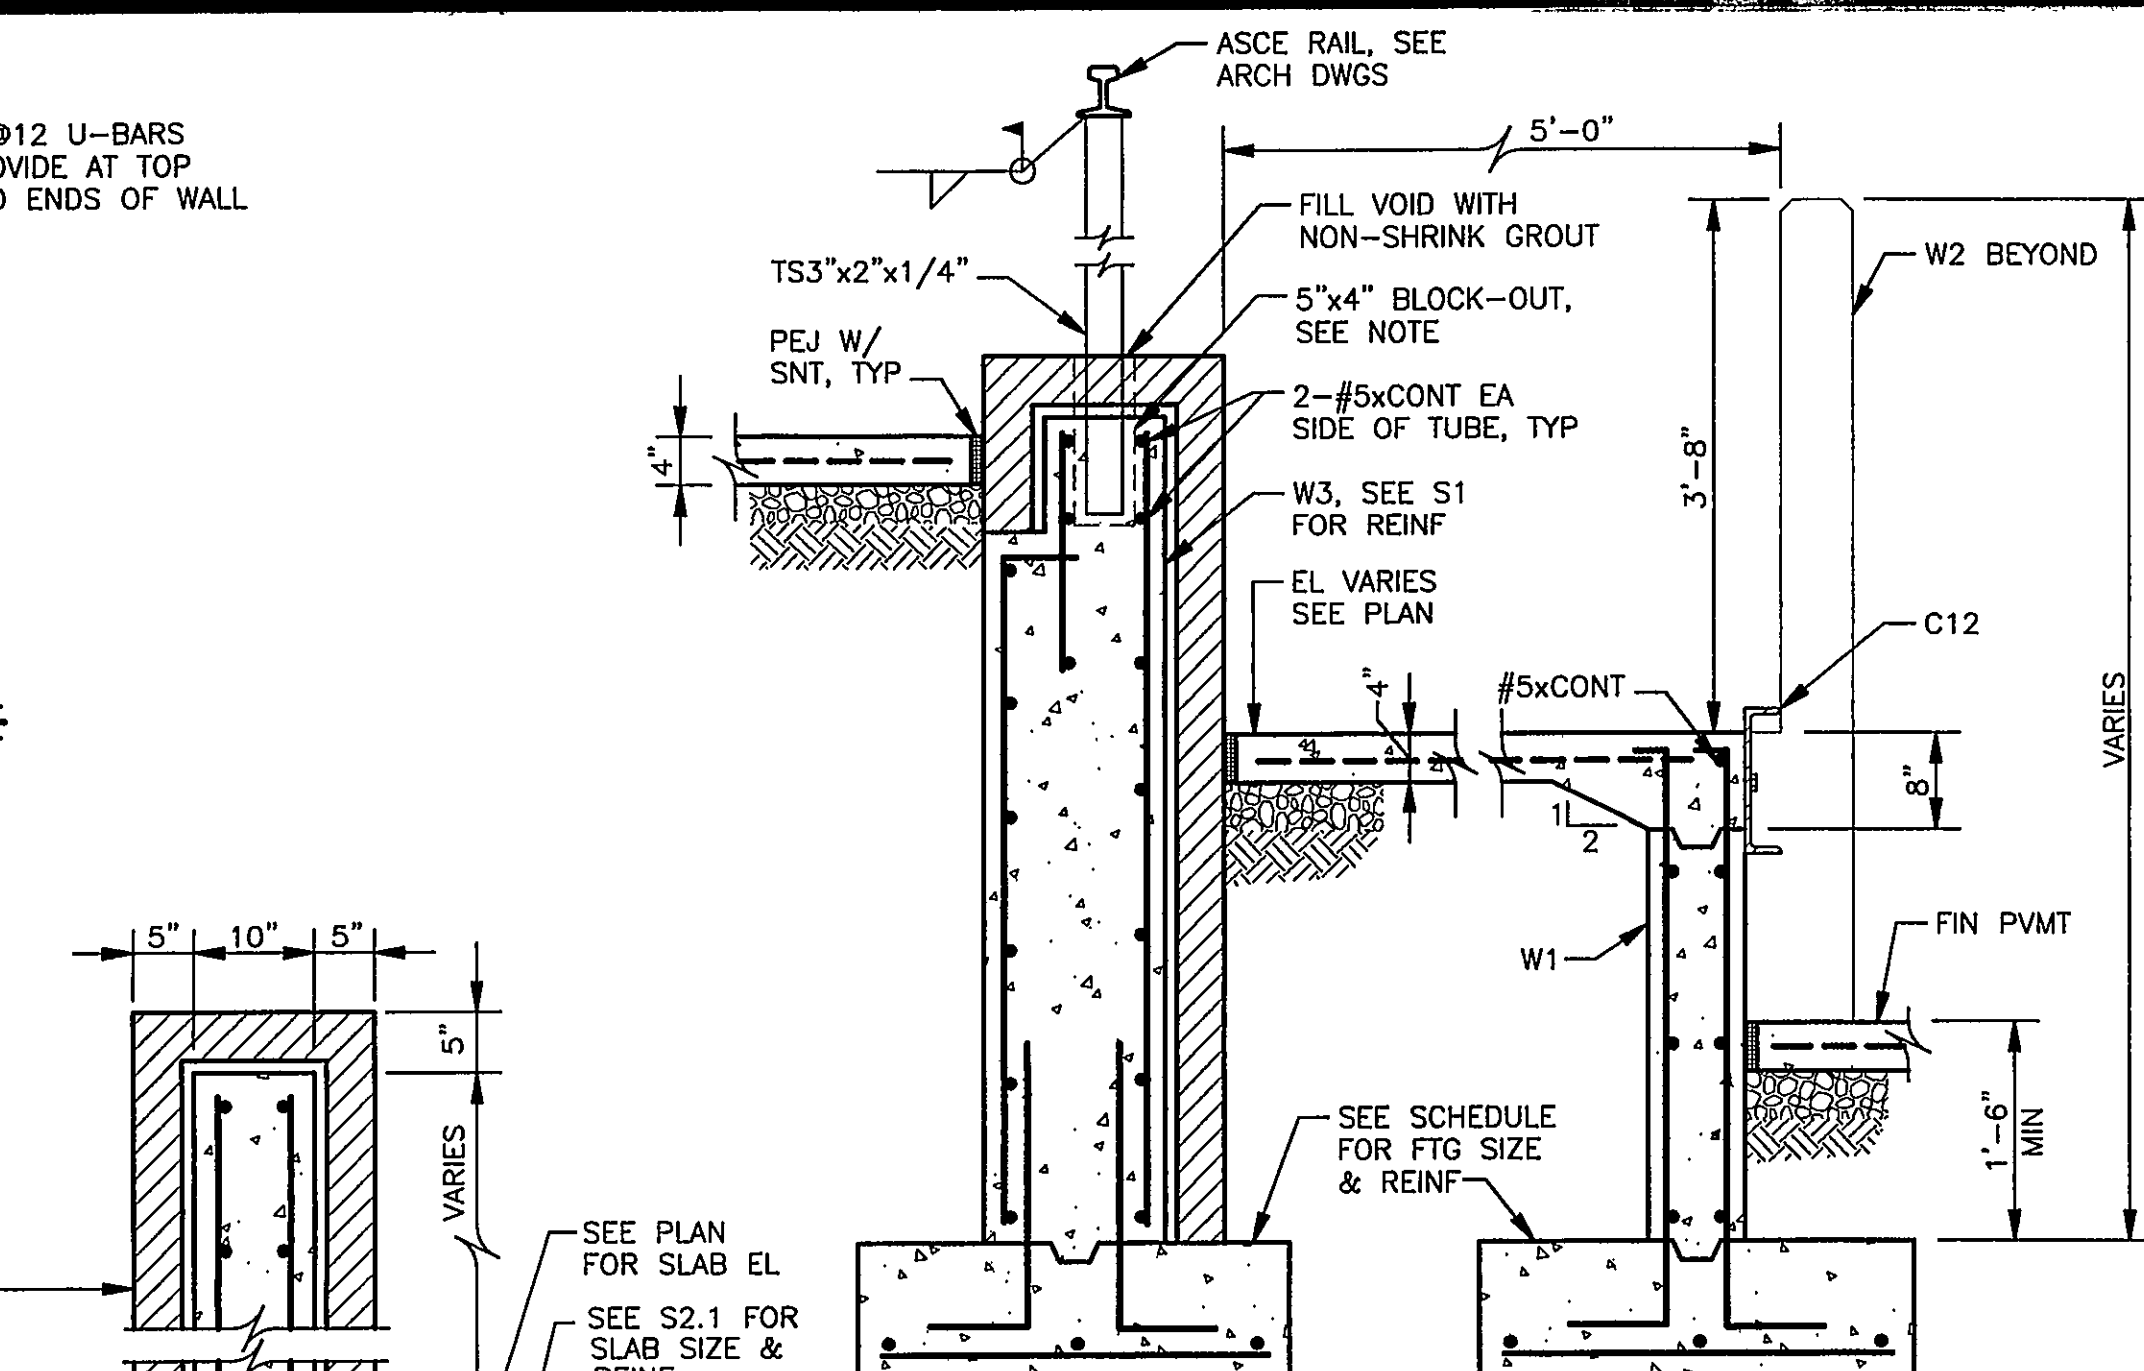
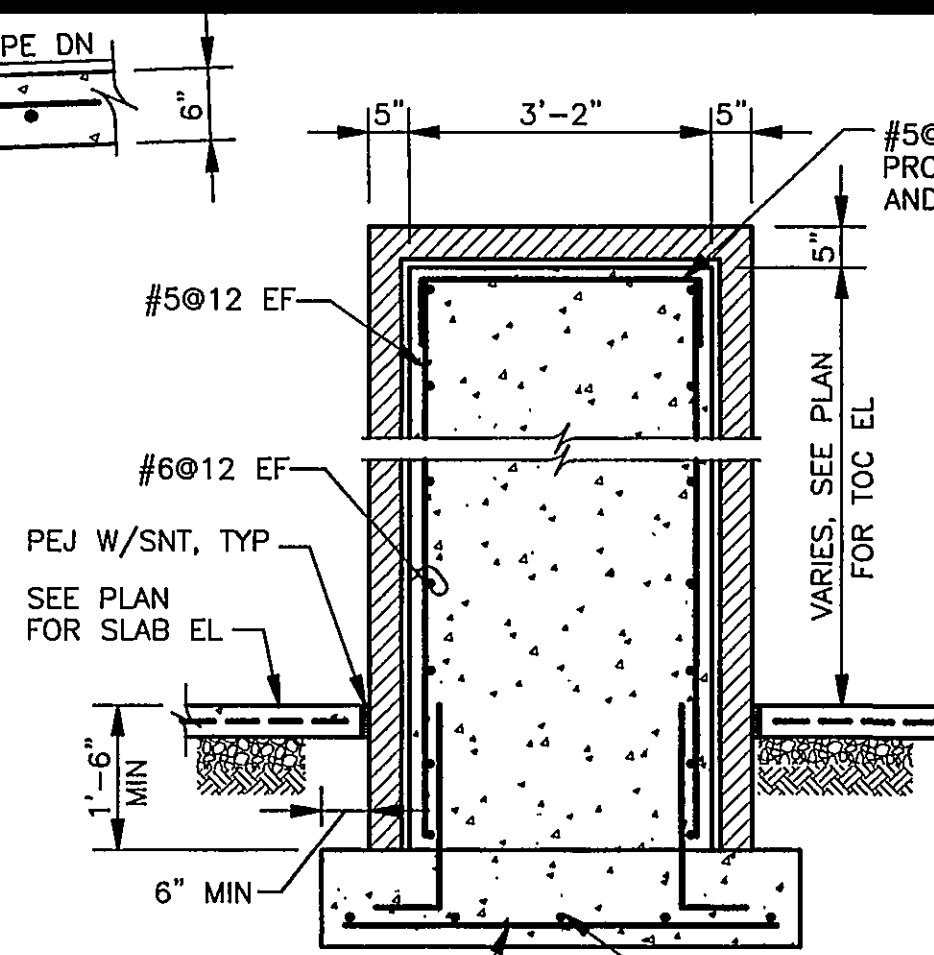
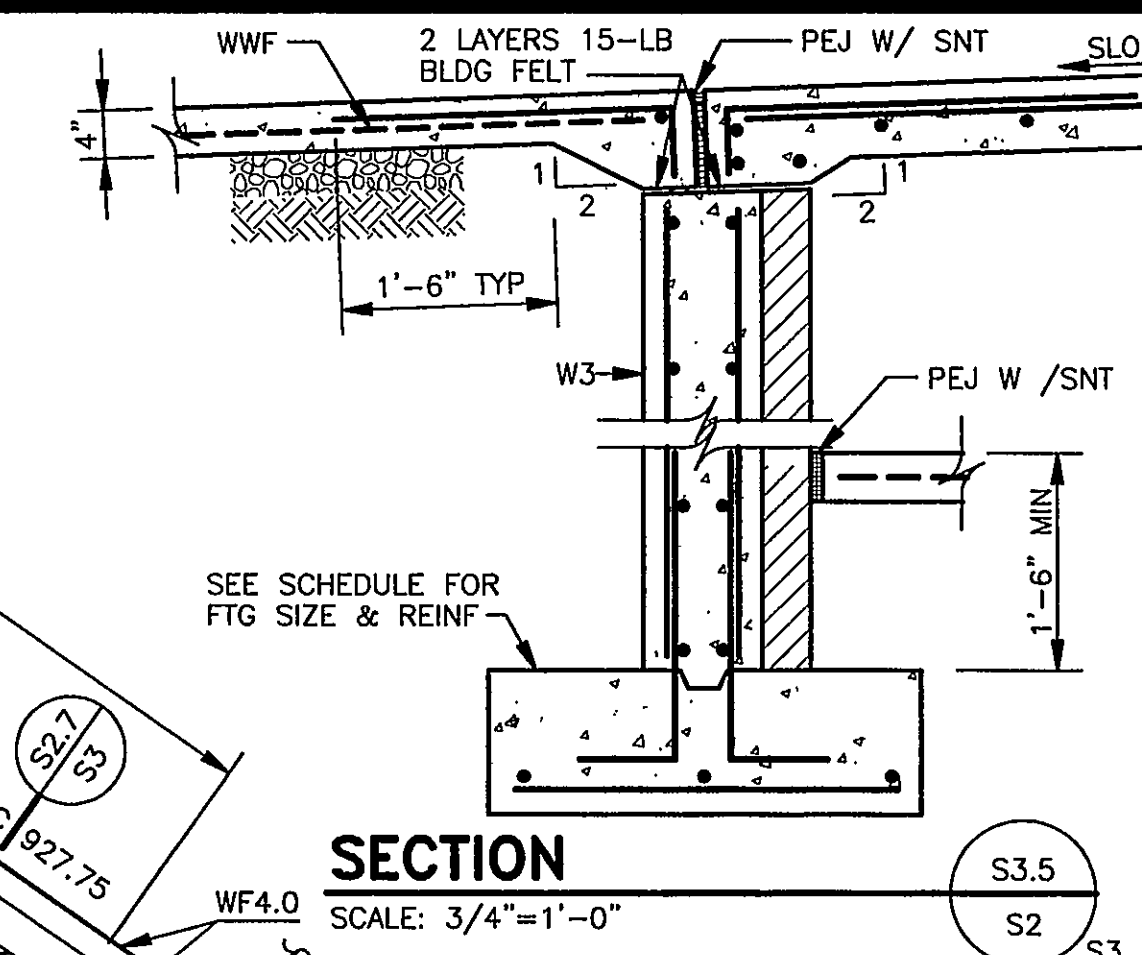


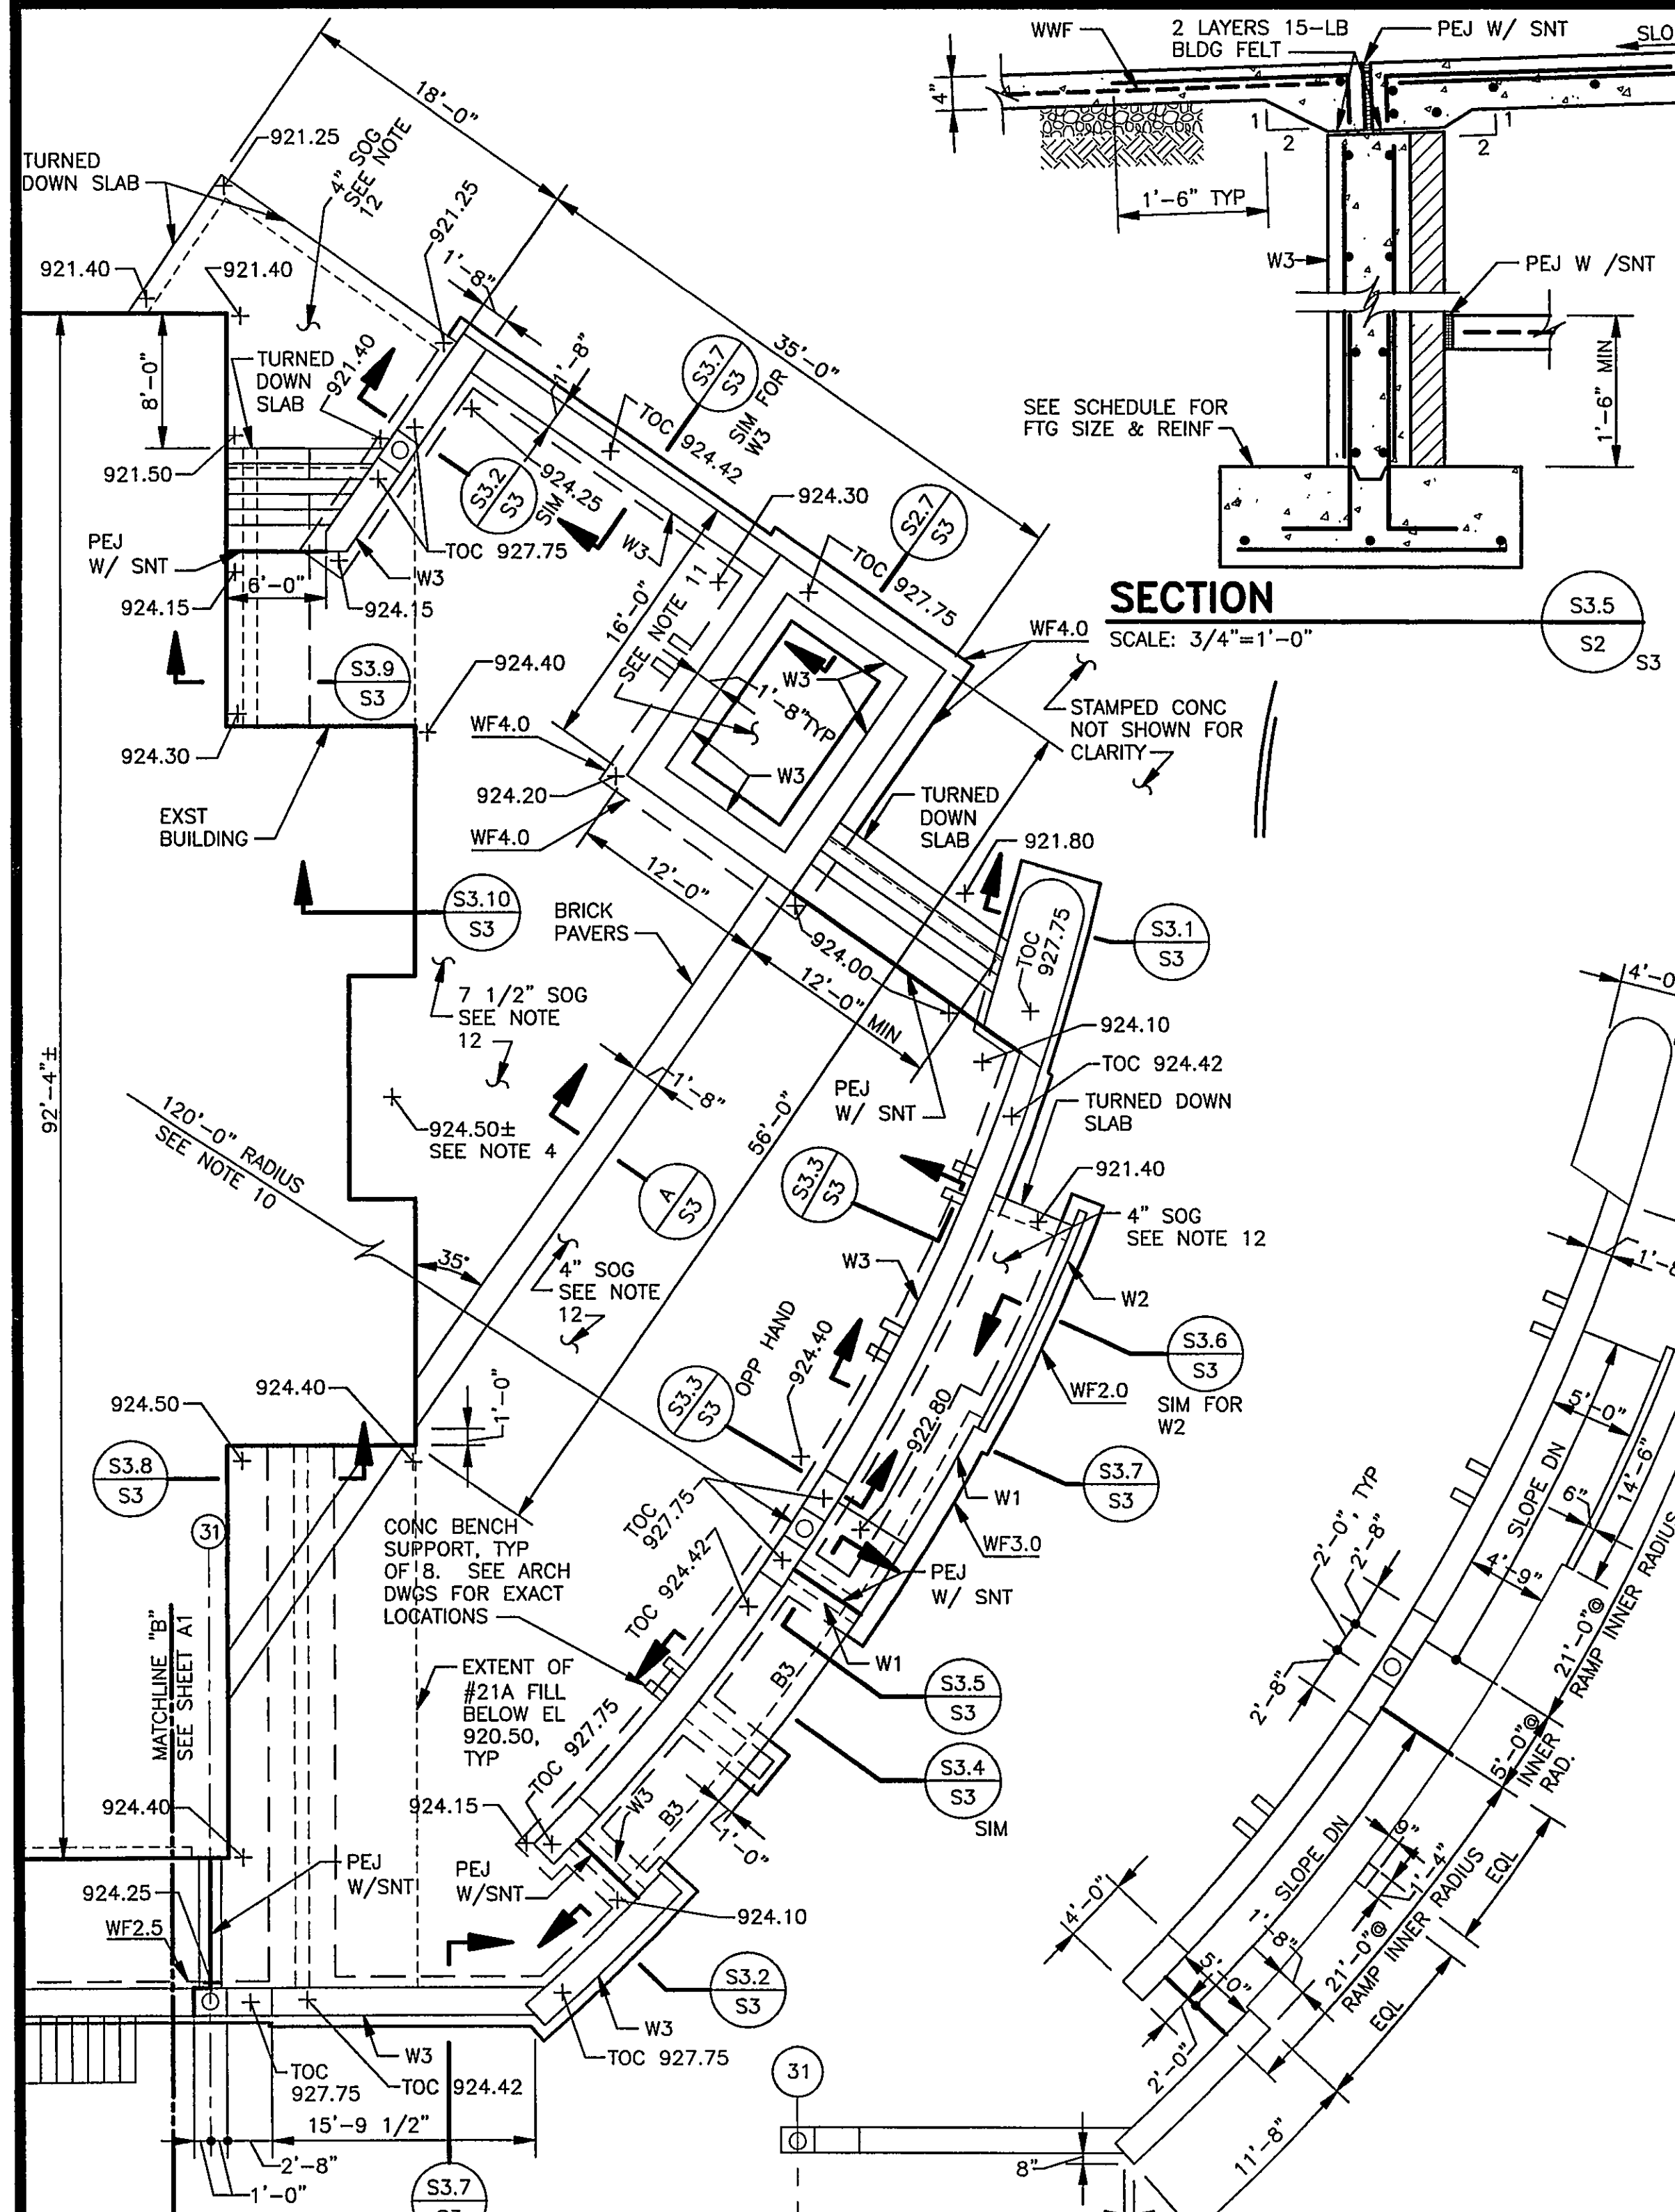

GRAPHIC SCALE

1/8"=1'-0"
1/2"=1'-0"
3/4"=1'-0"

REVISION	DATE	DESCRIPTION	BY	APP
DESIGNED	KAA/MJM	CITY OF ROANOKE RAILSIDE LINEAR WALK PHASE IV		
DRAWN	KJR			
CHECKED	RCP			
APPROVED	MJM			
SUBMITTED				

**STRUCTURAL
PLAZA PLAN, SECTIONS AND DETAILS**

HAYES, SEAY, MATTERN & MATTERN, INC.
ARCHITECTS - ENGINEERS - PLANNERS
ROANOKE, VIRGINIA

SCALE AS NOTED
DATE SEPT. 17 1999

COMM. NO. 7288
SHEET S3