


PLANTING PLAN-SECTION C

SCALE: 1"=10'

- NOTES:
- ALL DISTURBED AREAS NOT OCCUPIED BY PAVING, PLANTINGS OR MULCH SHALL BE GRADED AND SODDED AS INDICATED.
 - ALL SHRUB AND TREE PLANTINGS SHALL BE MULCHED WITH 4" CLEAN SHREDDED BARK MULCH AS SHOWN ON DETAIL.
 - LANDSCAPE CONTRACTOR SHALL PROVIDE A 6' CLEAR AREA AROUND FIRE HYDRANT OF ANY PLANT MATERIAL OVER 12" IN MATURE HEIGHT.
 - ALL PLANTING AREAS THAT ARE PLANTED WITH SHRUBS OR MISCELLANEOUS PLANT MATERIALS SHALL BE MULCHED. ALL OTHER LANDSCAPED AREAS SHALL BE SODDED. TREE SAUCERS IN SODDED AREAS SHALL BE MULCHED WITH 4" OF CLEAN SHREDDED BARK MULCH AS DIRECTED BY OWNER'S REPRESENTATIVE.
 - CONTRACTOR SHALL BE RESPONSIBLE FOR VERIFYING PLANT SCHEDULE COUNTS WITH PLANTING PLAN AND FOR PROVIDING ALL PLANTS INDICATED ON THE PLAN.
 - CONTRACTOR SHALL VERIFY LOCATION OF ALL UTILITIES AND NOTIFY OWNER'S REPRESENTATIVE OF DISCREPANCIES PRIOR TO CONSTRUCTION.
 - CONTRACTOR SHALL VERIFY SUBSTITUTIONS WITH OWNERS' REPRESENTATIVE PRIOR TO INSTALLATION.
 - SEE SPECIFICATIONS FOR SOIL, PLANTING AND OTHER INFORMATION.
 - MAINTAIN PLANTS AS INDICATED IN THE SPECIFICATIONS.

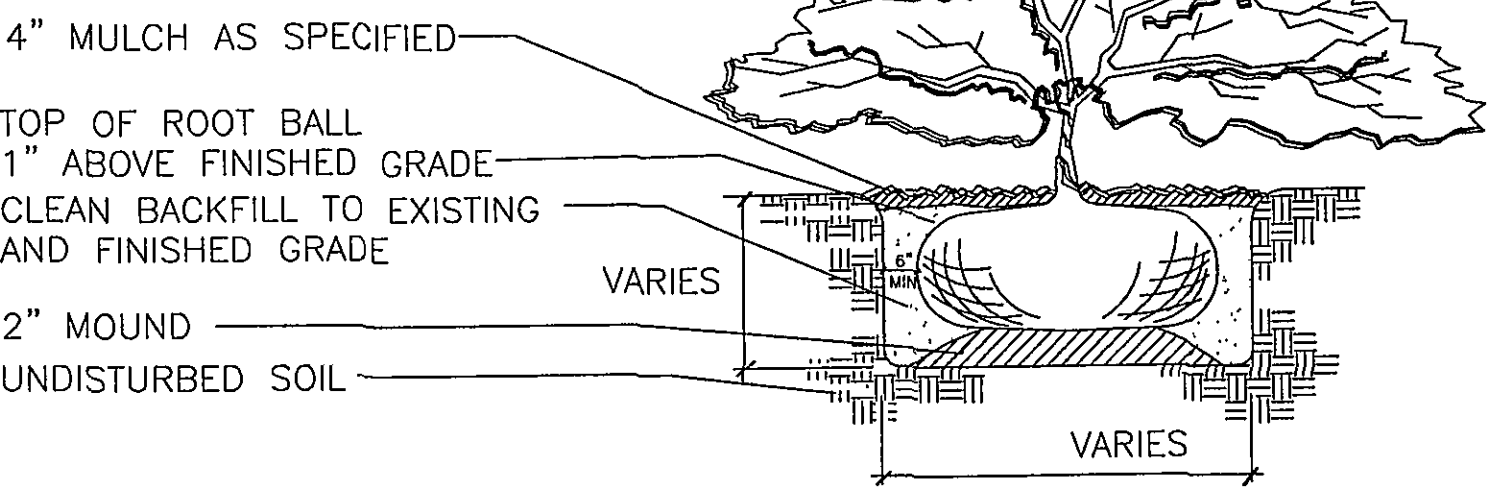

SHRUB PLANTING DETAIL
NO SCALE

SELECTIVELY PRUNE CROWN
DO NOT CUT CENTRAL LEADER

REINFORCED RUBBER HOSE

TREE WRAP

#11 GAUGE WIRE - TWISTED
ATTACH @ FIRST BRANCH OR
1/3 UP TREE

4" MULCH AS SPECIFIED

3" SAUCER AROUND TREE

GUYING STAKE

CLEAN BACKFILL

UNDISTURBED SOIL -
DO NOT COMPACT

2"x2" CEDAR STAKE -
36" LENGTH

TREE WELL

ROOT BALL

#11 GAUGE WIRE

PLAN VIEW

TREE STAKING DETAIL
NO SCALE

PLANT SCHEDULE

SYM	QUA	KEY	BOTANICAL NAME	COMMON NAME	REMARKS	HEIGHT	SPREAD	ROOT	CAL.
TREES									
⊗	1	AB	ACER PALMATUM VAR. ATROPURPUREM "BLOOD GOOD"	"BLOODGOOD" JAPANESE MAPLE	SPECIMEN	5'-6'		B & B	1/2-3/4"
⊗	6	MS	MAGNOLIA X "SUSAN"	SUSAN MAGNOLIA	MATCH TO OTHERS	7'-8'		B & B	1-1 1/2"
SHRUBS AND PERENNIALS									
⊗	46	IC	IMPERATA CYLINDRICA 'RUBRA'	CYLINDRICAL RED GRASS	1' O.C.			#2 CONT	
⊗	64	LM	LIRIOPE MUSCARI	BIG BLUE LIRIOPE	1' O.C.			#1 CONT	
⊗	3	ND	NANDINA DOMESTICA "FIRE POWER"	FIRE POWER NANDINA	3' O.C.		15"-18"	#3 CONT	
⊗	47	PA	PENNISETUM ALOPECUROIDES 'NAMELN'	DWARF FOUNTAIN GRASS	18" O.C.			#2 CONT	
⊗	1	PP	PICEA PUNGENS 'MONTGOMERY'	MONTGOMERY BLUE ATLAS CEDAR	4' O.C.			3 GAL	
MISC									
⊗	184	PT	PACHYSANDRA TERMINALIS	JAPANESE SPURGE	1' O.C.			1 QT	

REVISION	DATE	DESCRIPTION			BY APP
DESIGNED		CITY OF ROANOKE RAILSIDE LINEAR WALK PHASE IV			
DRAWN					
CHECKED					
APPROVED		PLANTING PLAN			
SUBMITTED					
HAYES, SEAY, MATTERN & MATTERN, INC.		SCALE	COMM. NO. 7288		
ARCHITECTS - ENGINEERS - PLANNERS ROANOKE, VIRGINIA		DATE SEPT. 17 1999	SHEET L1		