


PROJECT LOCATION MAP

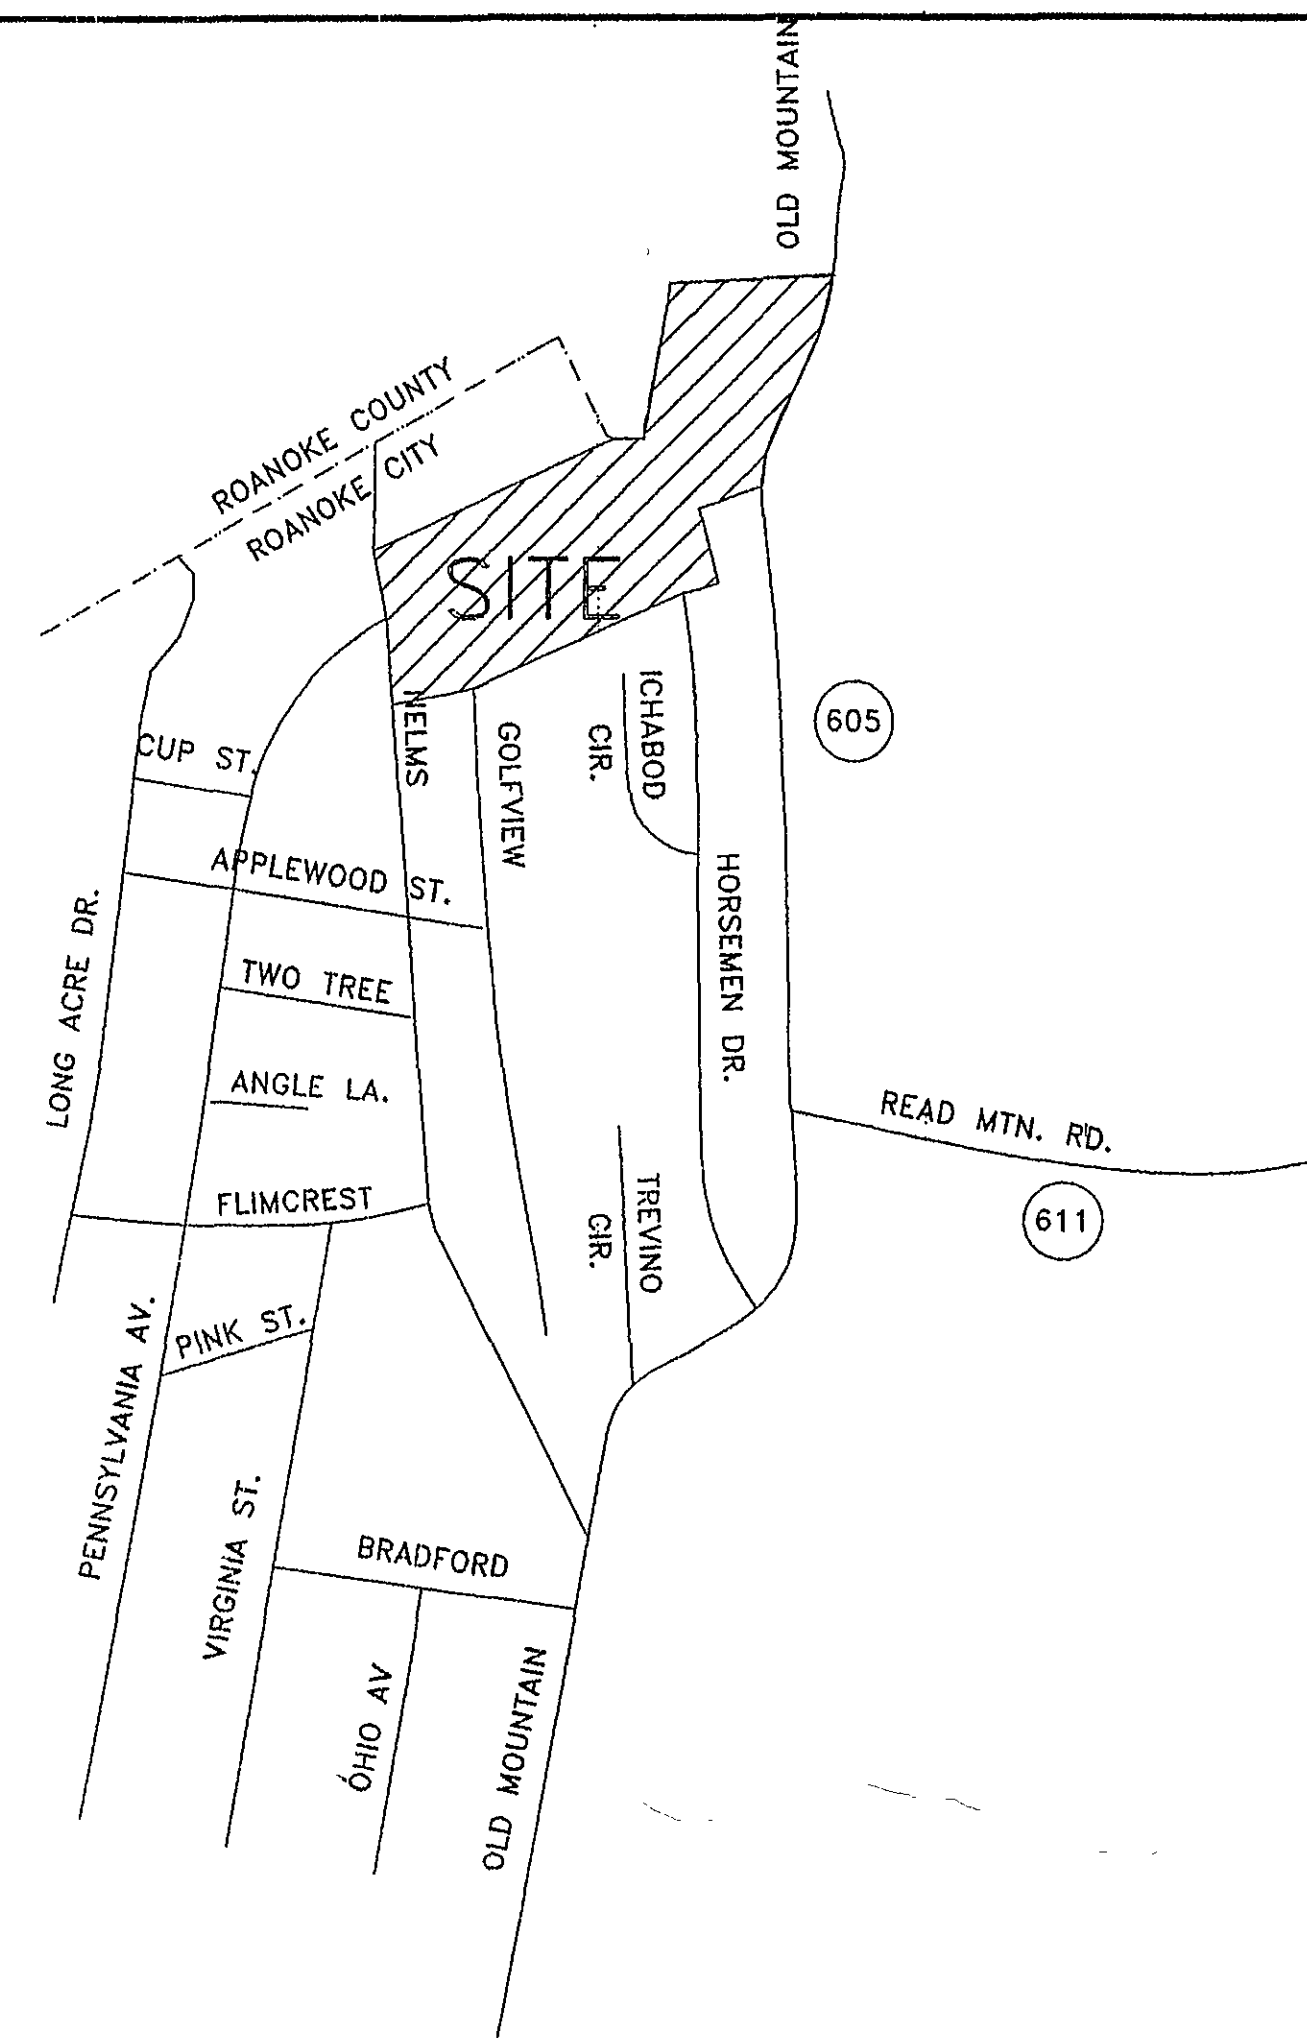

OFFICE OF CITY ENGINEER
ROOM 350
MUNICIPAL BUILDING
215 CHURCH AVENUE, S.W.
ROANOKE, VIRGINIA 24011

INDEX OF SHEETS


INDEX

- COVER SHEET
- 1 - PLAN SHEET
- 2 - PLAN SHEET
- 3 - PLAN SHEET
- 4 - PROFILES FOR HORSEMAN DRIVE
- 5 - PROFILES FOR SEWERLINE "A"
- 6 - PROFILES FOR GOLFVIEW DRIVE
- 7 - PROFILES FOR WATERLINE "A"
- 8 - PROFILES FOR NELMS LANE
- 9 - MISCELLANEOUS DETAILS
- 10 - EROSION & SEDIMENT PLAN SHEET
- 11 - EROSION & SEDIMENT PLAN SHEET
- 12 - EROSION & SEDIMENT PLAN SHEET
- 13 - EROSION & SEDIMENT DETAIL SHEET
- 14 - WATER DETAIL SHEET
- 15 - SEWER DETAIL SHEET
- 16 - CROSS-SECTIONS FOR HORSEMAN DRIVE
- 17 - CROSS-SECTIONS FOR GOLFVIEW DRIVE
- 18 - CROSS-SECTIONS FOR NELMS LANE

CONSULTING ENGINEERS

PIERSON ENGINEERING & SURVEYING
P.O. BOX 311
1332 ROANOKE ROAD
DALEVILLE, VA 24083
540.966.3027
540.966.5906 (FAX)

COMMISSION NUMBER: R9989

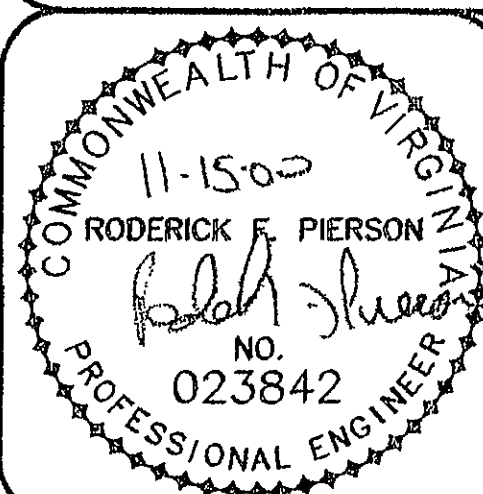

PROJECT NAME

READ MOUNTAIN NORTH

PROJECT NUMBER: _____

RFP	DESCRIPTION:	09/11/00
REVISION BY	#1 PER CITY COMMENTS, DATED 9/05/2000	DATE
RFP	DESCRIPTION:	11/13/00
REVISION BY	#2 PER CITY COMMENTS	DATE
REVISION BY	DESCRIPTION:	DATE
REVISION BY	DESCRIPTION:	DATE

AS - BUILT

11/09/2001

APPROVED FOR CONSTRUCTION

ROANOKE CITY ENGINEER

DATE

DIRECTOR OF PUBLIC WORKS

DATE

DIRECTOR OF UTILITIES AND OPERATIONS

DATE

DEVELOPMENT PLAN APPROVED

[Signature] 11/29/00
[Signature] 11/29/00
[Signature] 11/29/00
Any changes to this plan must be coordinated with the Agent to the Planning Commission and revisions approved prior to construction.

DATE

DATE

ADVERTISED DATE: _____

SET NUMBER: _____

SHEET NUMBER: _____ OF _____