

Comment

Bookmarks

Sheets and Views

04200072 BASE-C01

04200072 BASE-C02

REDBUD LANE
FORCE MAIN EXTENSION

SHEET INDEX


WATER AND SEWER NOTES


REDBUD LANE - FORCE MAIN EXTENSION

UTILITY PLAN

C01

SANITARY SEWER FORCE MAIN PROFILE

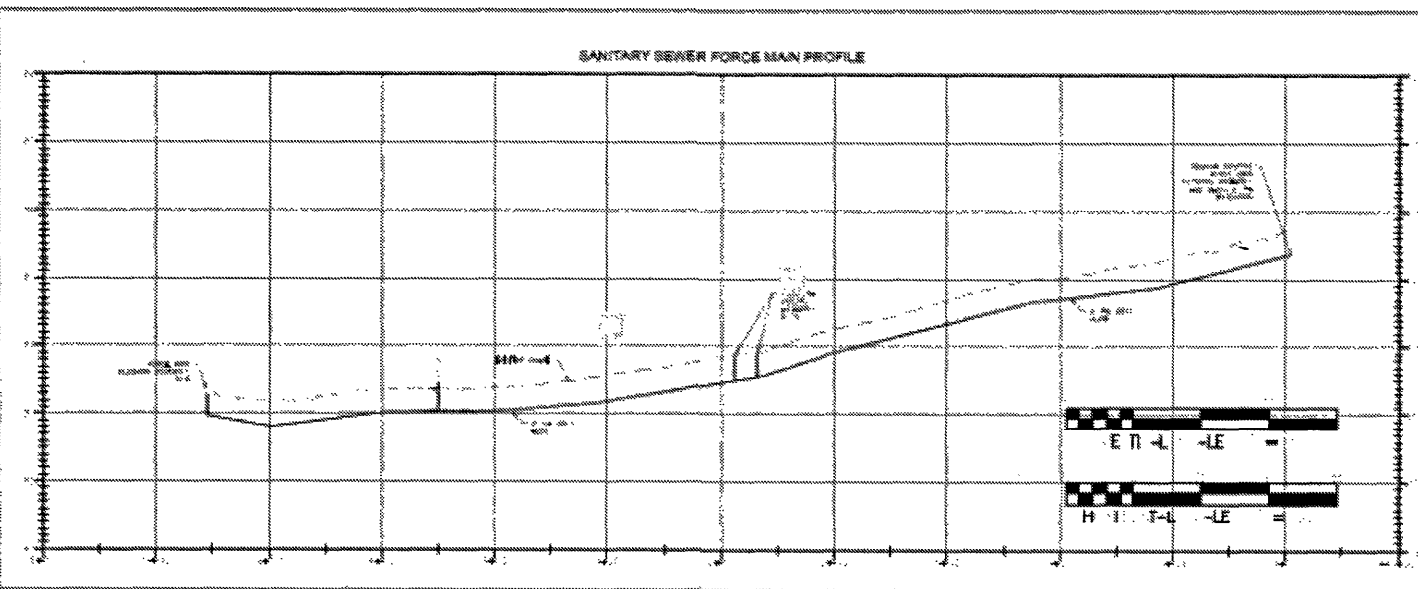

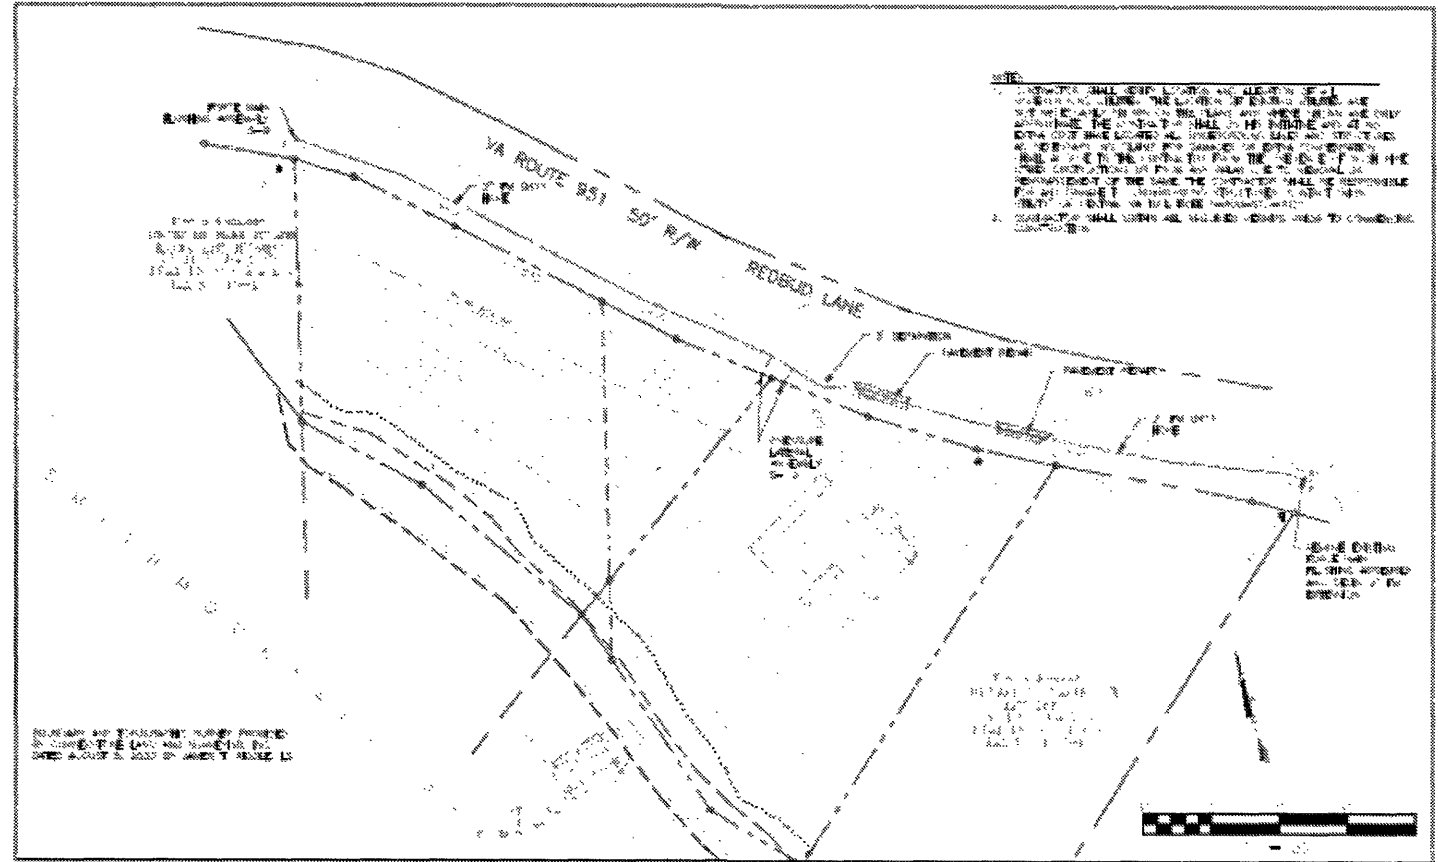

3A
BAIZER
& ASSOCIATES



REDBUD LANE - FORCE MAIN EXTENSION

UTILITY PLAN

C01

3 comments

PAGE 1

Mark Sep 12

Change 1: eliminate the first lateral assembly that was initially going to support 979 Redbud Lane but they already have a working septic system. We will maintain the lateral supporting our lot.

Mark Sep 12

Change 2: Aaron at WVWA has agreed to move the overall extension back to the 3+00 line and we will install the flushing assembly there as notes by the highlighted line below.

Mark Sep 12

Highlighted Text

Redbud Lane FM Extension