


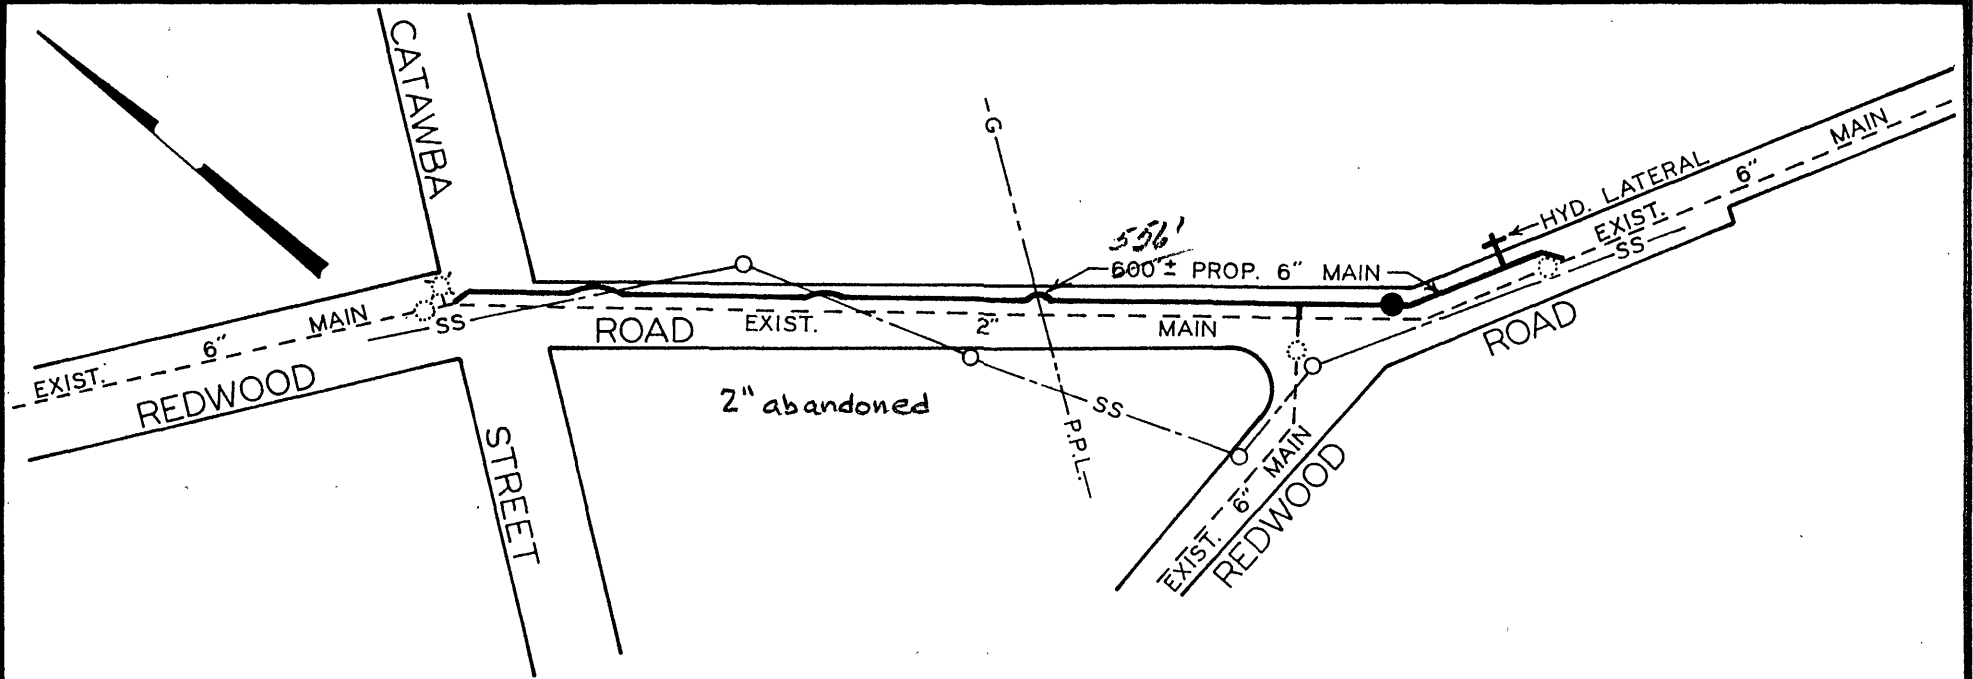

|                     |         |       |       |     |   |
|---------------------|---------|-------|-------|-----|---|
| DATE STARTED        | 4-9-74  |       |       |     |   |
| DATE COMP.          | 4-22-74 |       |       |     |   |
| FEET MAIN           | SIZE    | VALVE | VAULT | BOX |   |
| 556'                | 6"      | 2     | 2     |     | ✓ |
| F. H. COMP.         |         |       |       |     |   |
| F. H. STUB ONLY     | 1       | 1     | 1     |     | ✓ |
| SERV. INS. BY:      | RW2     |       |       |     |   |
| MAIN INS. BY:       | RW2     |       |       |     |   |
| NO. 3/4" SERV. INS. |         |       |       |     |   |
| CITY OR CO.         | JWM     |       |       |     |   |
| DEPT. INSP.         |         |       |       |     |   |

*K. B. Kiser* (CEN)  
 DIRECTOR UTILITIES & OPERATIONS  
*Charles H. Smith*  
 CITY ENGINEER OF ROANOKE, VA.  
*Robert B. Thompson*  
 DIRECTOR OF PUBLIC WORKS

3-13-74  
 DATE  
 3/12/74  
 DATE  
 3/13/74  
 DATE

WATER DEPARTMENT  
 CITY OF ROANOKE, VA.  
 REDWOOD ROAD S.E.

SCALE - 1" = 100'  
 DRAWN BY C.A.H. MAR. 12, 1974