
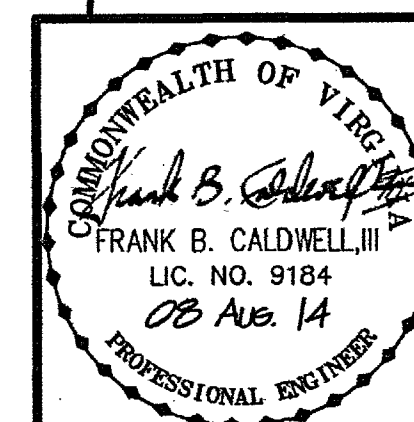


#### SUGGESTED CONSTRUCTION SEQUENCE

1. INSTALL NEW CURB & GUTTER ALONG WESTERN PORTION OF NEW RESERVE AVENUE. G.C. SHALL COMPLETE DEMOLITION REQUIREMENTS IN THIS VICINITY BETWEEN THE ROADWAY AND EX. TRACKS.
2. G.C. SHALL INSTALL NEW ENTRANCES #1 & #2 ALONG THE EASTERN PORTION OF RESERVE AVENUE.
3. G.C. SHALL MILL EXISTING ROADWAY AS INDICATED ON THE DEMOLITION PLANS AND PROVIDE NEW WEAR COURSE. USE OF FLAGMEN DURING THIS OPERATION IS MANDATORY, WHILE ONE-LANE OF TRAFFIC IS MAINTAINED.
4. G.C. SHALL FINALIZE ALL PAVEMENT STRIPING, SIGN INSTALLATIONS AND LANDSCAPING IN ACCORDANCE WITH THE CONSTRUCTION PLANS.
5. G.C. SHALL FINALIZE ALL RESTORATION IN ACCORDANCE WITH VDOT STANDARDS.
6. G.C. SHALL REOPEN ALL ROADWAYS AND SIDEWALKS, REMOVE ALL TEMPORARY TRAFFIC SIGNS AND BARRICADES, REMOVE ALL DETOUR SIGNS, ETC.

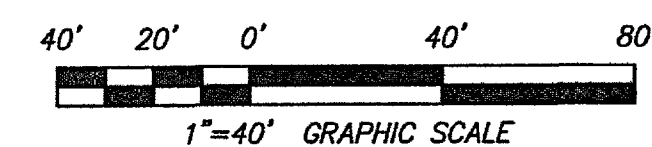

Designed: J.W.K.  
 Drawn: J.V.J.  
 Checked: F.B.C.  
 Revised: 06/30/14  
 Scale: 1"=40'  
 Tax Parcel: 4040503  
 N.B. No.: CARILION #11  
 W.O. No.: 10-0006

PHASE 3 CONSTRUCTION PLAN  
 FOR  
**RESERVE AVENUE  
 REALIGNMENT**  
 EAST OF SOUTH JEFFERSON STREET  
 ROANOKE CITY, VIRGINIA

**CWA**  
**CALDWELL WHITE ASSOCIATES**  
 ENGINEERS / SURVEYORS / PLANNERS  
 4203 MELROSE AVENUE, N.W.  
 P.O. BOX 6260  
 ROANOKE, VIRGINIA 24017  
 (540) 365-3400  
 EMAIL: CWAROANOKE@AOL.COM