


SHEET C-5 MATCHLINE

INDICATES EXISTING ASPHALT PAVEMENT & BASE STONE DEMOLITION.


IN THESE AREAS THE CONTRACTOR SHALL REMOVE ALL EXISTING ASPHALT PAVEMENT, CURBING AND BASE STONE TO BARE EARTH. PROVIDE FILL MATERIAL, AS REQUIRED, TO BRING GRADES TO THE FINAL ELEVATIONS INDICATED ON SHEETS C-8 AND C-9. REMAINING AREAS THAT ARE TO BE PERMANENTLY SEEDED SHALL RECEIVE A MIN. 4" OF TOPSOIL. SEE TOPSOILING, SHEET C-12.

INDICATES LIMITS OF EXISTING ASPHALT PAVEMENT AND PORTION OF STONE BASE REMOVAL

IN THESE AREAS THE CONTRACTOR SHALL MILL THE EX. ASPHALT AND A PORTION OF THE BASE STONE FOR PLACEMENT OF NEW ASPHALT PAVEMENT SECTION

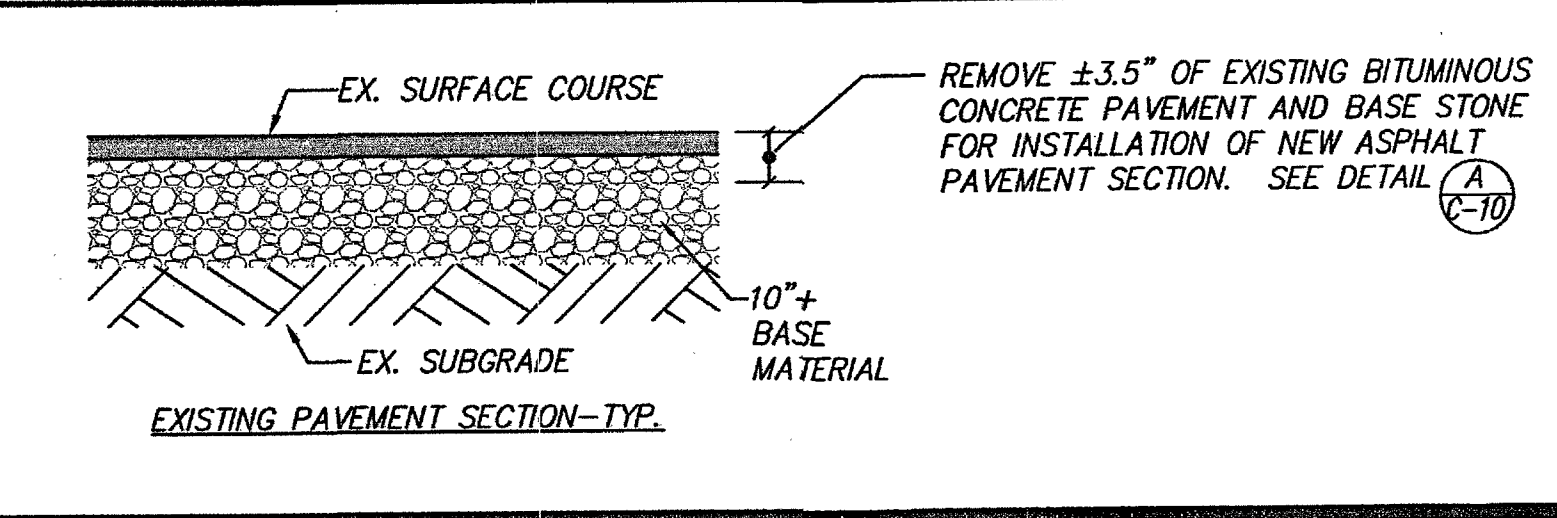

NOTE:
SEE SHEET C-5 FOR A LIST OF
GENERAL DEMOLITION NOTES TO BE
FOLLOWED FOR THIS PROJECT.

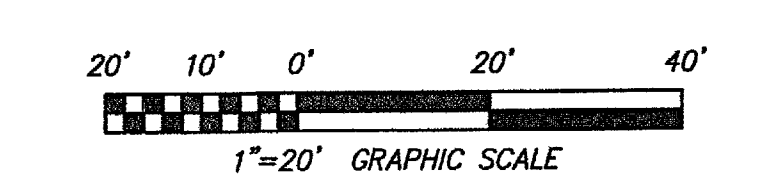

COMMONWEALTH OF VIRGINIA
Frank B. Caldwell III
 LIC. NO. 9184
 08 AUG 14
 PROFESSIONAL ENGINEER

Designed: J.W.K.
 Drawn: J.V.J.
 Checked: F.B.C.
 Revised: 06/30/14
 Scale: 1"=20'
 Tax Parcel: 4040503
 N.B. No.: CARILION #11
 W.O. No.: 10-0006

EXISTING CONDITIONS & DEMOLITION PLAN
 FOR
**RESERVE AVENUE
 REALIGNMENT**
 EAST OF SOUTH JEFFERSON STREET
 ROANOKE CITY, VIRGINIA

CWA
CALDWELL WHITE ASSOCIATES
 ENGINEERS / SURVEYORS / PLANNERS
 4203 MELROSE AVENUE, N.W.
 P.O. BOX 6260
 ROANOKE, VIRGINIA 24017
 (540) 368-3400
 EMAIL: CWA@ROANOKEVA.COM