

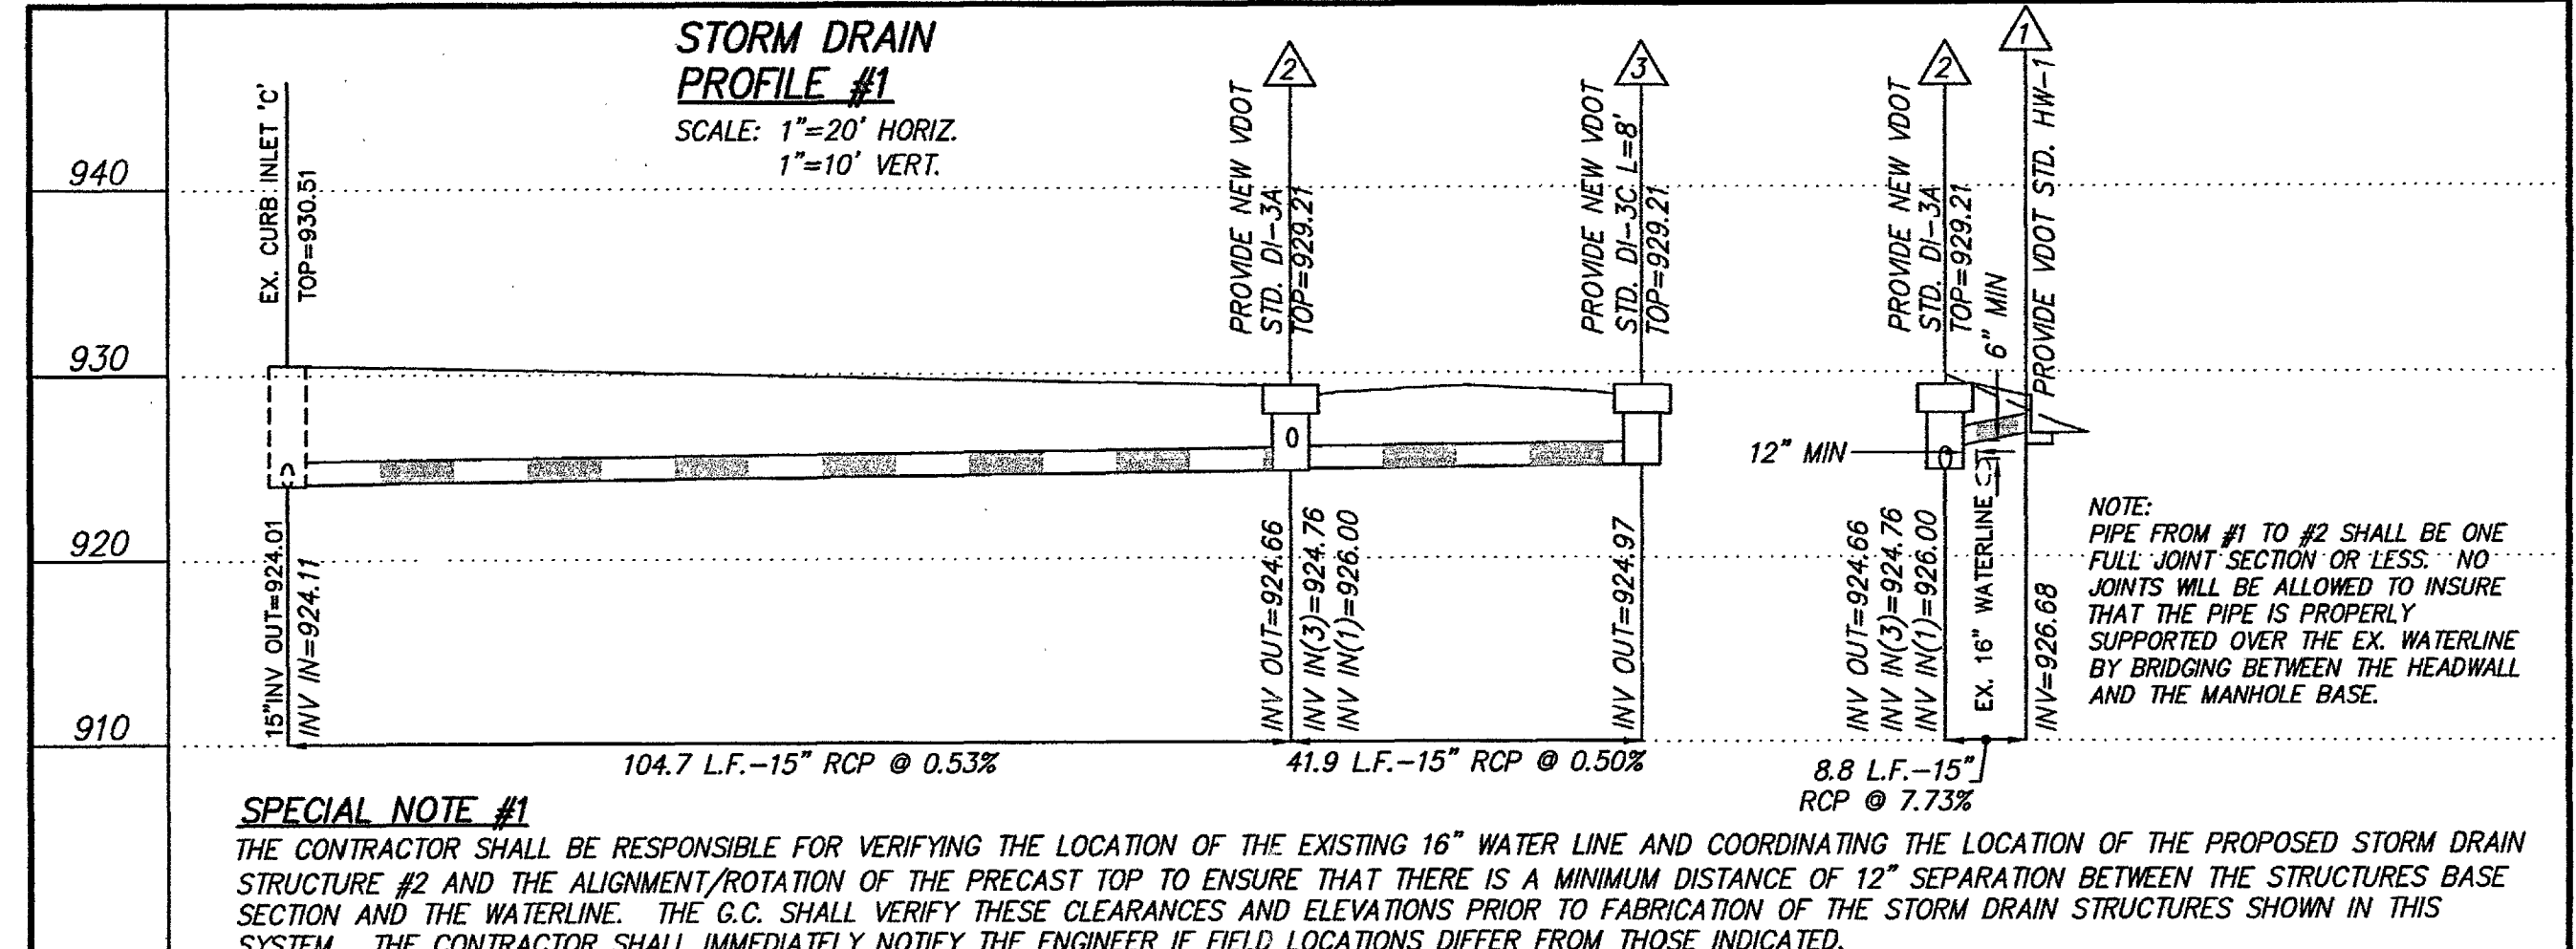
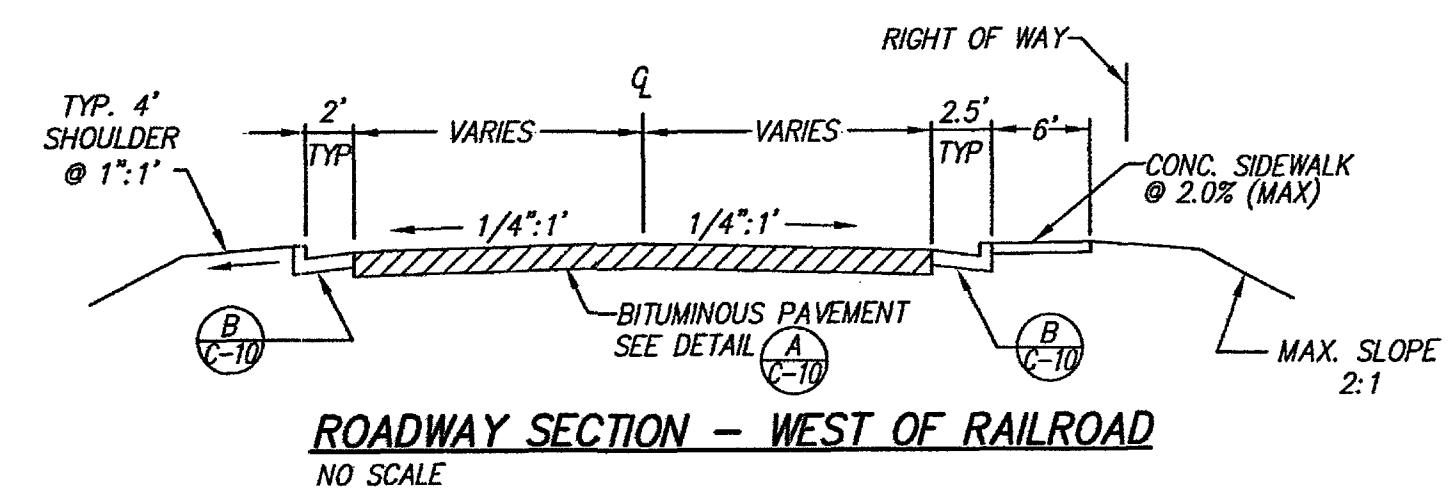
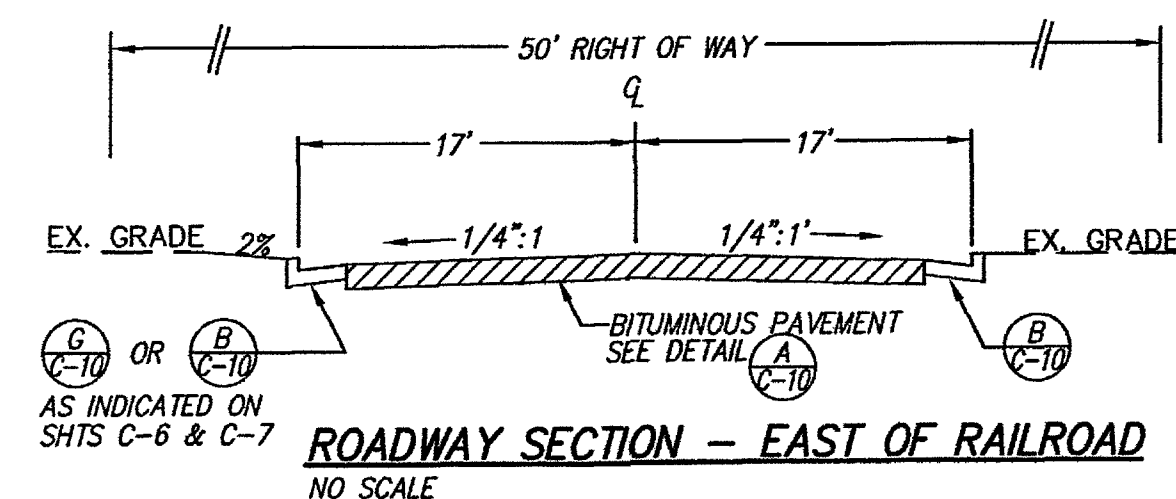
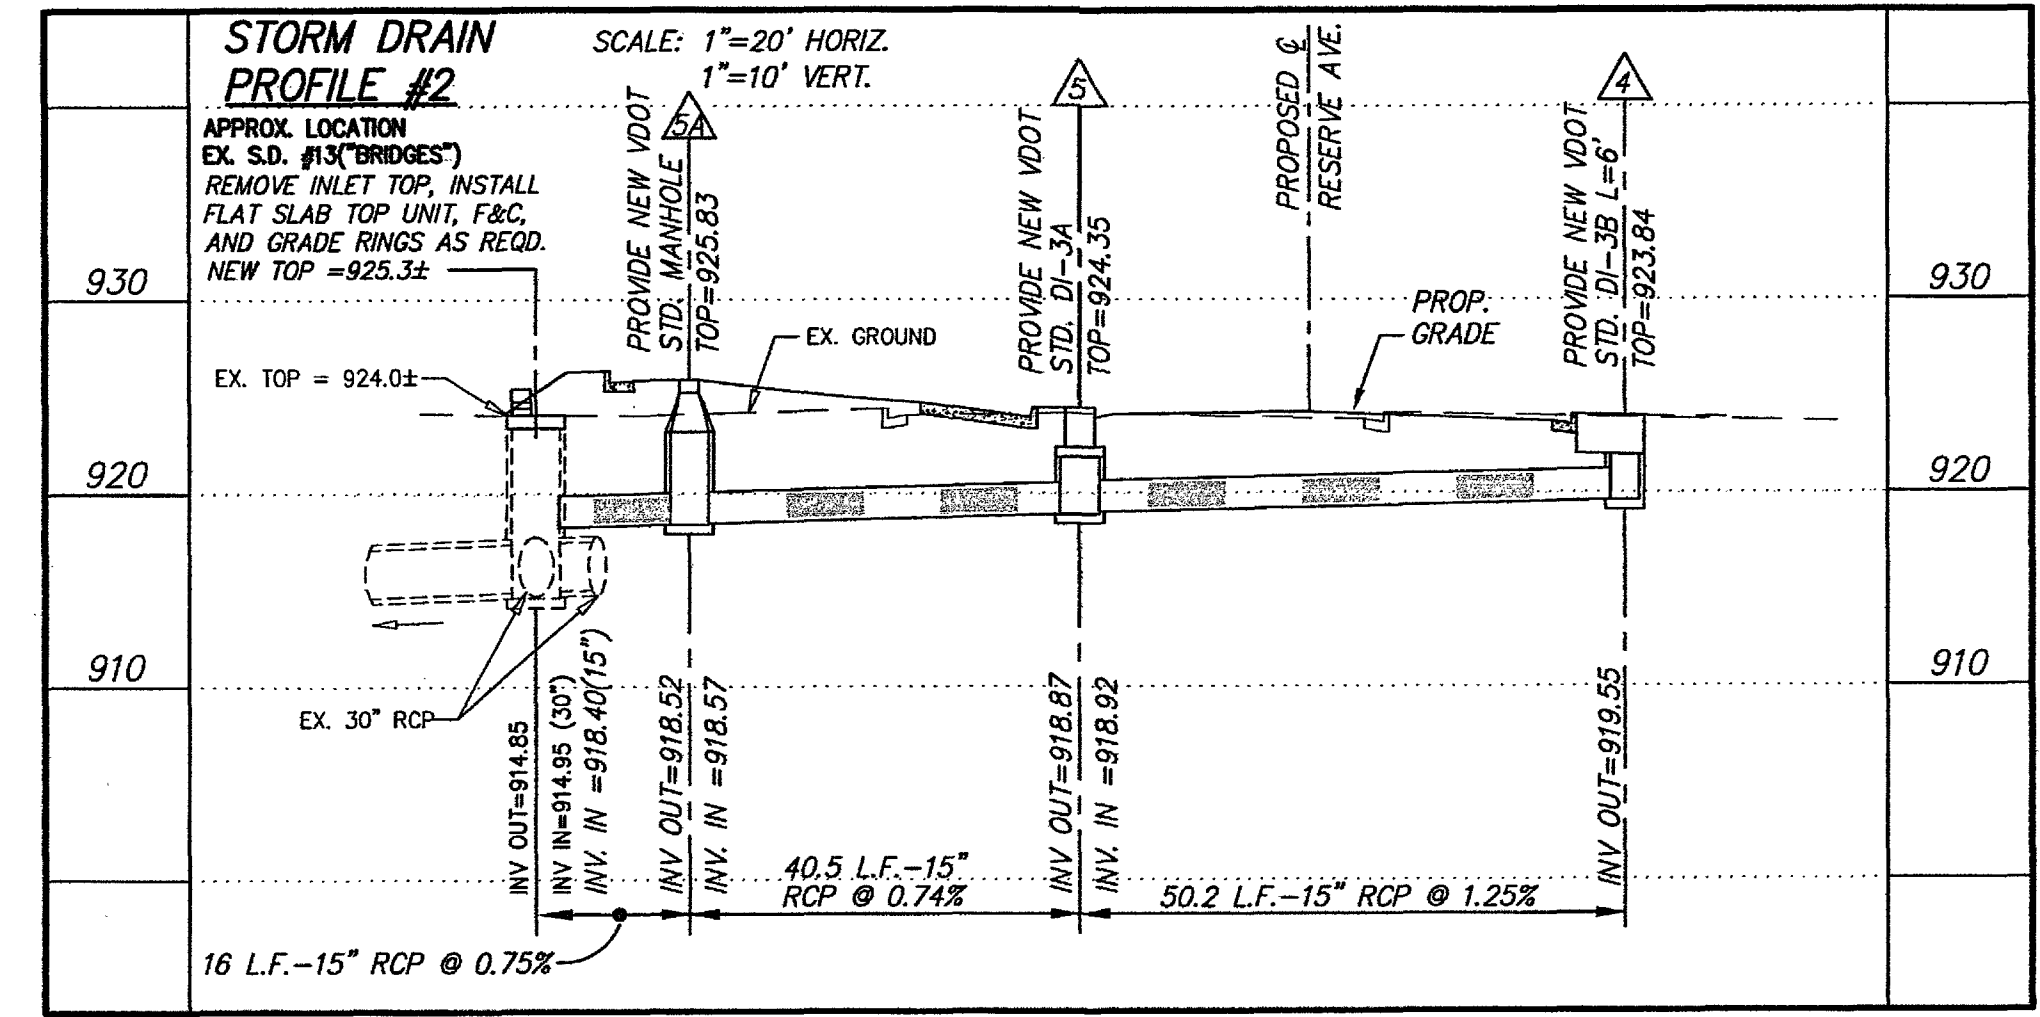
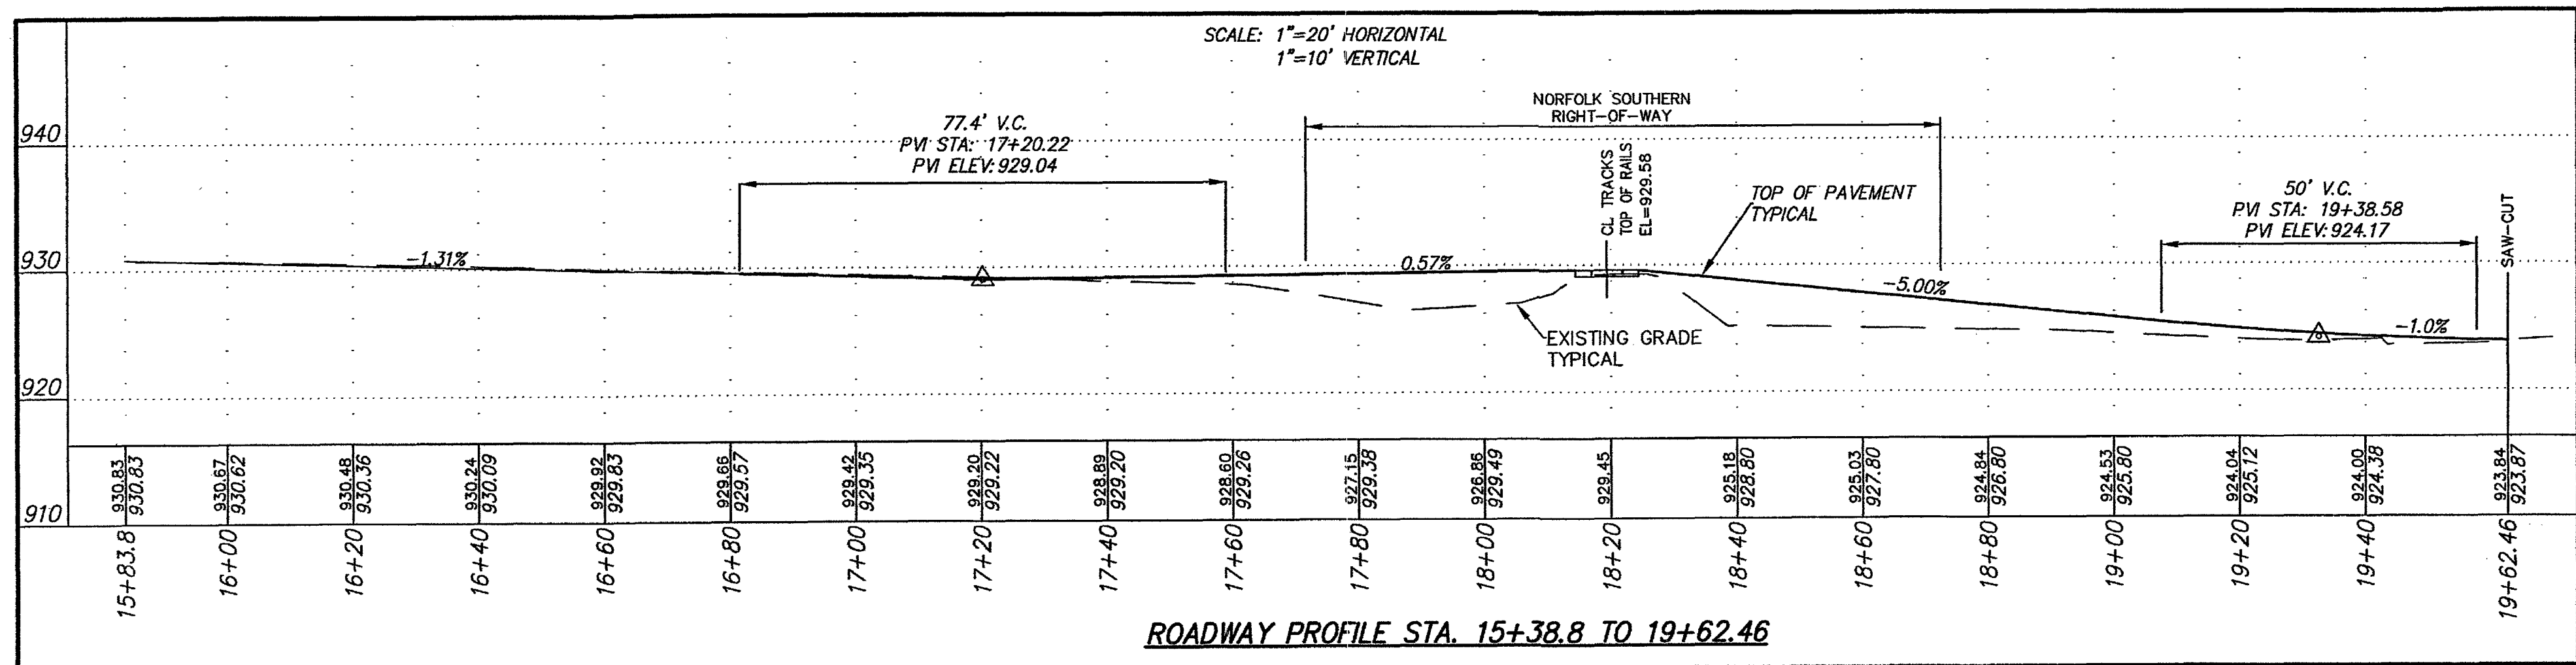


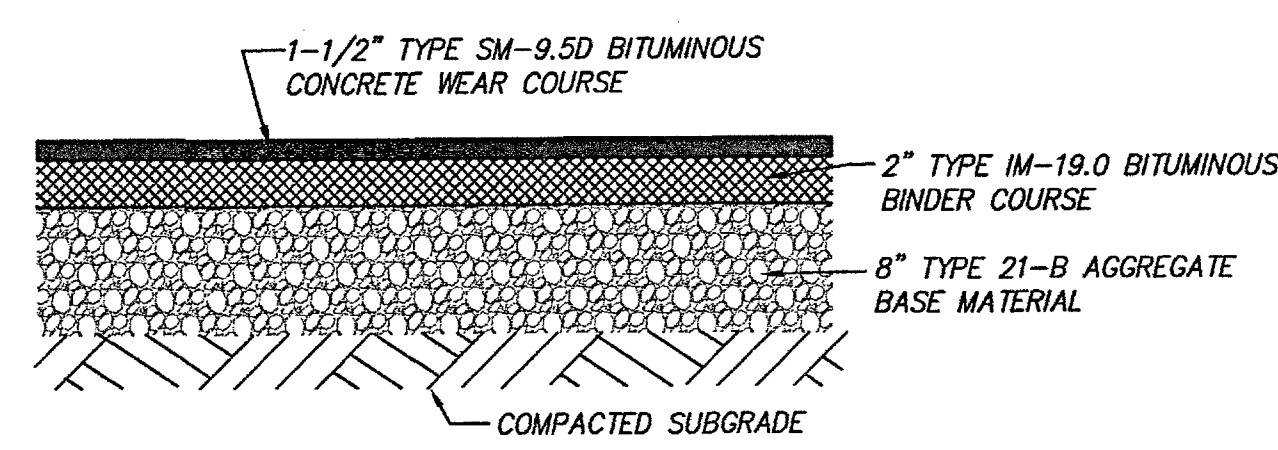


SPECIAL NOTE #1
THE CONTRACTOR SHALL BE RESPONSIBLE FOR VERIFYING THE LOCATION OF THE EXISTING 16" WATER LINE AND COORDINATING THE LOCATION OF THE PROPOSED STORM DRAIN STRUCTURE #2 AND THE ALIGNMENT/ROTATION OF THE PRECAST TOP TO ENSURE THAT THERE IS A MINIMUM DISTANCE OF 12" SEPARATION BETWEEN THE STRUCTURES BASE SECTION AND THE WATERLINE. THE G.C. SHALL VERIFY THESE CLEARANCES AND ELEVATIONS PRIOR TO FABRICATION OF THE STORM DRAIN STRUCTURES SHOWN IN THIS SYSTEM. THE CONTRACTOR SHALL IMMEDIATELY NOTIFY THE ENGINEER IF FIELD LOCATIONS DIFFER FROM THOSE INDICATED.

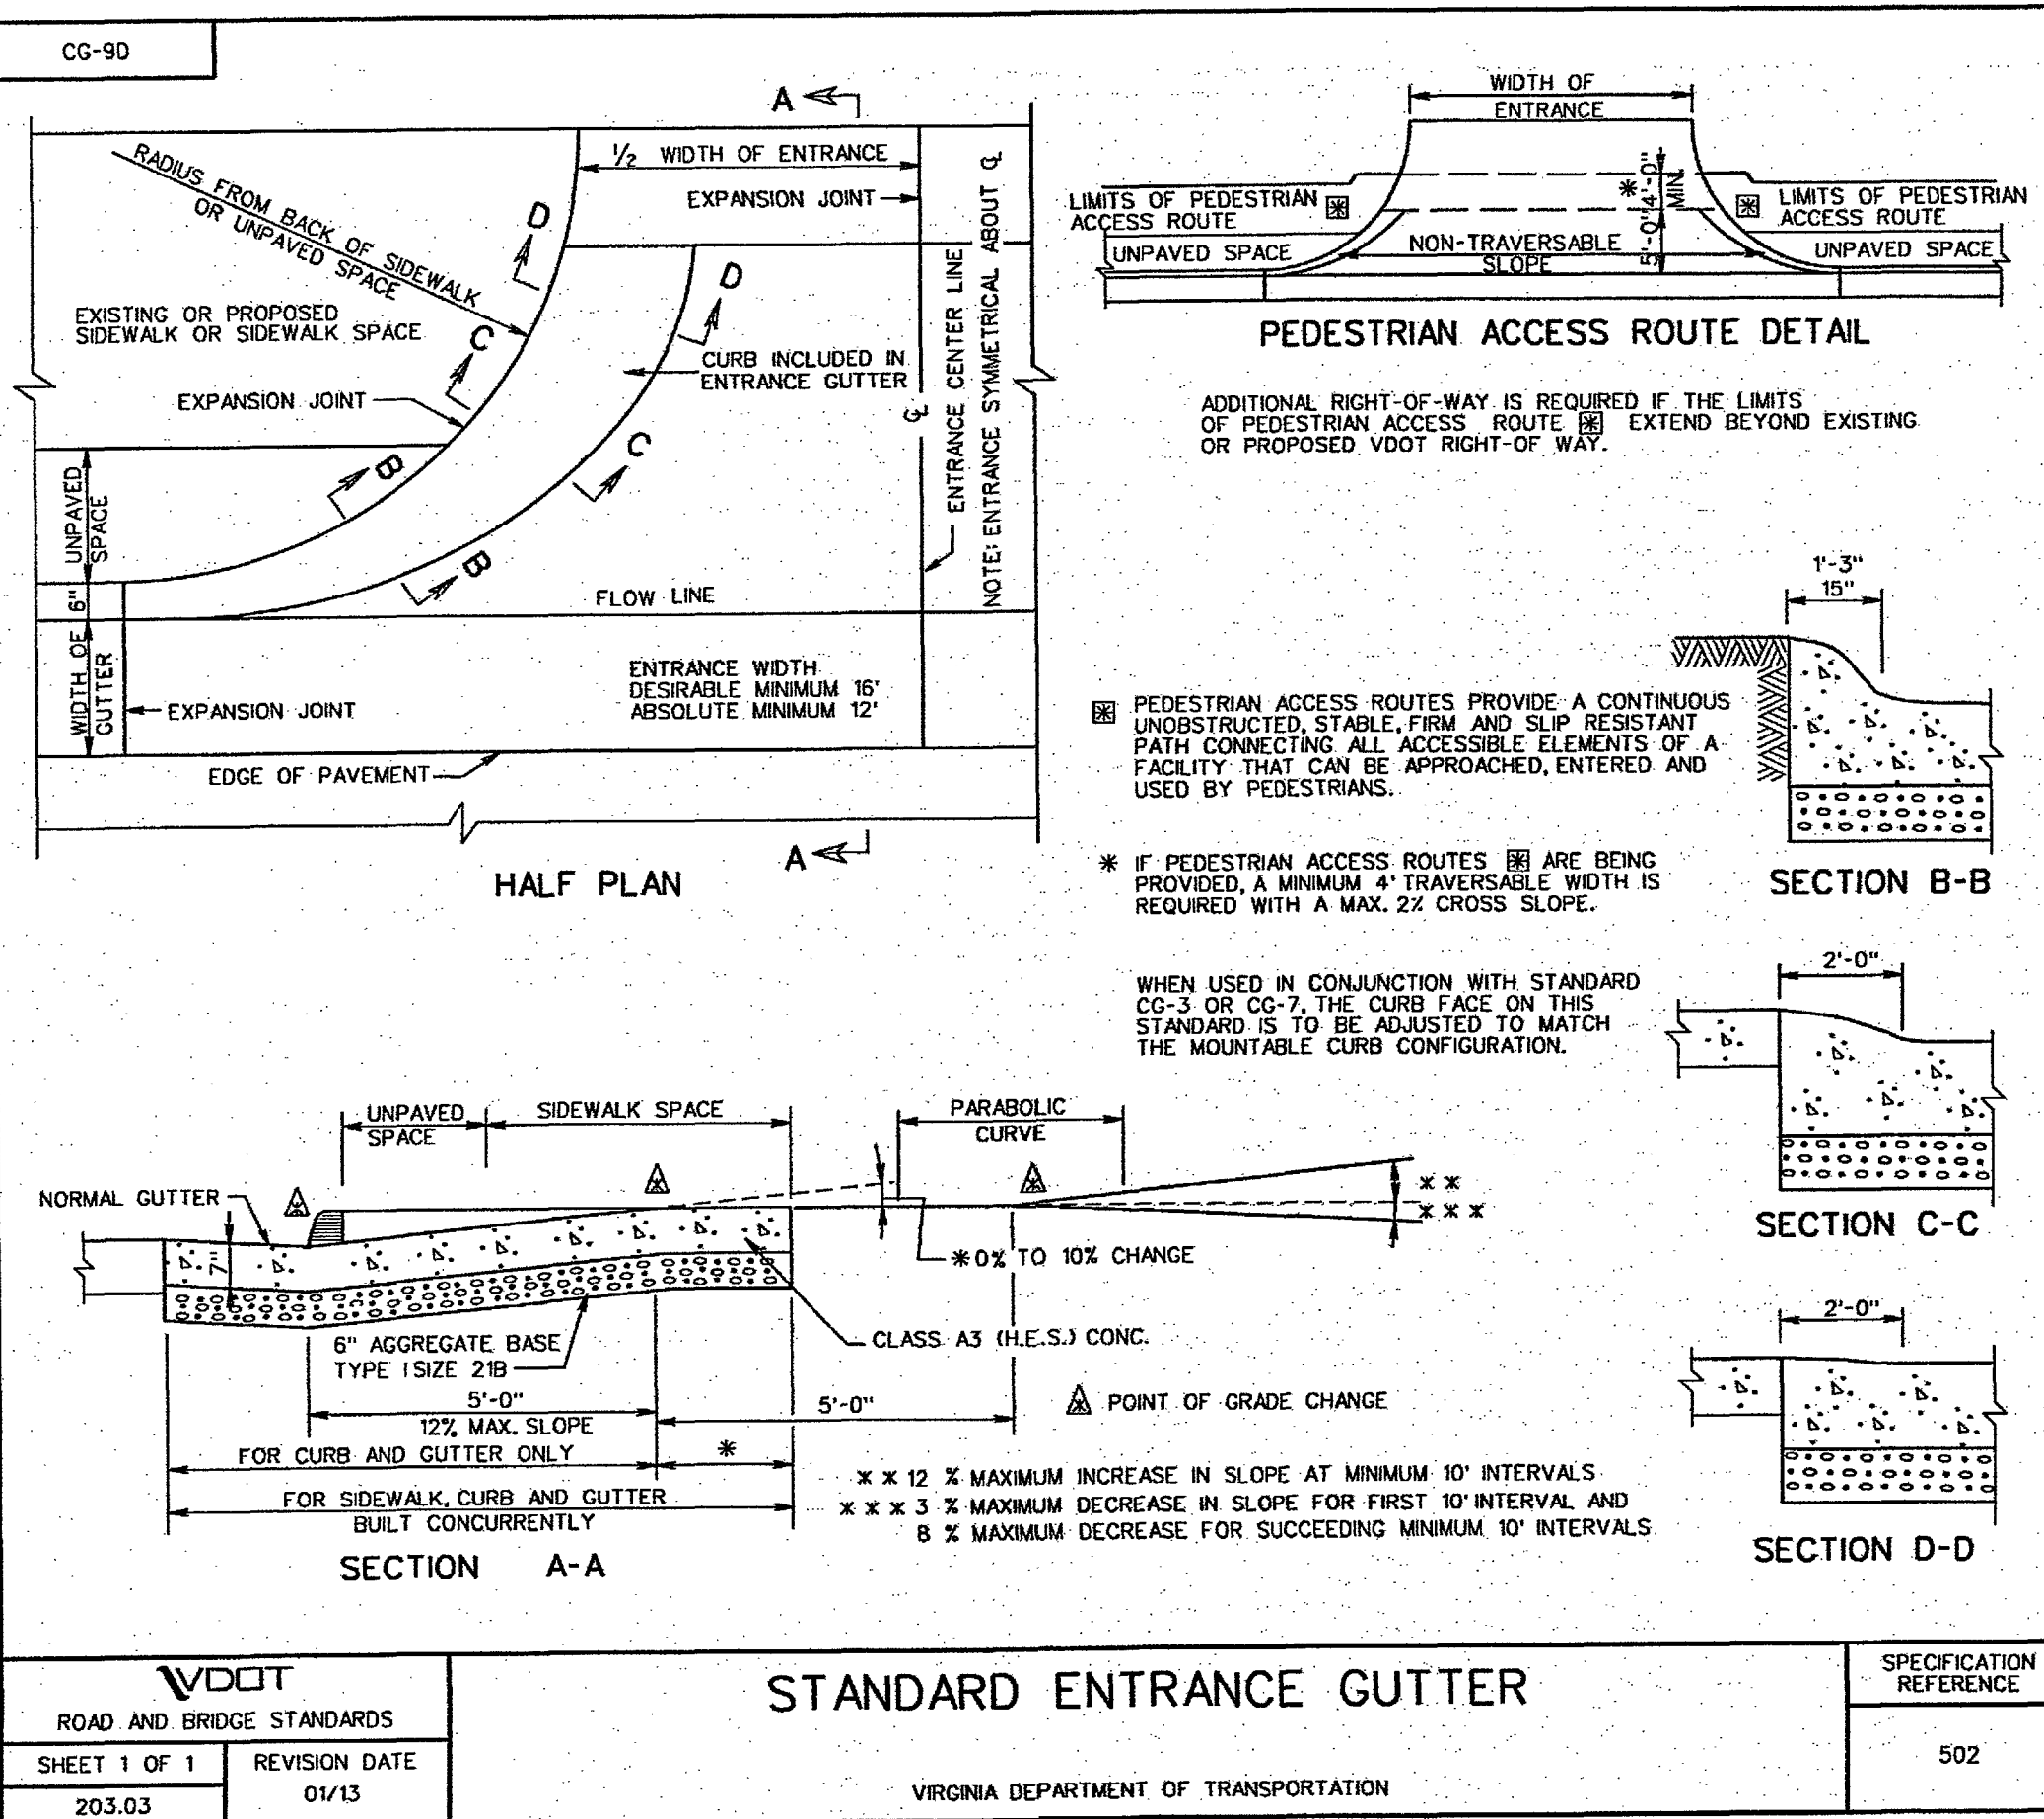


PAVEMENT COURSES SHOWN HEREON REFER TO VDOT SPECIFICATIONS.
G.C. SHALL REFER TO THE SOILS REPORT PREPARED BY FROEHLING & ROBERTSON, INC. DATED 4/30/2010 FOR ADDITIONAL PAVEMENT AND SOIL PREPARATION RECOMMENDATIONS. THE SUBGRADE FOR THE NEW FILL AREAS SHALL BE APPROVED BY THE CITY PRIOR TO PLACEMENT OF THE BASE (CBR TESTING). BASE SHALL BE APPROVED BY THE CITY FOR DEPTH, TEMPLATE AND COMPACTION BEFORE THE SURFACE MATERIAL IS APPLIED.


A BITUMINOUS PAVEMENT SECTION-TYP.
C-10 NO SCALE

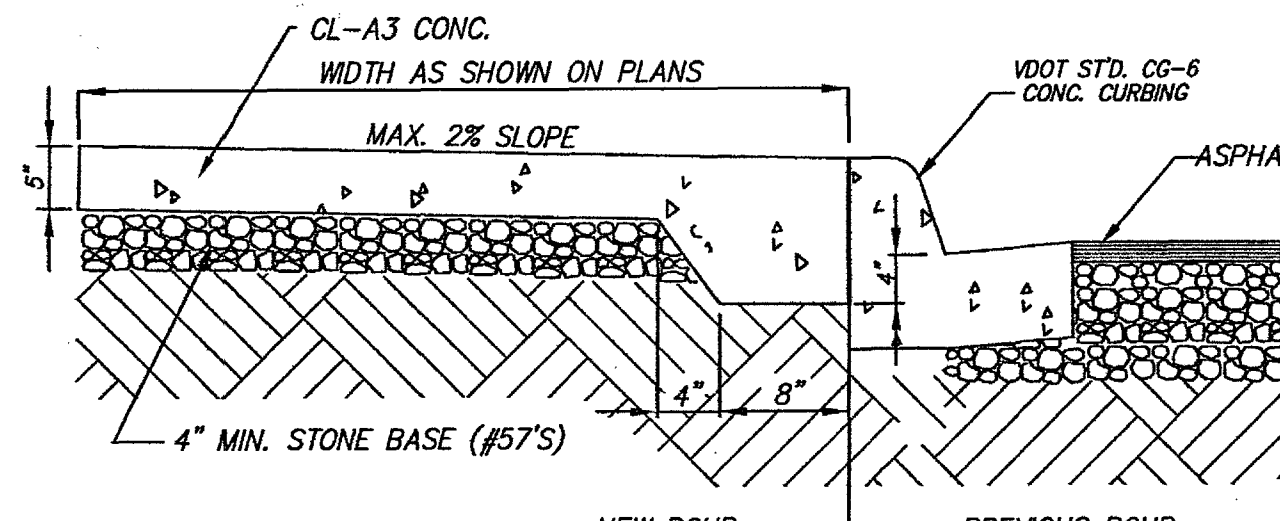


D CONCRETE SIDEWALK-W/ CURB
C-10 NO SCALE

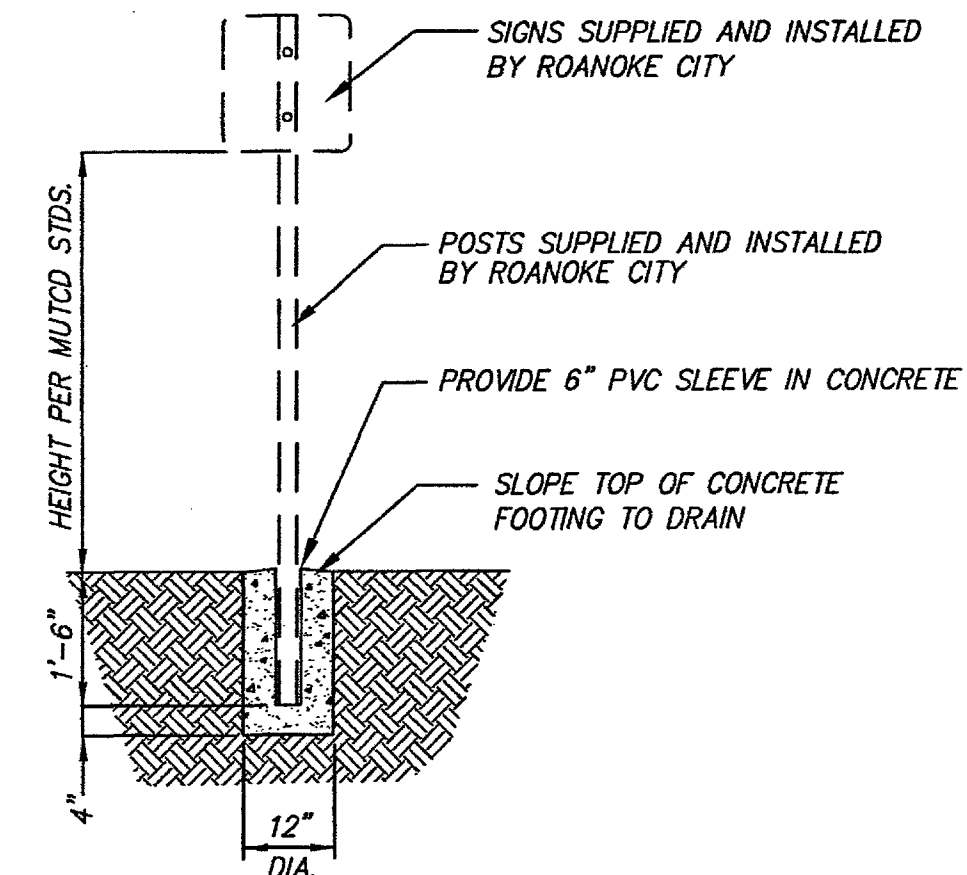


E POST-MOUNTED SIGN
C-10 NO SCALE

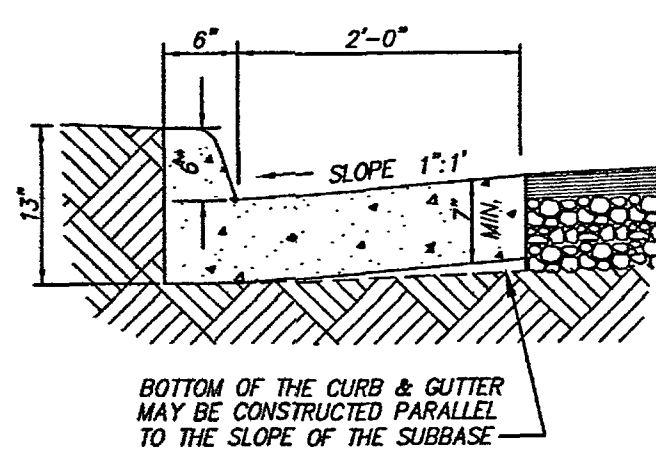


B VDOT STD. CG-6
C-10

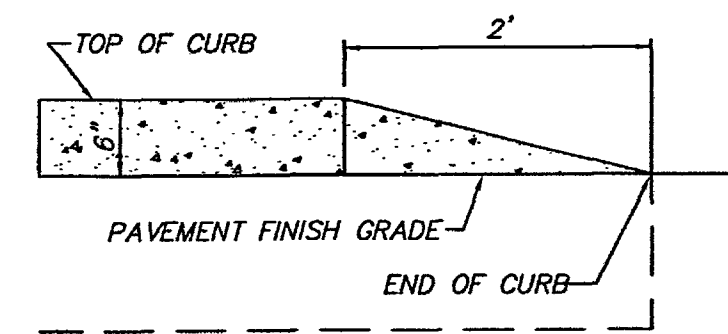

C CURB TAPER
C-10

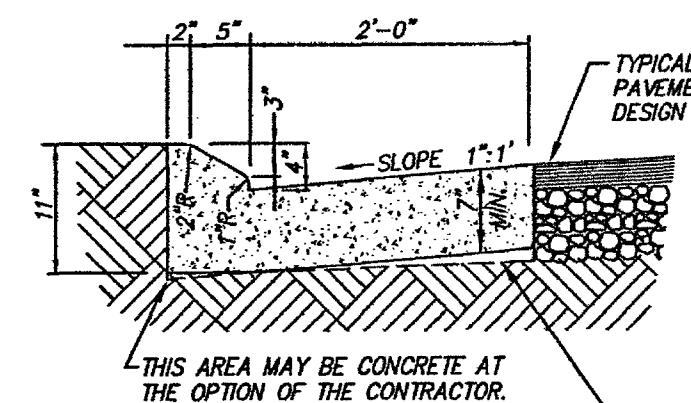

G VDOT STD. CG-7
C-10

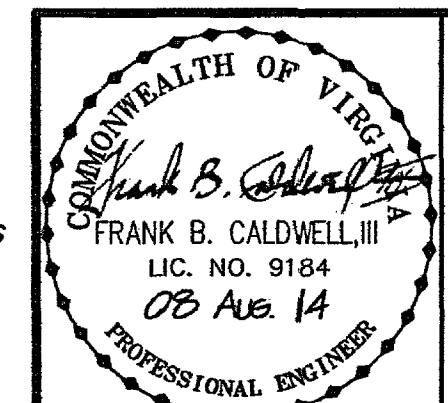

PROFILES AND CONSTRUCTION DETAILS FOR
RESERVE AVENUE REALIGNMENT
EAST OF SOUTH JEFFERSON STREET
ROANOKE CITY, VIRGINIA

CWA
CALDWELL WHITE ASSOCIATES
ENGINEERS / SURVEYORS / PLANNERS
4203 MELROSE AVENUE, N.W.
P.O. BOX 9860
ROANOKE, VIRGINIA 24017
(540) 366-3400
EMAIL: CWA@CWA-VA.COM

Designed: J.W.K.
Drawn: J.V.J.
Checked: F.B.C.
Revised: 06/30/14
Scales: 1"=20'
Tax Parcel: 4040503
N.B. No.: CARILION #11
W.O. No.: 10-0006