




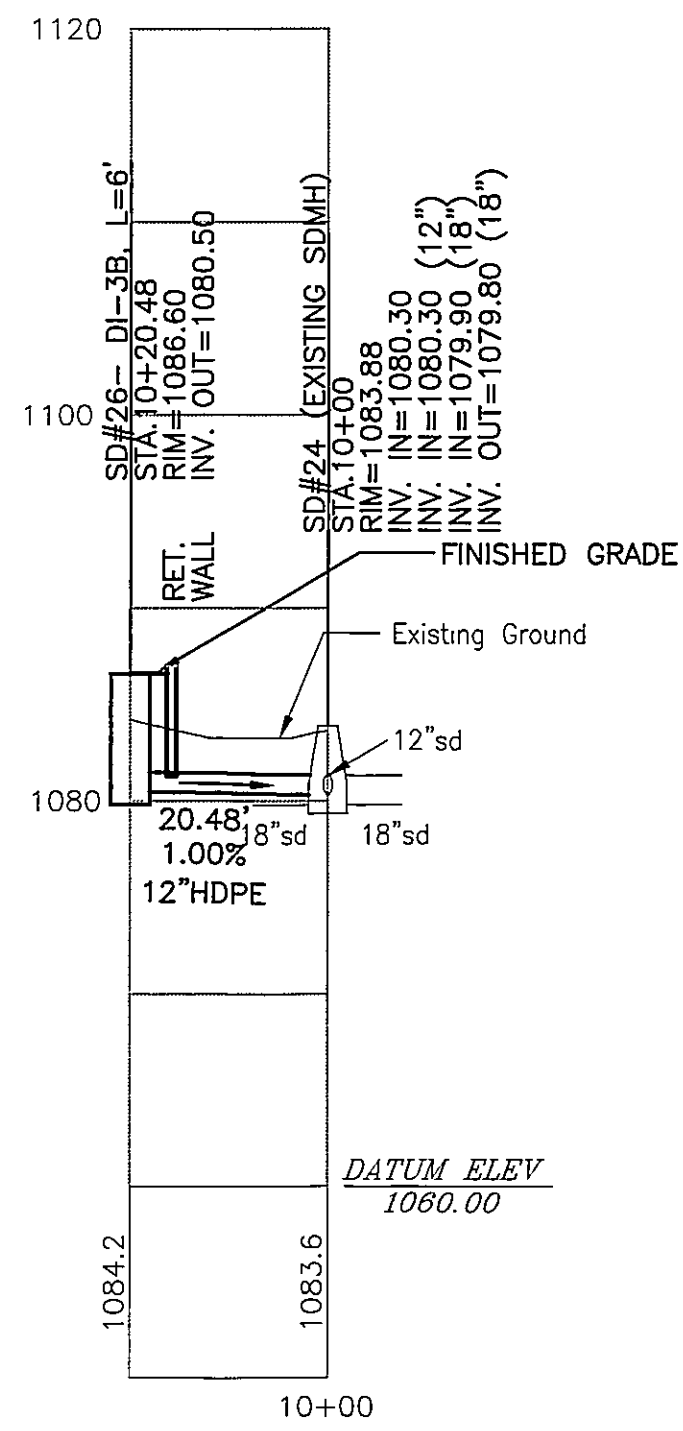



SDA

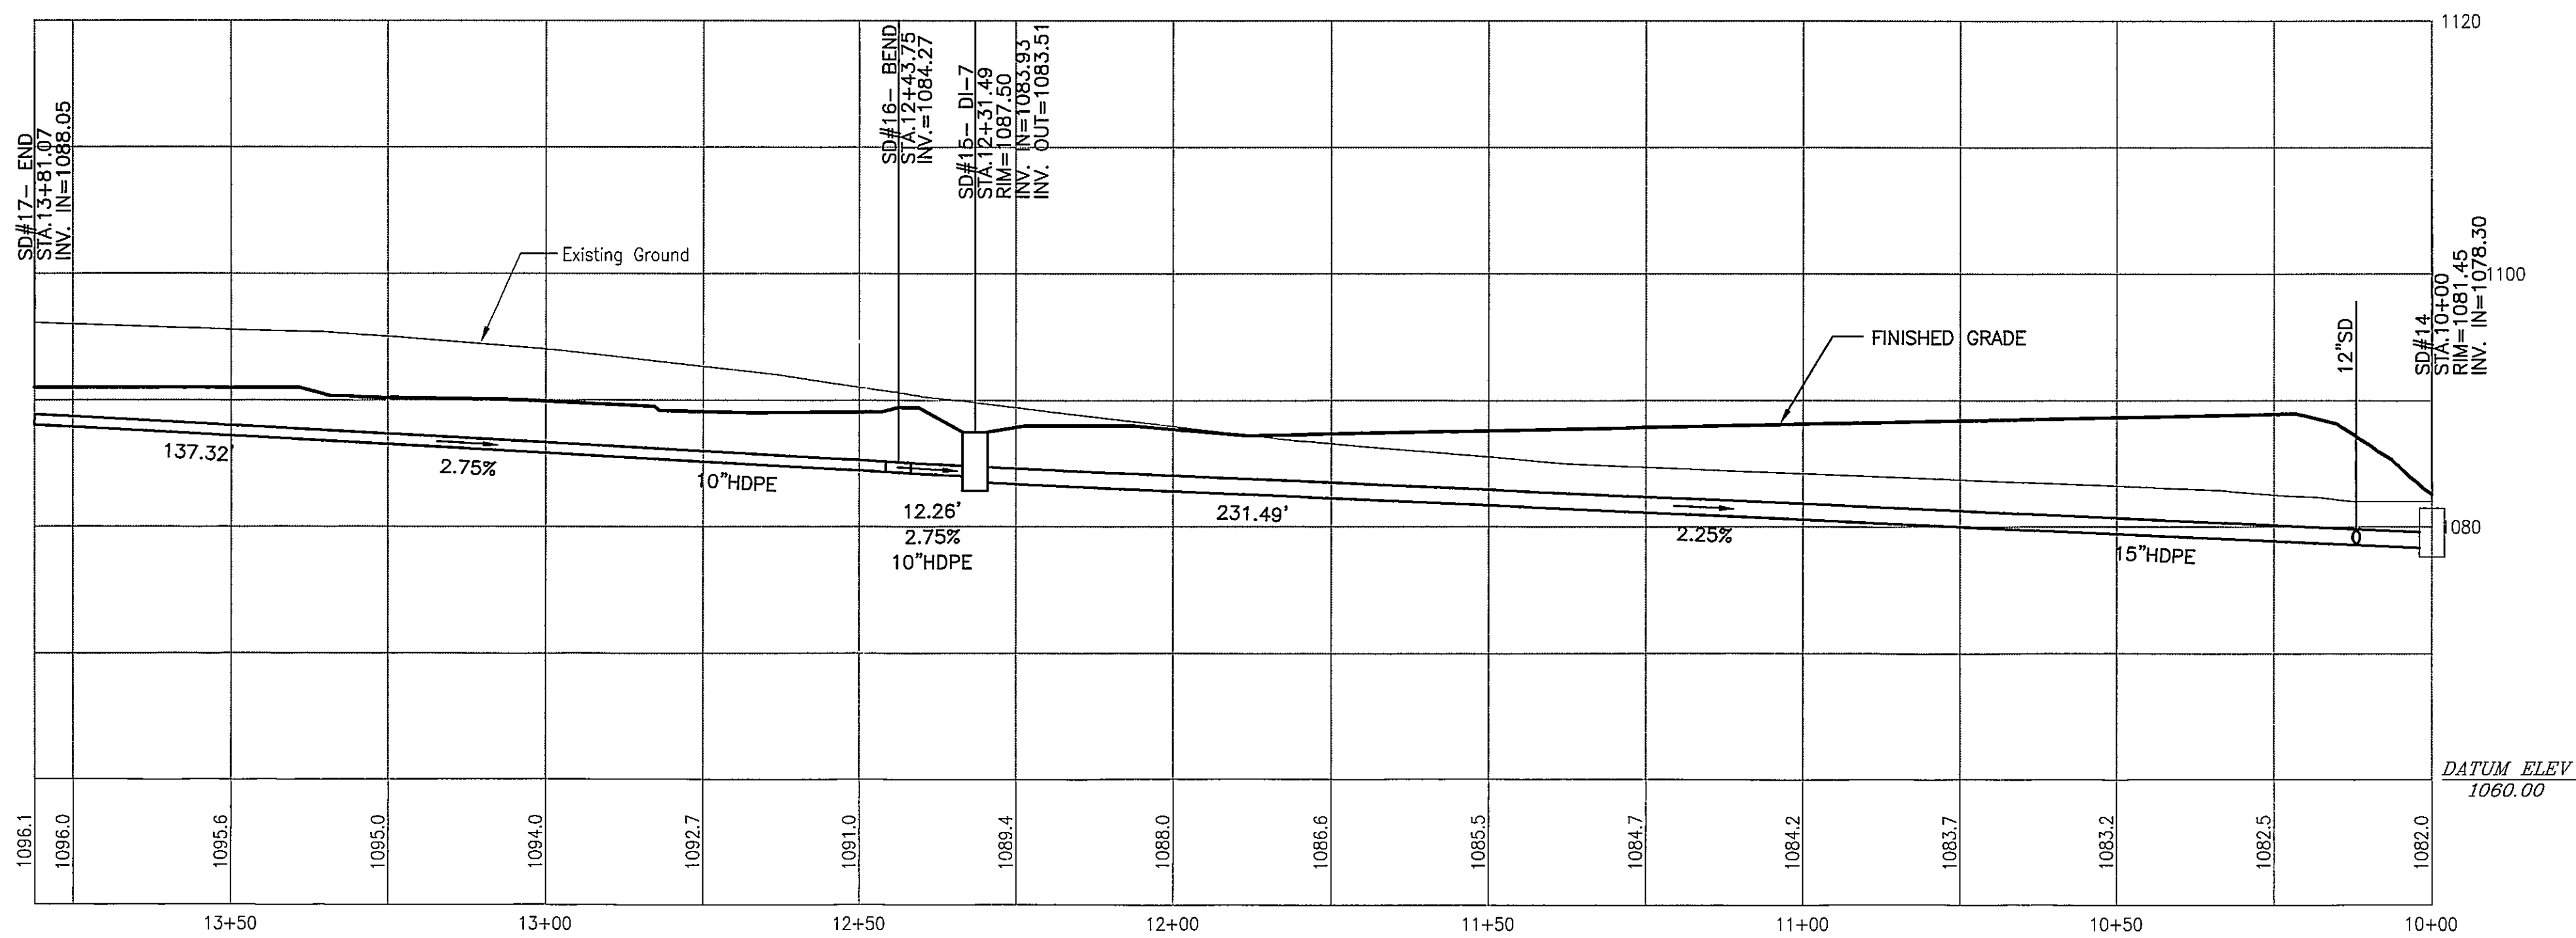

SDB

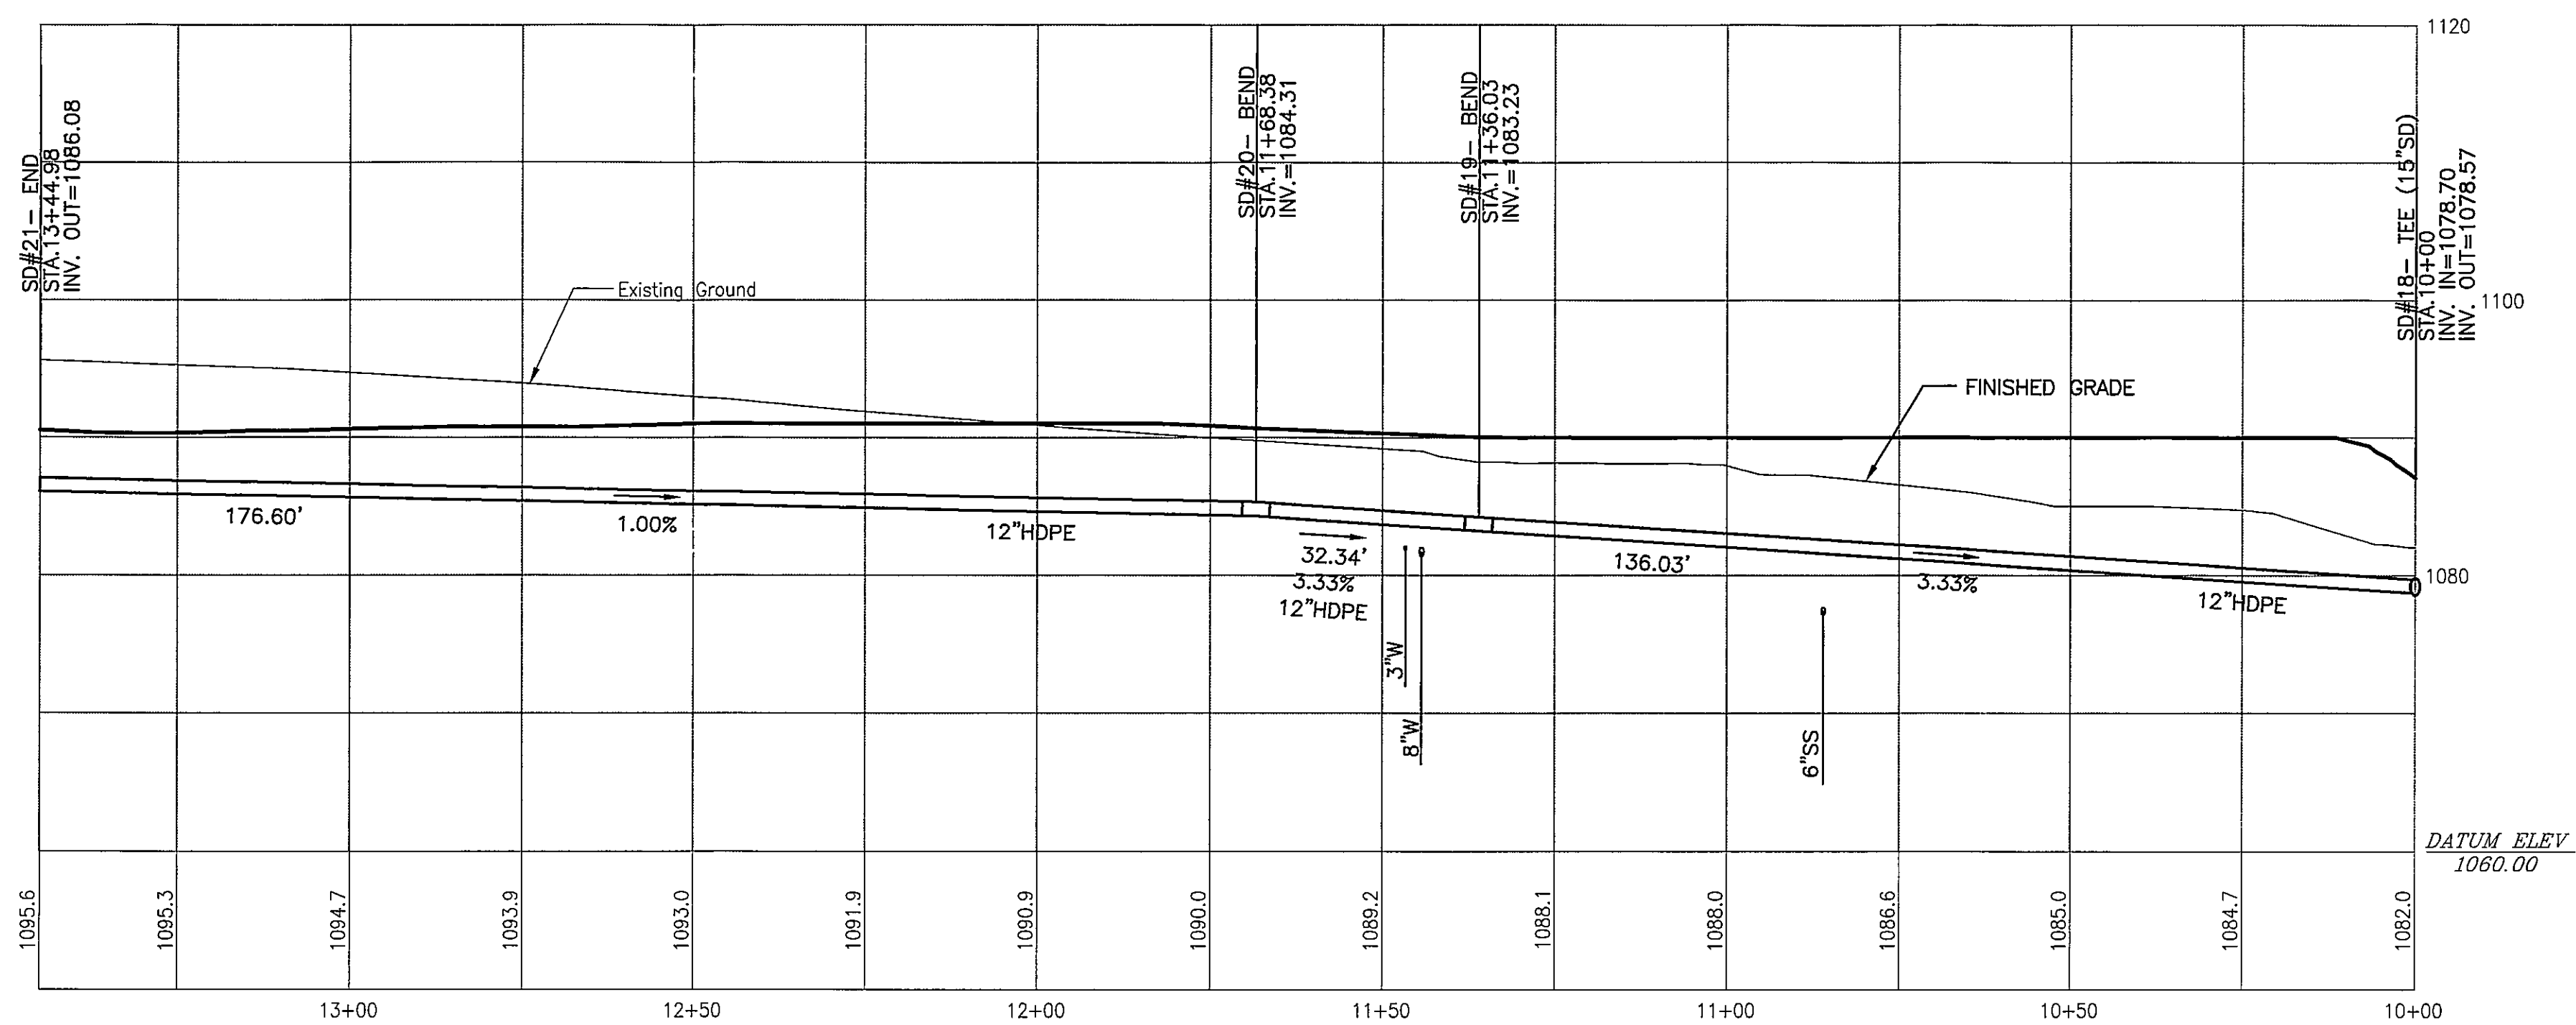

SDC

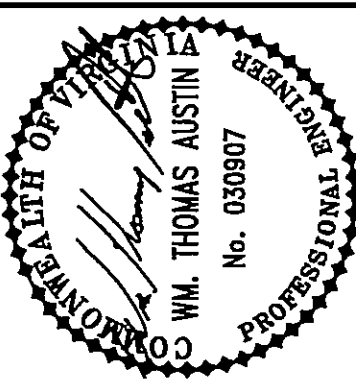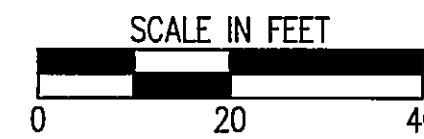

Revisions	Date
1 SUBMISSION TO CITY	3/8/06
2 100% SUBMISSION	5/1/06
3 FINAL SUBMISSION TO CITY	6/22/06

Issue Date:	MARCH 8, 2006
Drawn By:	CZV
Designed By:	CZV
Checked By:	WTA
Date:	3/7/2006

Mattem & Craig
CONSULTING ENGINEERS • SURVEYORS

701 FIRST STREET, S.W.
ROANOKE, VIRGINIA 24016
(540) 345-4942
FAX (540) 345-7691

SITE DEVELOPMENT PLANS
RESIDENCE INN - WINSTON HOTELS

STORM DRAIN PROFILES

CITY OF ROANOKE, VIRGINIA

Vertical Scale:
1" = 10'

Horizontal Scale:
1" = 20'

Commission Number:
2522

Sheet No.:
C-8